



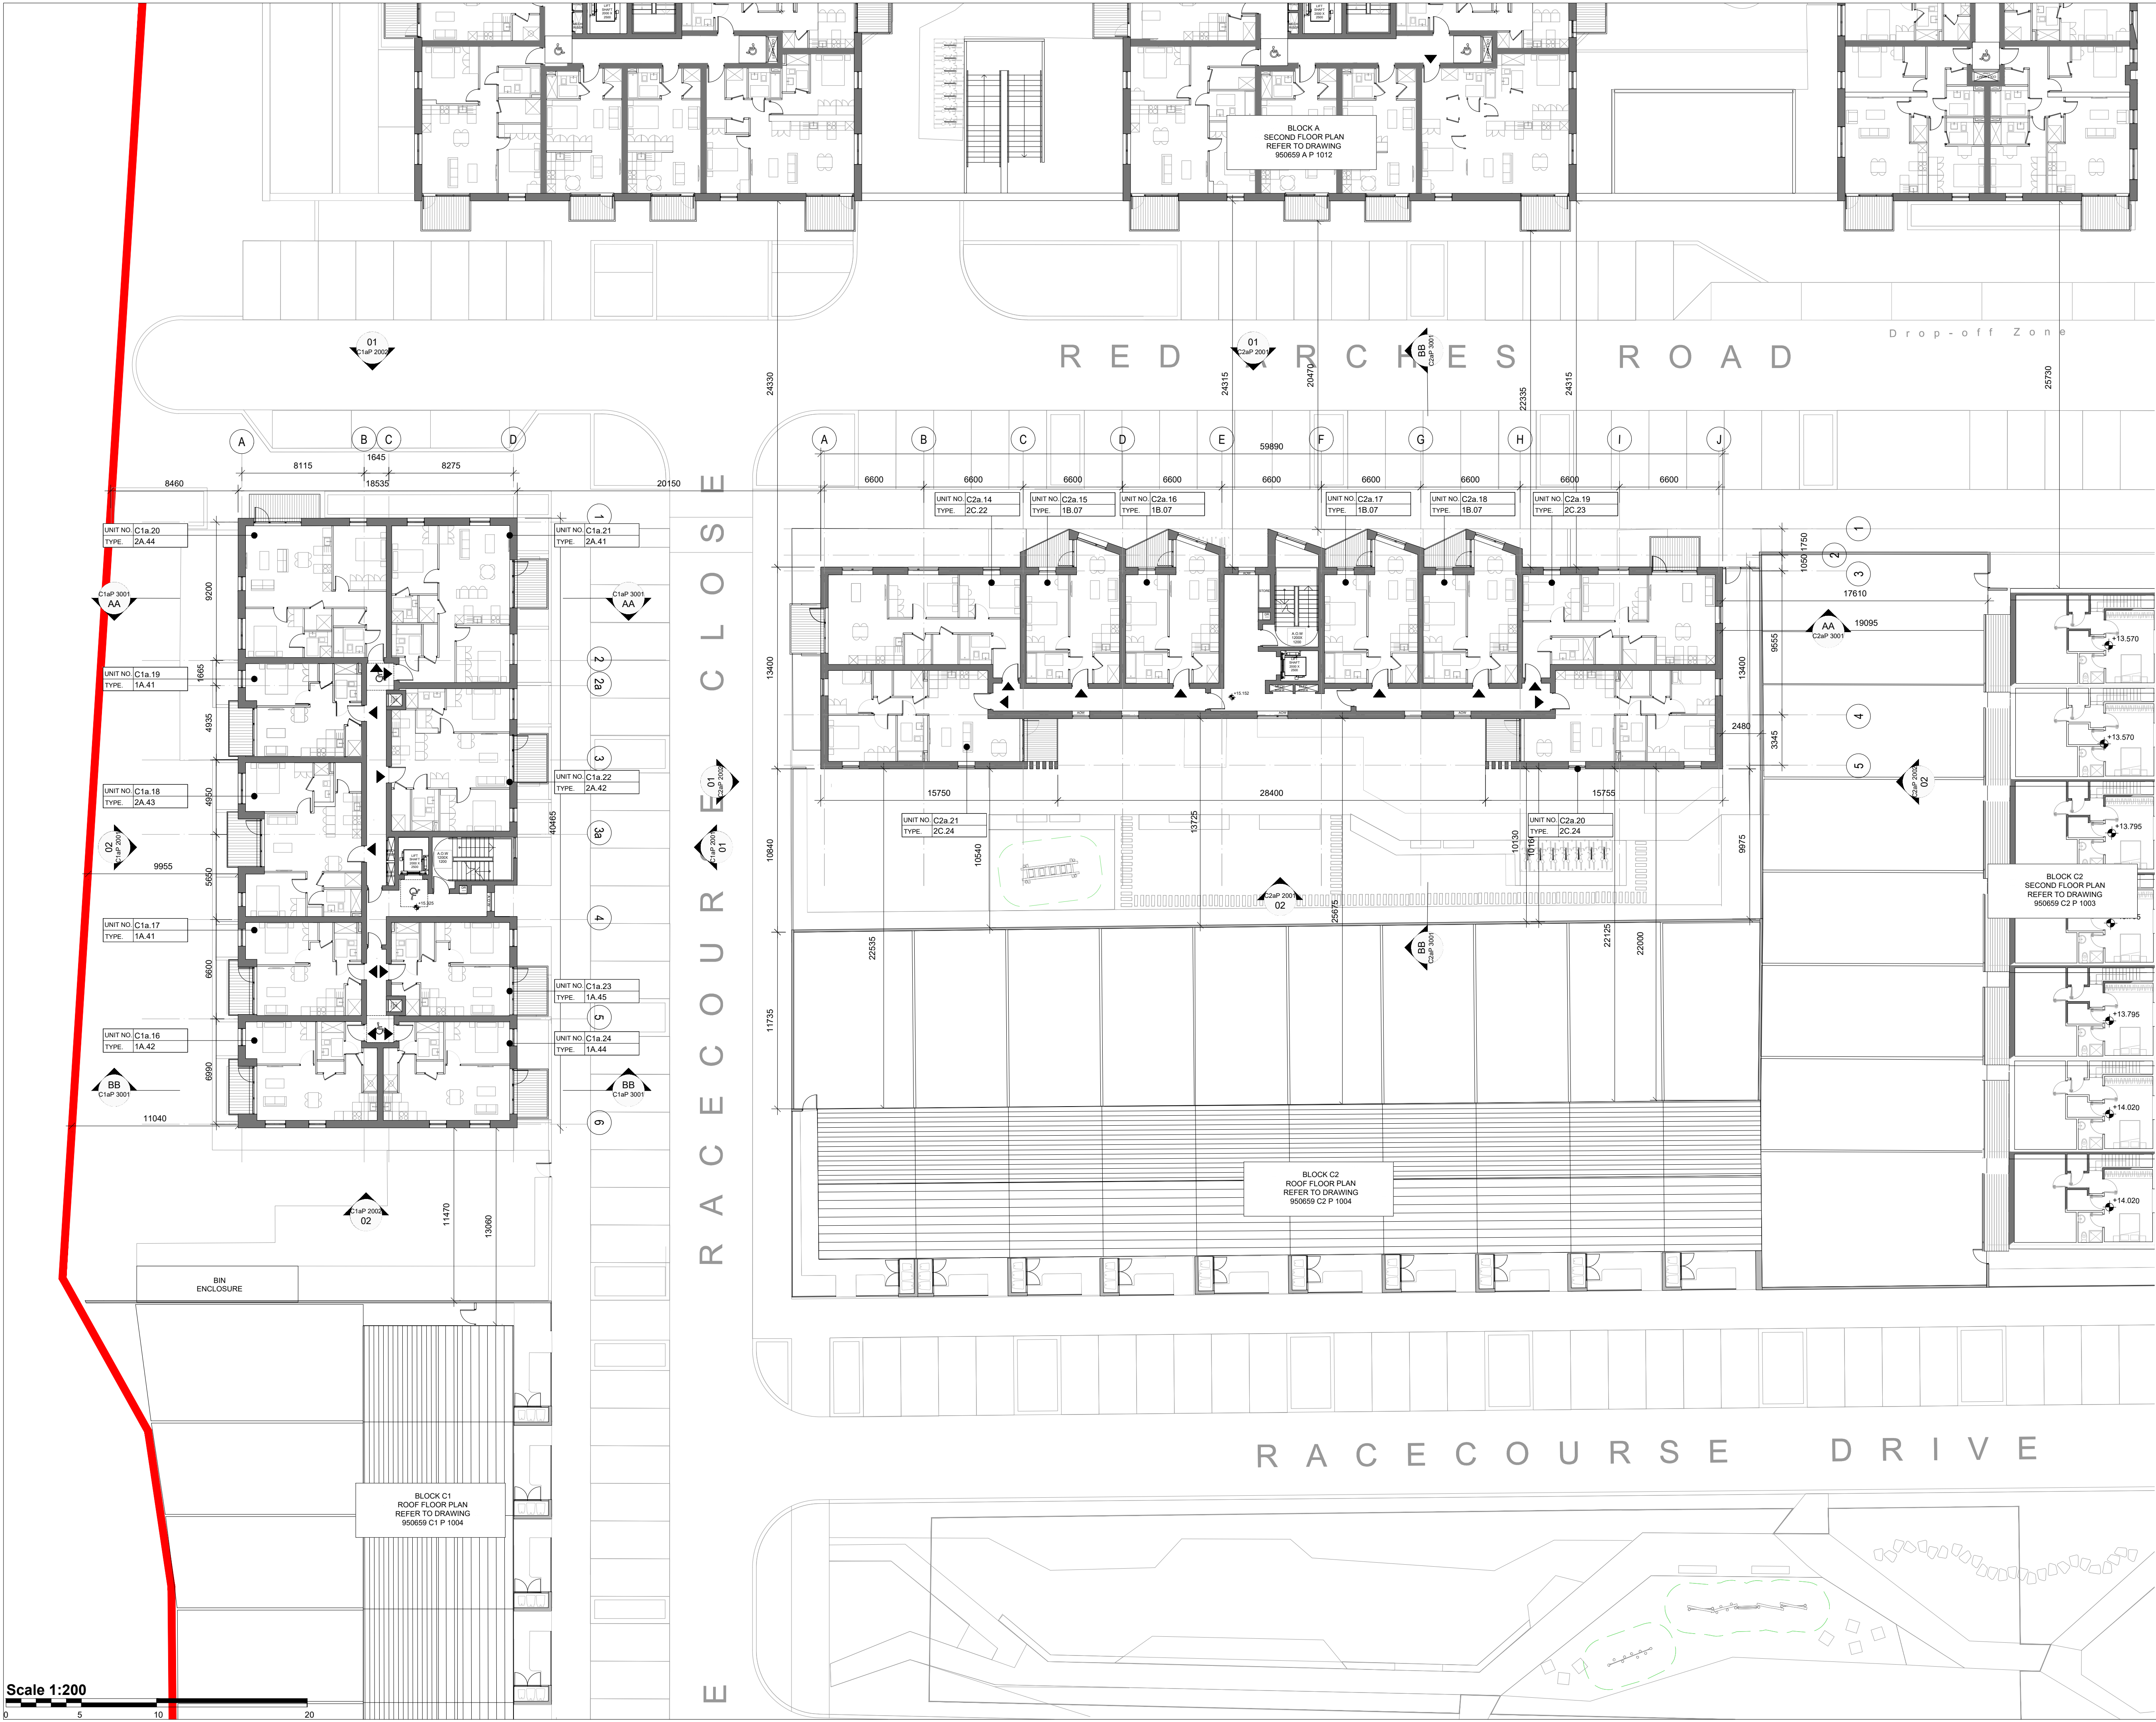

NOTE
ALL DIMENSIONS TO BE CHECKED ON SITE
NO DIMENSIONS TO BE SCALED FROM THIS DRAWING
THIS DRAWING IS TO BE READ IN CONJUNCTION WITH
RELEVANT CONSULTANTS DRAWINGS

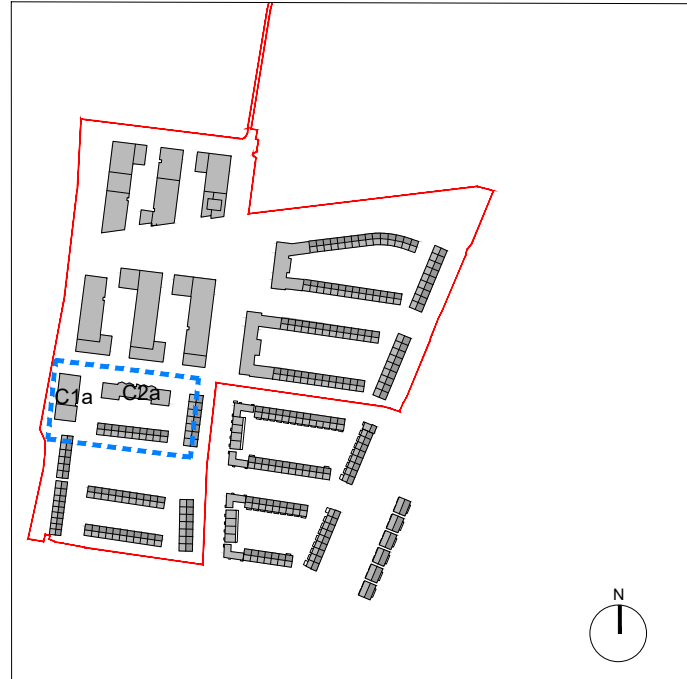

KEY PLAN

PLEASE REFER TO P1900 SERIES FOR UNIT TYPE DRAWINGS

P01	28/05/2021	ISSUED FOR PLANNING	CP	SM
REV	DATE	DESCRIPTION	CHKD	DRN

PLANNING

Henry J Lyons

Architecture + Interiors
henryjlyons.com

+353 1 888 3333
info@henryjlyons.com

51-54 Pearse Street
Dublin D02 KA66

CLIENT
The Shoreline Partnership

PROJECT
Project Shoreline GA01, Baldoye

JOB NUMBER: 950659
DATE: 28/05/2021
SCALE: 1:200 @A1
DRAWN: MC
CHECKED: CP
PROJECT: P1012 GA01 P01

DRAWING
BLOCK C1a & C2a PROPOSED
SECOND FLOOR PLAN

BLOCK	DRAWING NUMBER	ZONE	REVISION
C1a-C2a	P1012 GA01 P01		

© Henry J Lyons