



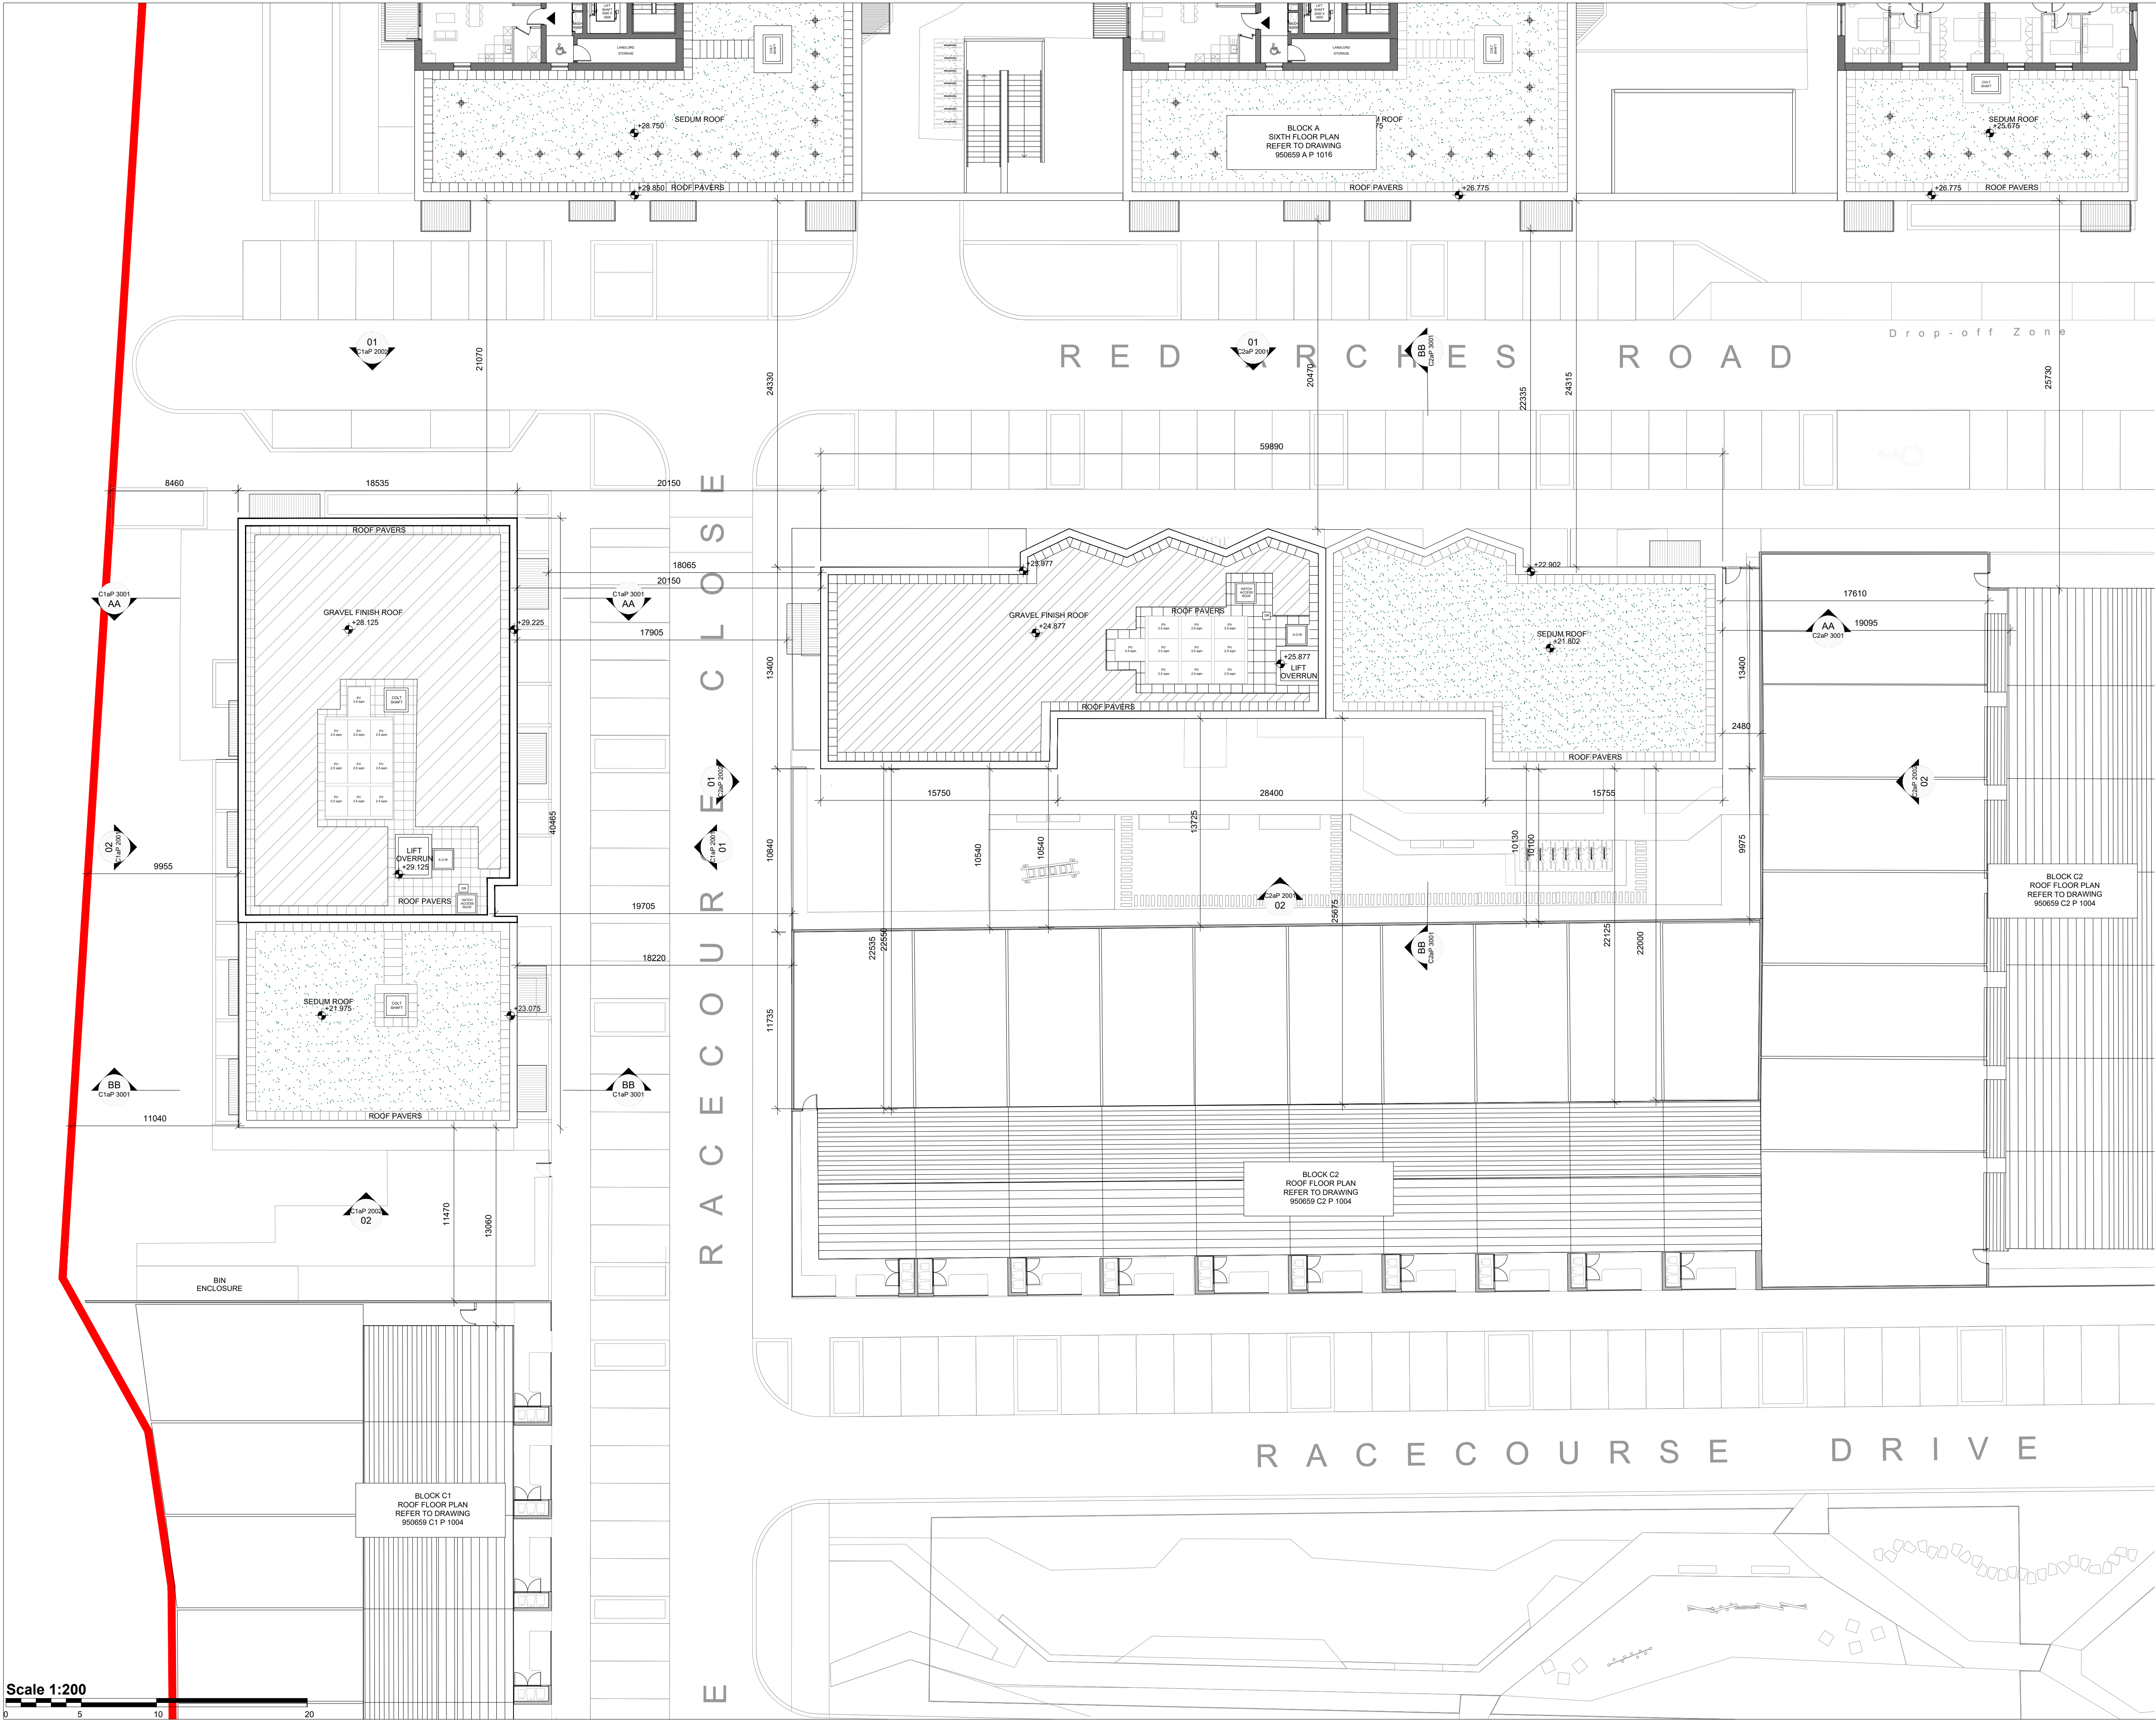

NOTE
ALL DIMENSIONS TO BE CHECKED ON SITE
NO DIMENSIONS IS TO BE SCALED FROM THIS DRAWING
THIS DRAWING IS TO BE READ IN CONJUNCTION WITH
RELEVANT CONSULTANTS DRAWINGS

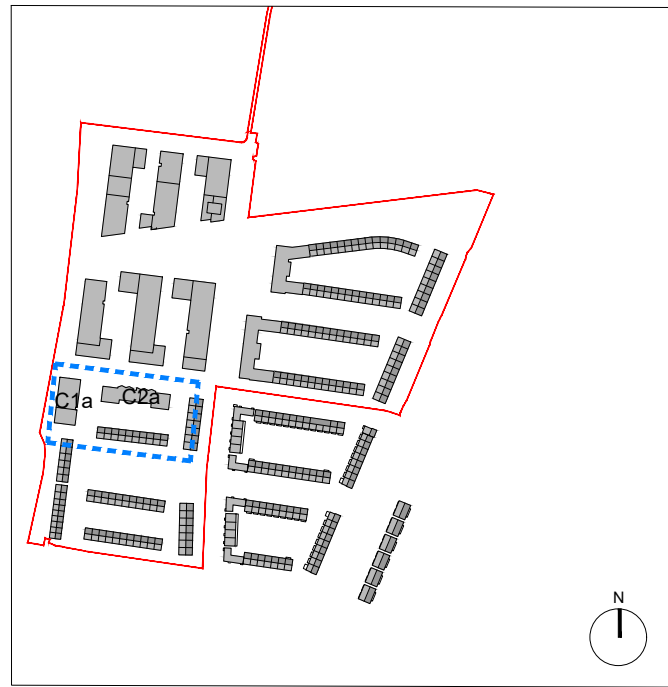

KEY PLAN

PLEASE REFER TO P1900 SERIES FOR UNIT TYPE DRAWINGS

REV	DATE	DESCRIPTION	CP	SM
P01	28.05.2021	ISSUED FOR PLANNING	CP	SM

PLANNING

Henry J Lyons

Architecture + Interiors +353 1 888 3333 51-54 Pearse Street
henryjlyons.com info@henryjlyons.com Dublin D02 KA66

CLIENT
The Shoreline Partnership

PROJECT

Project Shoreline GA01, Baldoyle

JOB NUMBER: 950659
DATE: 28/05/2021
SCALE: 1:200 @A1
DRAWN: MC
CHECKED: CP
FILE NAME: 950659 C1a-C2a P 1016 Block C1a & C2a Proposed Roof Plan

DRAWING
BLOCK C1a & C2a PROPOSED
ROOF PLAN

BLOCK DRAWING NUMBER ZONE REVISION
C1a-C2a
P1016 GA01 P01

© Henry J Lyons

Scale 1:200
0 5 10 20