



01 NORTH ELEVATION BLOCK C2A
P2001 SCALE: 1:200

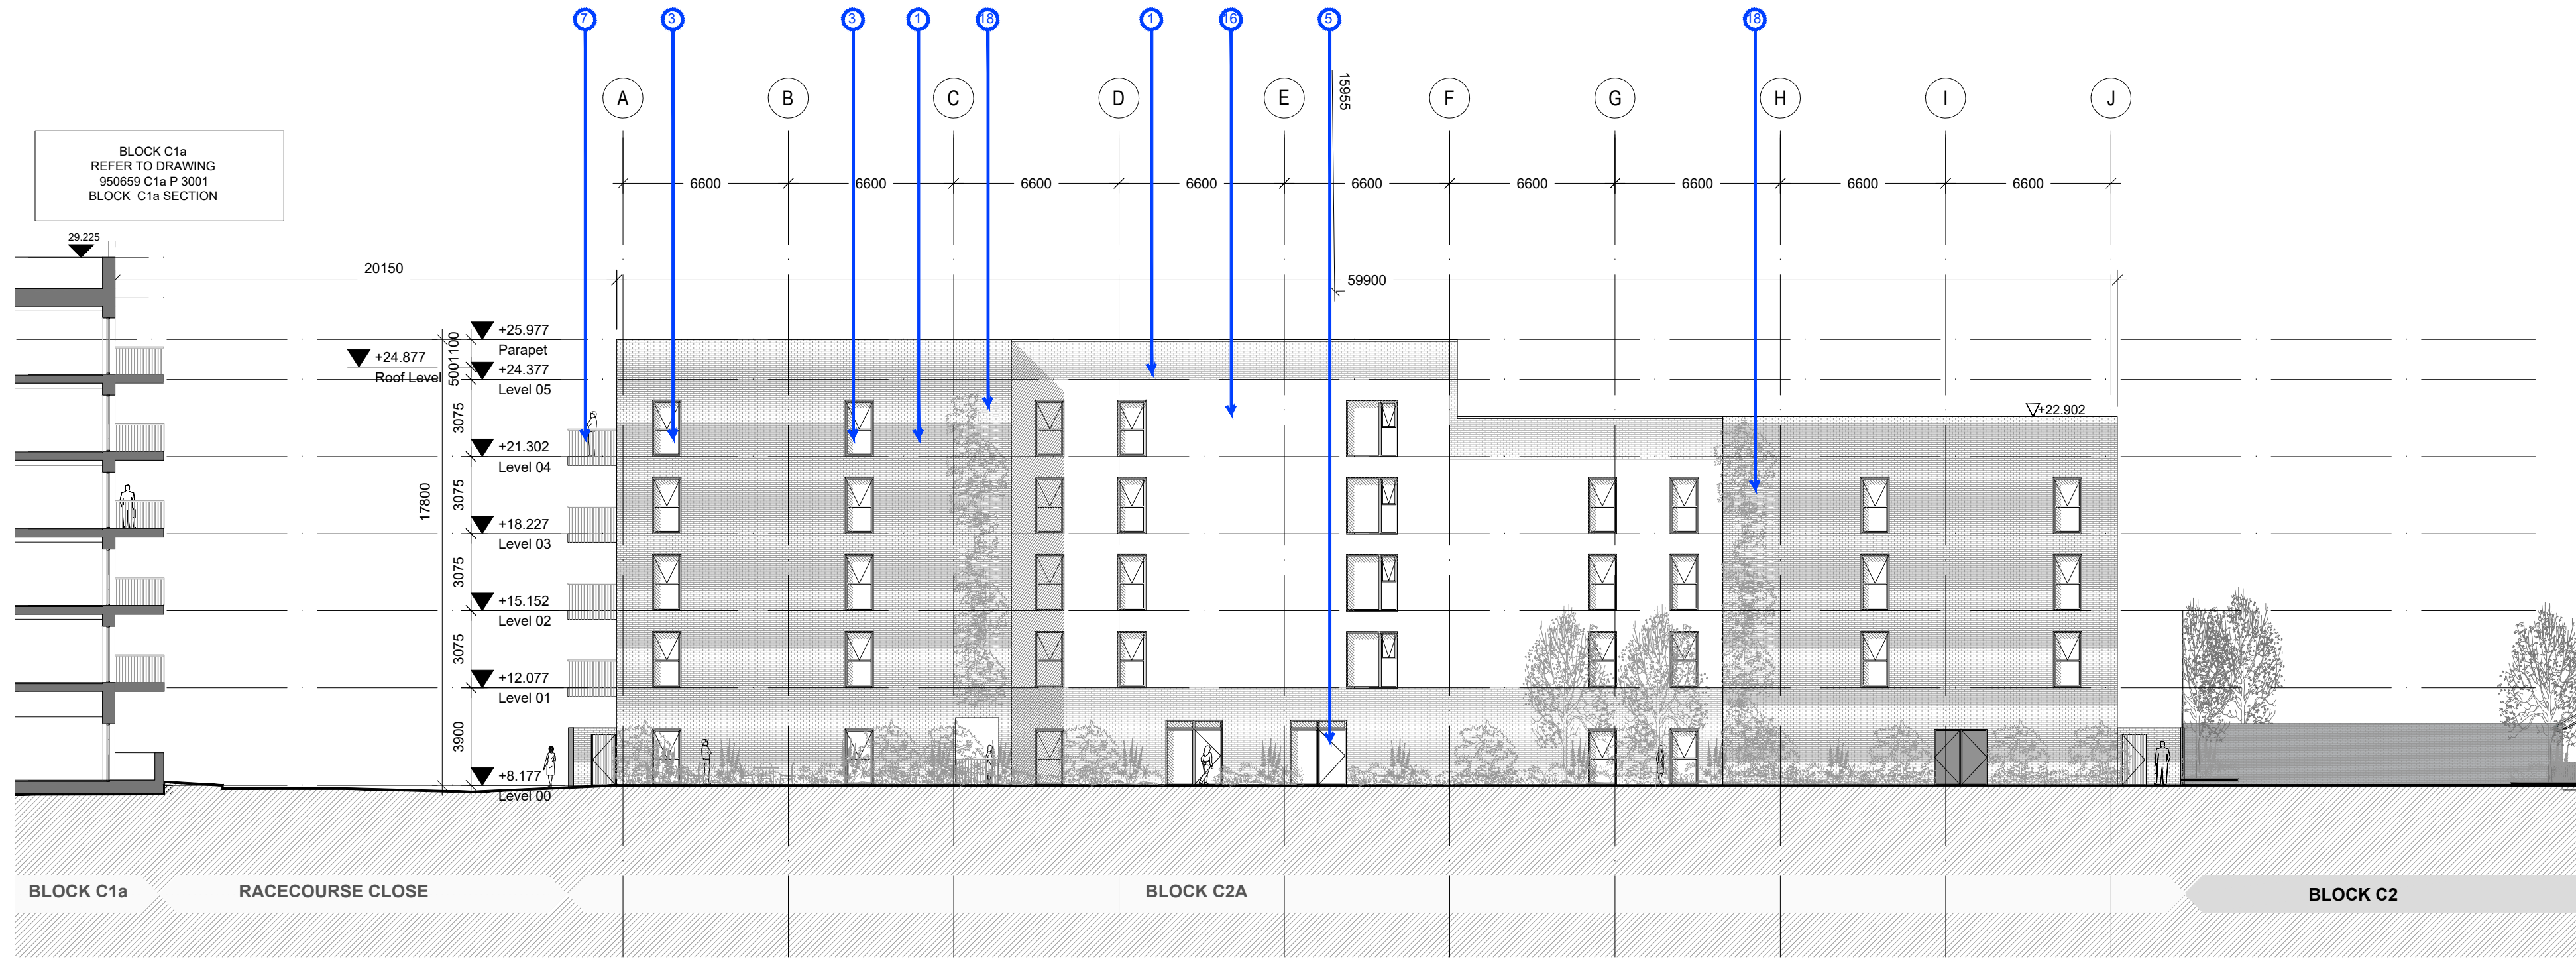

02 SOUTH ELEVATION BLOCK C2A
P2001 SCALE: 1:200

NOTE
ALL DIMENSIONS TO BE CHECKED ON SITE
NO DIMENSIONS TO BE SCALED FROM THIS DRAWING
THIS DRAWING IS TO BE READ IN CONJUNCTION WITH
RELEVANT CONSULTANTS DRAWINGS

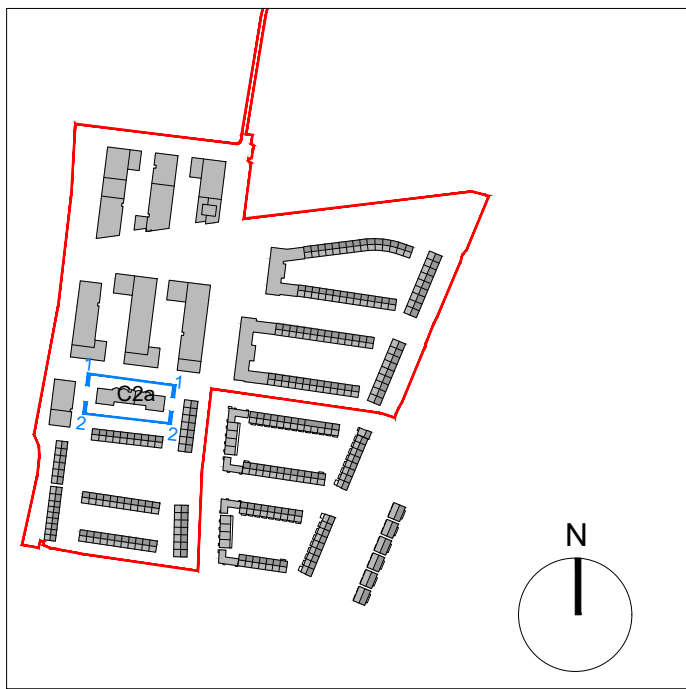

- KEY PLAN
- SITE BOUNDARY
- MATERIAL LEGEND
1. SELECTED BRICK
 2. SELECTED BRICK LAID IN SOLDIER ORIENTATION (EVERY SECOND FLOOR)
 3. FRAMED WINDOW, TO SELECTED FINISH
 4. FRAMED WINDOWS WITH INFILL PANEL, TO SELECTED FINISH
 5. FRAMED GLASS DOORS TO SELECTED FINISH
 6. CURTAIN WALLING TO SELECTED FINISH
 7. METAL BALUSTRADE TO SELECTED FINISH
 8. METAL COPING, TRIMS, FLASHING TO SELECTED FINISH
 9. PROJECTING BRICKWORK
 10. METAL PINS TO SELECTED FINISH
 11. EXTERNAL GATE/FENCE TO SELECTED FINISH
 12. METAL CLADDING TO SELECTED FINISH
 13. ENTRANCE SIGNS TO SELECTED FINISH
 14. SEDUM ROOF
 15. BRICKWORK WITH PROJECTING COURSE EVERY 3 COURSES
 16. RENDER TO SELECTED FINISH
 17. CURTAIN WALLING WITH INFILL PANEL TO SELECT FINISH
 18. HIT AND MISS BRICKWORK SYSTEM
 19. BALCONY STRUCTURE TO SELECTED FINISH
 20. TILE TO SELECT FINISH
 21. CLADDING TO SELECT FINISH
 22. GLASS BALUSTRADE

| | | | | |
|-----|------------|---------------------|------|-----|
| P01 | 28.05.2021 | ISSUED FOR PLANNING | CP | MR |
| REV | DATE | DESCRIPTION | CHKD | DRN |

PLANNING

Henry J Lyons

Architecture + Interiors +353 1 888 3333 51-54 Pearse Street
henryjlyons.com info@henryjlyons.com Dublin D02 KA66

CLIENT
The Shoreline Partnership

PROJECT

Project Shoreline GA01, Baldoye

JOB NUMBER: 950659
DATE: 28.05.2021
SCALE: 1:200 @A1
DRAWN: MC
CHECKED: CP
FILE NAME: 950659 C2a P 2001

DRAWING
BLOCK C2A PROPOSED
NORTH AND SOUTH ELEVATIONS

| | | | |
|-------|----------------|------|----------|
| BLOCK | DRAWING NUMBER | ZONE | REVISION |
|-------|----------------|------|----------|

C2A P2001 GA01 P01

© Henry J Lyons

