


**Scale 1:200**

NOTE  
ALL DIMENSIONS TO BE CHECKED ON SITE  
NO DIMENSIONS TO BE SCALED FROM THIS DRAWING  
THIS DRAWING IS TO BE READ IN CONJUNCTION WITH  
RELEVANT CONSULTANTS DRAWINGS

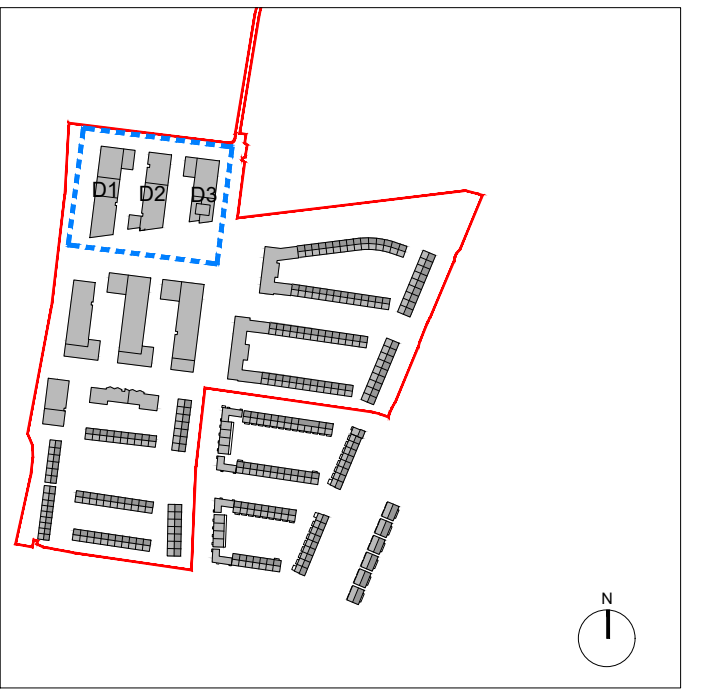

## KEY PLAN

 SITE BOUNDARY

PLEASE REFER TO P1900 SERIES FOR UNIT TYPE DRAWINGS

|     |            |                     |      |     |
|-----|------------|---------------------|------|-----|
| P01 | 28.05.2021 | ISSUED FOR PLANNING | CP   | MC  |
| REV | DATE       | DESCRIPTION         | CHKD | DRN |

## PLANNING

---

**Henry J Lyons**

Architecture + Interiors +353 1 888 3333 51-54 Pearse Street  
henryjlyons.com info@henryjlyons.com Dublin D02 KA66

CLIENT

# The Shoreline Partnership

PROJECT \_\_\_\_\_

## Project Shoreline GA01, Baldoyle

|             |                                                   |
|-------------|---------------------------------------------------|
| JOB NUMBER: | 950659                                            |
| DATE        | 28/05/2021                                        |
| SCALE:      | 1:200 @A1                                         |
| DRAWN       | MC                                                |
| CHECKED     | CP                                                |
| FILE NAME   | 950659 D P 1009 Block D Proposed Ninth Floor Plan |

DRAWING

Block D  
Proposed  
Ninth Floor Plan

| BLOCK | DRAWING NUMBER | ZONE | REVISION |
|-------|----------------|------|----------|
|-------|----------------|------|----------|

D P1009 GA01 P01

© Henry J Lyons