

NOTE:
ALL DIMENSIONS TO BE CHECKED ON SITE
NOT DIMENSIONS TO BE SCALED FROM THIS DRAWING
THIS DRAWING IS TO BE READ IN CONJUNCTION WITH
RELEVANT CONSULTANTS DRAWINGS



LEGEND:

- Application Site Boundary
- Land under the ownership of the Applicant/Landowner
- Location of Site Notice

Description:
Digital Cartographic Model (DCM)

Publisher / Source:
Ordnance Survey Ireland (OSI)

Data Source / Reference:
PRIME2

File Format:
Autodesk AutoCAD (DWG_R2013)

File Name:
v_50122152_1.dwg

Clip Extent / Area of Interest (AOI):
LLX,LLY= 722839.045,740050.9733
LRX,LRX= 724381.5889,740050.9733
ULX,ULY= 722839.045,741656.8079
URX,URY= 724381.5889,741656.8079

Projection / Spatial Reference:
Projection= IRENET95_Irish_Transverse_Mercator

Centre Point Coordinates:
X,Y= 723614.006002,740853.447069

Reference Index:
Map Series | Map Sheets
1:1,000 | 3133-10
1:1,000 | 3133-09
1:1,000 | 3134-06
1:2,500 | 3134-A
1:2,500 | 3066-C
1:2,500 | 3133-B
1:2,500 | 3065-D

Data Extraction Date:
Date= 02-Jun-2020

Source Data Release:
DCLMS Release V1.128.109a

Product Version:
Version= 1.3

License / Copyright:
Ordnance Survey Ireland 'Terms of Use' apply.
Please visit 'www.osi.ie/about/terms-conditions'.

© Ordnance Survey Ireland, 2020
Compiled and published by Ordnance Survey Ireland, Phoenix Park, Dublin 8, Ireland.

Unauthorised reproduction infringes Ordnance Survey Ireland and Government of Ireland copyright.

All rights reserved. No part of this publication may be copied, reproduced or transmitted in any form or by any means without the prior written permission of the copyright owners.

The representation on this map of a road, track or footpath is not evidence of the existence of a right of way.

Ordnance Survey maps never show legal property boundaries, nor do they show ownership of physical features.

© Suirbhéireacht Ordánais Éireann, 2020
Arna thionsú agus arna fhoilsiú ag Suirbhéireacht Ordánais Éireann, Páirc an Fhionnuisce, Baile Átha Cliath 8, Éire.

Sársonn atáirgeadh neamhúdaraithe cóipcheart Shuirbhéireacht Ordánais Éireann agus Rialtas na hÉireann.

Gach cead ar cosnamh. Ní ceadmhach aon chuid den fhoilseachán seo a chóipeáil, a atáirgeadh nó a tharscarú in aon fhoirm ná ar aon bhealach gan cead i scríbhinn roimh ré ó úinéirí an chóipchirt.

Ní hionann bóthar, bealach nó cosán a bheith ar an léarscál seo agus fianaise ar dhead aif.

Ní thaispeánann léarscail de chuid Ordánais Shuirbhéireacht na hÉireann teorann phointe diathuill de mhaoin riamh, ná úinéireacht de ghnéithe fhisiciúla.

REV.	DATE	DESCRIPTION	CHG	DRW
P01	28.05.2021	ISSUED FOR PLANNING	CP	SM

PLANNING

Henry J Lyons

Architecture • Interiors • +353 1 888 3333
henryj Lyons.com info@henryj Lyons.com

CLIENT:
The Shoreline Partnership
PROJECT:
Project Shoreline GA01, Baldoyle


JOB NUMBER:	28052021
DATE:	1.2500@A0
SCALE:	EMCK
DRAWN:	CP
CHECKED:	950659 ST P0001
FILE NAME:	

SITE LOCATION MAP 1:2500

950659

BLOCK: DRAWING NUMBER: ZONE: REVISION:
STP0001 GA01 P01

© Henry J Lyons
T:\p01\950659 Project Shoreline Baldoyle\CAD\Planning\GA01\SITE\SITE PLANS

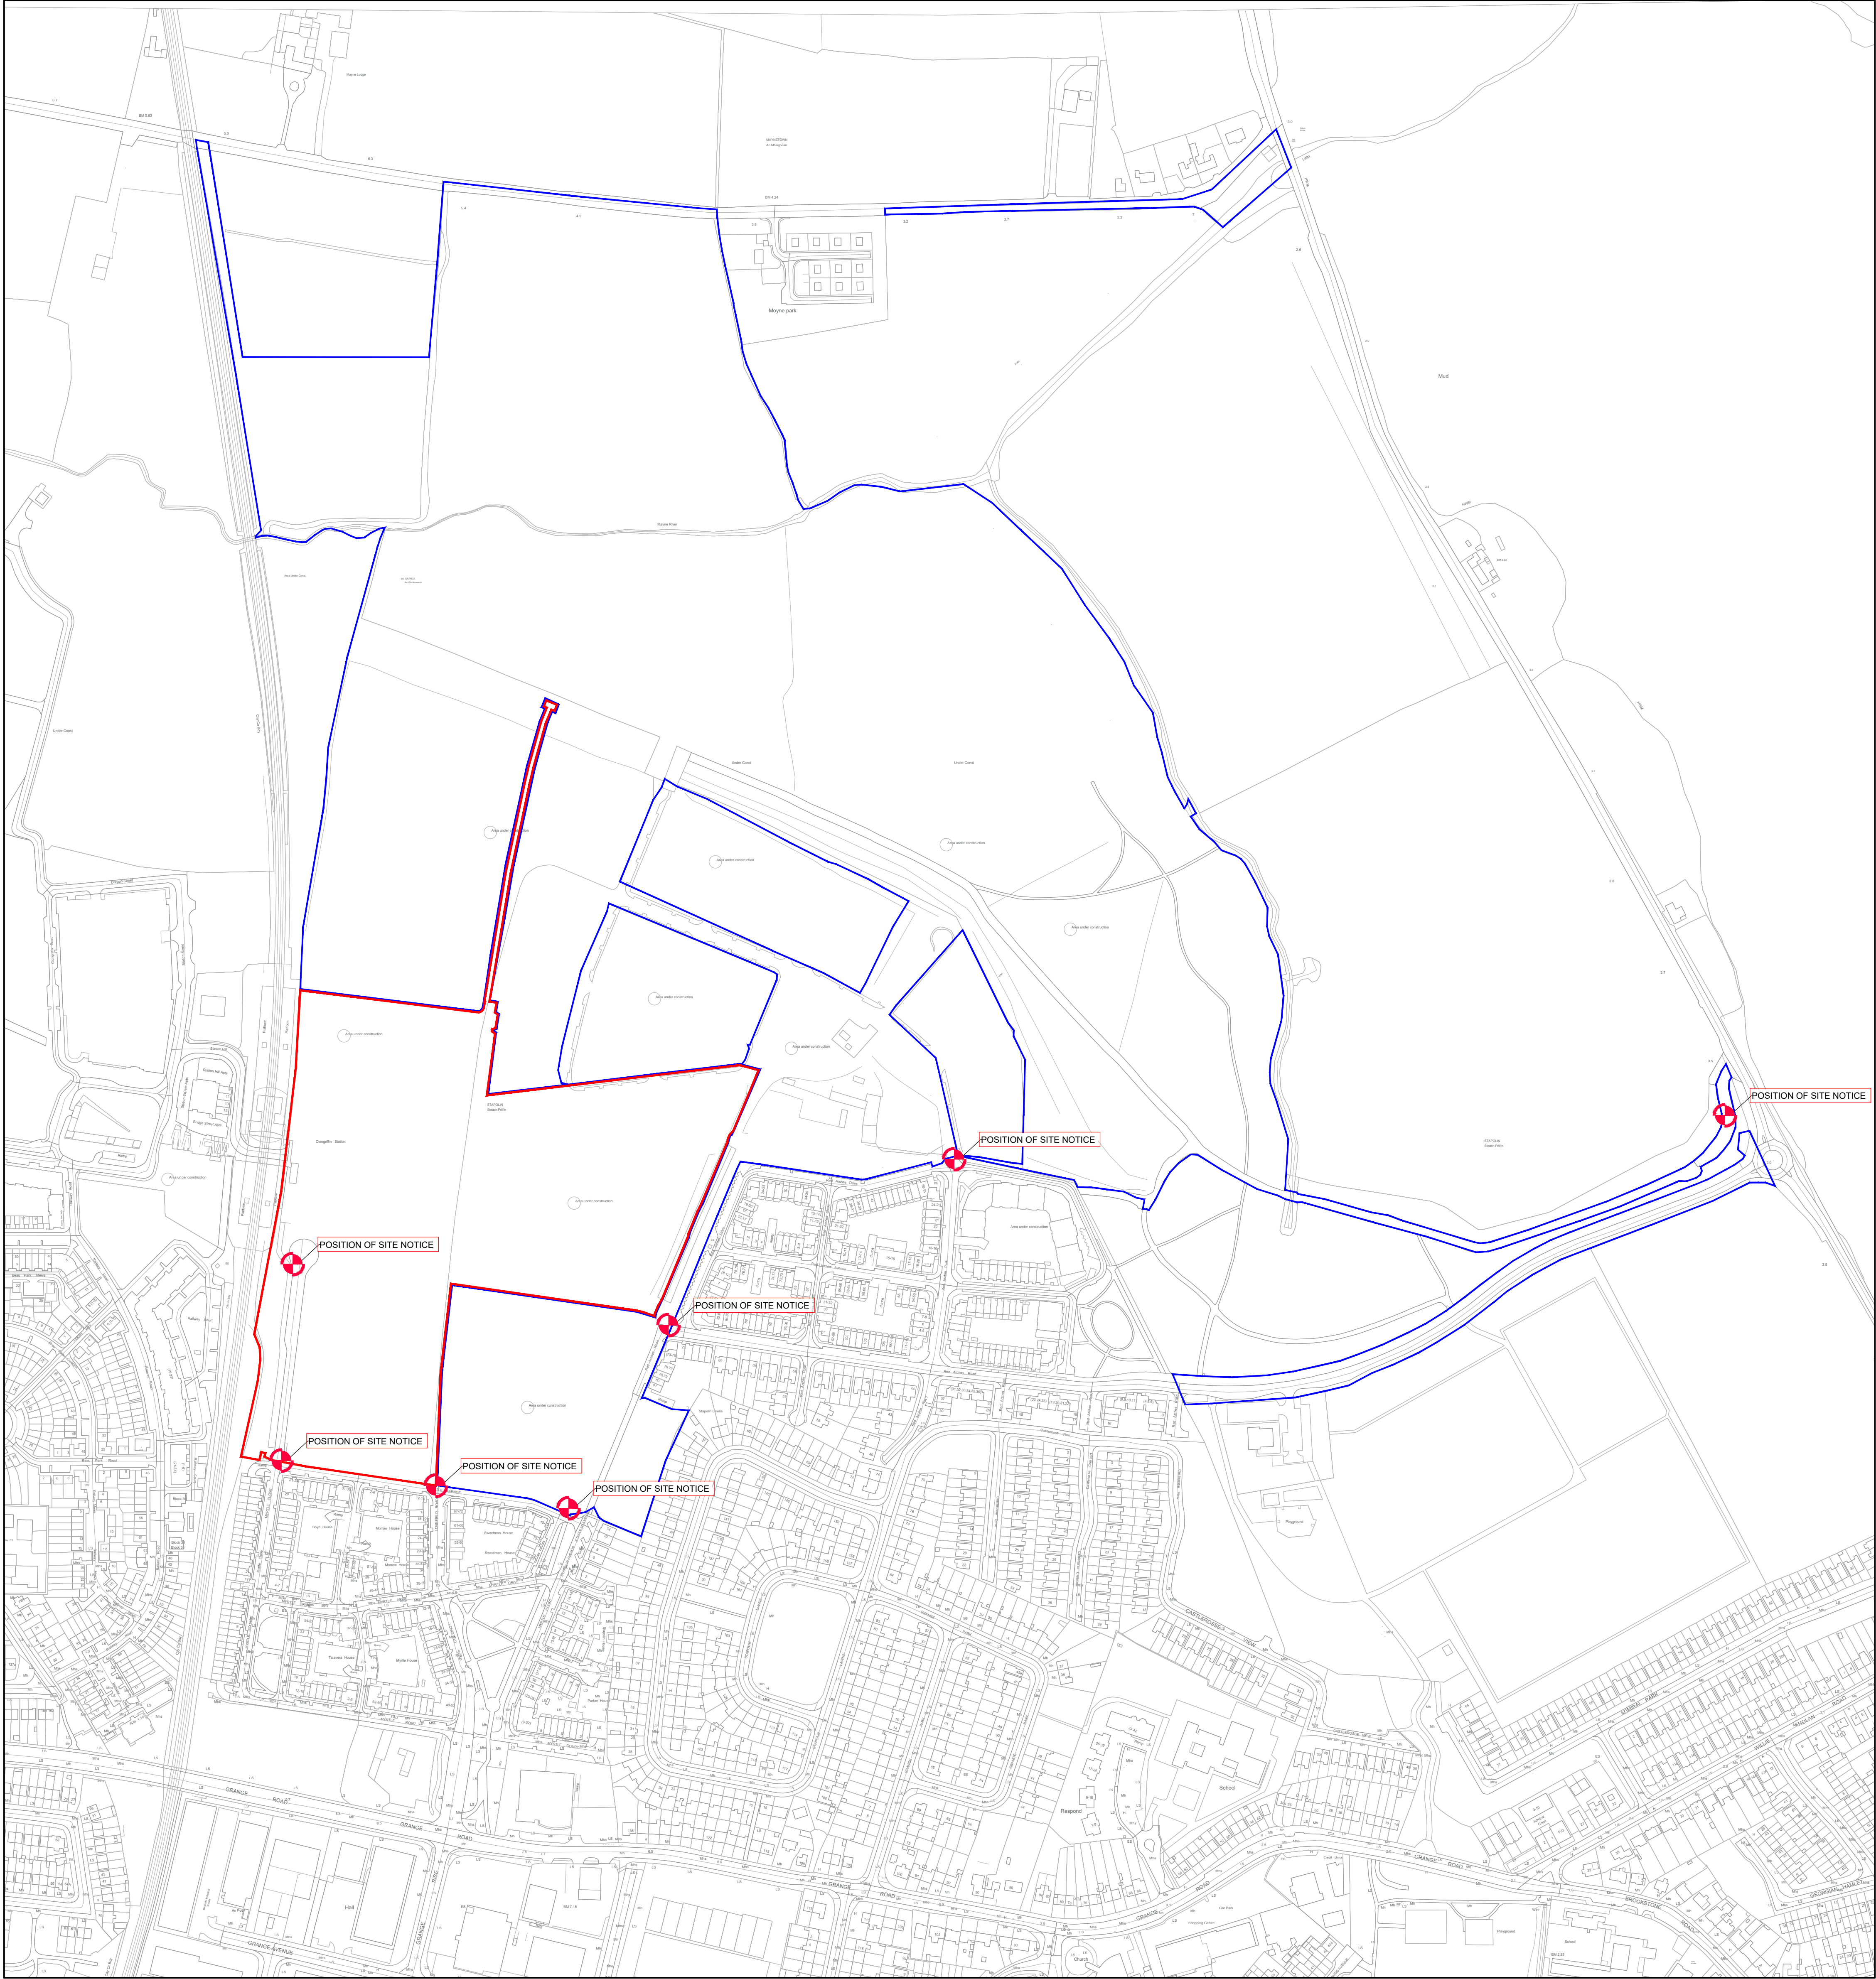

SITE LOCATION MAP
SCALE 1:2500