


01 SECTION G-G, STAPOLIN AVENUE WEST ELEVATION
P0021 SCALE: 1:500



02 SECTION H-H, RACECOURSE GROVE NORTH ELEVATION
P0021 SCALE: 1:500



03 SECTION I-I, RACECOURSE GROVE SOUTH ELEVATION
P0021 SCALE: 1:500

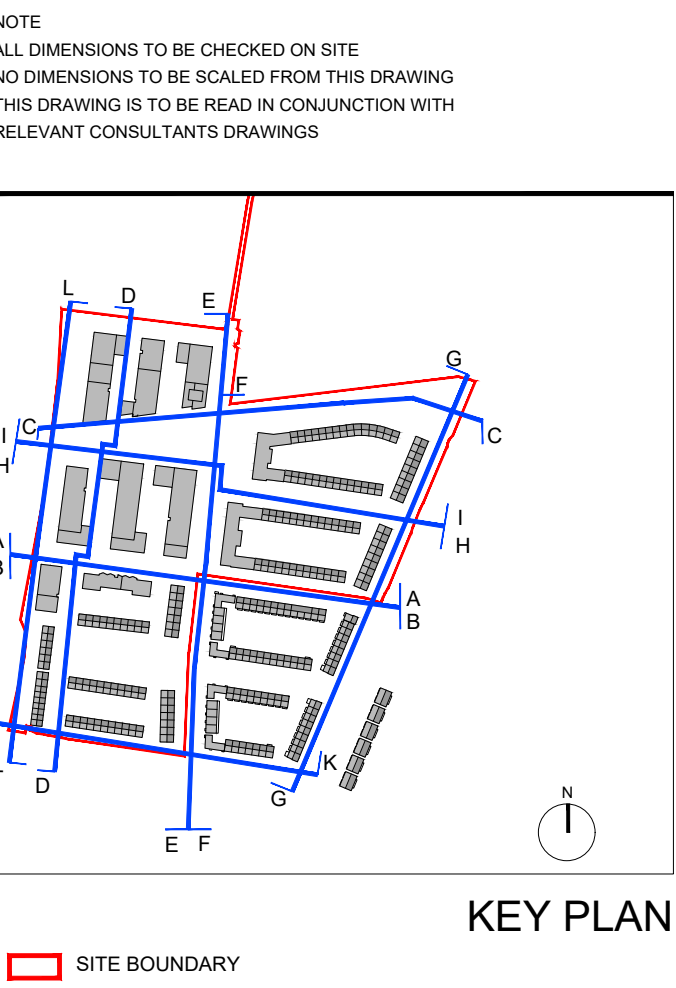

REV	DATE	DESCRIPTION	CP	SM
1	28/05/2021	ISSUED FOR PLANNING	CP	SM

PLANNING

Henry J Lyons

Architecture • Interiors
henryjlyons.com +353 1 888 3333
info@henryjlyons.com 51-54 Pearse Street
Dublin D02 K466

CLIENT
The Shoreline Partnership

PROJECT

Project Shoreline GA01, Baldoyle

JOB NUMBER:	950659
DATE	28/05/2021
SCALE	1:500(BA0)
DRAWN	MC
CHECKED	CP
FILE NAME	950659 ST P0021-G.H1

DRAWING
PROPOSED SITE ELEVATIONS
3/4

BLOCK	DRAWING NUMBER	ZONE	REVISION
-------	----------------	------	----------

ST P0021 GA01 P01

© Henry J Lyons