


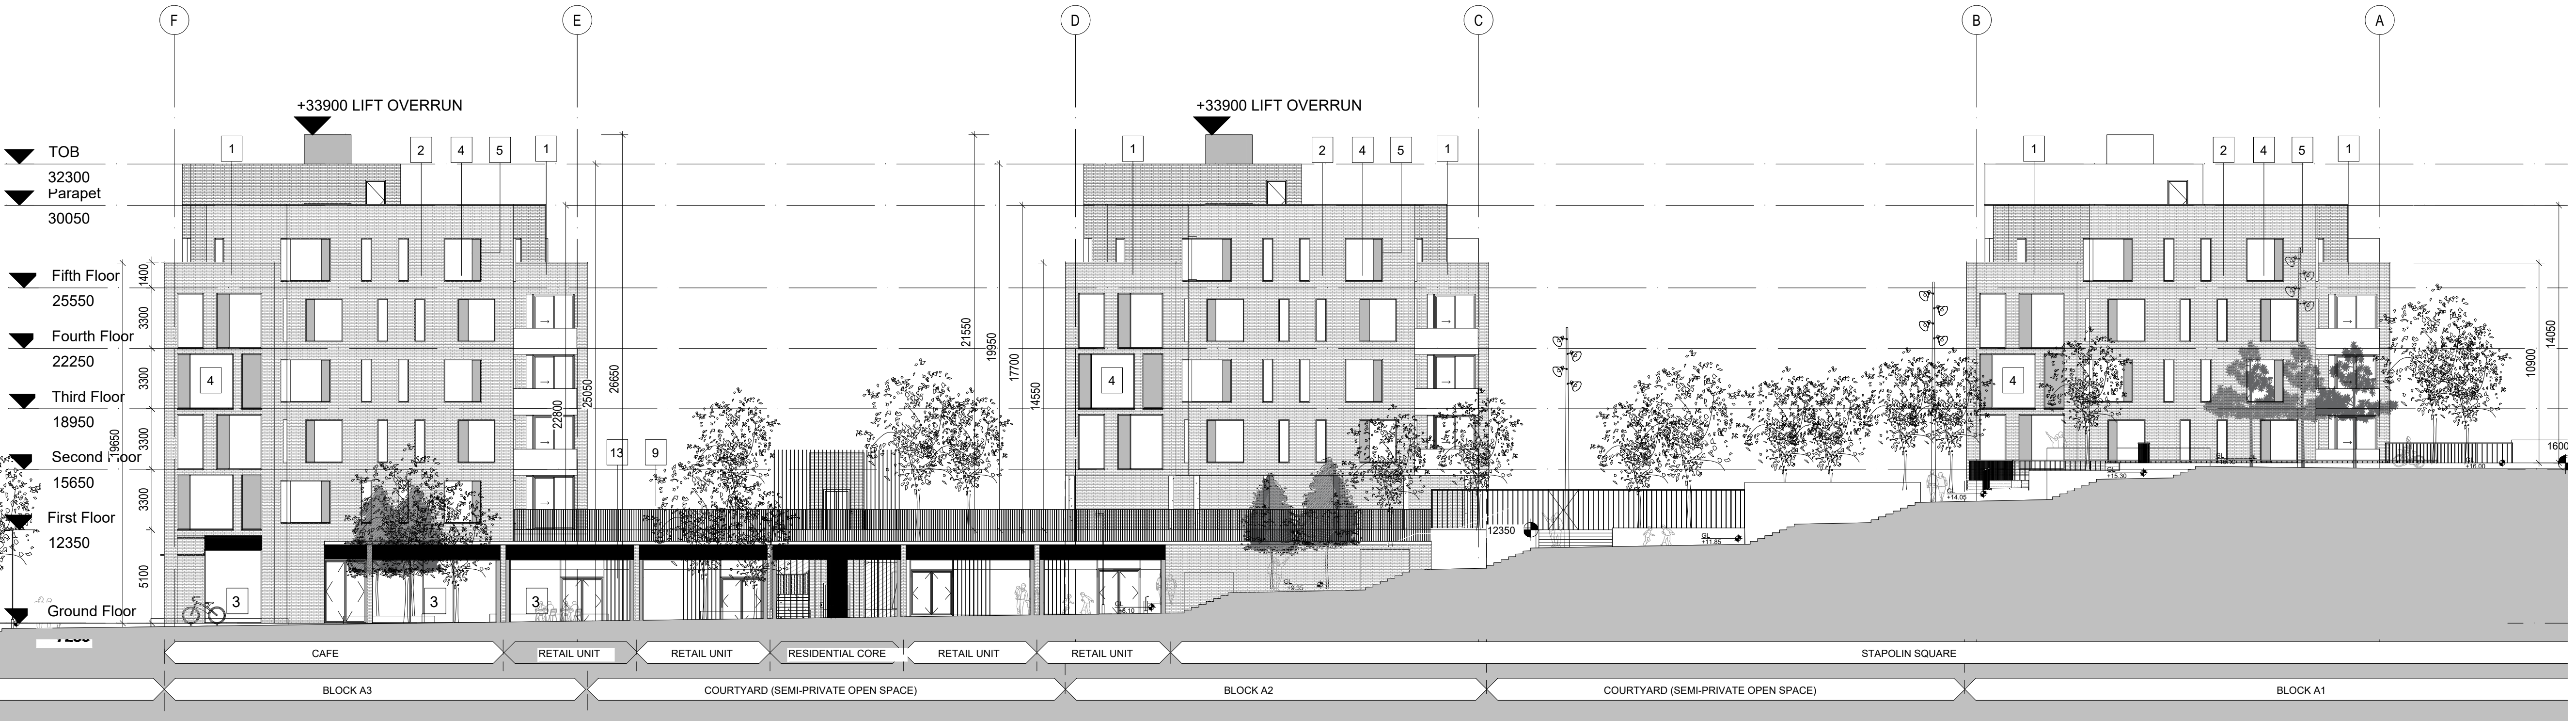

1

EXISTING PERMITTED EAST ELEVATION
SCALE 1:200




2

EXISTING PERMITTED NORTH ELEVATION
SCALE 1:200

MATERIAL LEGEND

1. SELECTED BRICK FINISH - COLOUR 1
2. SELECTED BRICK FINISH - COLOUR 2
3. SELECTED ALUMINUM FRAMED CURTAIN WALL / WINDOW & CILL
4. SELECTED ALUMINUM WINDOW WITH ALUMINUM SPANDREL OPENING VENTS
5. ALUMINUM WINDOW SURROUND
6. METAL CLADDING
7. SELECTED ALUMINUM FRAMED GLAZED ENTRANCE DOOR
8. SELECTED ALUMINUM ENTRANCE DOOR
9. VERTICAL ALUMINUM RAILING
10. GLAZED RAILING
11. PERFORATED ALUMINUM SLIDING PANEL
12. PERFORATED ALUMINUM TO GROUND FLOOR SERVICE VOID
13. VERTICAL ALUMINUM LOUVERS
14. SELECTED RUSTICATED BRICK

NOTE
ALL DIMENSIONS TO BE CHECKED ON SITE
NO DIMENSIONS TO BE SCALED FROM THIS DRAWING
THIS DRAWING IS TO BE READ IN CONJUNCTION WITH
RELEVANT CONSULTANTS DRAWINGS

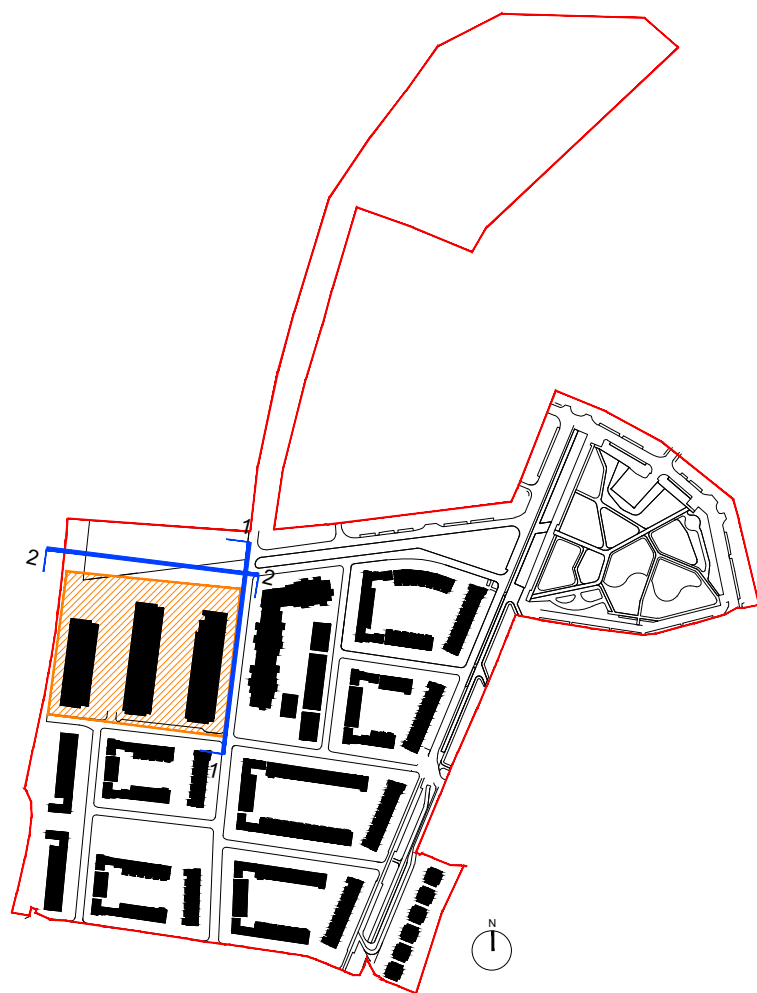

LEGEND:



Subject Block

— F16A/0412; ABP-248970 Site Boundary

Application boundary indicated relates the boundary as per permitted FCC Reg. Ref: F16A/0412; ABP Reg. Ref: ABP-248970 (as amended by F20A/0258 & F21A/0046)

A	31.05.2021	ISSUED FOR PLANNING	CP	MC
REV	DATE	DESCRIPTION	CHKD	DRN

PLANNING

Henry J Lyons

Architecture + Interiors +353 1 888 3333 51-54 Pearse Street
henryjlyons.com info@henryjlyons.com Dublin D02 KA86

CLIENT
The Shoreline Partnership
PROJECT

Project Shoreline GA01, Baldoye

JOB NUMBER:	950659
DATE	28/05/2021
SCALE:	1:200 @A1
DRAWN	MC
CHECKED	CP
FILE NAME	F:\P0024 Block A Existing Permitted East + North Elevations

DRAWING
BLOCK A
EXISTING PERMITTED
EAST + NORTH ELEVATIONS

BLOCK	DRAWING NUMBER	ZONE	REVISION
-------	----------------	------	----------

ST P0024 GA01P01

© Henry J Lyons

T:\jobs\90-1950659 Project Shoreline Baldoye\CAD\Planning\GA01\SITE\SITE EXISTING PERMITTED