
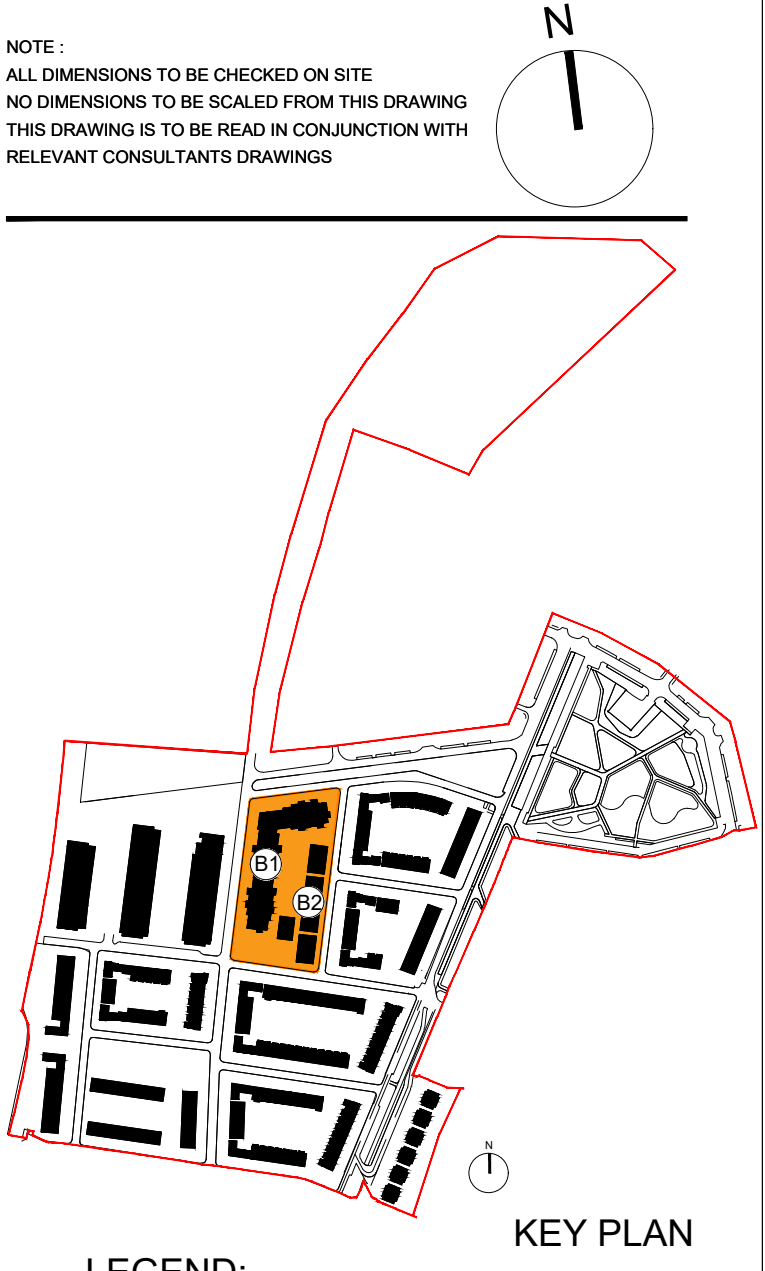


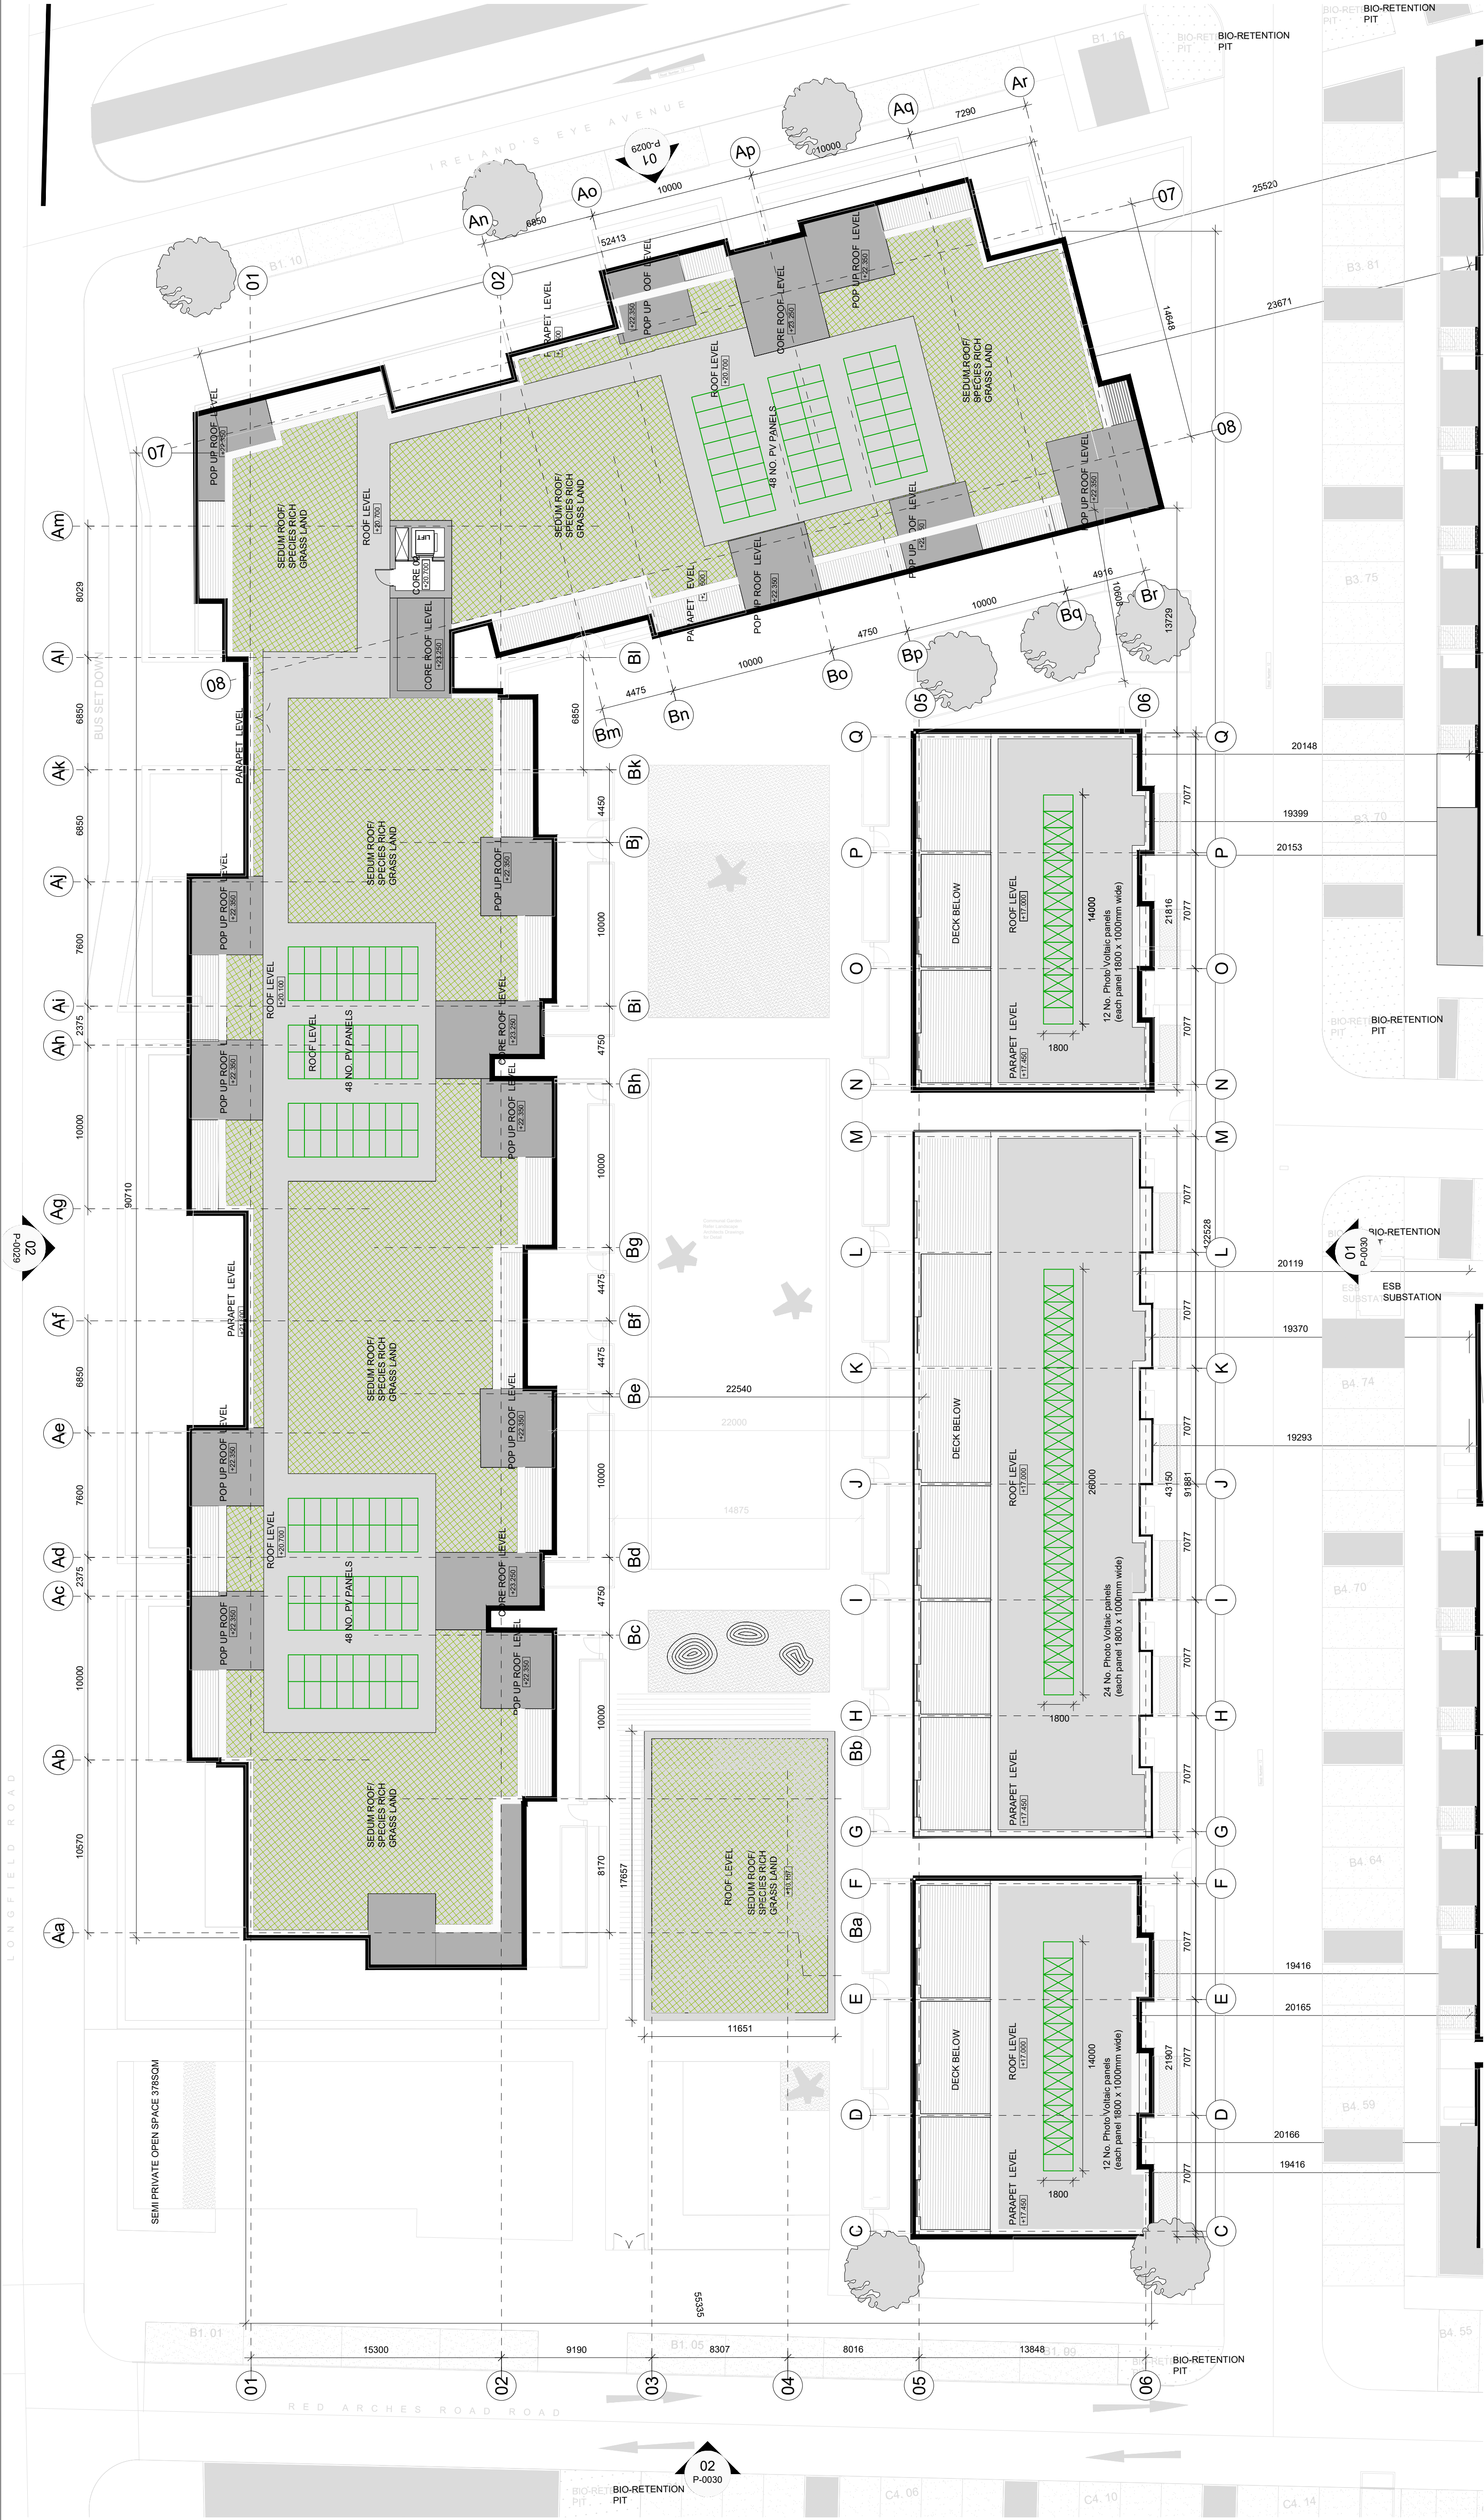

LEGEND:

Subject Block

F16A/0412; ABP-248970 Site Boundary

Application boundary indicated relates the boundary as per permitted FCC Reg. Ref: F16A/0412; ABP Reg. Ref:- ABP-248970 (as amended by F20A/0258 & F21A/0046)

A	31.05.2021	ISSUED FOR PLANNING	CP	SM
REV	DATE	DESCRIPTION	CHK	DRN

PLANNING

Henry J Lyons

Architecture + Interiors henryjlyons.com +353 1 888 3333 info@henryjlyons.com 51-54 Pearse Street Dublin D02 KA66

CLIENT
The Shoreline Partnership

PROJECT

Project Shoreline GA01, Baldoye

JOB NUMBER: 950659
DATE: 28/05/2021
SCALE: 1:200 @A1
DRAWN: SM
CHECKED: CP
FILE NAME: 950659 ST P 0028 Block B1 B2 Existing Permitted Roof Plan

DRAWING
BLOCK B1/B2
EXISTING PERMITTED PLAN -
ROOF LEVEL

BLOCK	DRAWING NUMBER	ZONE	REVISION
-------	----------------	------	----------

ST P 0028 GA01 P01

COPYRIGHT©

