


1

EXISTING PERMITTED NORTH ELEVATION
SCALE 1:200

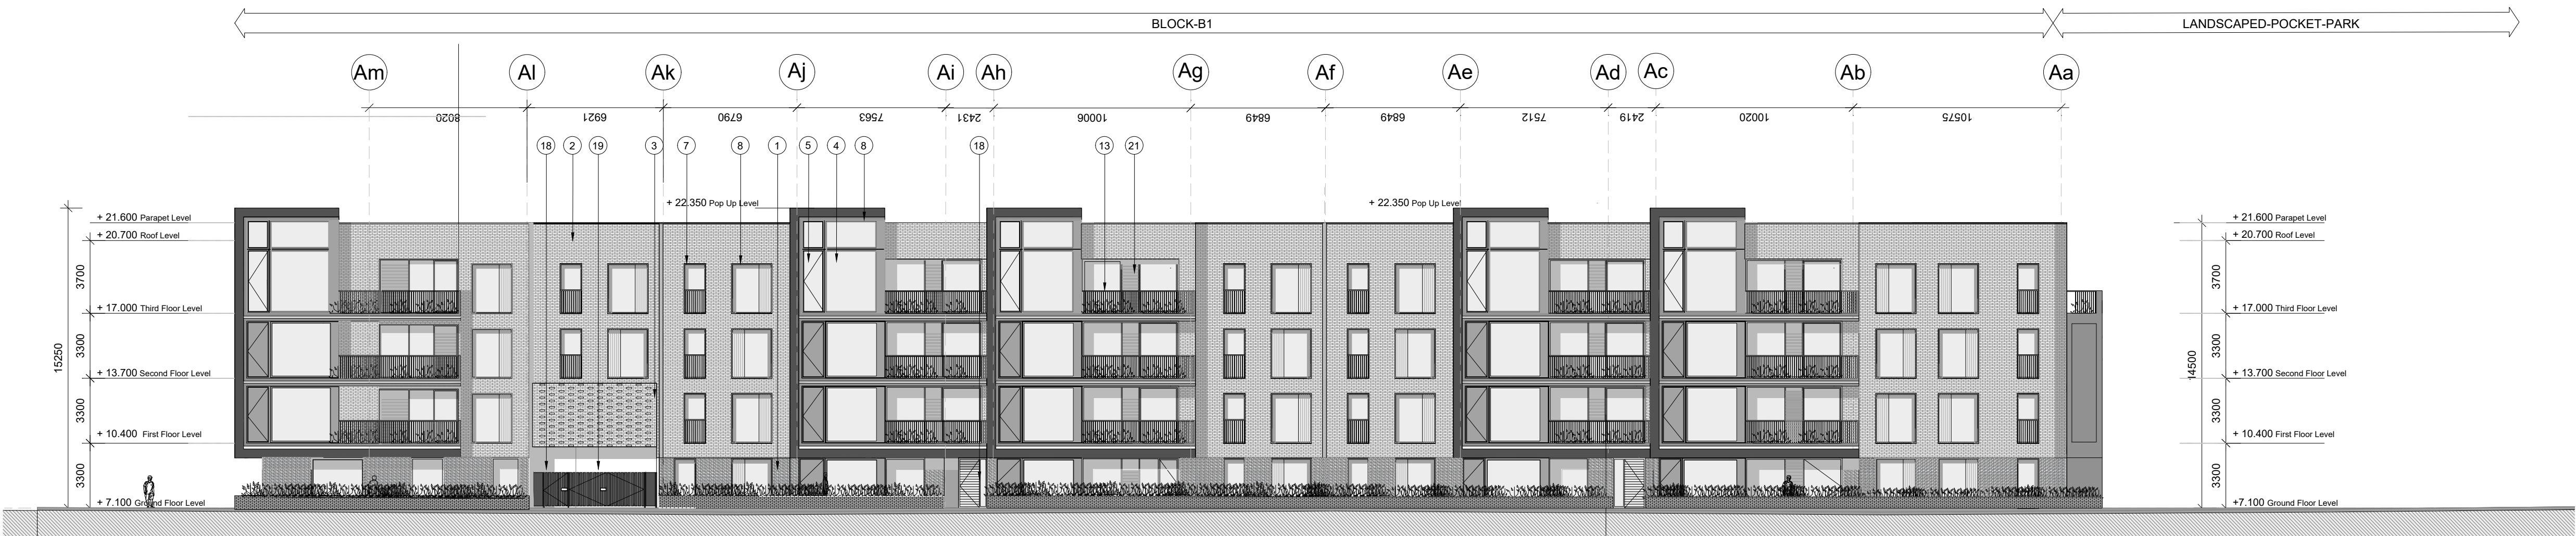


2

EXISTING PERMITTED WEST ELEVATION
SCALE 1:200

- MATERIAL LEGEND**
1. SELECTED RUSTICATED BRICK
 2. SELECTED RUNNING BOND BRICK
 3. SELECTED HIT AND MISS BRICKWORK
 4. THERMALLY BROKEN ALUMINIUM CURTAIN WALL SYSTEM, TO SELECTED FINISH.
 5. THERMALLY BROKEN ALUMINIUM CURTAIN WALL SYSTEM WITH SPANDREL PANELS, TO SELECTED FINISH.
 6. COMPOSITE ALUMINIUM FRAMED WINDOW, TO SELECTED FINISH.
 7. COMPOSITE ALUMINIUM FRAMED WINDOW WITH ALUMINIUM BALUSTRADE, TO SELECTED FINISH.
 8. COMPOSITE ALUMINIUM FRAMED WINDOWS WITH ALUMINIUM INFILL PANEL, TO SELECTED FINISH.
 9. COMPOSITE ALUMINIUM FRAMED DOOR WITH ALUMINIUM INFILL & GLAZED SIDE PANEL, TO SELECTED FINISH.
 10. ALUMINIUM FRAMED DOOR.
 11. SELECTED METAL CLADDING.
 12. SELECTED TIMBER CLADDING.
 13. ALUMINIUM BALUSTRADE TO SELECTED FINISH.
 14. FRAMELESS GLASS BALUSTRADE WITH HARDWOOD TIMBER HANDRAIL.
 15. FRAMELESS GLASS BALUSTRADE WITH ALUMINIUM HANDRAIL TO SELECT FINISH
 16. SELECTED METAL ROOF.
 17. SELECTED METAL COPING.
 18. BUILDING SIGNAGE IN SELECTED METAL.
 19. ALUMINIUM GATE TO SELECT FINISH
 20. TIMBER PLANTED PERGULA
 21. SPANDREL PANEL TO SELECTED FINISH.
 22. ALUMINIUM REVEL TO SELECTED FINISH

NOTE
ALL DIMENSIONS TO BE CHECKED ON SITE
NO DIMENSIONS TO BE SCALED FROM THIS DRAWING
THIS DRAWING IS TO BE READ IN CONJUNCTION WITH
RELEVANT CONSULTANTS DRAWINGS

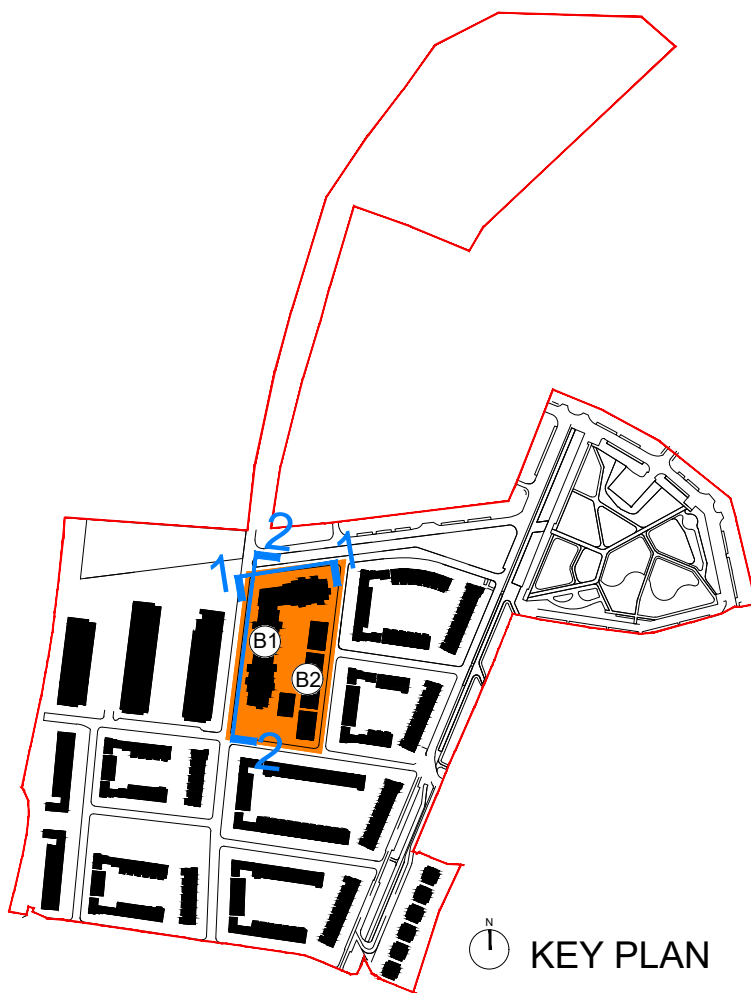

LEGEND:

- Subject Block**
- F16A/0412; ABP-248970 Site Boundary**
- Application boundary indicated relates the boundary as per permitted FCC Reg. Ref: F16A/0412; ABP Reg. Ref:- ABP-248970 (as amended by F20A/0258 & F21A/0046)*

REV	DATE	ISSUED FOR PLANNING DESCRIPTION	CP	MC

PLANNING

Henry J Lyons

Architecture • Interiors • +353 1 888 3333 • 51-54 Pearse Street
henryjlyons.com • info@henryjlyons.com • Dublin D02 KA66

CLIENT
The Shoreline Partnership
PROJECT

Project Shoreline GA01, Baldoye

JOB NUMBER:	950659
DATE:	28/05/2021
SCALE:	1:200 @A1
DRAWN:	SM
CHECKED:	CP

DRAWING

BLOCK B1/B2
EXISTING PERMITTED
NORTH + WEST ELEVATIONS

BLOCK	DRAWING NUMBER	ZONE	REVISION
-------	----------------	------	----------

ST P 0029 GA01 P01

© Henry J Lyons