


NOTE
ALL DIMENSIONS TO BE CHECKED ON SITE
NO DIMENSIONS TO BE SCALED FROM THIS DRAWING
THIS DRAWING IS TO BE READ IN CONJUNCTION WITH
RELEVANT CONSULTANTS DRAWINGS

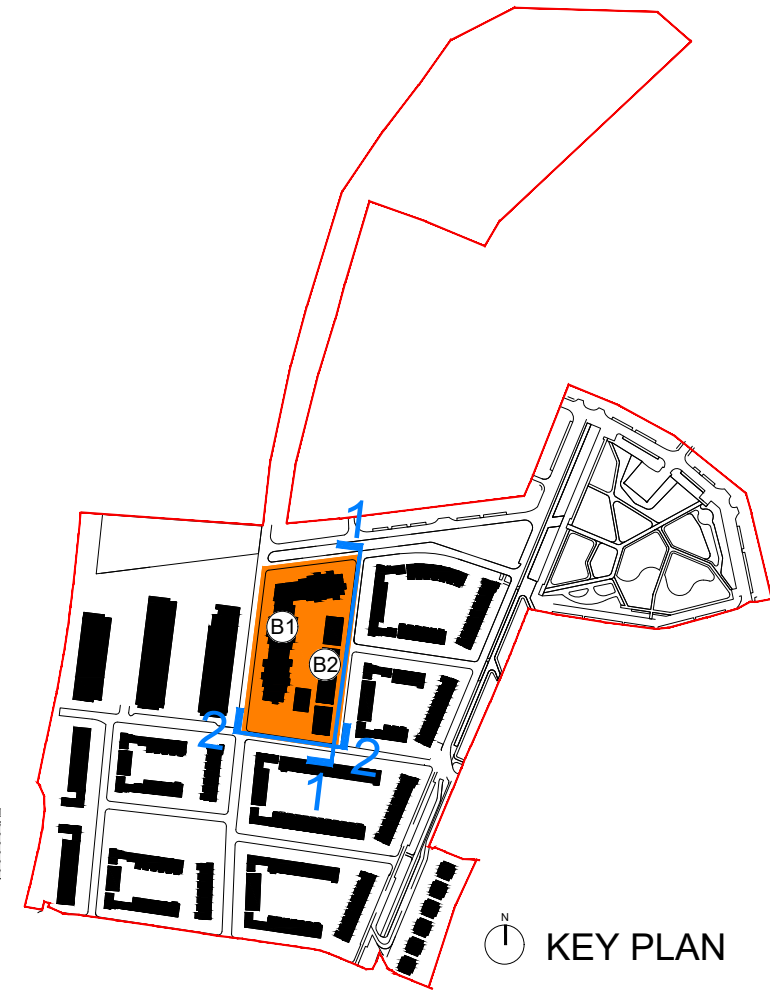


LEGEND:

Subject Block

F16A/0412; ABP-248970 Site Boundary

Application boundary indicated relates the boundary as per permitted FCC Reg. Ref: F16A/0412; ABP Reg. Ref:- ABP-248970 (as amended by F20A/0258 & F21A/0046)

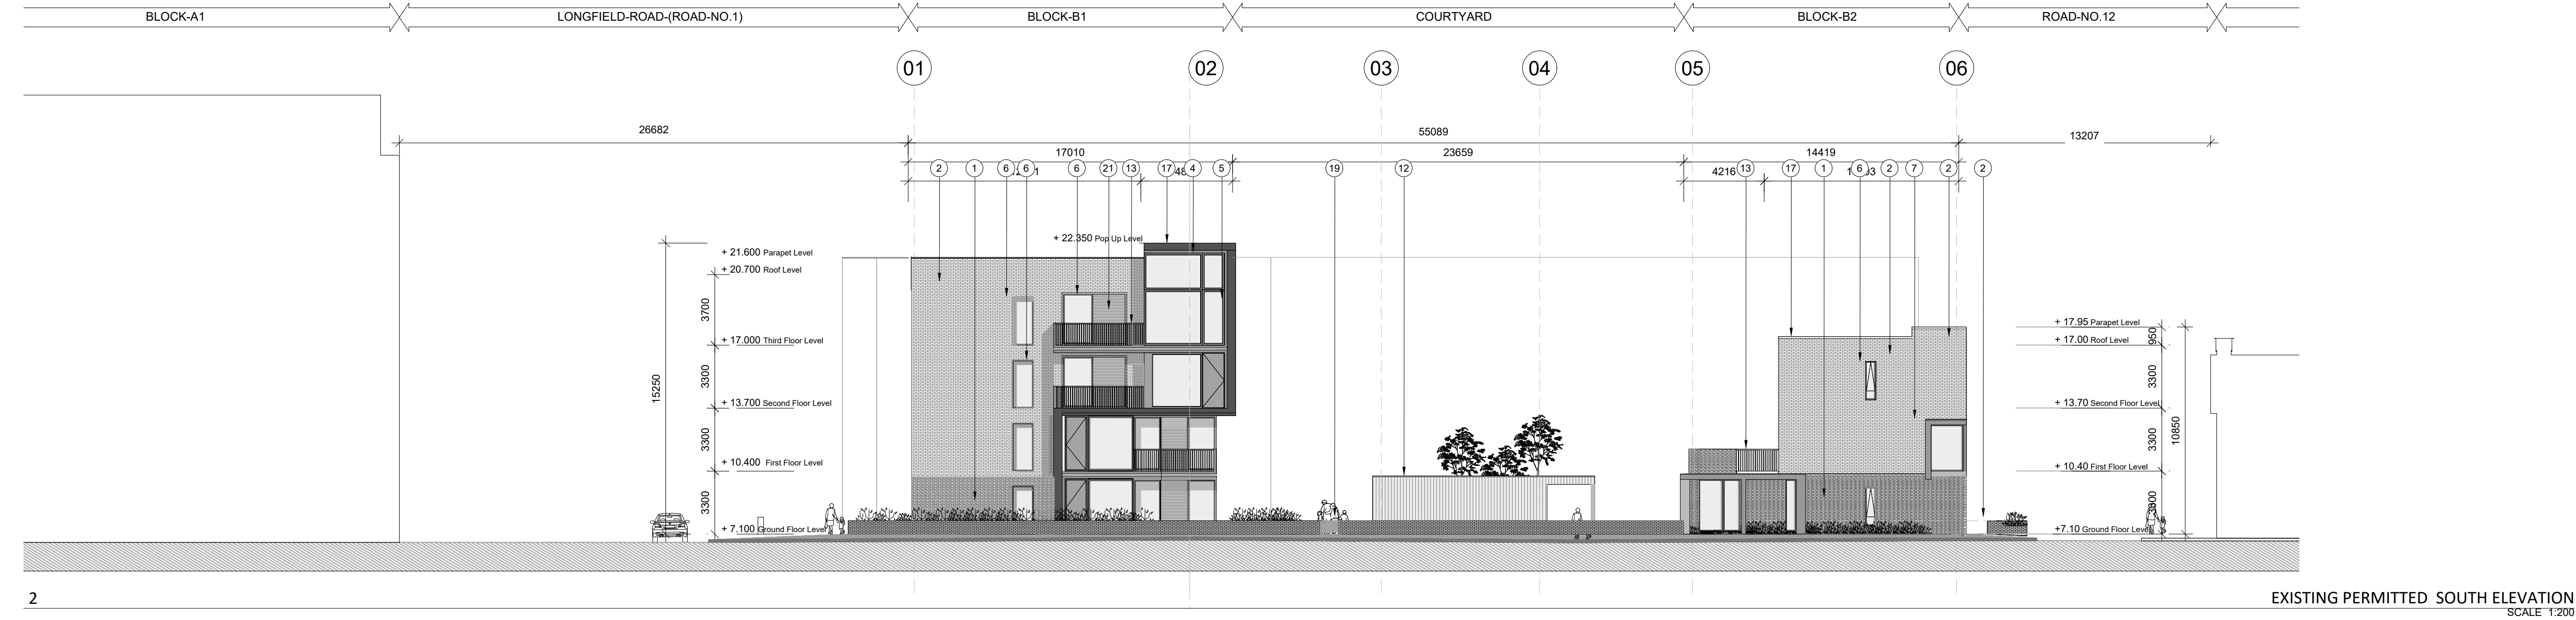

- MATERIAL LEGEND**
1. SELECTED RUSTICATED BRICK
 2. SELECTED RUNNING BOND BRICK
 3. SELECTED HIT AND MISS BRICKWORK
 4. THERMALLY BROKEN ALUMINIUM CURTAIN WALL SYSTEM, TO SELECTED FINISH.
 5. THERMALLY BROKEN ALUMINIUM CURTAIN WALL SYSTEM WITH SPANDREL PANELS, TO SELECTED FINISH.
 6. COMPOSITE ALUMINIUM FRAMED WINDOW, TO SELECTED FINISH.
 7. COMPOSITE ALUMINIUM FRAMED WINDOW WITH ALUMINIUM BALUSTRADE, TO SELECTED FINISH.
 8. COMPOSITE ALUMINIUM FRAMED WINDOWS WITH ALUMINIUM INFILL PANEL, TO SELECTED FINISH.
 9. COMPOSITE ALUMINIUM FRAMED DOOR WITH ALUMINIUM INFILL & GLAZED SIDE PANEL, TO SELECTED FINISH.
 10. ALUMINIUM FRAMED DOOR.
 11. SELECTED METAL CLADDING.
 12. SELECTED TIMBER CLADDING.
 13. ALUMINIUM BALUSTRADE TO SELECTED FINISH.
 14. FRAMELESS GLASS BALUSTRADE WITH HARDWOOD TIMBER HANDRAIL.
 15. FRAMELESS GLASS BALUSTRADE WITH ALUMINIUM HANDRAIL TO SELECT FINISH
 16. SELECTED METAL ROOF.
 17. SELECTED METAL COPING.
 18. BUILDING SIGNAGE IN SELECTED METAL.
 19. ALUMINIUM GATE TO SELECT FINISH
 20. TIMBER PLANTED PERGULA
 21. SPANDREL PANEL TO SELECTED FINISH.
 22. ALUMINIUM REVEL TO SELECTED FINISH

Architecture + Interiors
henryjlyons.com

+353 1 888 3333
info@henryjlyons.com

51-54 Pearse Street
Dublin D02 KA66

CLIENT
The Shoreline Partnership

PROJECT

Project Shoreline GA01, Baldoyle

JOB NUMBER: 950659
DATE: 28/05/2021
SCALE: 1:200 @A1
DRAWN: SM
CHECKED: CP
950659 GA01 B030 Block B1 B2 Existing Permitted East + South Elevations

DRAWING
**BLOCK B1/B2
EXISTING PERMITTED
EAST + SOUTH ELEVATIONS**

BLOCK	DRAWING NUMBER	ZONE	REVISION
ST P 0030 GA01	P01		

© Henry J Lyons