


1


2

3


4

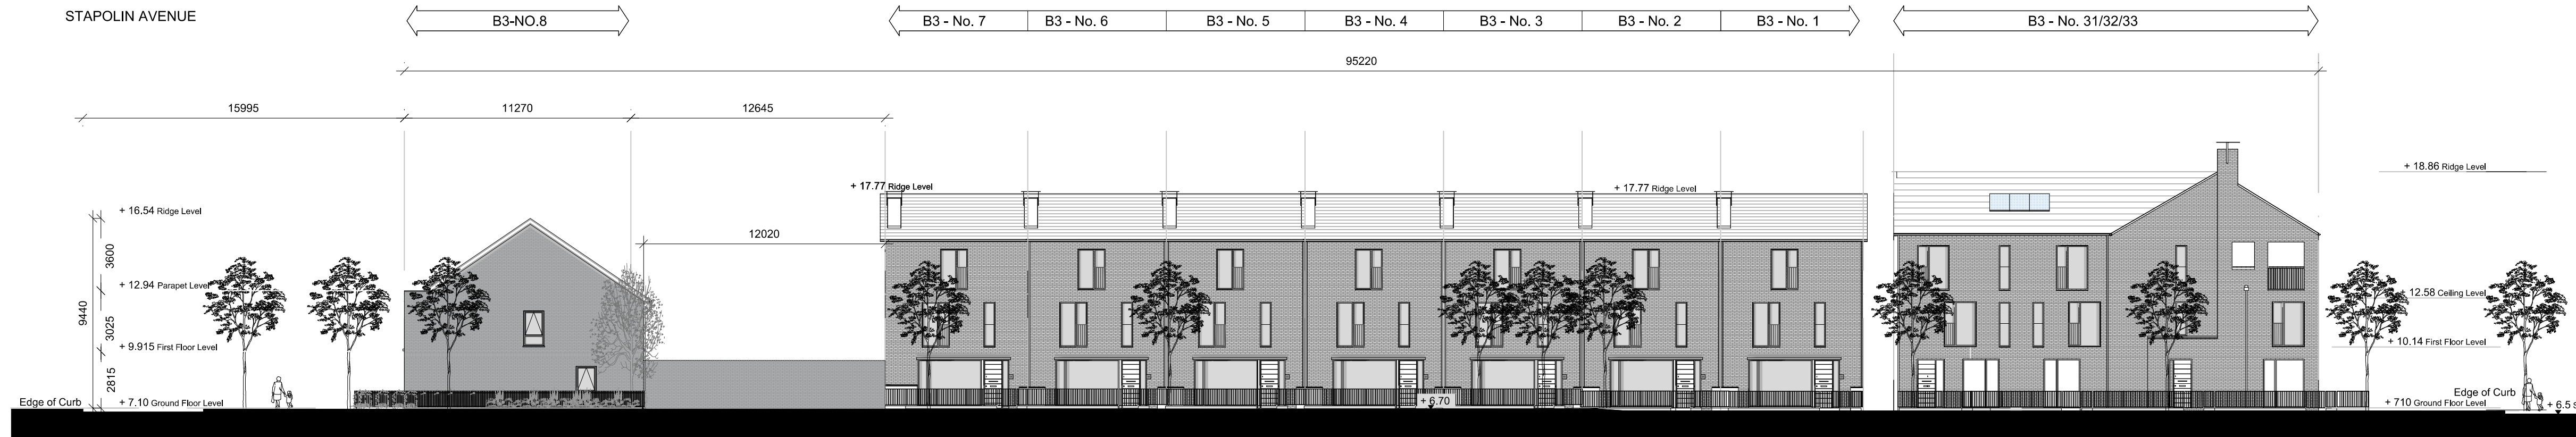


EXISTING PERMITTED NORTH ELEVATION
SCALE 1:200

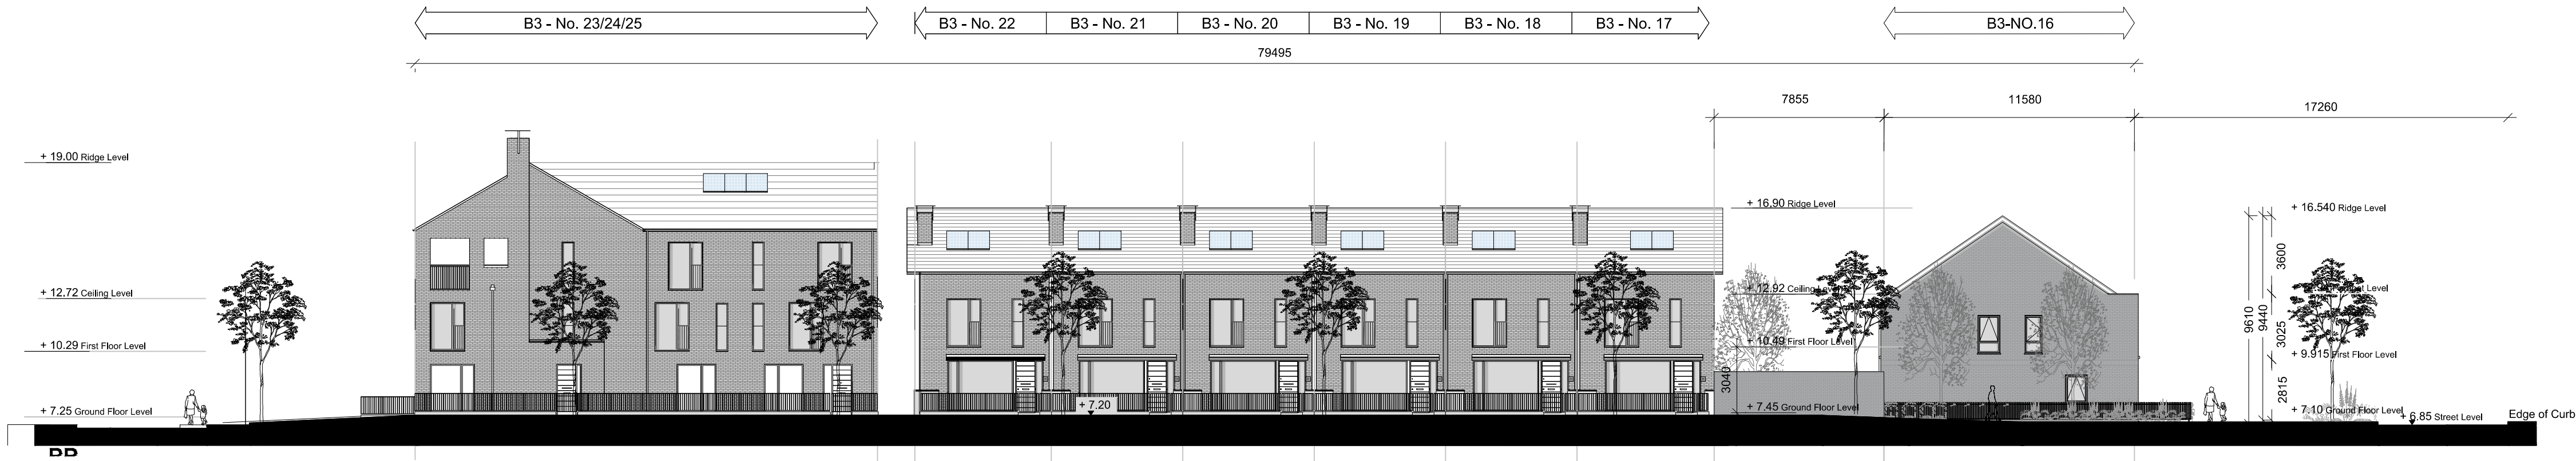

EXISTING PERMITTED SOUTH ELEVATION
SCALE 1:200

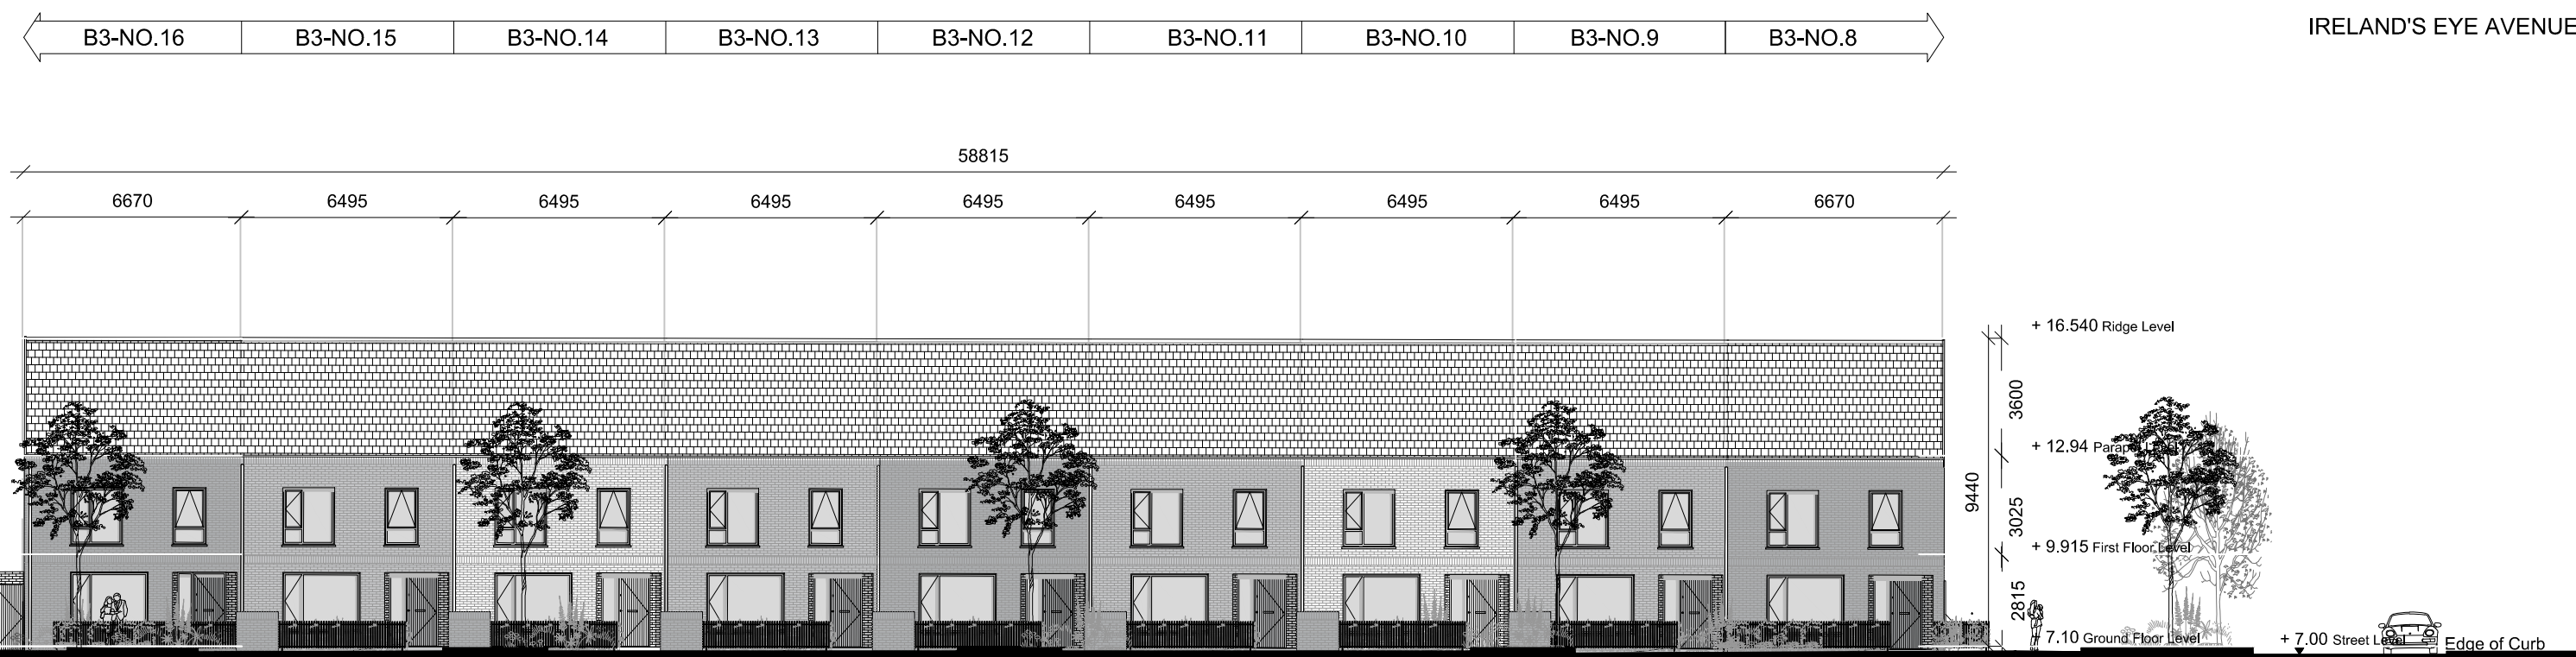


EXISTING PERMITTED EAST ELEVATION
SCALE 1:200

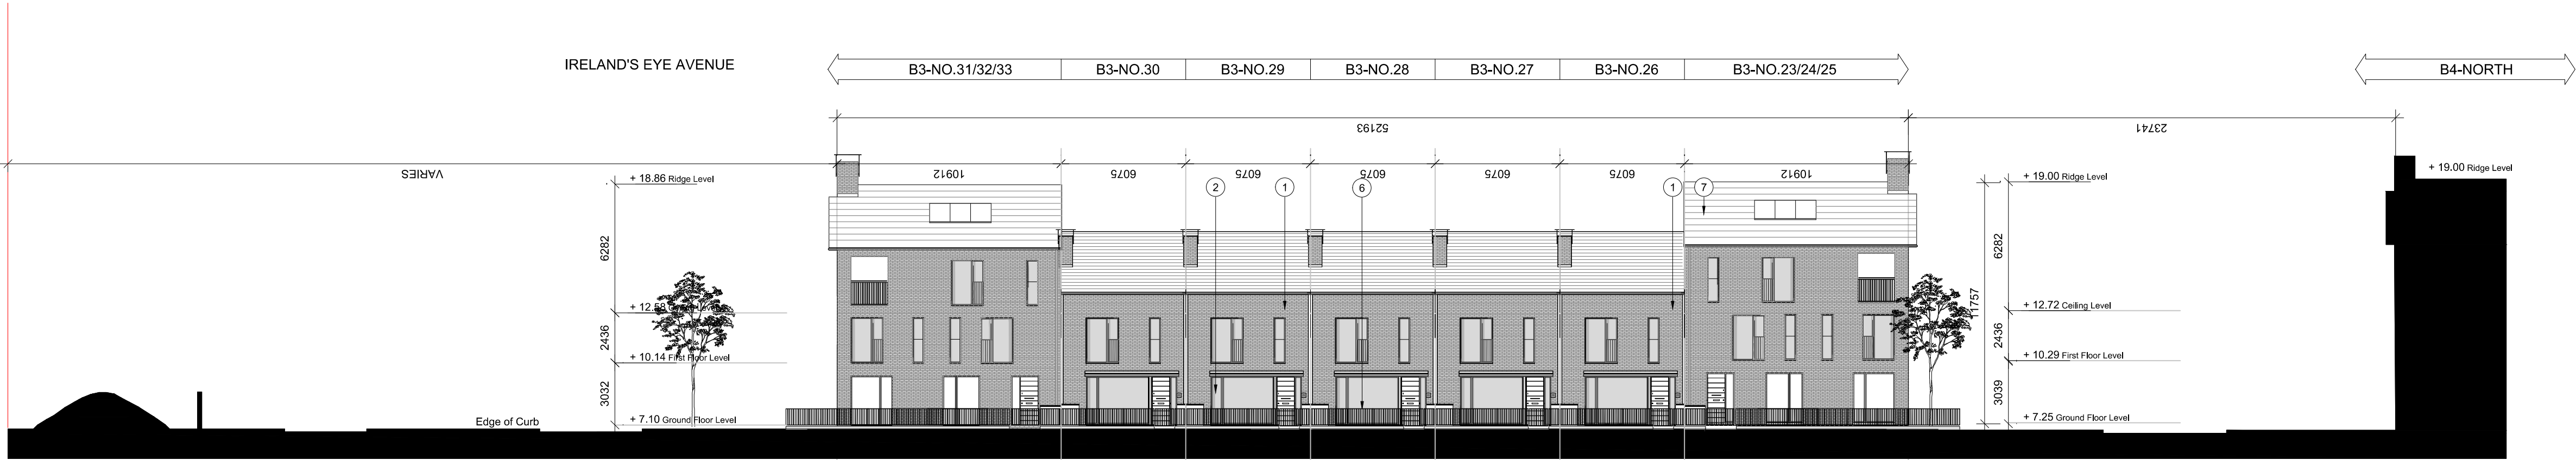

EXISTING PERMITTED WEST ELEVATION
SCALE 1:200

NOTE
ALL DIMENSIONS TO BE CHECKED ON SITE
NO DIMENSIONS TO BE SCALED FROM THIS DRAWING
THIS DRAWING IS TO BE READ IN CONJUNCTION WITH
RELEVANT CONSULTANTS DRAWINGS

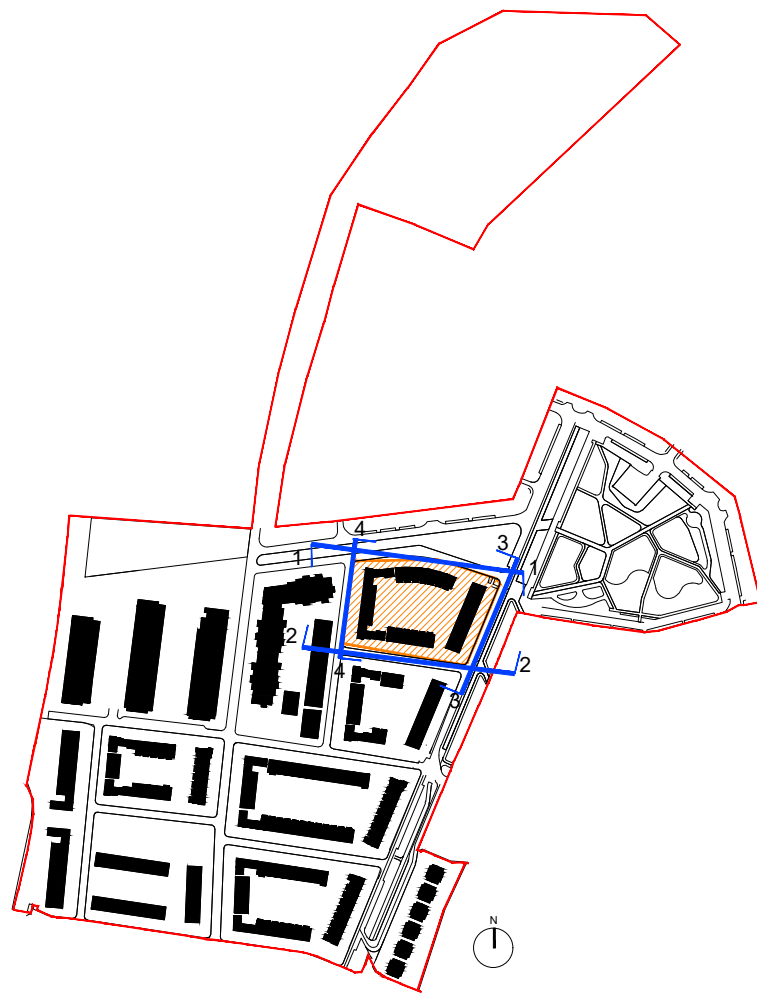

LEGEND:

Subject Block

F16A/0412; ABP-248970 Site Boundary

Application boundary indicated relates the boundary as per permitted FCC Reg. Ref: F16A/0412; ABP Reg. Ref:- ABP-248970 (as amended by F20A/0258 & F21A/0046)

MATERIAL LEGEND

1. SELECTED BRICK FINISH
2. PROPRIETARY SEAMED METAL CLADDING
3. SELECTED METAL COPING
4. SELECTED NATURAL SLATE ROOFING
5. SELECTED TIMBER/ ALUMINIUM WINDOWS/ CILLS
6. STEEL RAILINGS/ BALUSTRADES TO PAINTED FINISH
7. GALVANISED STEEL CHIMNEY CAPPING
8. SELECTED PHOTOVOLTAIC PANELS
9. RUSTICATED BRICK

REV	DATE	DESCRIPTION	CHKD	DRN
A	31.05.2021	ISSUED FOR PLANNING	CP	SM

PLANNING

Henry J Lyons

Architecture + Interiors +353 1 888 3333 51-54 Pearse Street
henryjlyons.com info@henryjlyons.com Dublin D02 KA66

CLIENT
The Shoreline Partnership

PROJECT

Project Shoreline GA01, Baldoye

JOB NUMBER:	950659
DATE	28/05/2021
SCALE:	1:200 @A1
DRAWN	LW
CHECKED	RD
FILE NAME	950659 ST P 0033 Block B3 Existing Permitted Elevations

DRAWING

BLOCK B3
EXISTING PERMITTED
ELEVATIONS

BLOCK	DRAWING NUMBER	ZONE	REVISION
-------	----------------	------	----------

ST P0033 GA01P01

© Henry J Lyons