



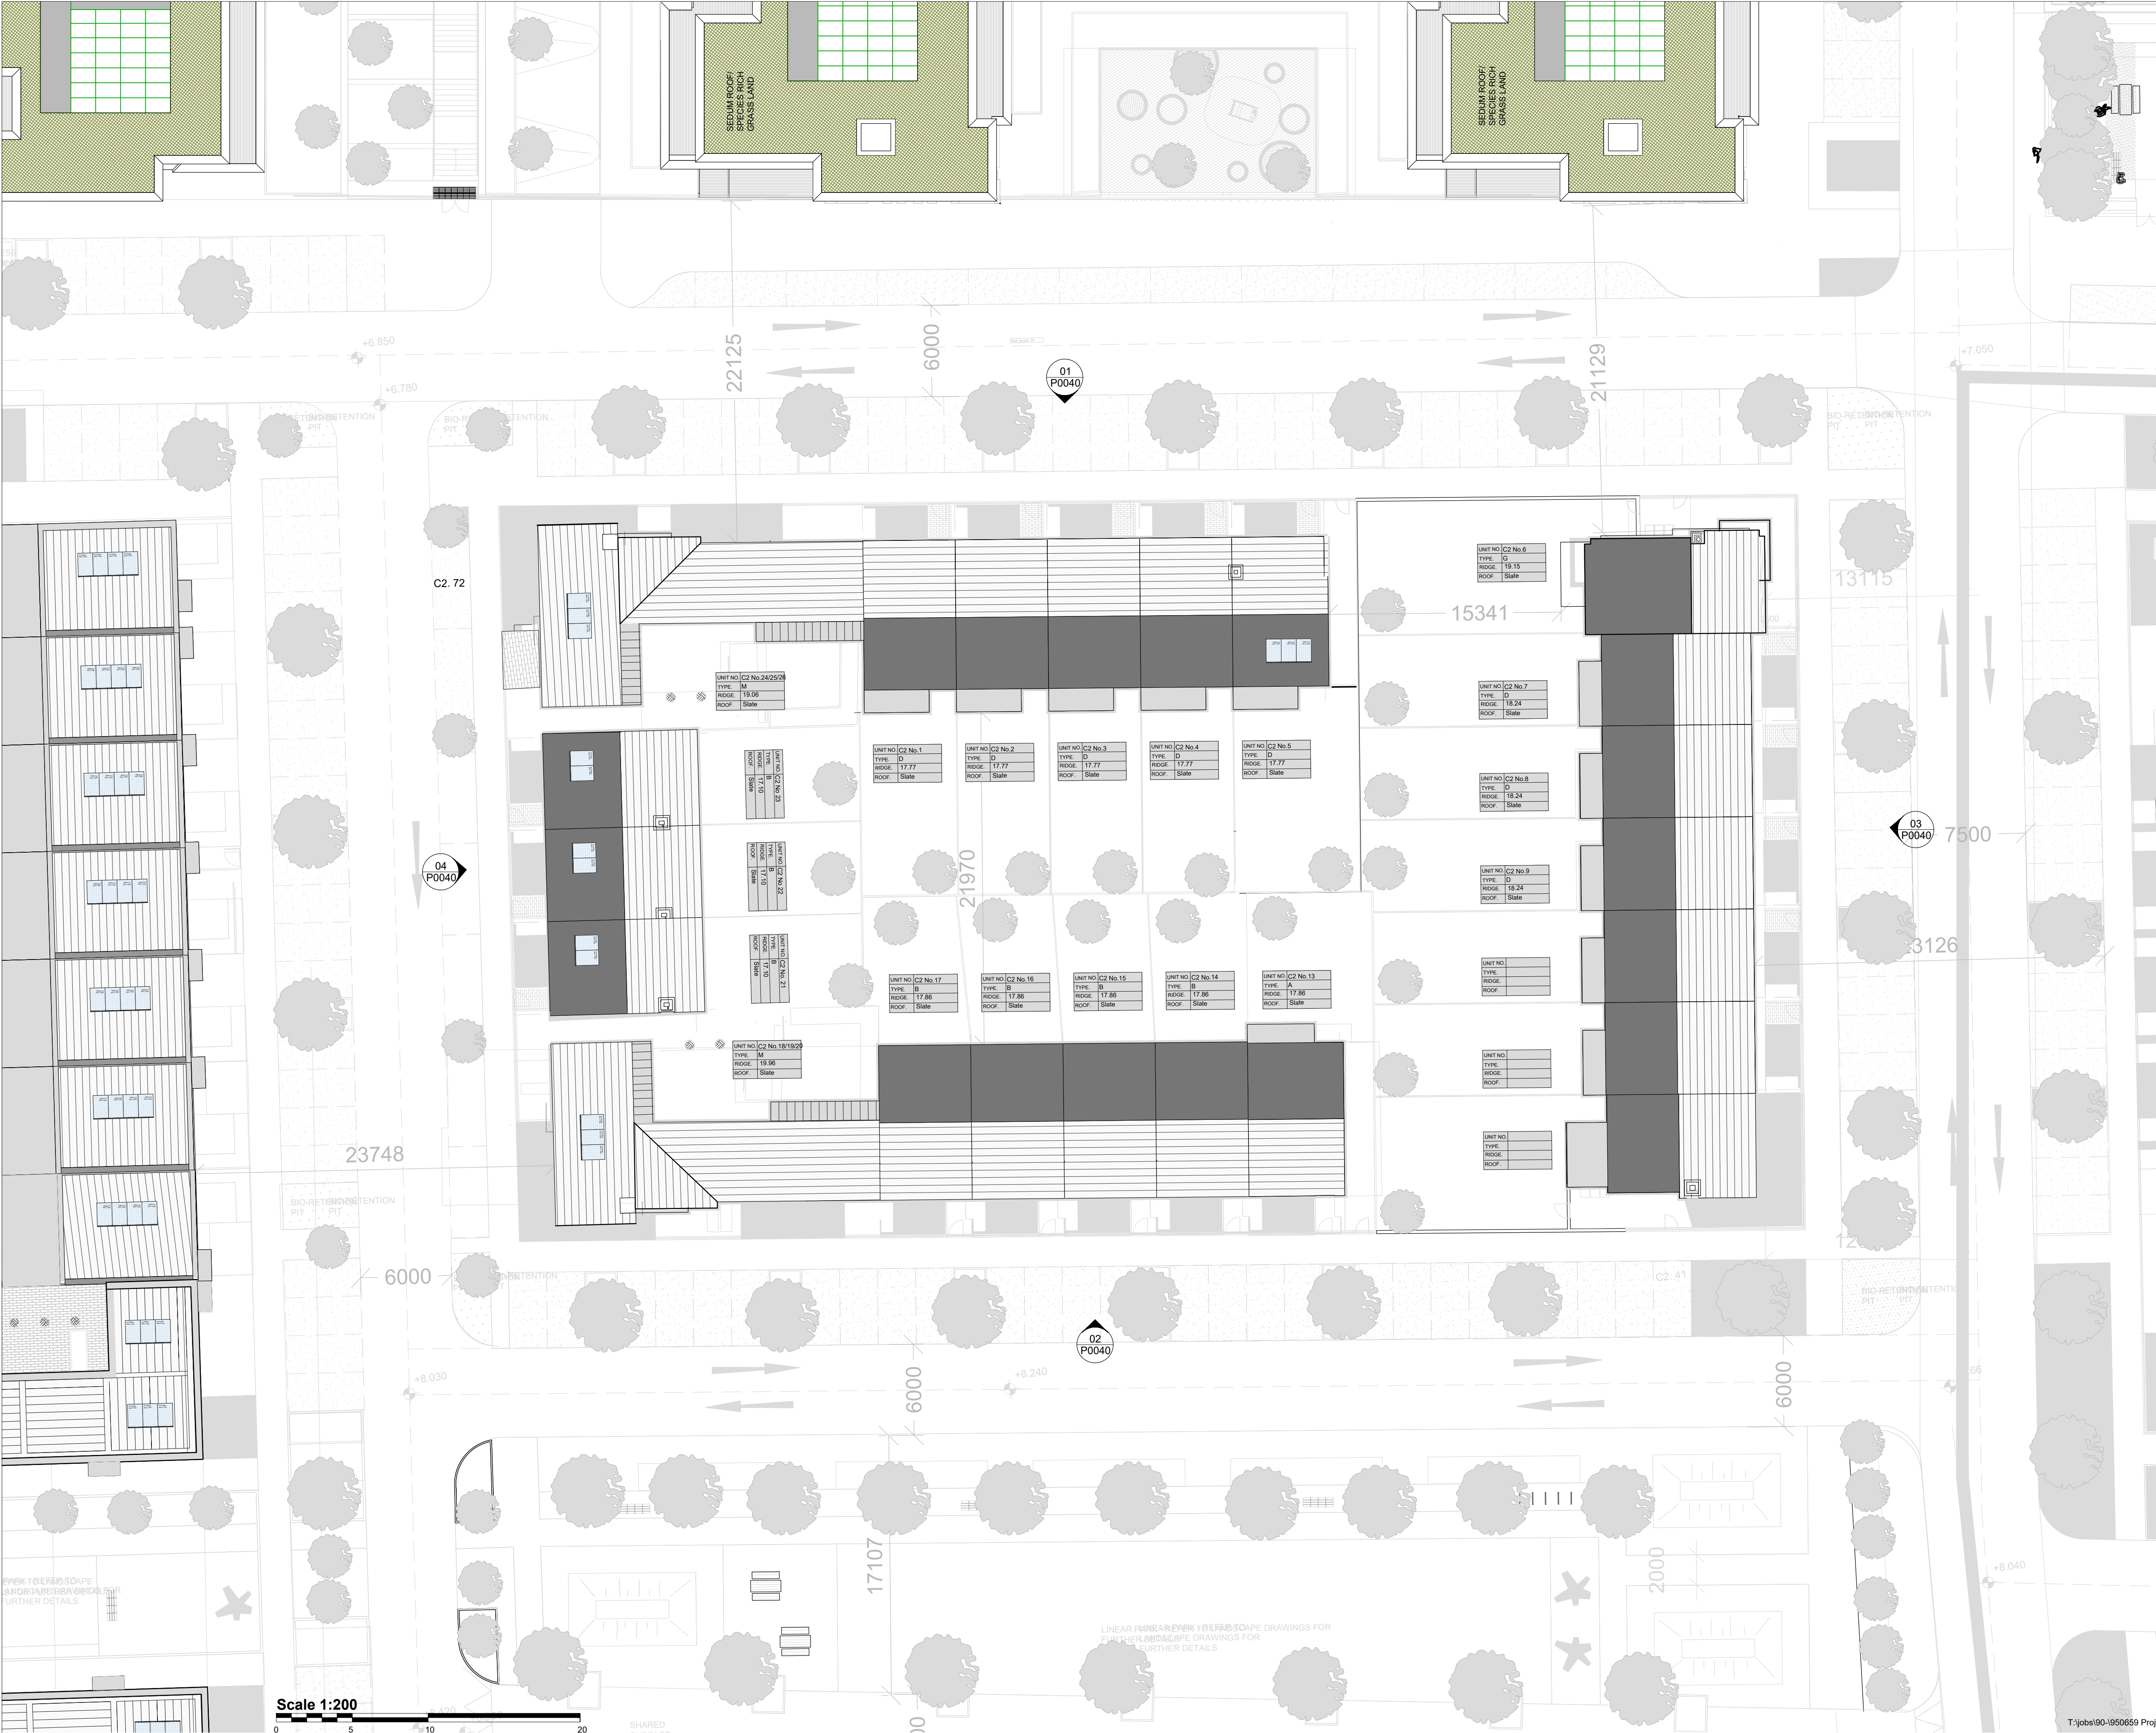

NOTE:
ALL DIMENSIONS TO BE CHECKED ON SITE
NO DIMENSIONS TO BE SCALED FROM THIS DRAWING
THIS DRAWING IS TO BE READ IN CONJUNCTION WITH
RELEVANT CONSULTANTS DRAWINGS

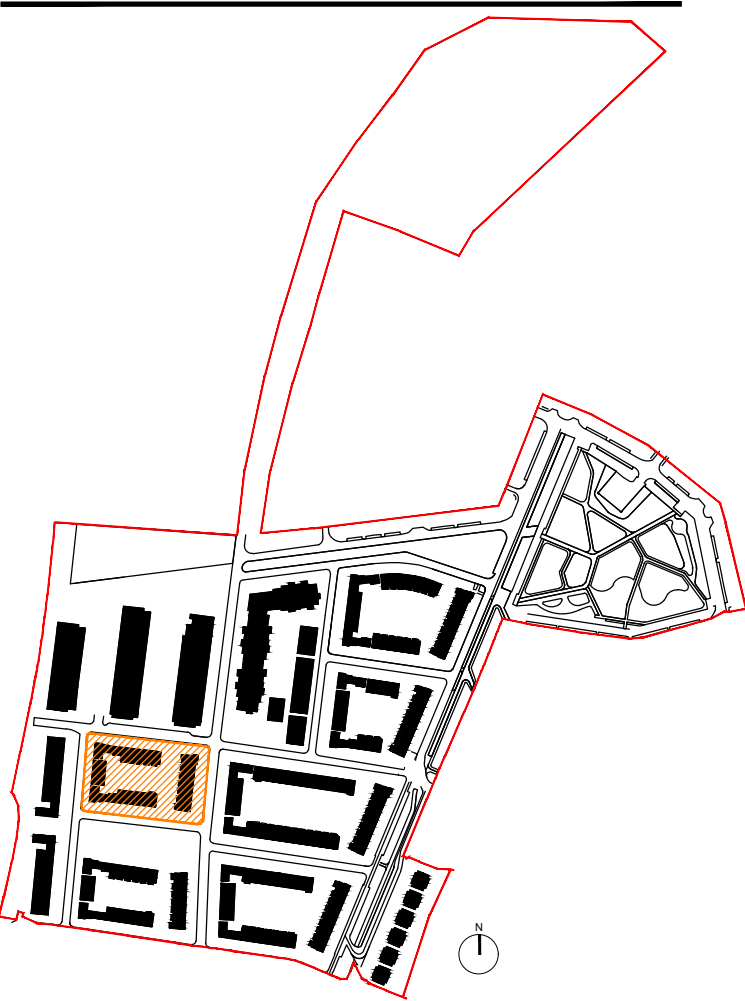

LEGEND:

- Subject Block
- F16A/0412; ABP-248970 Site Boundary

Application boundary
indicated relates the boundary
as per permitted FCC Reg.
Ref: F16A/0412; ABP Reg.
Ref:- ABP-248970 (as
amended by F20A/0258 &
F21A/0046)

REV	DATE	DESCRIPTION	CHKD	DRN
A	31.05.2021	ISSUED FOR PLANNING	CP	MC

PLANNING

Henry J Lyons

Architecture + Interiors +353 1 888 3333 51-54 Pearse Street
henryjlyons.com info@henryjlyons.com Dublin D02 KA66

CLIENT
The Shoreline Partnership

Project Shoreline GA01, Baldoye

JOB NUMBER:	950659
DATE	28/05/2021
SCALE:	1:200@A1
DRAWN	MC
CHECKED	CP
FILE NAME	950659 ST P 0039 Block C2 Existing Permitted Roof Plan

DRAWING
BLOCK C2
EXISTING PERMITTED PLAN -
ROOF LEVEL

BLOCK	DRAWING NUMBER	ZONE	REVISION
-------	----------------	------	----------

ST P0039 GA01P01

© Henry J Lyons

T:\jobs\90-950659 Project Shoreline Baldoye\CAD\Planning\GA01\SITE\SITE EXISTING PERMITTED