



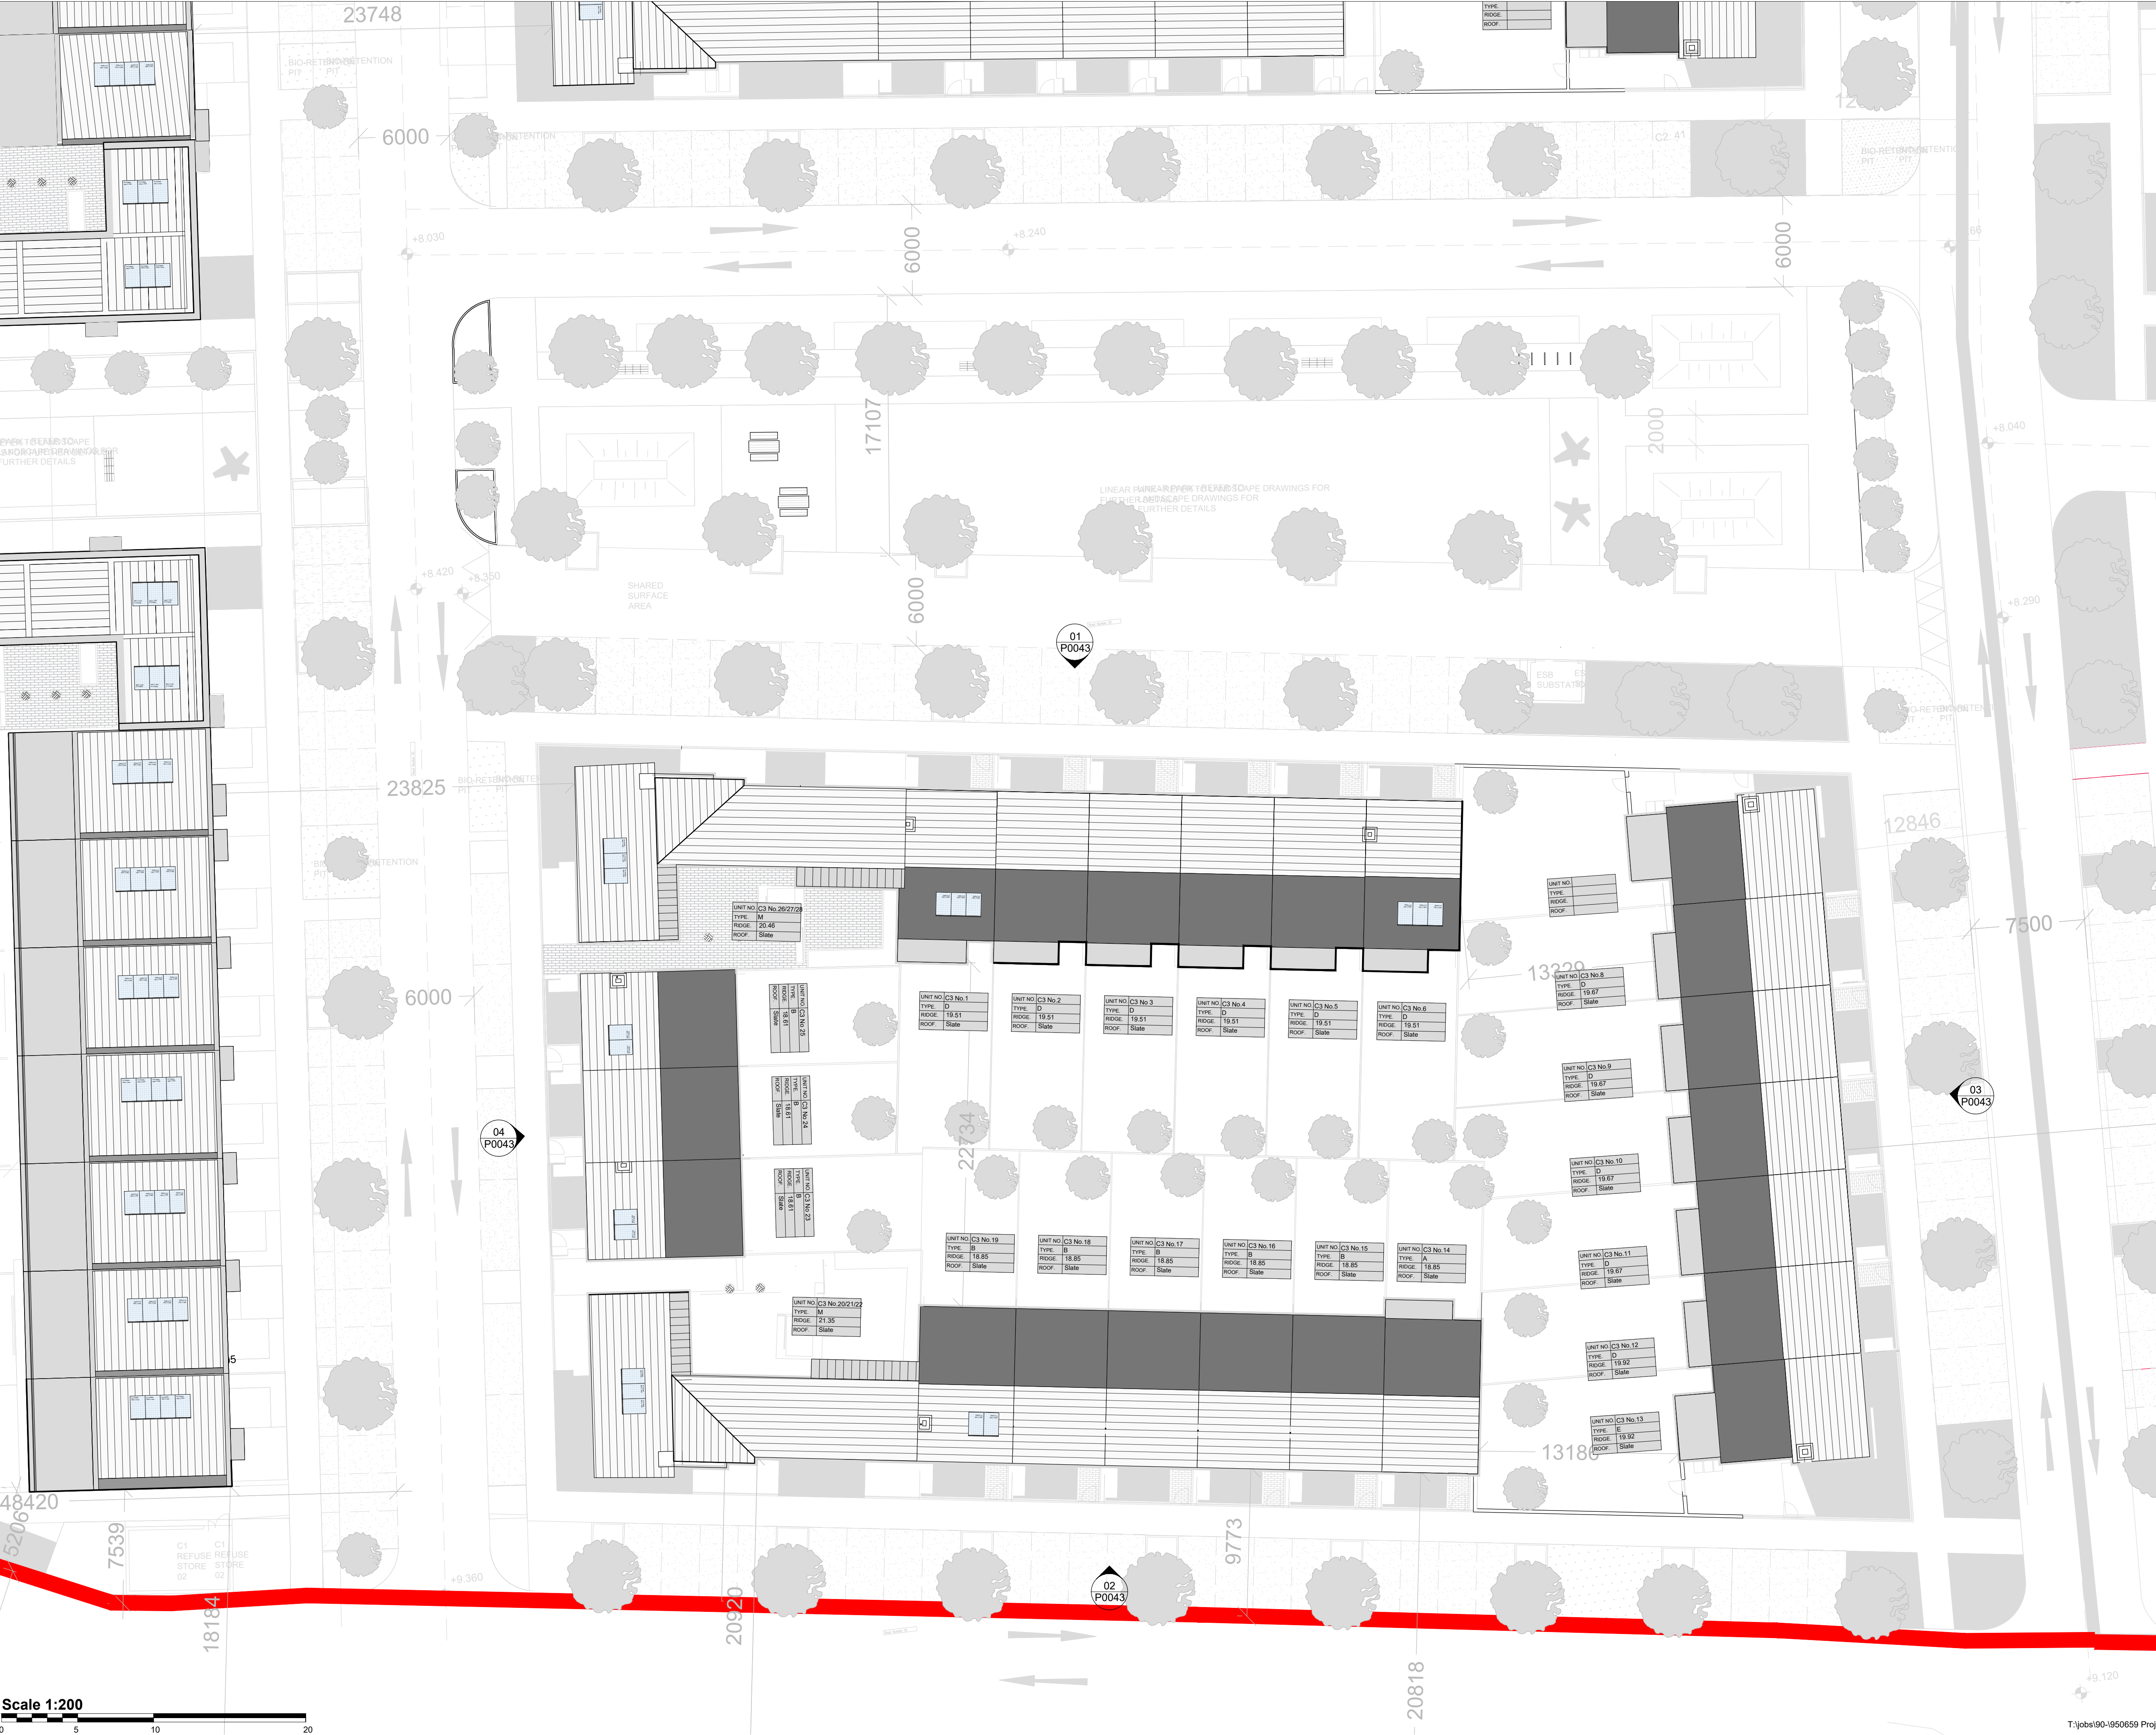

NOTE:
ALL DIMENSIONS TO BE CHECKED ON SITE
NO DIMENSIONS IS TO BE SCALED FROM THIS DRAWING
THIS DRAWING IS TO BE READ IN CONJUNCTION WITH
RELEVANT CONSULTANTS DRAWINGS

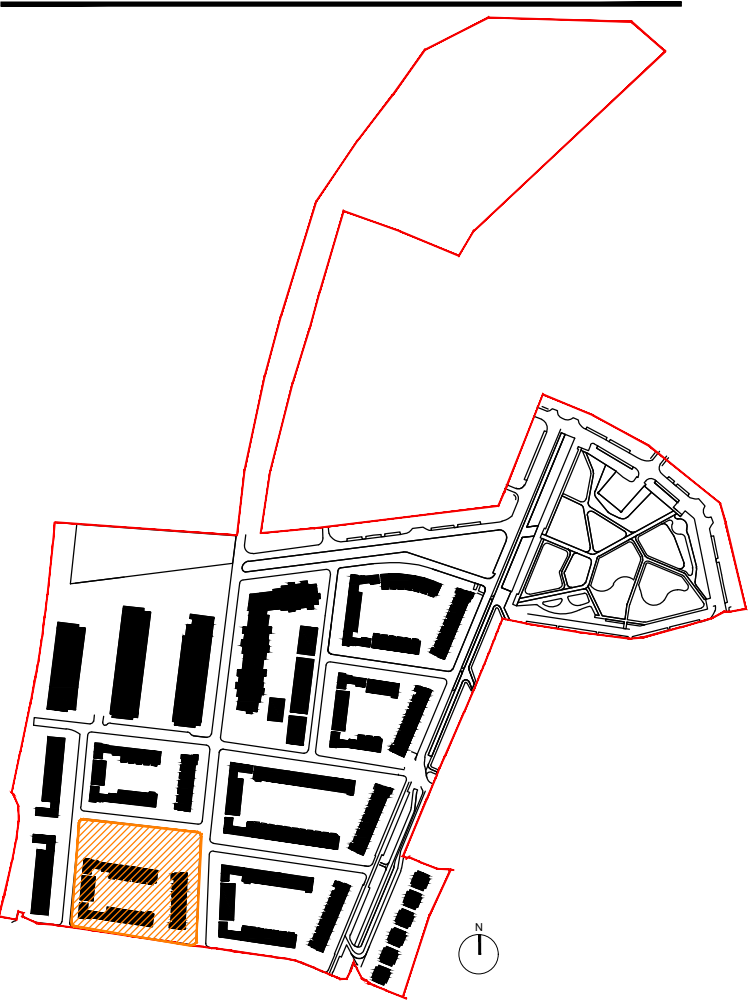

LEGEND:

- Subject Block
- F16A/0412; ABP-248970 Site Boundary

Application boundary
indicated relates the boundary
as per permitted FCC Reg.
Ref: F16A/0412; ABP Reg.
Ref:- ABP-248970 (as
amended by F20A/0258 &
F21A/0046)

A	31.05.2021	ISSUED FOR PLANNING	CP	SM
REV	DATE	DESCRIPTION	CHKD	DRN

PLANNING

Henry J Lyons

Architecture + Interiors +353 1 888 3333 51-54 Pearse Street
henryjlyons.com info@henryjlyons.com Dublin D02 KA56

CLIENT
The Shoreline Partnership
PROJECT

Project Shoreline GA01, Baldoye

JOB NUMBER: 950659
DATE: 28/05/2021
SCALE: 1:200@A1
DRAWN: MC
CHECKED: CP
FILE NAME: 950659 ST P 0042 Block C3 Existing Permitted Roof Plan

DRAWING
BLOCK C3
EXISTING PERMITTED PLAN -
ROOF LEVEL

BLOCK	DRAWING NUMBER	ZONE	REVISION
-------	----------------	------	----------

ST P0042 GA01P01

© Henry J Lyons

Scale 1:200