




EXISTING FRONT ELEVATION 1:100

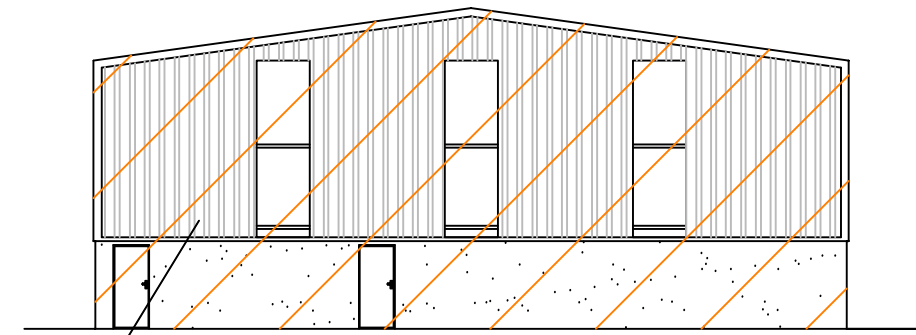

EXISTING CROSS SECTION A-A 1:100

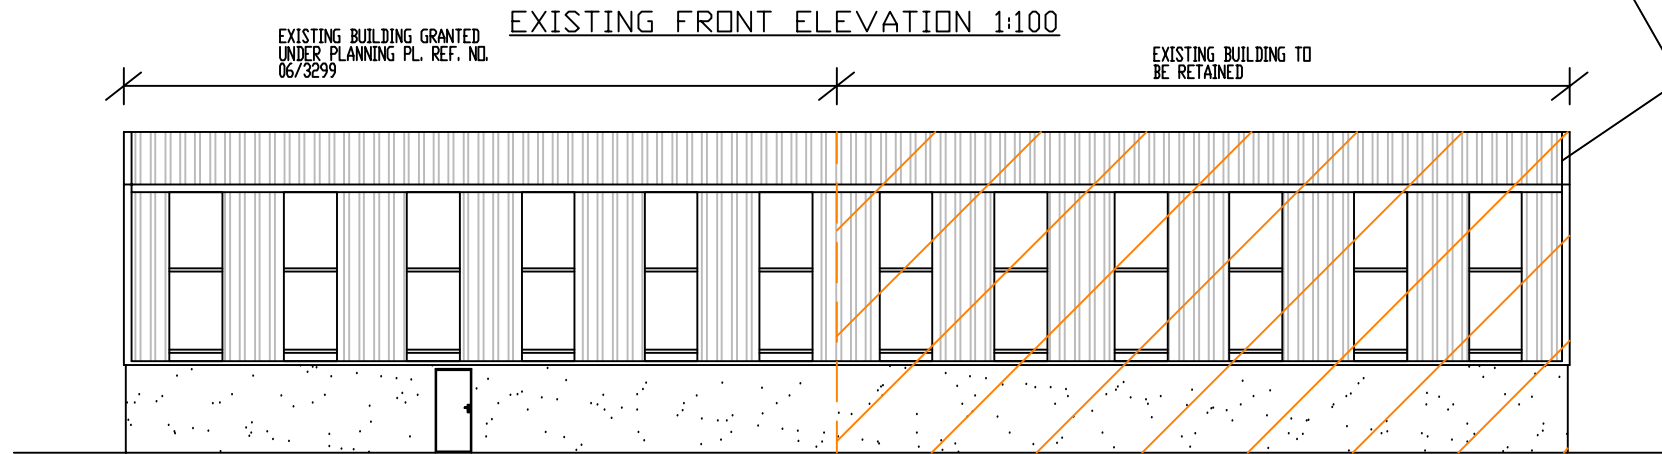


EXISTING REAR ELEVATION 1:100

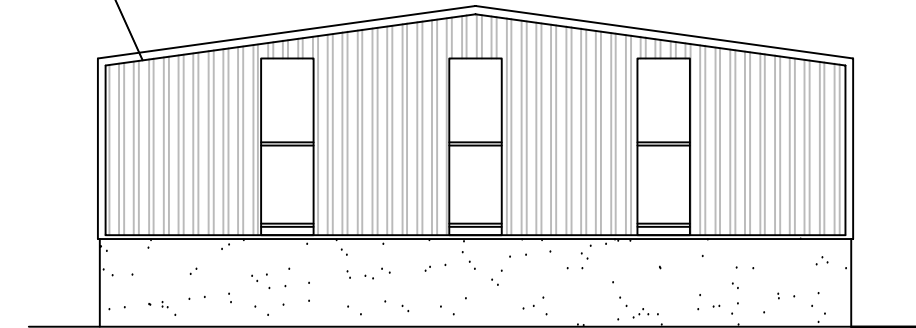


EXISTING CROSS SECTION A-A 1:100

EXTENSION OF EXISTING GARAGE / WORKSHOP
TO BUILDING A
= 338.96 MSQ

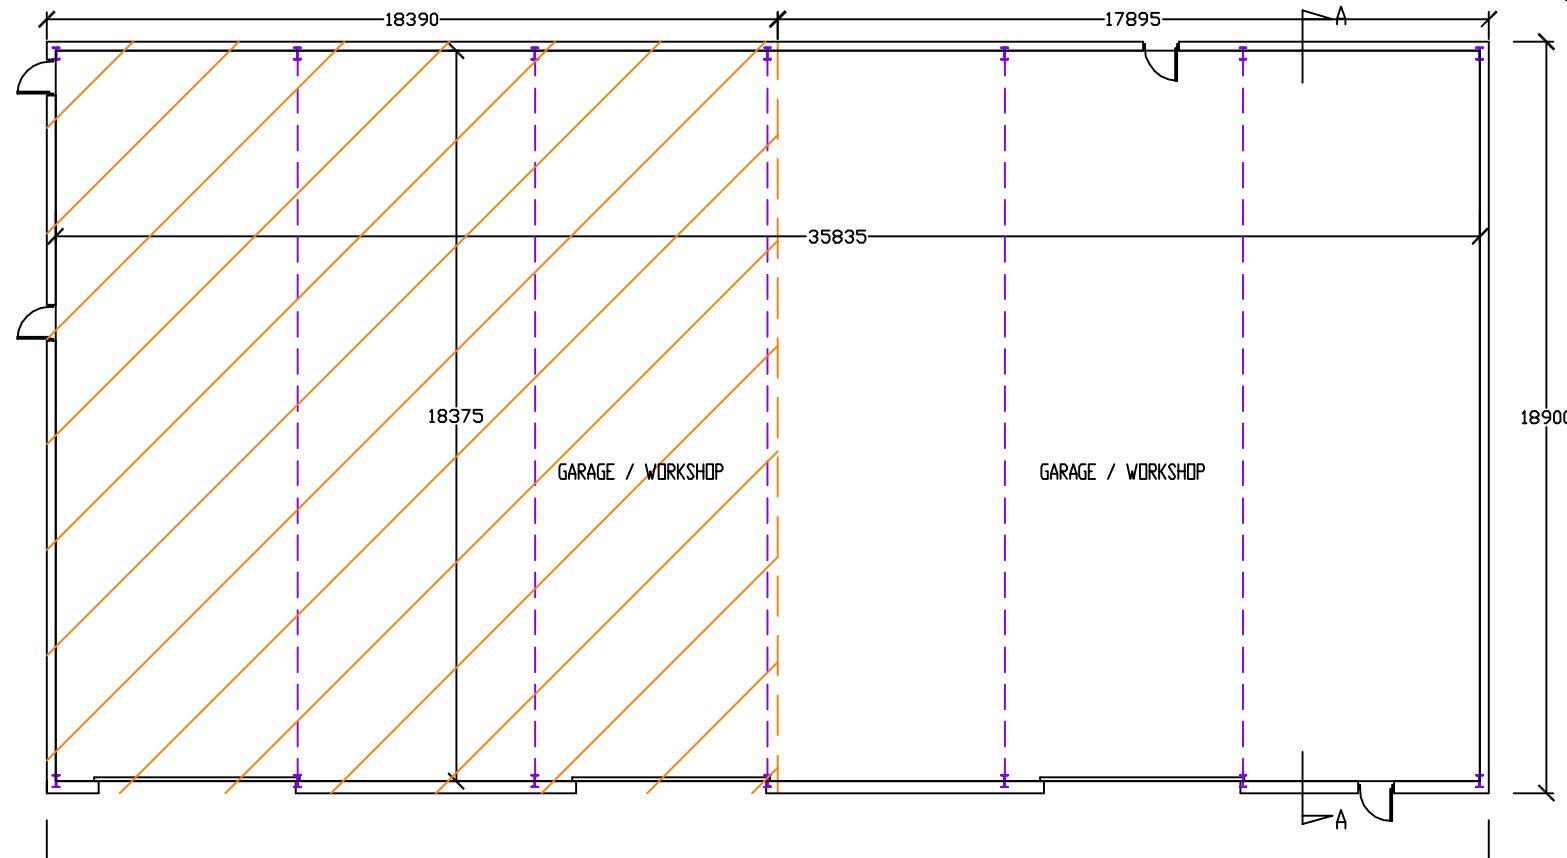

EXISTING FLOOR PLAN 1:100

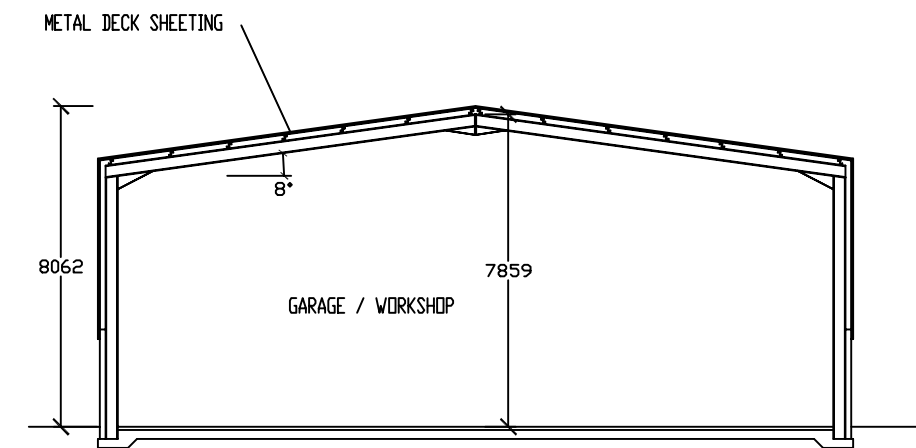


EXISTING CROSS SECTION A-A 1:100

BUILDING A

EXISTING FLOOR AREA GRANTED
UNDER PLANNING PL. REF. NO.
06/3299 = 319.50 MSQ

EXTENSION OF EXISTING GARAGE / WORKSHOP
TO BUILDING A

TOTAL EXISTING FLOOR AREA
= 658.46 MSQ

Issue	Revision	Date
JOB		
BUILDING A - PLANS ELEVATIONS AND SECTIONS		
MCTIGUE QUARRIES LTD		
DRAWING EXISTING PLANS, ELEVATION AND SECTIONS		
 Quarryplan Ltd, 10 Saintfield Road Crossgar, Co Down BT30 9HY	DRAWN	QUARRYPLAN
	SCALE	1:100 @ A1
	DATE	October 2020
	FILE No.	Dwg No. 005