




EXISTING FRONT ELEVATION 1:100

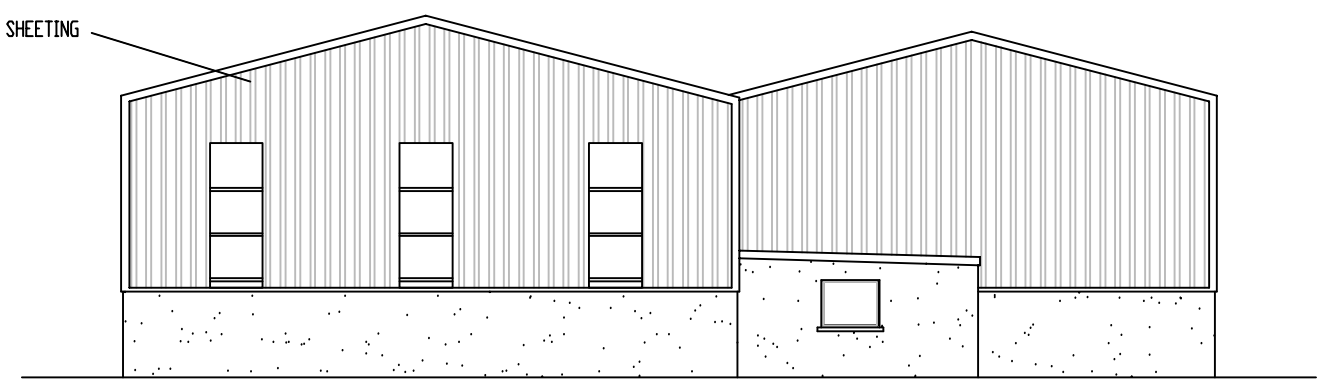


EXISTING REAR ELEVATION 1:100

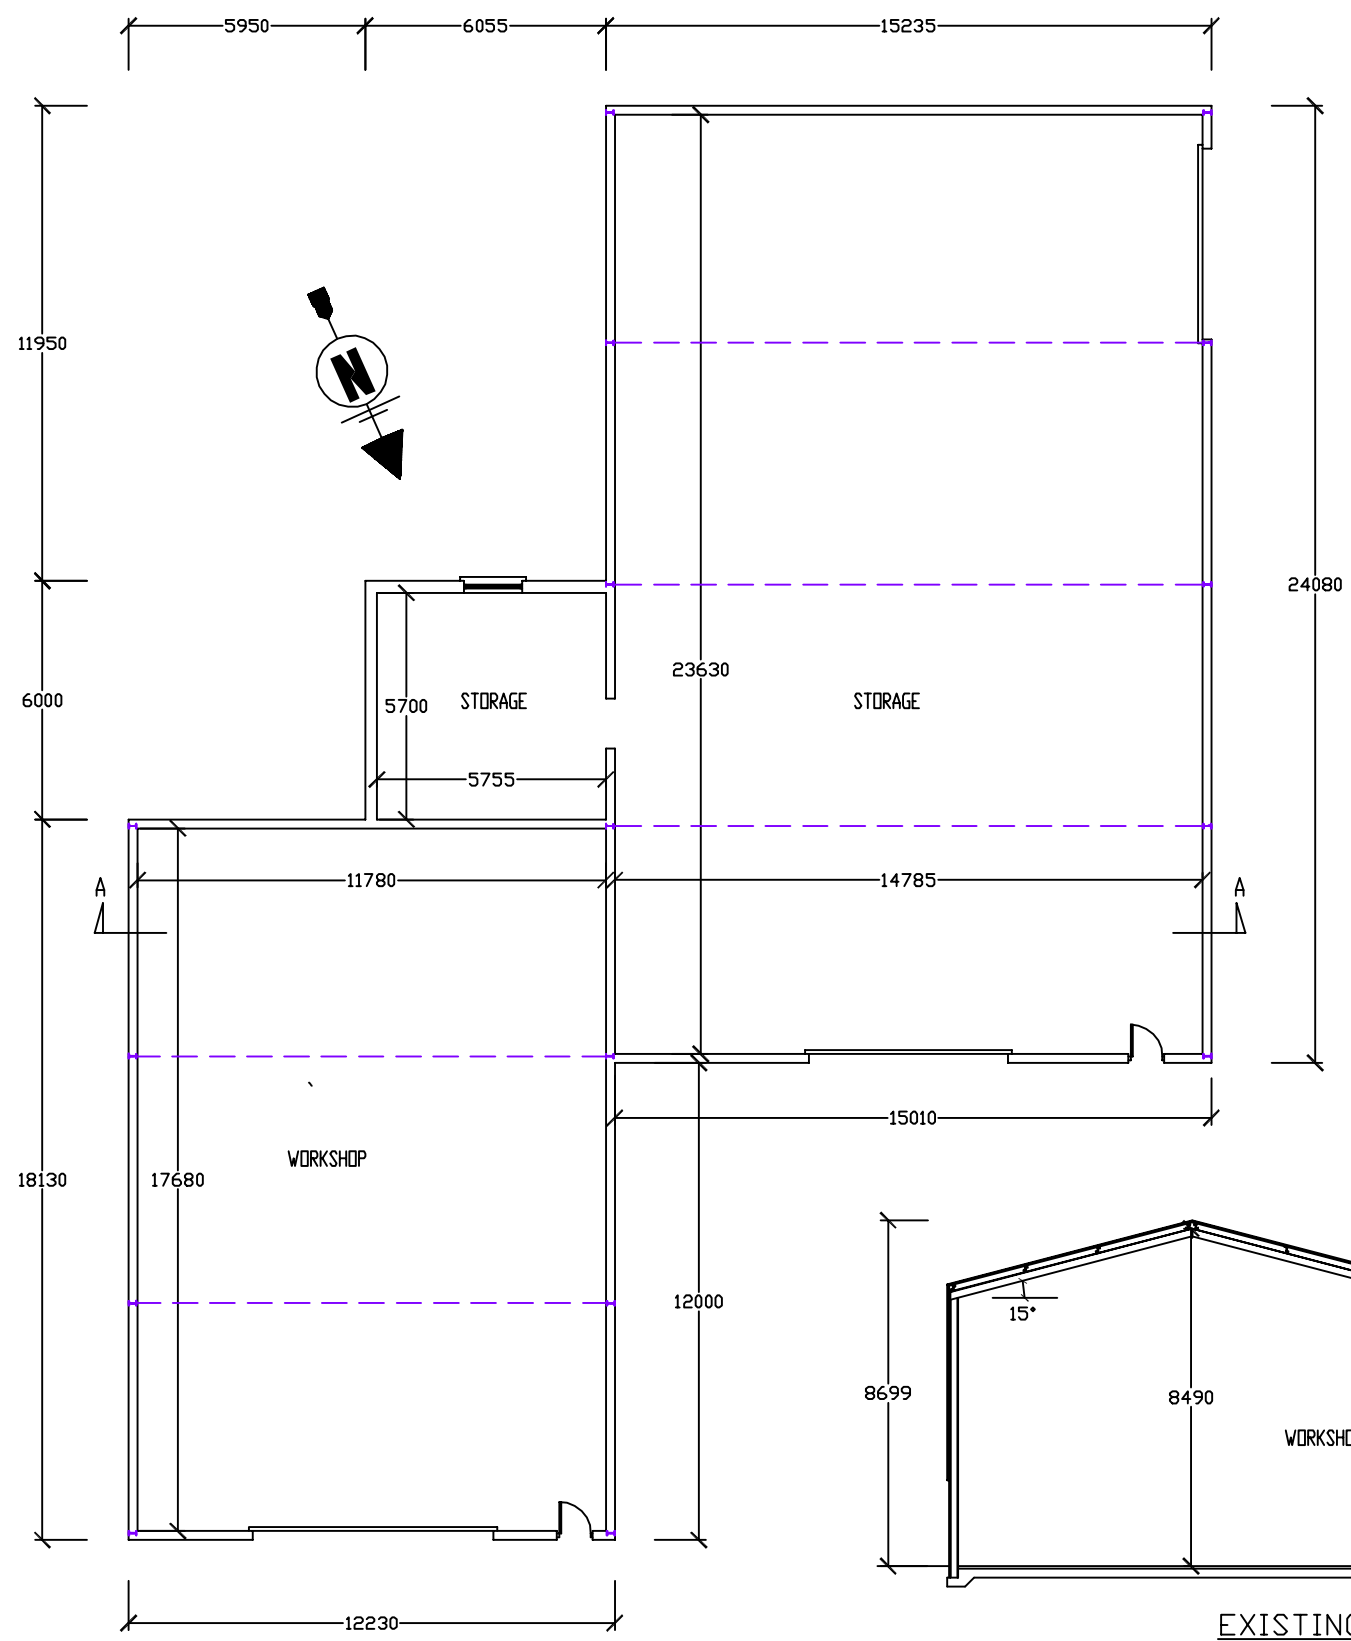


EXISTING FLOOR PLAN 1:100

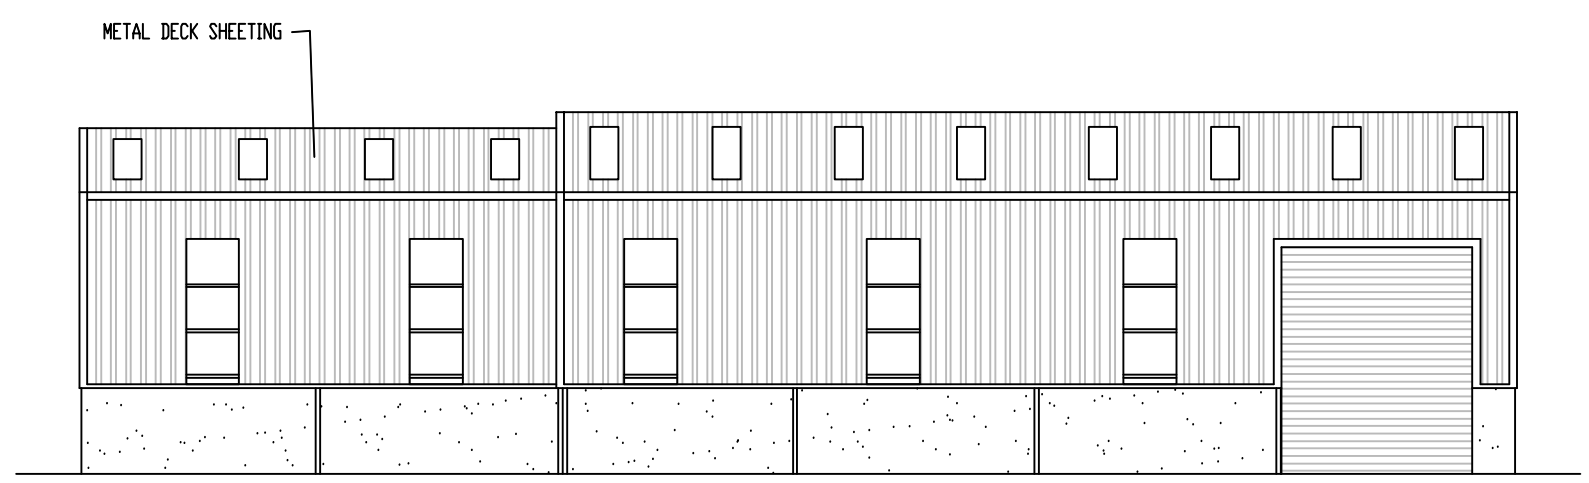

EXISTING SIDE ELEVATION 1:100

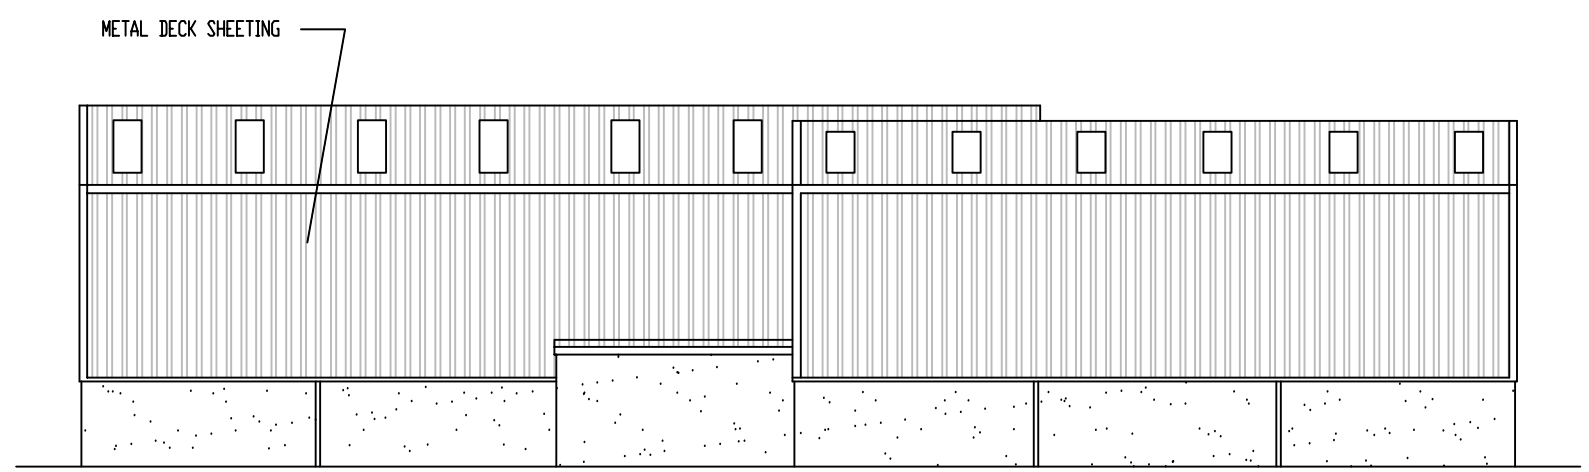


EXISTING SIDE ELEVATION 1:100

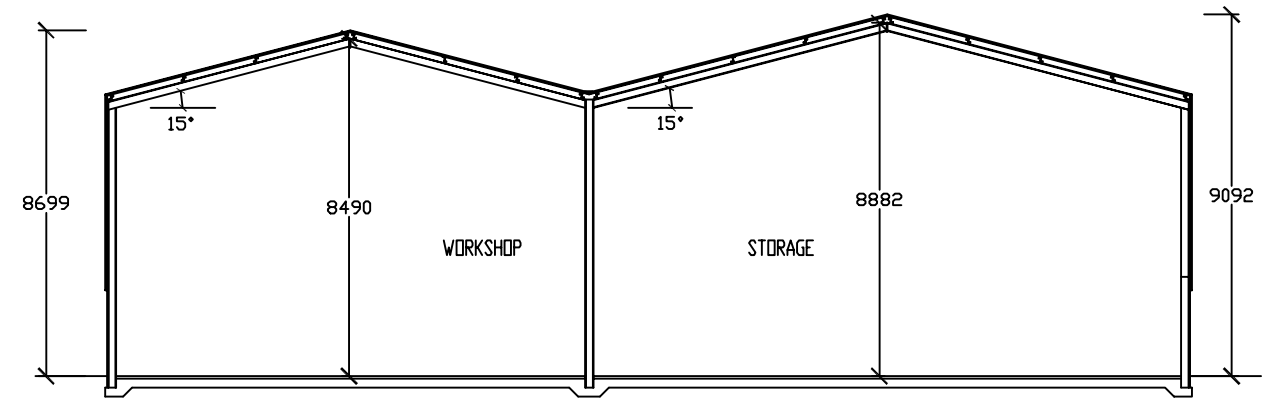

EXISTING CROSS SECTION A-A 1:100

EXISTING FLOOR AREA = 594.35 MSQ
BUILDING B

Issue	Revision	Date
JOB		
McTigue Quarries Ltd		
Building B- Plans, Elevations and Sections		
Substitute Consent Planning Application		
DRAWING EXISTING PLANS, ELEVATION AND SECTIONS		
 Quarryplan Ltd, 10 Saintfield Road Crossgar, Co Down BT30 9HY	DRAWN	Quarryplan Ltd
	SCALE	1:100 @ A1
	DATE	October 2020
	FILE No.	Dwg No. 006