
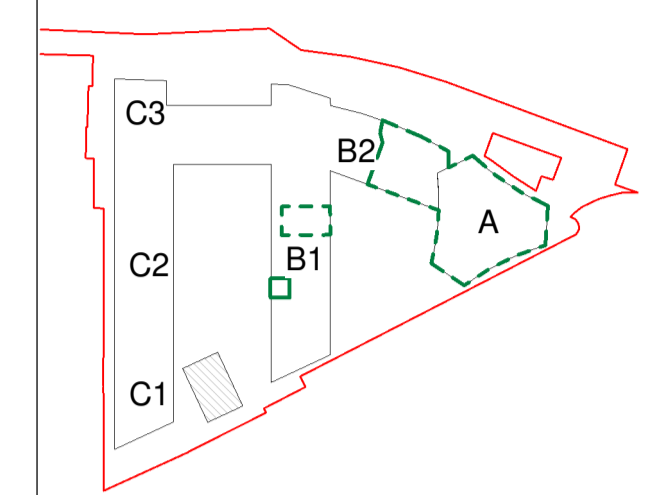


Notes:
DO NOT SCALE FROM THIS DRAWING. USE FIGURED DIMENSIONS IN ALL CASES. VERIFY DIMENSIONS ON SITE AND REPORT ANY DISCREPANCIES TO THE ARCHITECTS IMMEDIATELY. THIS DRAWING IS TO BE READ IN CONJUNCTION WITH THE ARCHITECTS SPECIFICATION. © THIS DRAWING IS COPYRIGHT AND MAY ONLY BE REPRODUCED WITH THE ARCHITECTS PERMISSION.

OSI License Number - AR 003219
Projection / Spatial Reference:
Projection: IRENE190_3m_Transverse_Mercator
Centre Point Coordinates:
X,Y: 71367.3099,73403.2446
Reference Grid:
Map Series / Map Sheets
1:1,000 | 3263-02
1:1,000 | 3263-08
1:1,000 | 3263-07
1:1,000 | 3263-03
Vertical Datum - MALIN HEAD

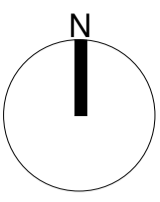

Planning Application Legend	
Description	Symbol
SITE BOUNDARY LINE	
EXTENT OF PROPOSED DEVELOPMENT / WORKS	
OUTLINE OF REFUSED BLOCK A	
RESIDENTIAL	
CONSENTED BUILDINGS UNDER APPLICATION REF: ABP-305559-20	
CAFE / RESTAURANT	
OFFICE	
CRITICAL DIMENSIONS TO SITE BOUNDARY OR ADJACENT STRUCTURES	

P02	01/06/21	JB	Planning Issue
P01	02/12/20	DZ	Pre-Planning Issue

Rev	Date	DRN	Description

redyarchitecture +urbanism
 Darby Mills,
 Darby Road,
 Dublin 6, D06 Y0E3.
 T: +353 (0)1 4987000
 W: www.redyarchitecture.com
 E: info@redyarchitecture.com


IN ASSOCIATION WITH
Glenn Howells Architects
 Birmingham London glennhowells.co.uk
 Glenn Howells Architects
 321 Barford Street
 Birmingham B5 6ET T: +44 (0)121 668 7640
 W: www.glennhowells.co.uk
 E: mail@glennhowells.co.uk

Client Details:
 Ruirside Developments Ltd.

Project Details:
 PGATE
 42A Parkgate Street, Dublin 8

Drawing Title:
 Proposed Ground Floor Plan

Job No	Date	Scale@A1
P18-107D	01/06/21	1:200
Status	Drawn By:	
Planning	D. Zubiak	
Purpose:	Checked By:	
Planning Permission	E. O'Brien	
Drawing Number	Revision	
PGATE-RAU-ZZ-00-DR-A-GAP-31000	P02	

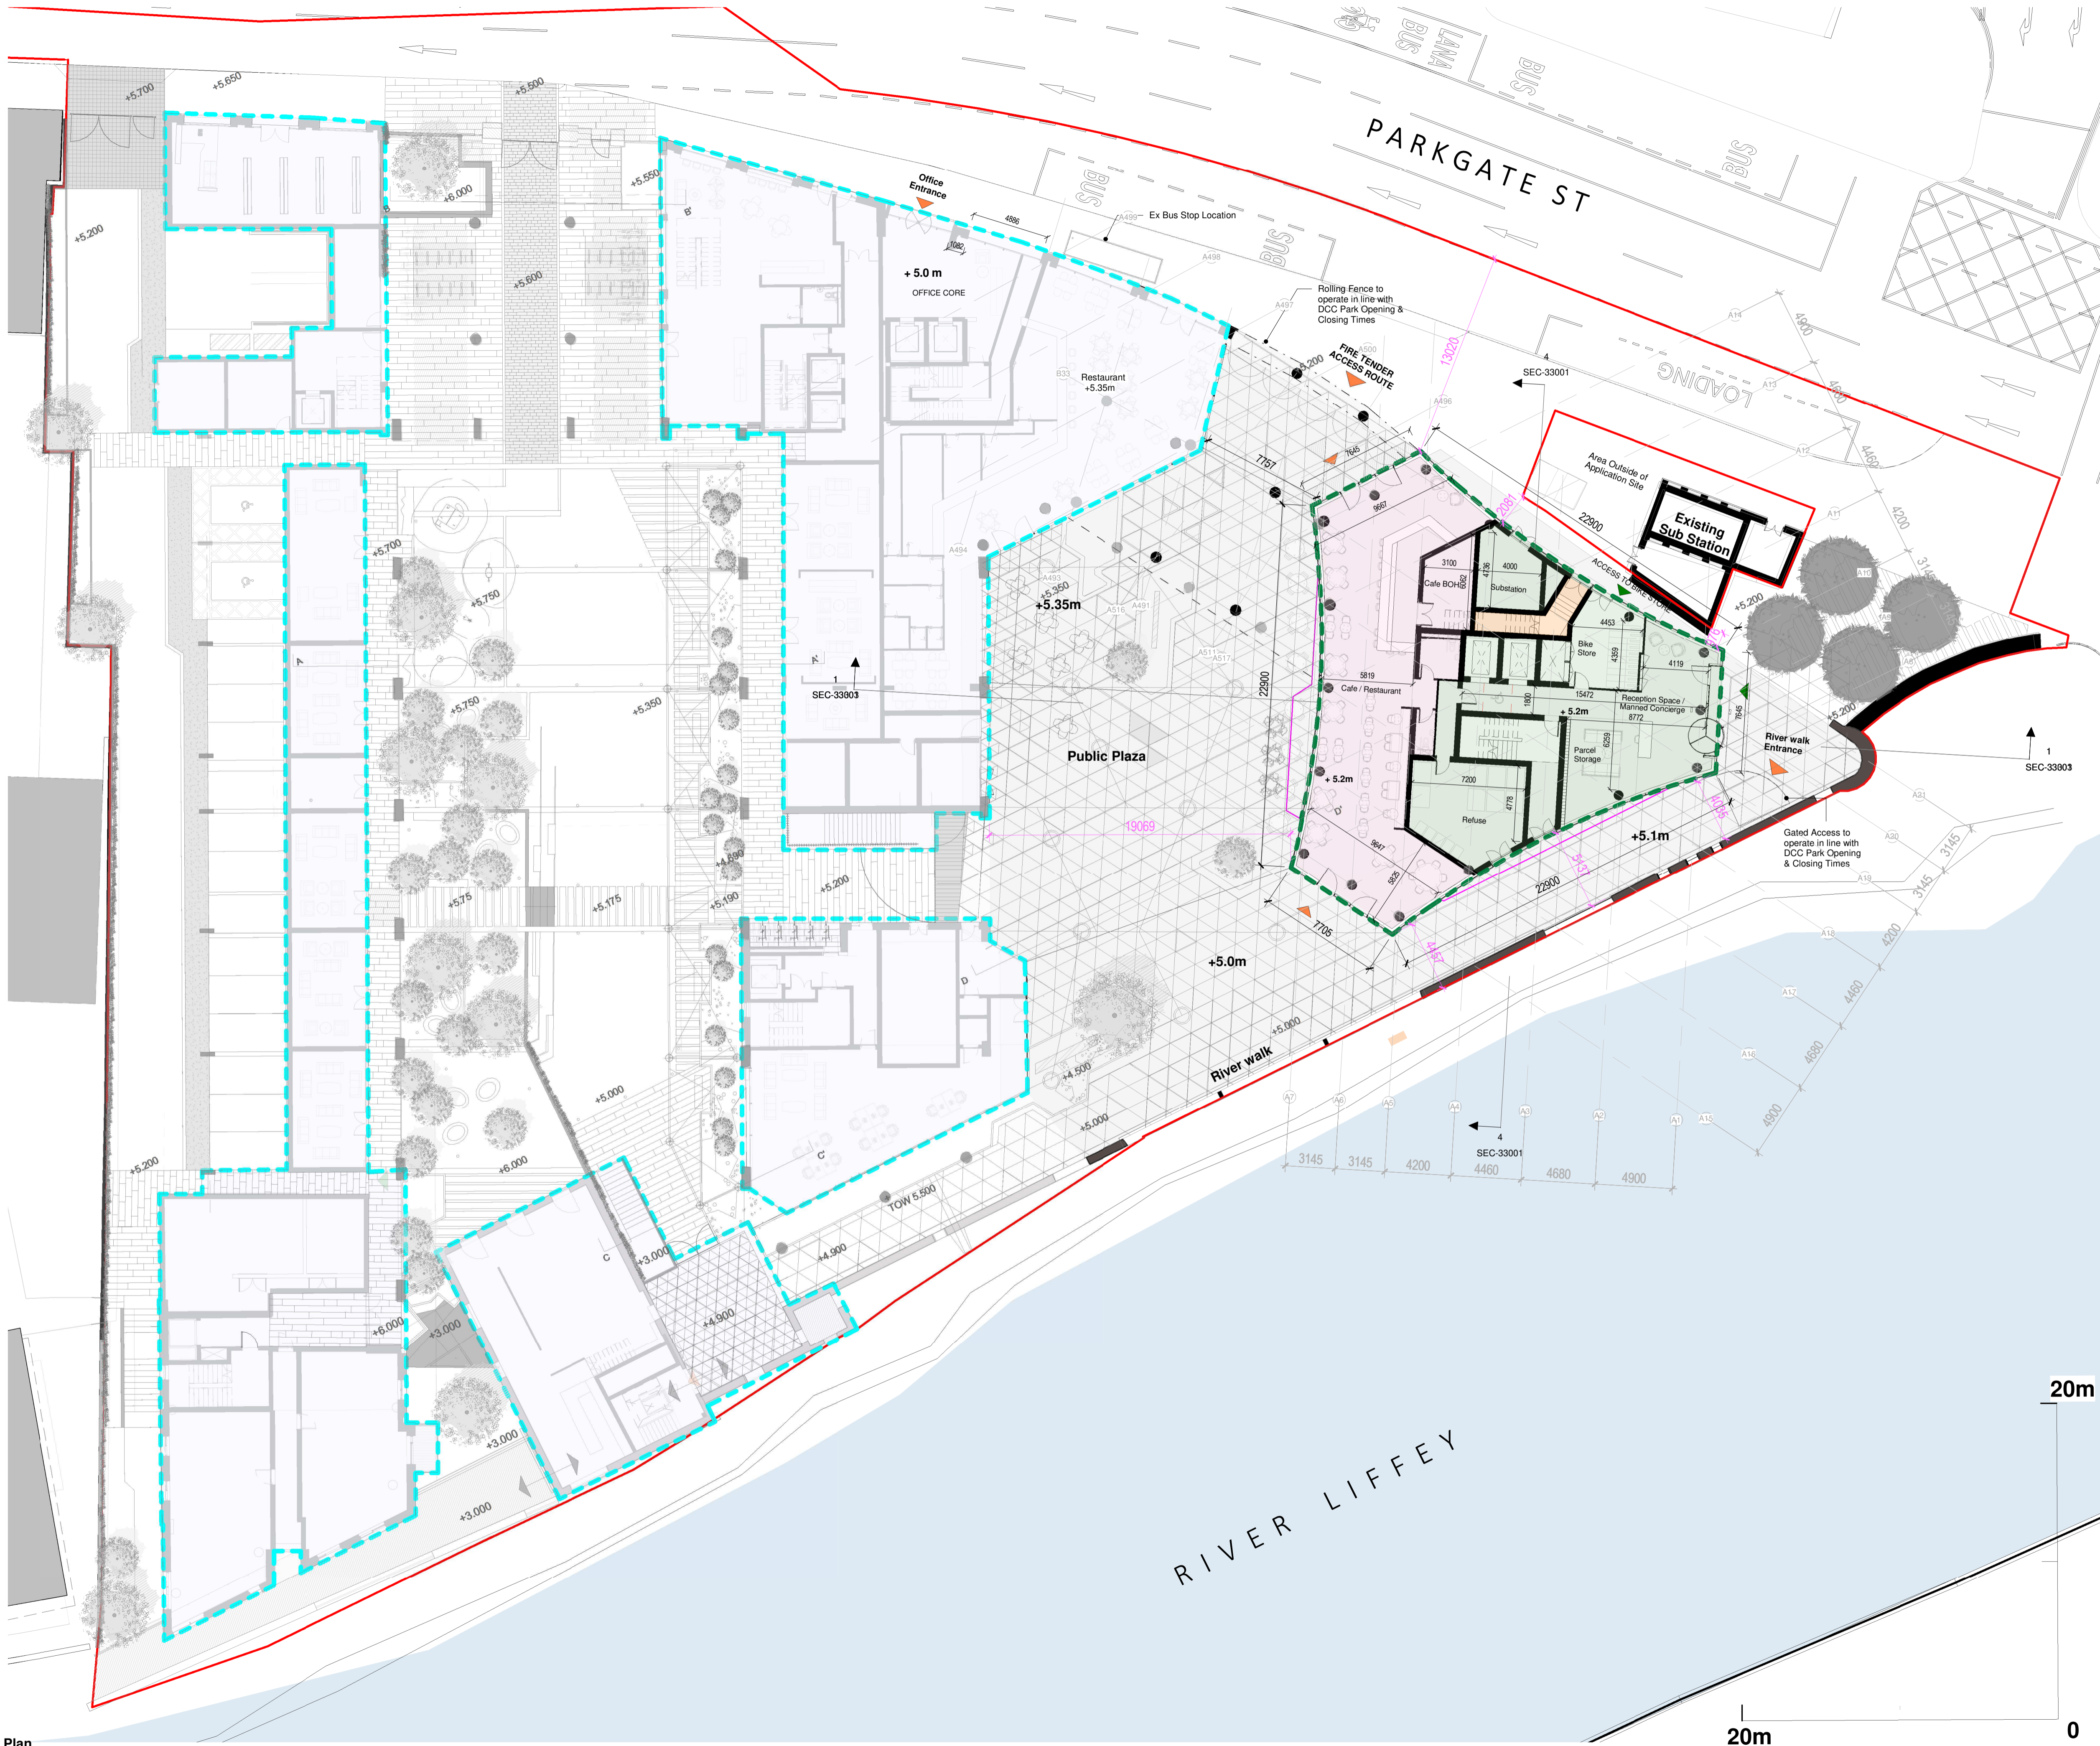

Proposed Ground Floor Plan
 1 : 200