


Overall Floor Area	
Required	73m ²
Provided	74.7m ²

2 Bed - BA201 Floor Plan
1 : 50

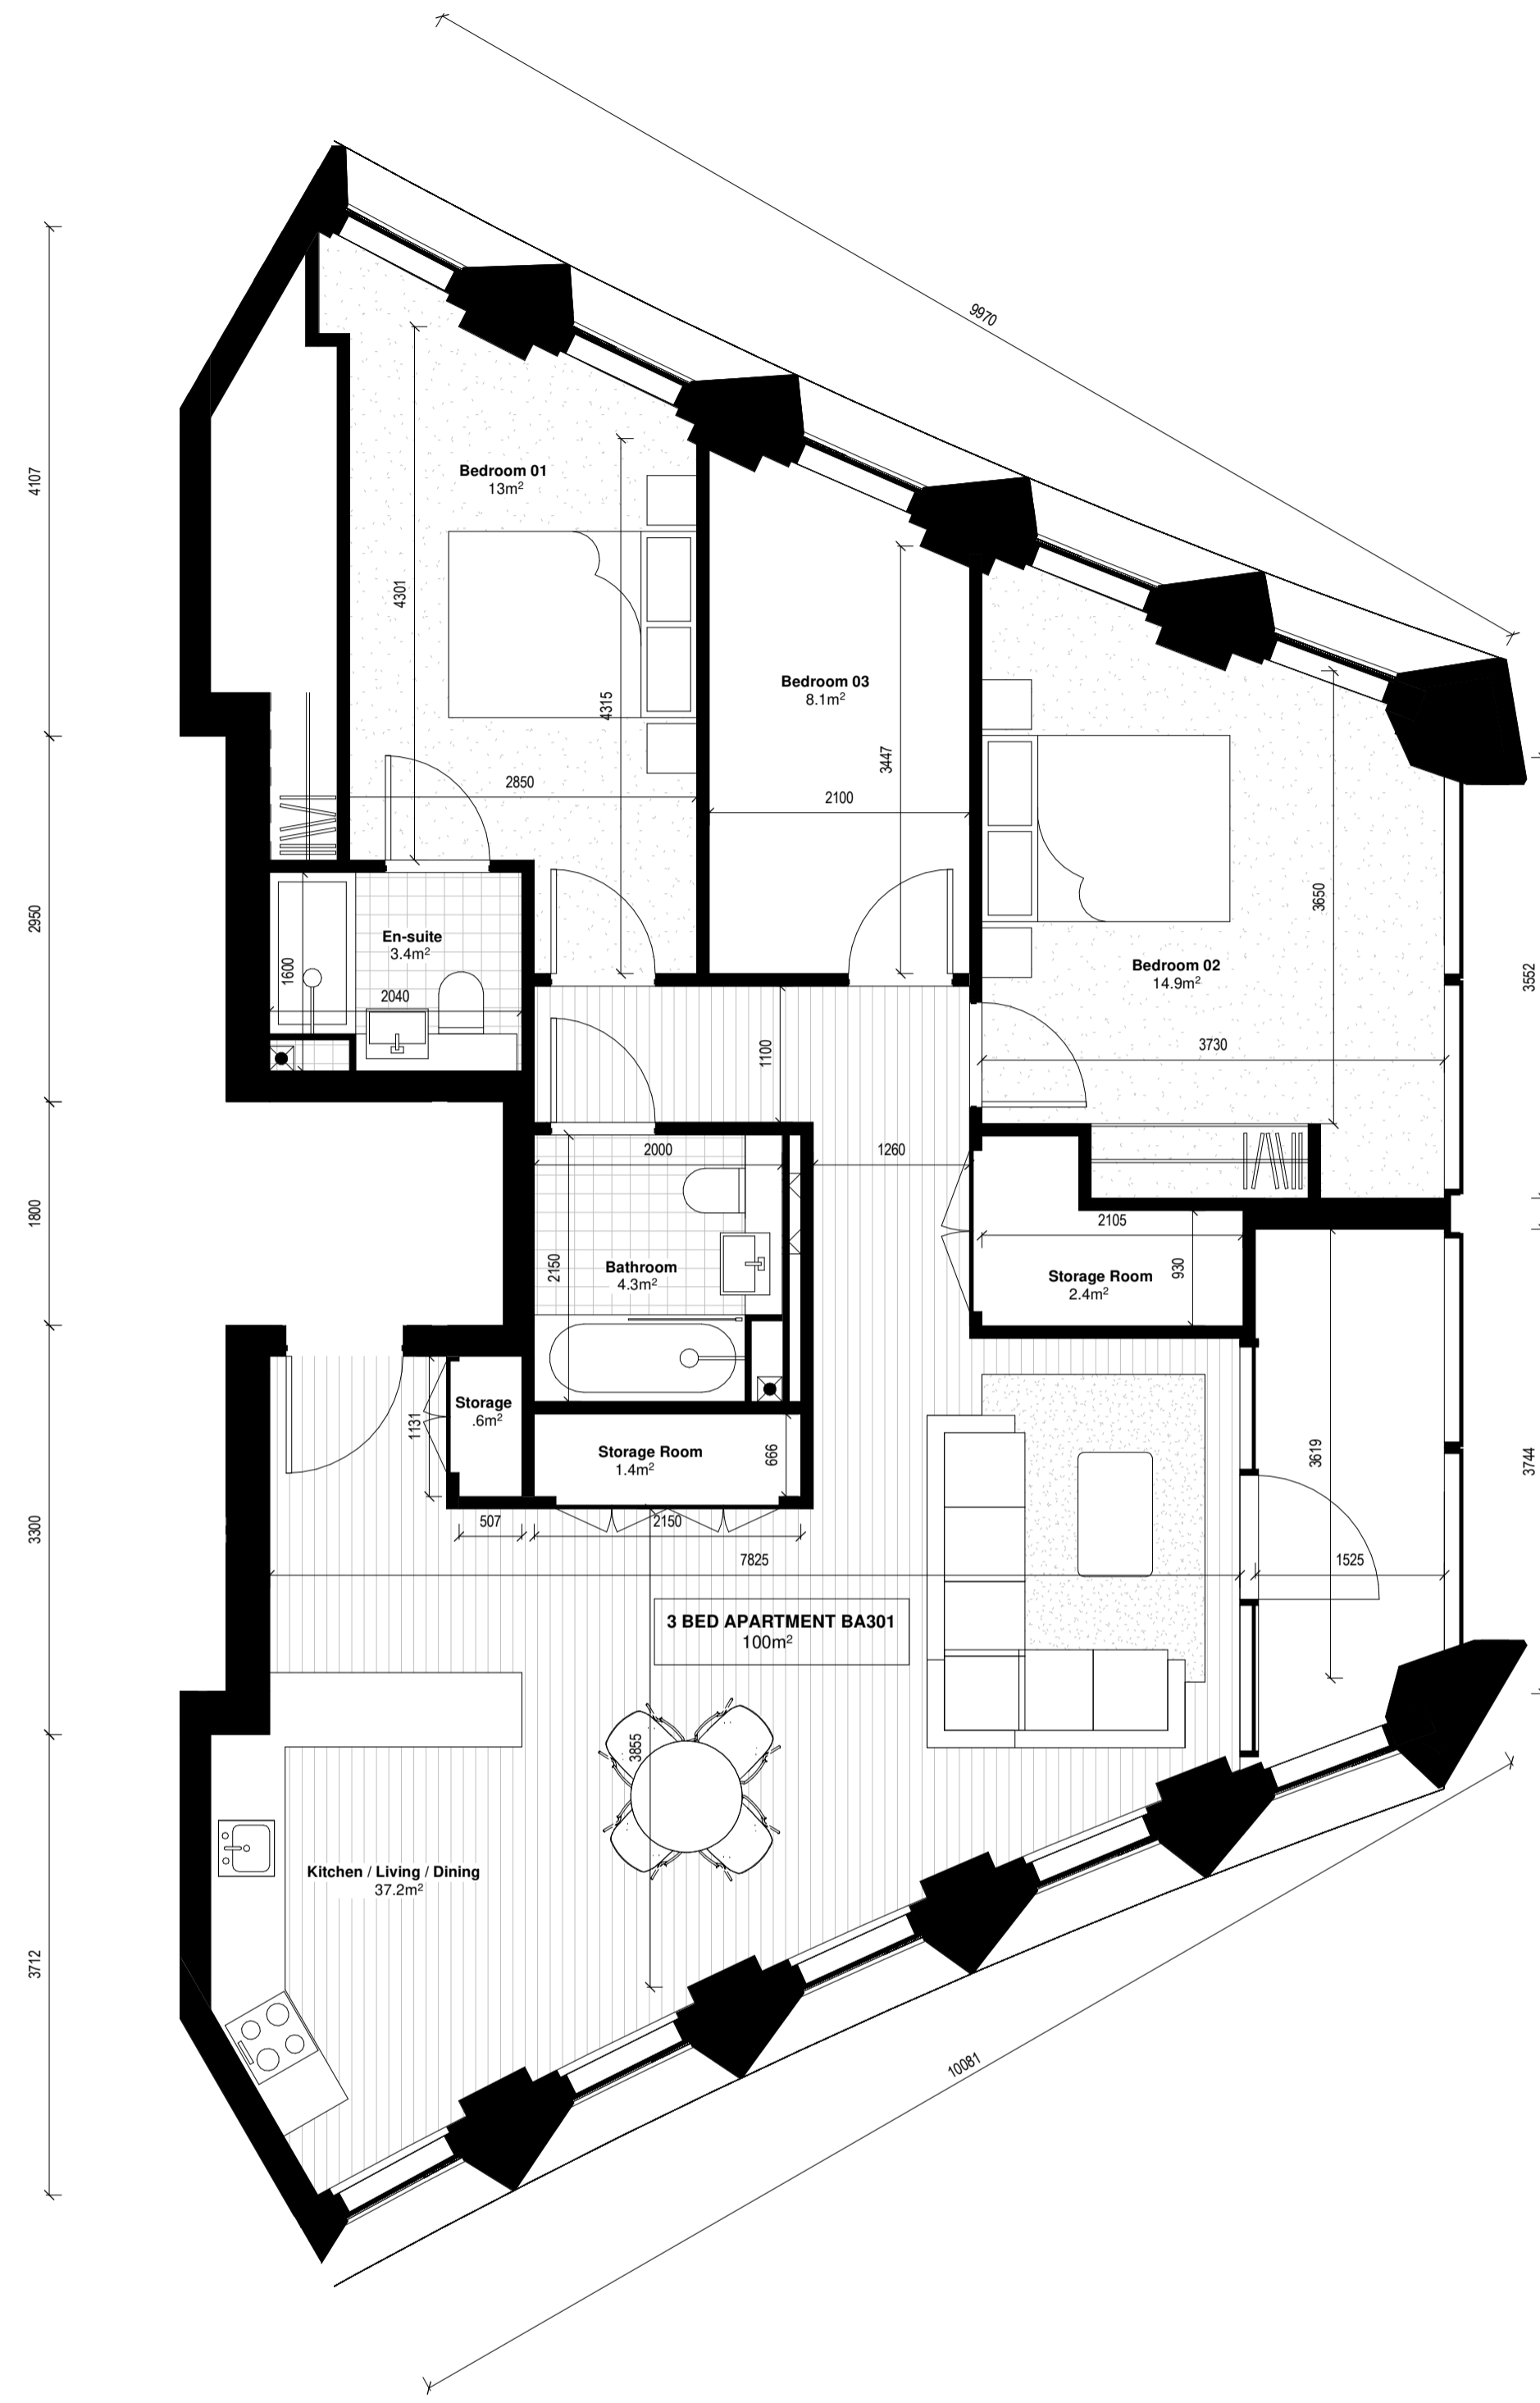

Overall Floor Area	
Required	90m ²
Provided	100m ²

3 Bed - BA301 Floor Plan
1 : 50

Notes:
DO NOT SCALE FROM THIS DRAWING. USE FIGURED DIMENSIONS IN ALL CASES. VERIFY DIMENSIONS ON SITE AND REPORT ANY DISCREPANCIES TO THE ARCHITECTS IMMEDIATELY. THIS DRAWING TO BE READ IN CONJUNCTION WITH THE ARCHITECTS SPECIFICATION. © THIS DRAWING IS COPYRIGHT AND MAY ONLY BE REPRODUCED WITH THE ARCHITECTS PERMISSION.

OSi License Number - AR 005219
Projection / Spatial Reference:
Projection: IRENE196_3m
Centre Point Coordinates:
X/Y: 71367.3699,73403.2446
Reference Index:
Map Series / Map Sheets
1:1,000 | 3263-02
1:1,000 | 3263-08
1:1,000 | 3263-07
1:1,000 | 3263-03
Vertical Datum:
MALIN HEAD

GENERAL NOTE:

- Area for each apartment type meets or exceeds minimum required area for Studio, 1-Bed or 2-Bed apartment types in all cases - See HOA for details.
- Aggregate Kitchen / Living / Dining Area for each apartment type meets or exceeds minimum required area for Studio, 1-Bed or 2-Bed apartment types in all cases - See HOA for details.
- Storage Area for each apartment type meets minimum required area for Studio, 1-Bed or 2-Bed apartment types in all cases. Where Built-in Wardrobe is included into storage area calculations, it is subsequently excluded from room area - See HOA for details.

P02	01/06/21	JB	Planning Issue
P01	02/12/20	DZ	Pre-Planning Issue

Rev	Date	DRN	Description
-----	------	-----	-------------



IN ASSOCIATION WITH
Glenn Howells Architects
Birmingham London glennhowells.co.uk
Glenn Howells Architects T: +44 (0)121 666 7640
321 Barford Street W: www.glennhowells.co.uk
Birmingham B5 6ET E: mail@glennhowells.co.uk

Client Details:
Ruiside Developments Ltd.

Project Details:
PGATE
42A Parkgate Street, Dublin 8

Drawing Title:
2 & 3 Bed Apartment Types

Job No	Date	Scale@A1
P18-107D	01/06/21	1 : 50
Status	Drawn By:	
For Information	D. Zubiak	
Purpose:	Checked By:	
Planning Permission	E. O'Brien	
Drawing Number	Revision	
PGATE-RAU-ZZ-DR-A-APT-34402	P02	