



Proposed North East Elevation
1 : 200

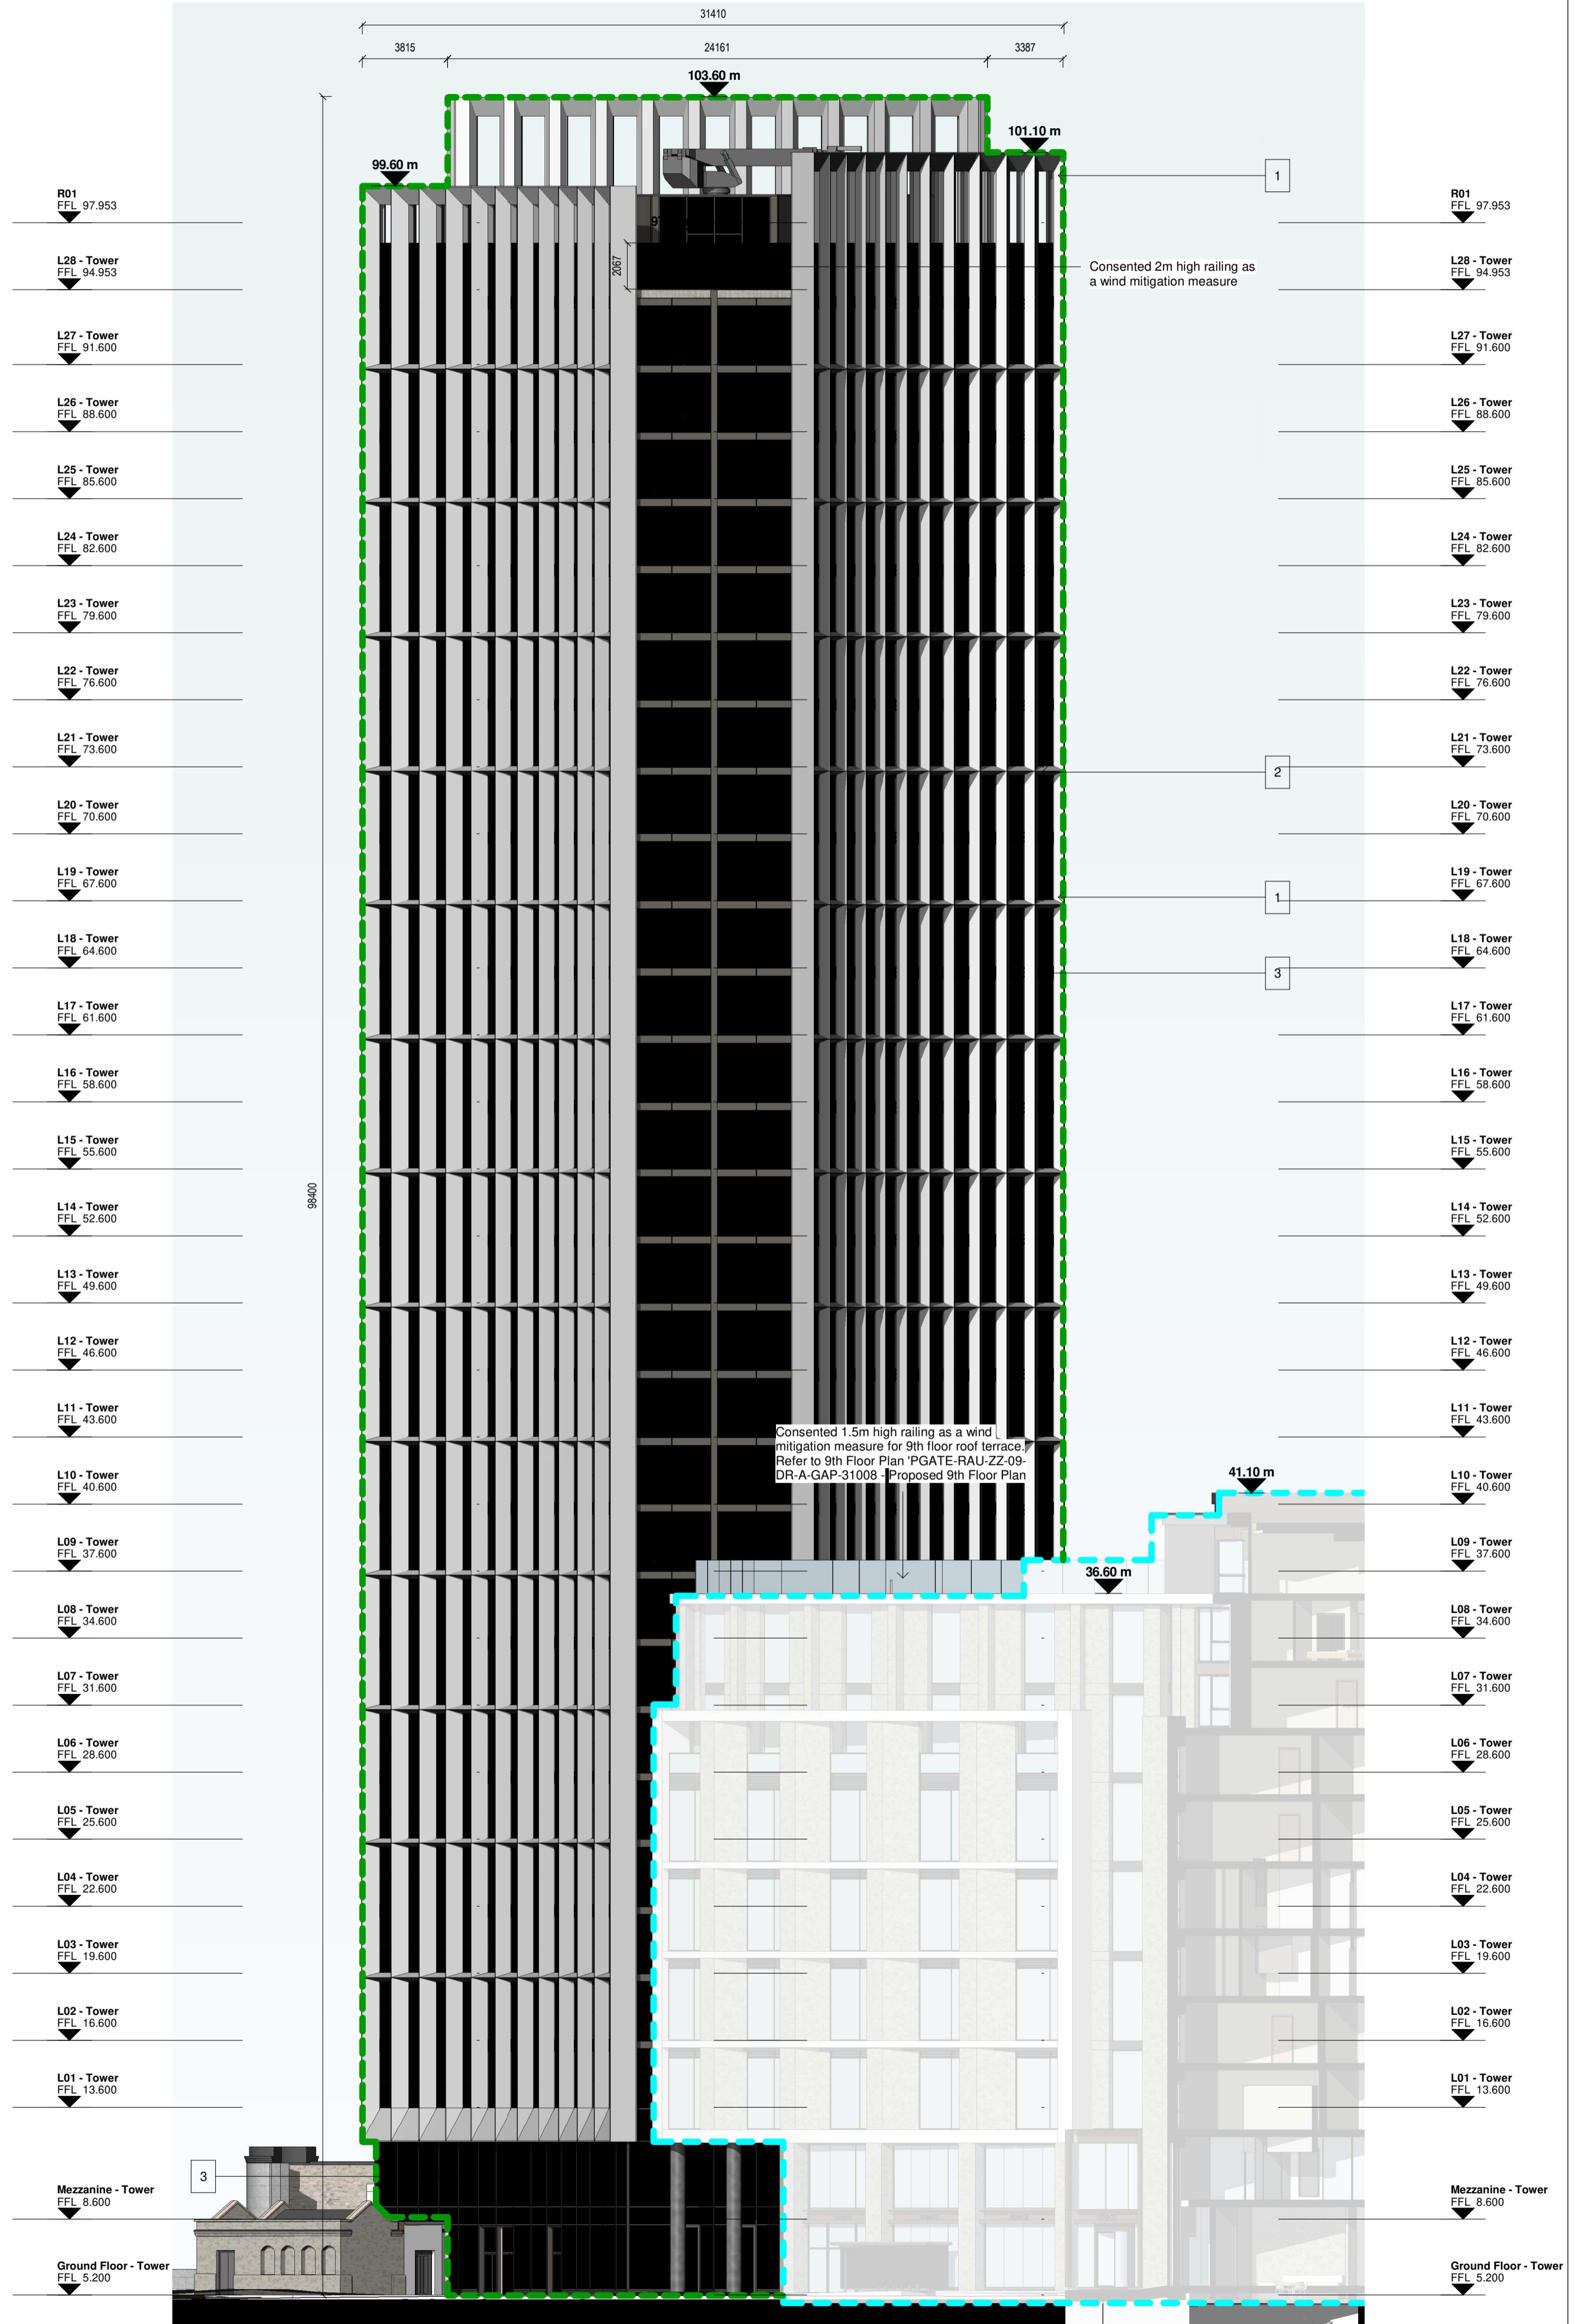

Proposed North West Elevation
1 : 200

Notes:
DO NOT SCALE FROM THIS DRAWING. USE FIGURED DIMENSIONS IN ALL CASES. VERIFY DIMENSIONS ON SITE AND REPORT ANY DISCREPANCIES TO THE ARCHITECTS IMMEDIATELY. THIS DRAWING TO BE READ IN CONJUNCTION WITH THE ARCHITECTS SPECIFICATION. © THIS DRAWING IS COPYRIGHT AND MAY ONLY BE REPRODUCED WITH THE ARCHITECTS PERMISSION.

OSi License Number - AR 003219
Projection / Spatial Reference:
Projection: IRENET90_3pm_Transverse_Mercator
Centre Point Coordinates:
X/Y: 71367.3099,73403.2446
Reference Grid:
Map Series / Map Sheets
1:1,000 | 3263-02
1:1,000 | 3263-08
1:1,000 | 3263-07
1:1,000 | 3263-03
Vertical Datum:
MALIN HEAD

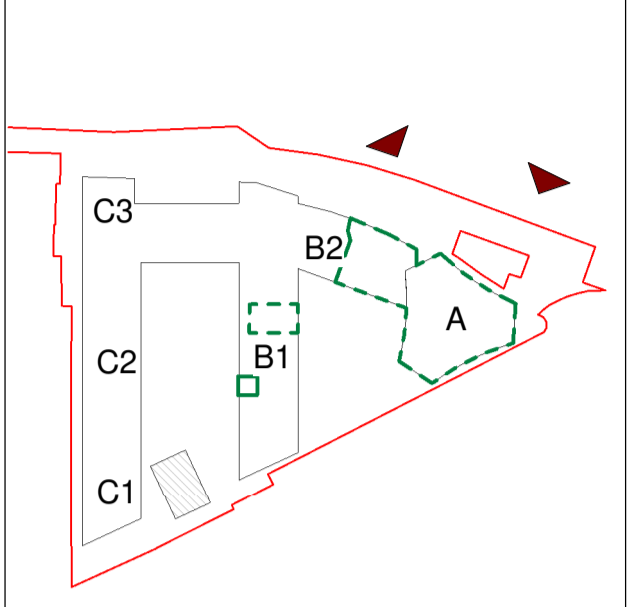

Planning Application Legend

Description	Symbol
SITE BOUNDARY LINEDARY	
EXTENT OF PROPOSED DEVELOPMENT / WORKS	
CONSENTED BUILDINGS UNDER APPLICATION REF: ABP-306569-20	

Materials Legend

No.	DESCRIPTION
1	POLISHED PRE-CAST GRANITE MIX FACADE
2	POLISHED PRE-CAST GRANITE CILL
3	POWDER-COATED ALUMINIUM WINDOW

P02	01/06/21	JB	Planning Issue
P01	02/12/20	DZ	Pre-Planning Issue

Rev	Date	DRN	Description



IN ASSOCIATION WITH
Glenn Howells Architects
Birmingham London glennhowells.co.uk
Glenn Howells Architects T: +44 (0)121 666 7640
321 Barford Street W: www.glennhowells.co.uk
Birmingham B5 6ET E: mail@glennhowells.co.uk

Client Details:
Ruirsde Developments Ltd.

Project Details:
PGATE
42A Parkgate Street, Dublin 8

Drawing Title:
Proposed North East & North West Elevation

Job No	Date	Scale
P18-107D	01/06/21	1:200
Status	Drawn By:	
Planning	J Basquel	
Purpose	Checked By:	
Planning Permission	L Wynne	
Drawing Number	Revision	
PGATE-RAU-ZZ-DR-A-ELE-32005	P02	