






1 Block G - Proposed Ground Floor Plan
1 : 200
G - L00 - Ground Floor 112,060

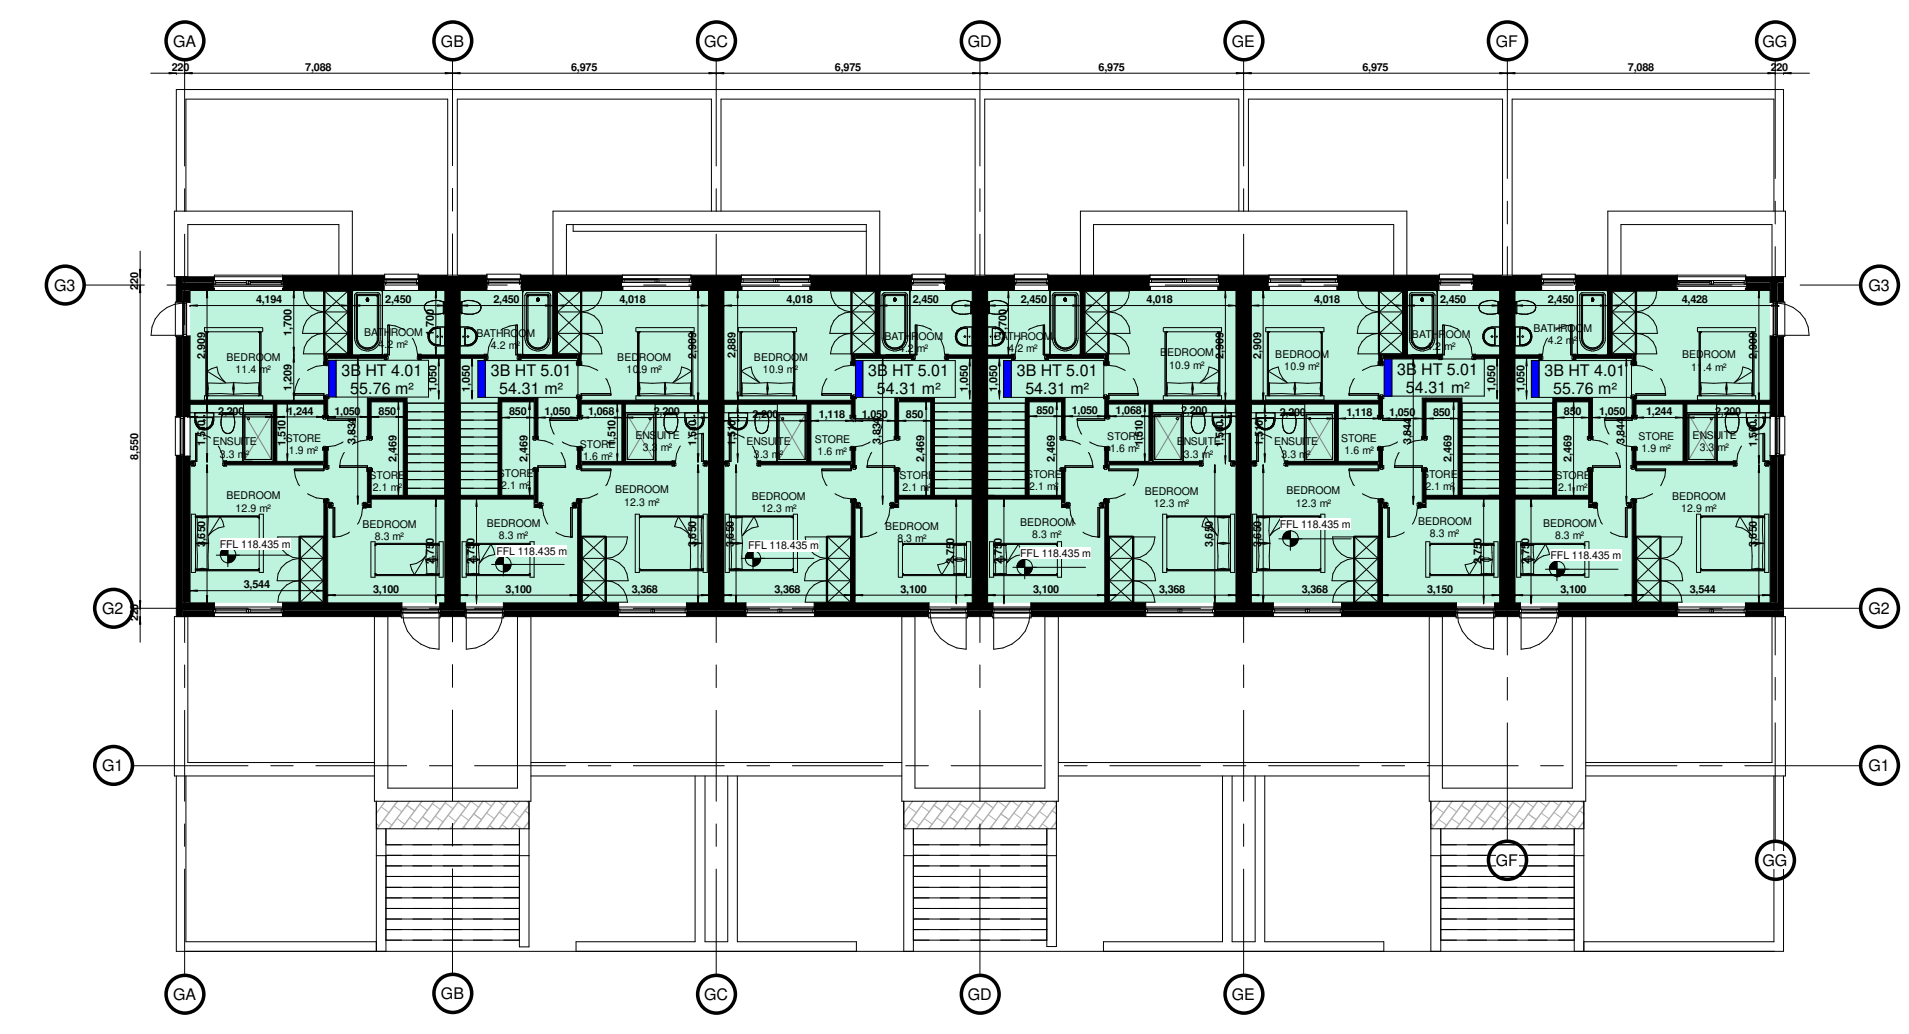

3 Block G - Proposed Second Floor Plan
1 : 200
G - L02 - Second Floor 118,435

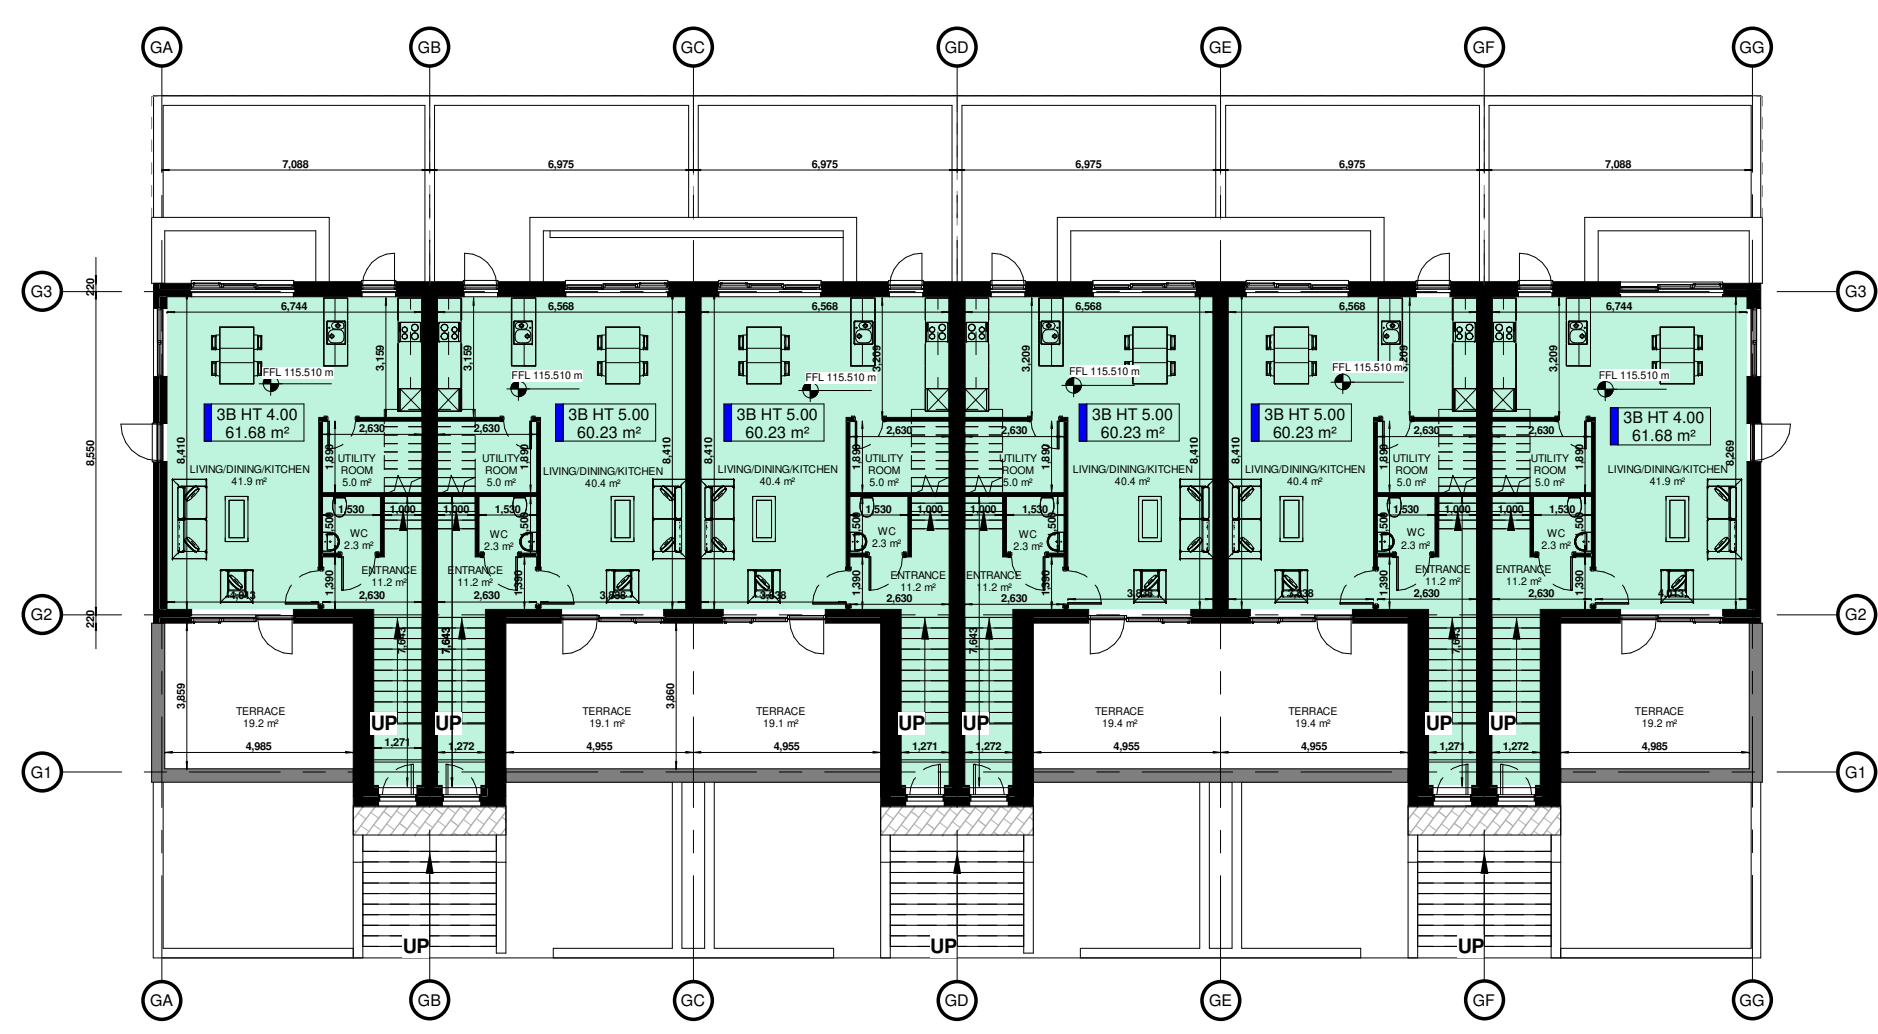


2 Block G - Proposed First Floor Plan
1 : 200
G - L01 - First Floor 115,510

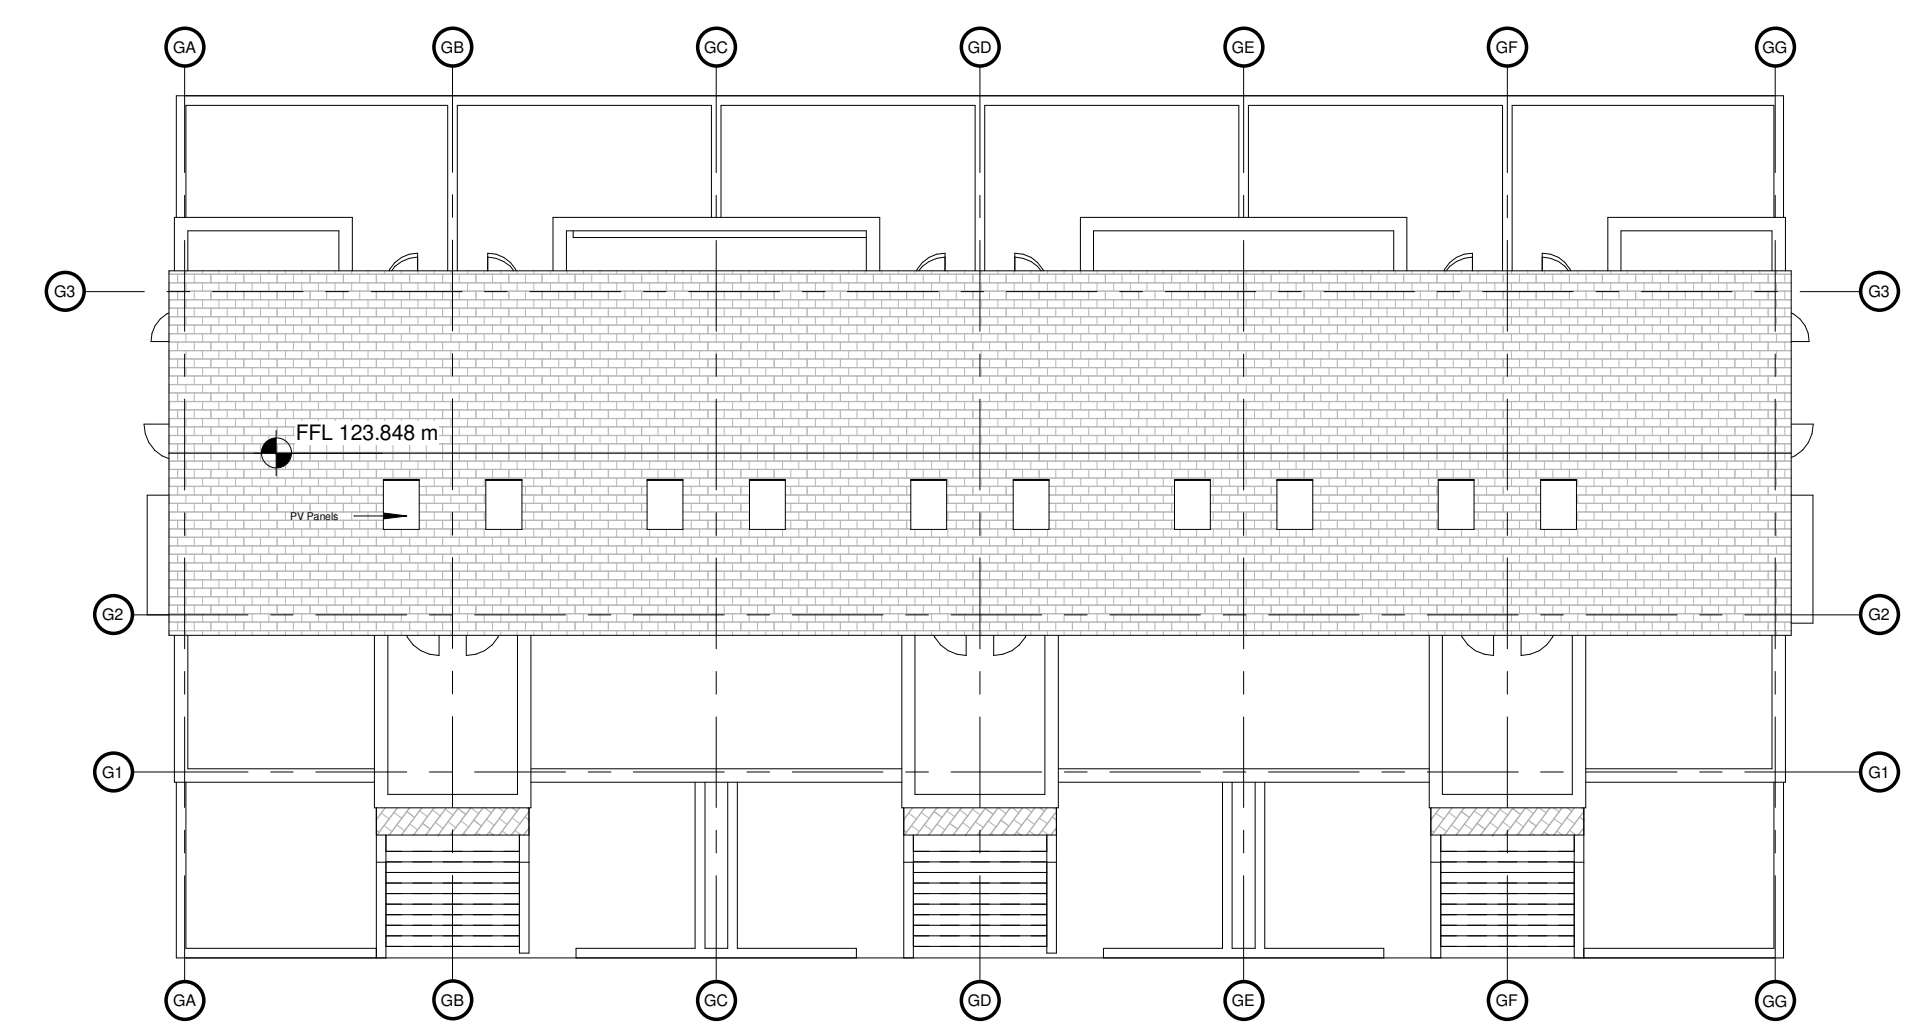

4 Block G - Proposed Roof Plan
1 : 200
G - L03 - Third Floor 120,985

Notes:
- Do not scale from this drawing. Use figured dimensions in all cases.
- Verify dimensions on site and report any discrepancies to the Architect immediately.
- This drawing is to be read in conjunction with the Architect's Specification.
- © This drawing is copyright and may only be reproduced with the Architect's permission.

Drawing Notes:
Citywest 3 - Key Plan

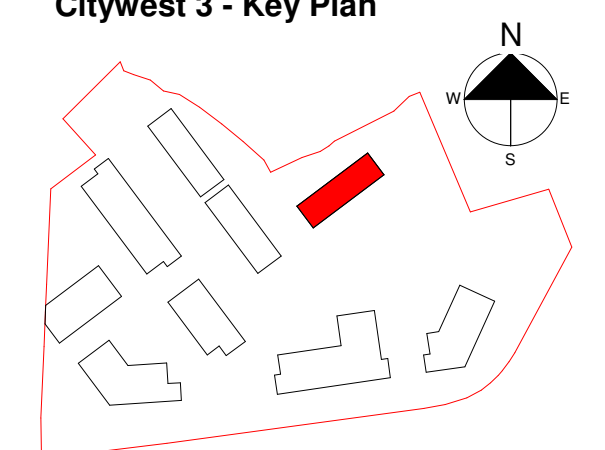

LEGEND

- 1 Bed
- 2 Bed
- 3 Bed
- 2 Bed Own Door Apartment
- 3 Bed Duplex Apartment
- COMMUNAL AMENITY
- OFFICE
- PLANT
- RETAIL / COMMERCIAL

G Levels	
Name	Elevation
G - L00 - Ground Floor	112,060
G - L01 - First Floor	115,510
G - L02 - Second Floor	118,435
G - L03 - Third Floor	120,985
G - L04 - Ridge Level	123,850

Rev.	Date	Drawn	Details of Issue / Revision
PS-1	17/05/21	RS	Issued For Planning

Issues & Revisions

W: www.reddyarchitecture.com
E: info@reddyarchitecture.com

Client Details:
Cairn Home Properties LTD

Project Details:
COOLDOWN COMMONS PHASE 3 - RESIDENTIAL DEVELOPMENT

Drawing Title:
PROPOSED FLOOR PLANS - BLOCK G

Job No. P18-284D	Sheet Size: A1 - Landscape	Scale @A1: 1 : 200
Issue Date: 04/05/21	Drawn By: VF	Reviewed By: AL
Status: P3	Purpose of Issue: Planning	
Project-Phase-System-Zone-Level-Type-Originator-Role-Number CW-3-06-G-ZZZ-DR-RAU-AR-1570		Revision: P3-1