




1 Block E2 - Proposed Ground Floor Plan - PART V
1 : 200

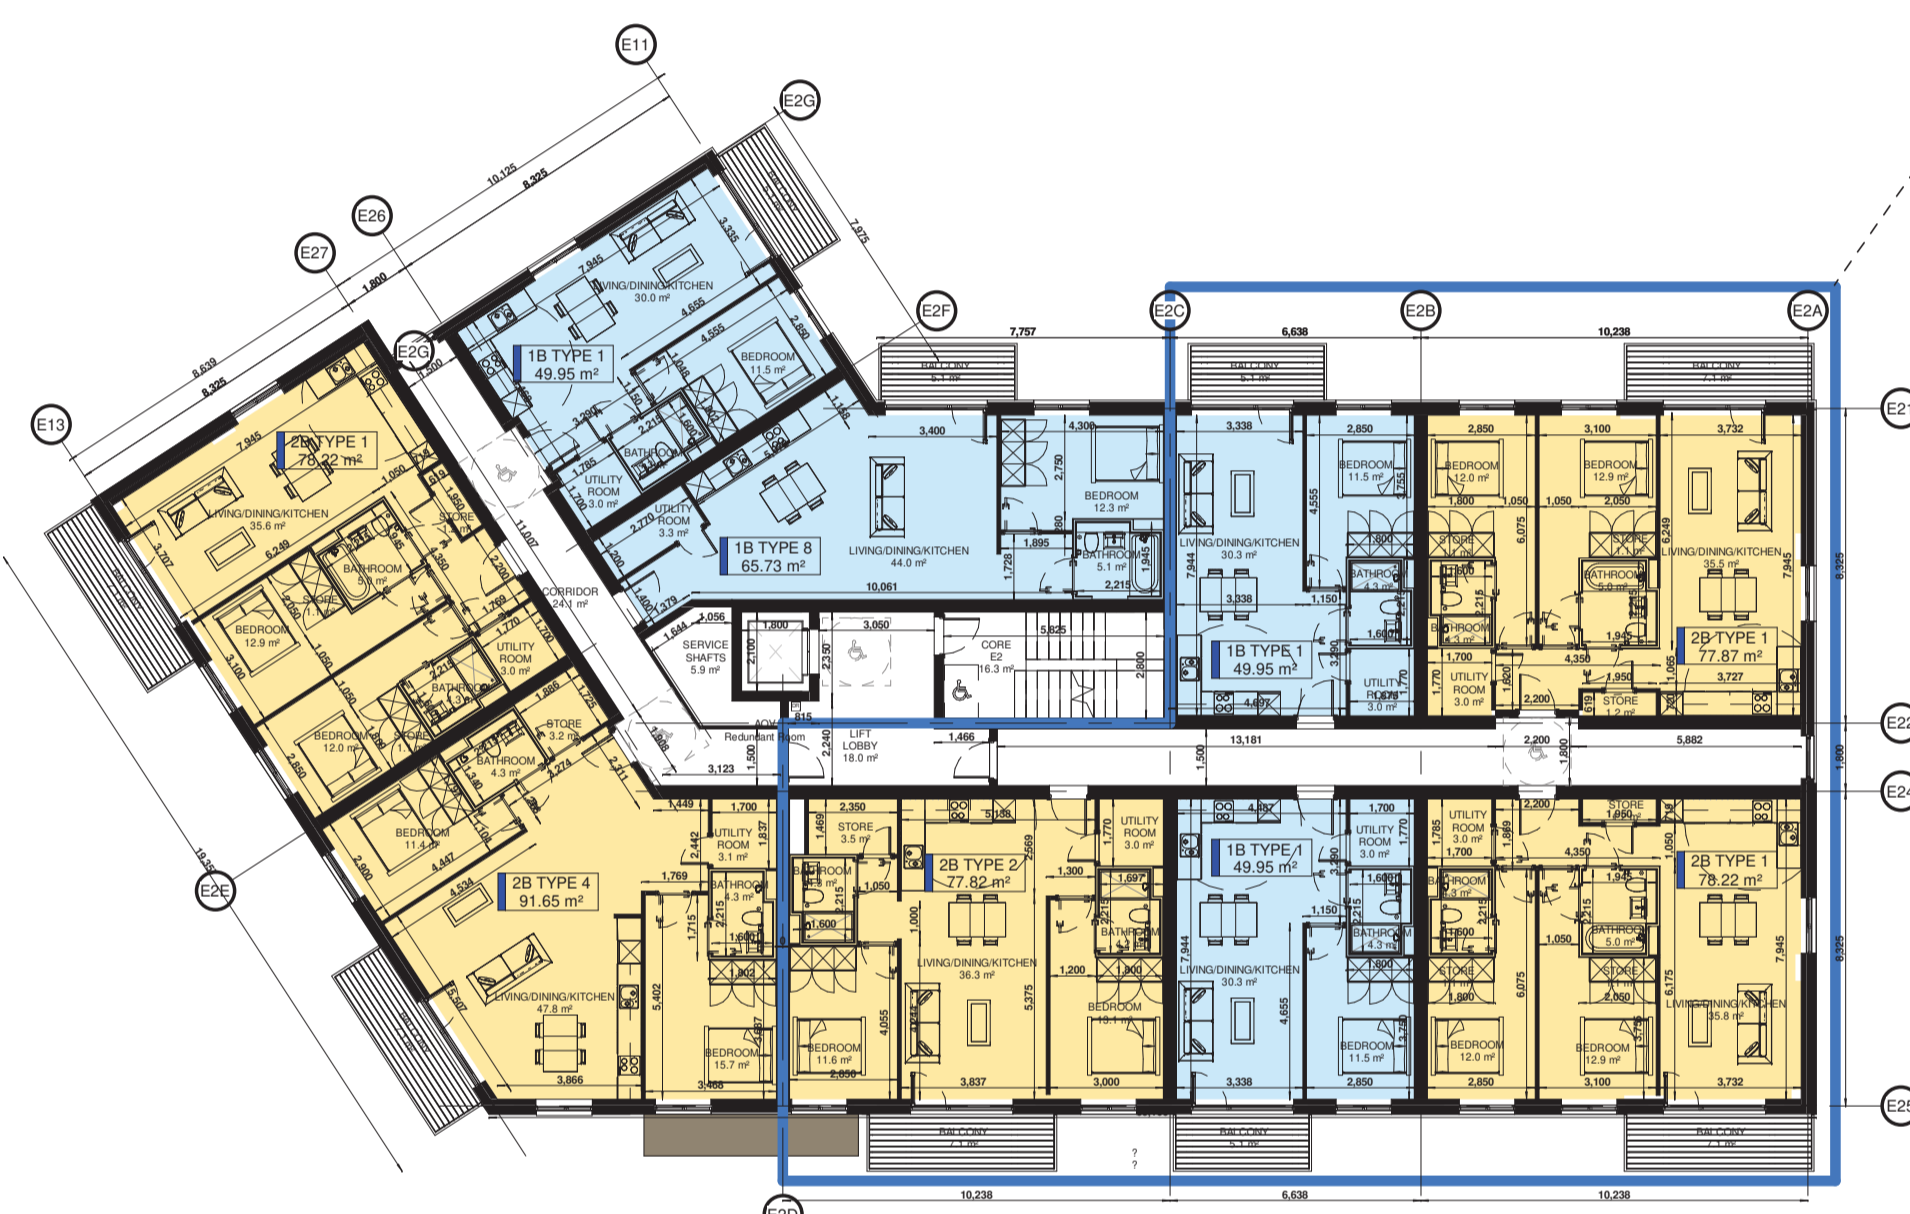


2 Block E2 - Proposed First Floor Plan - PART V
1 : 200

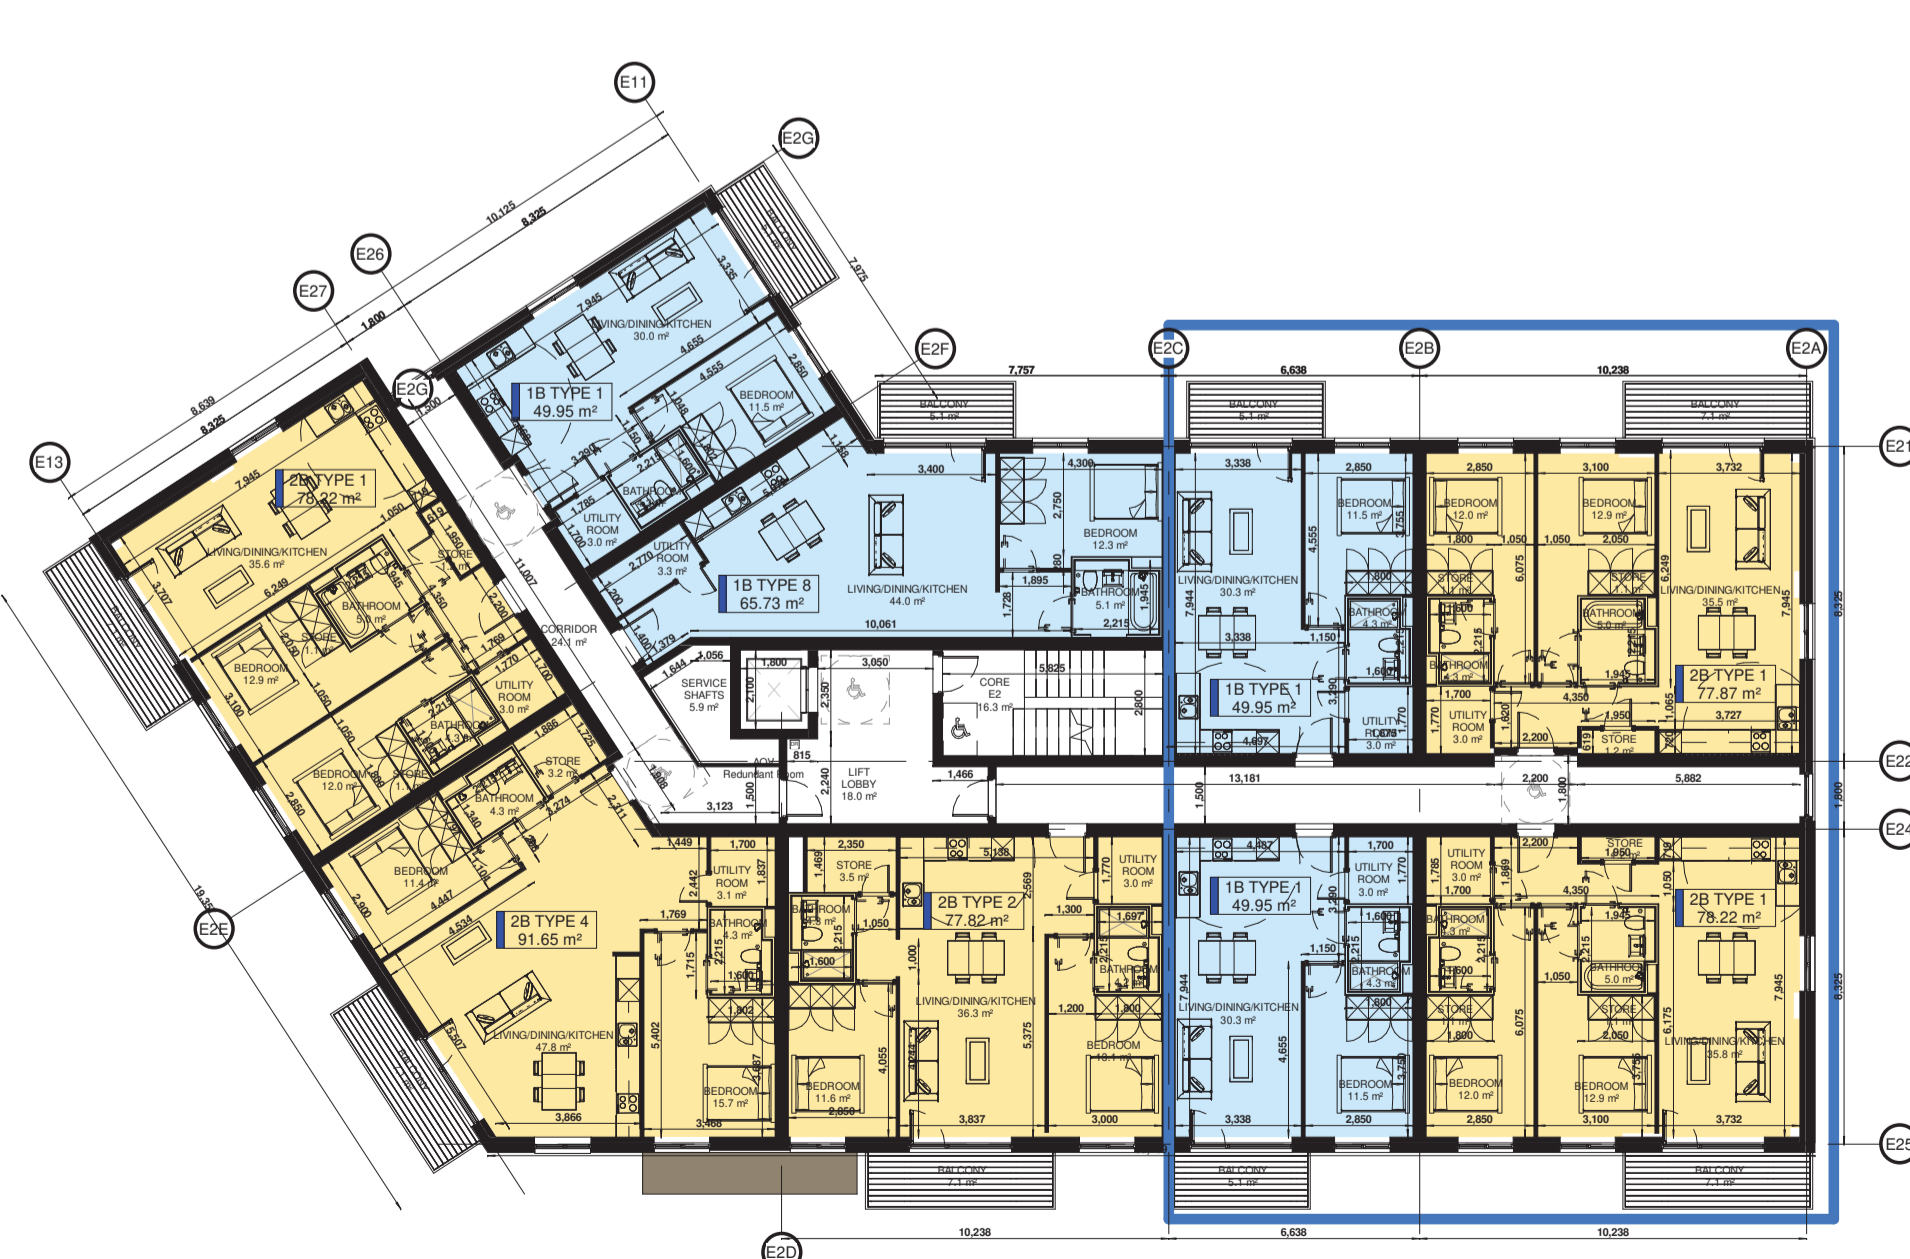


3 Block E2 - Proposed Second to Sixth Floor Plan - PART V
1 : 200

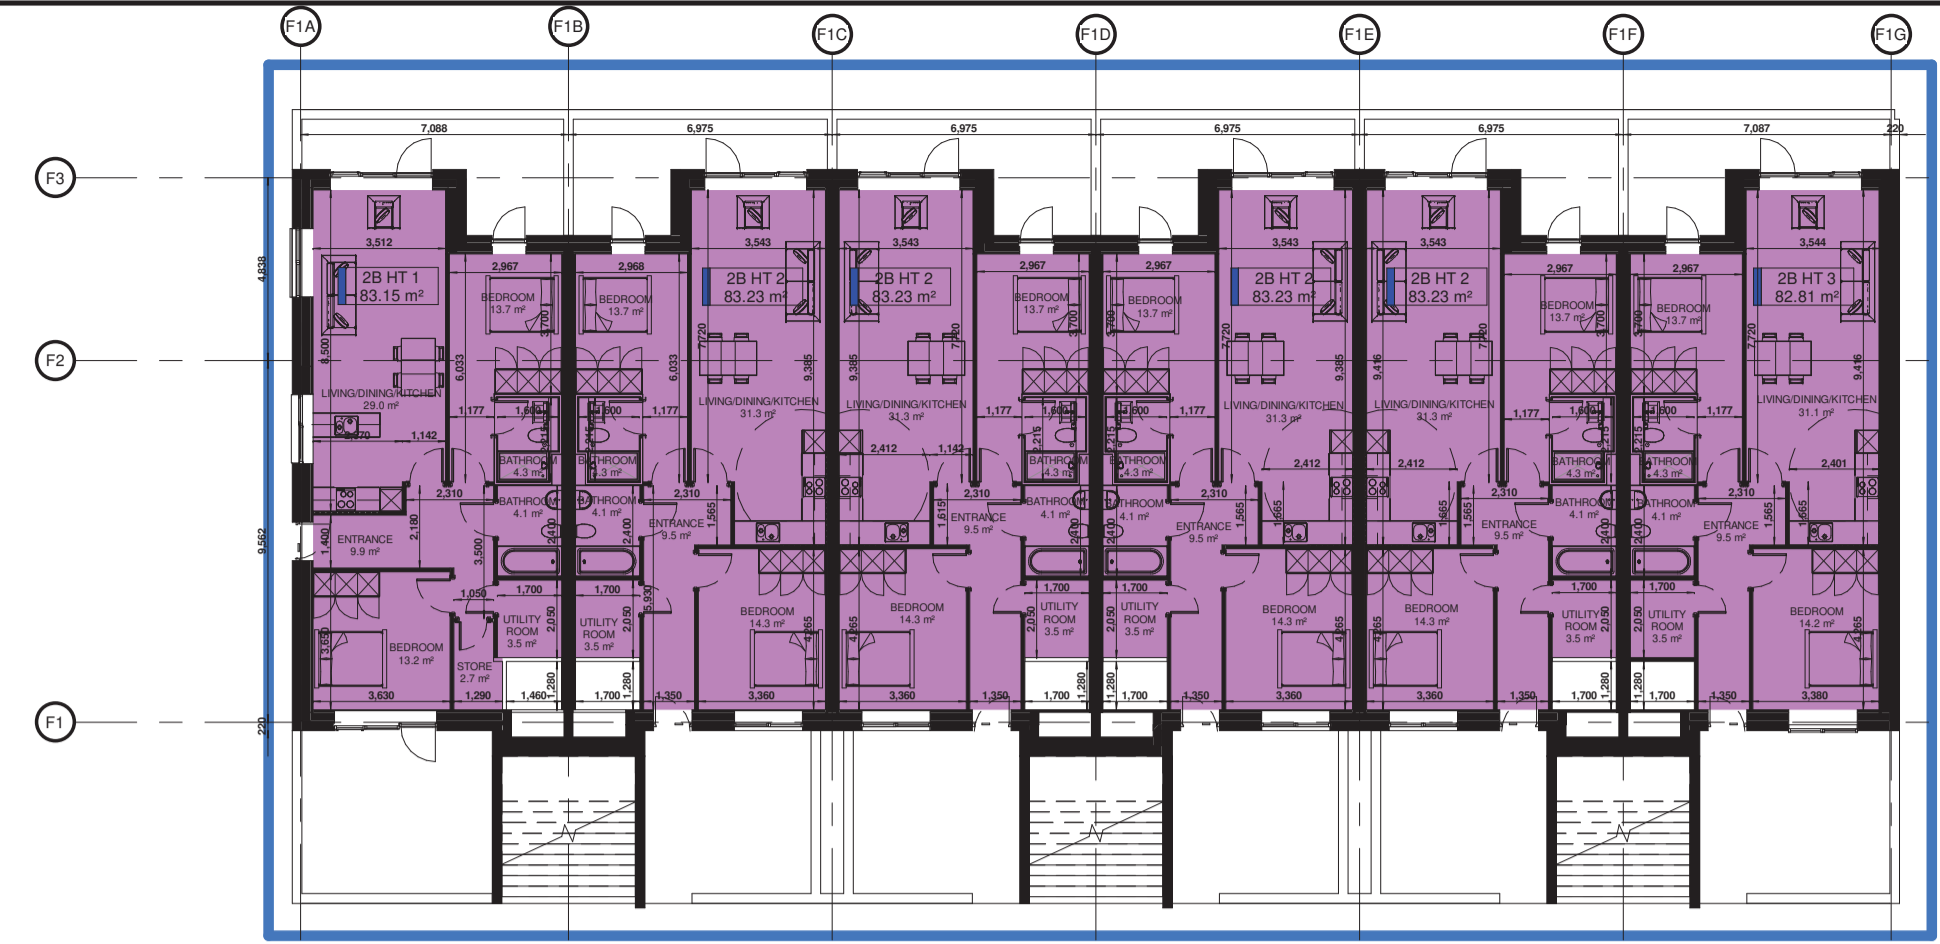


4 Block F1 - Proposed Ground Floor Plan - PART V
1 : 200

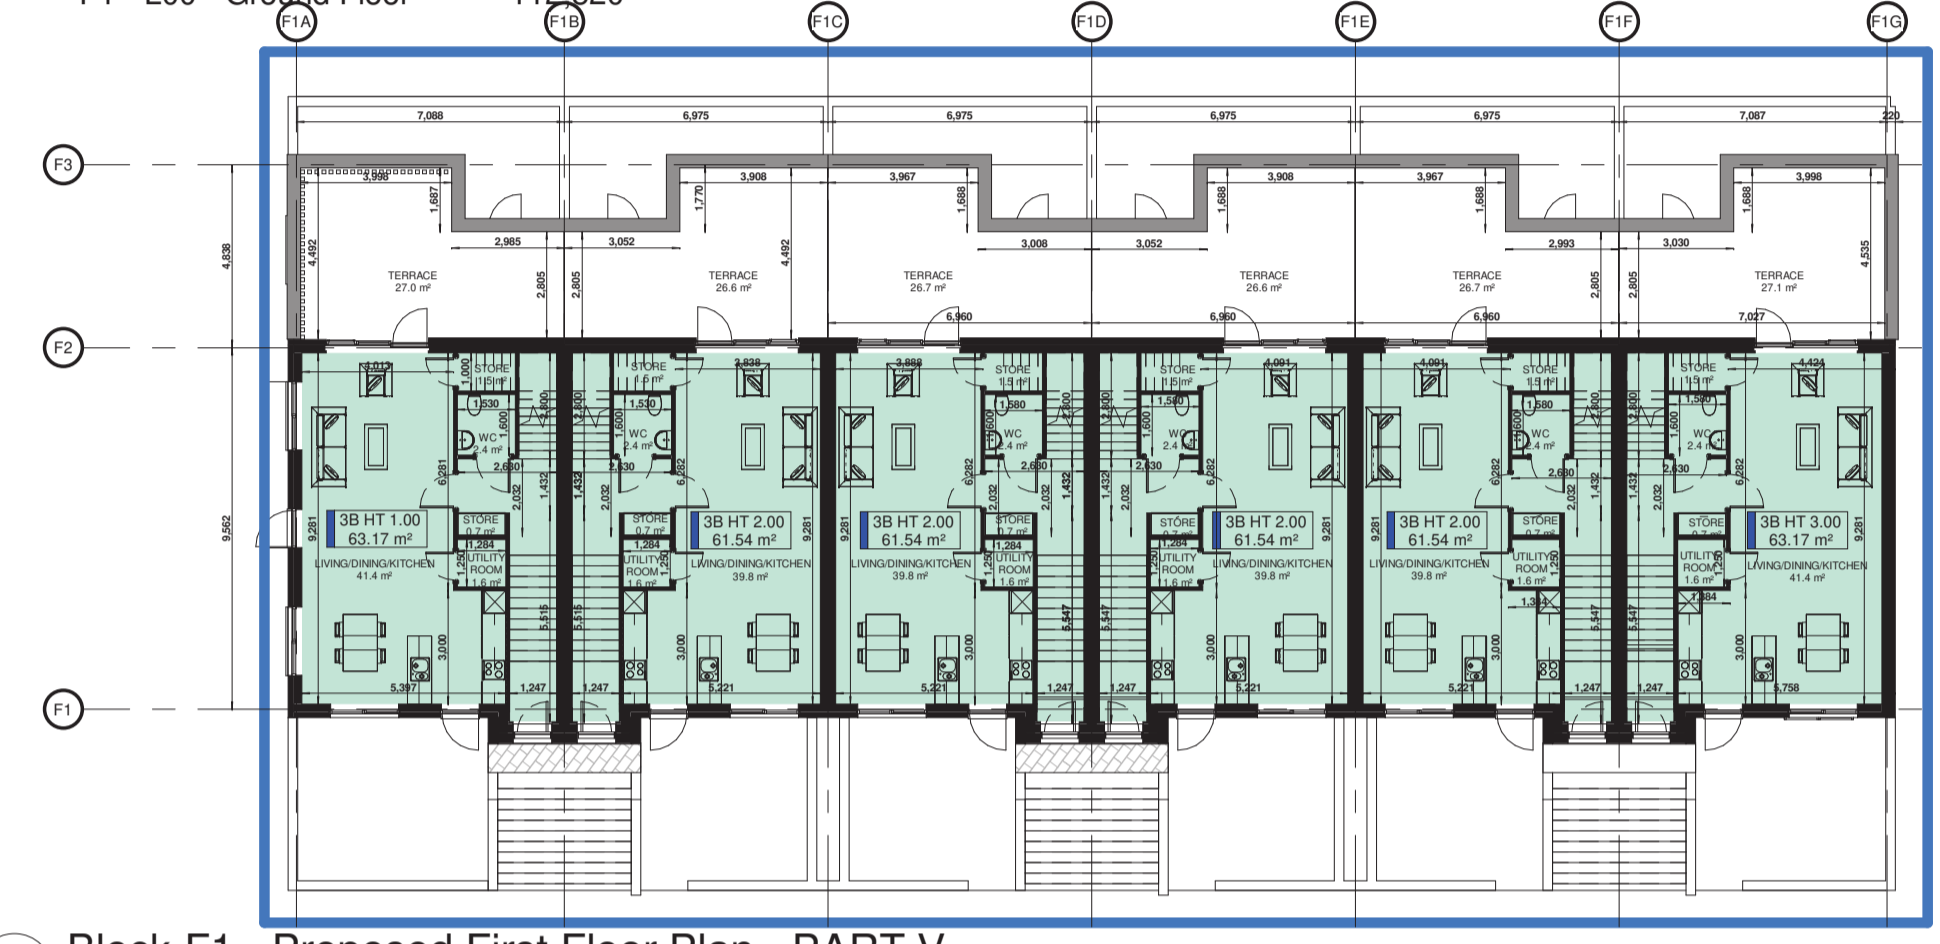

5 Block F1 - Proposed First Floor Plan - PART V
1 : 200

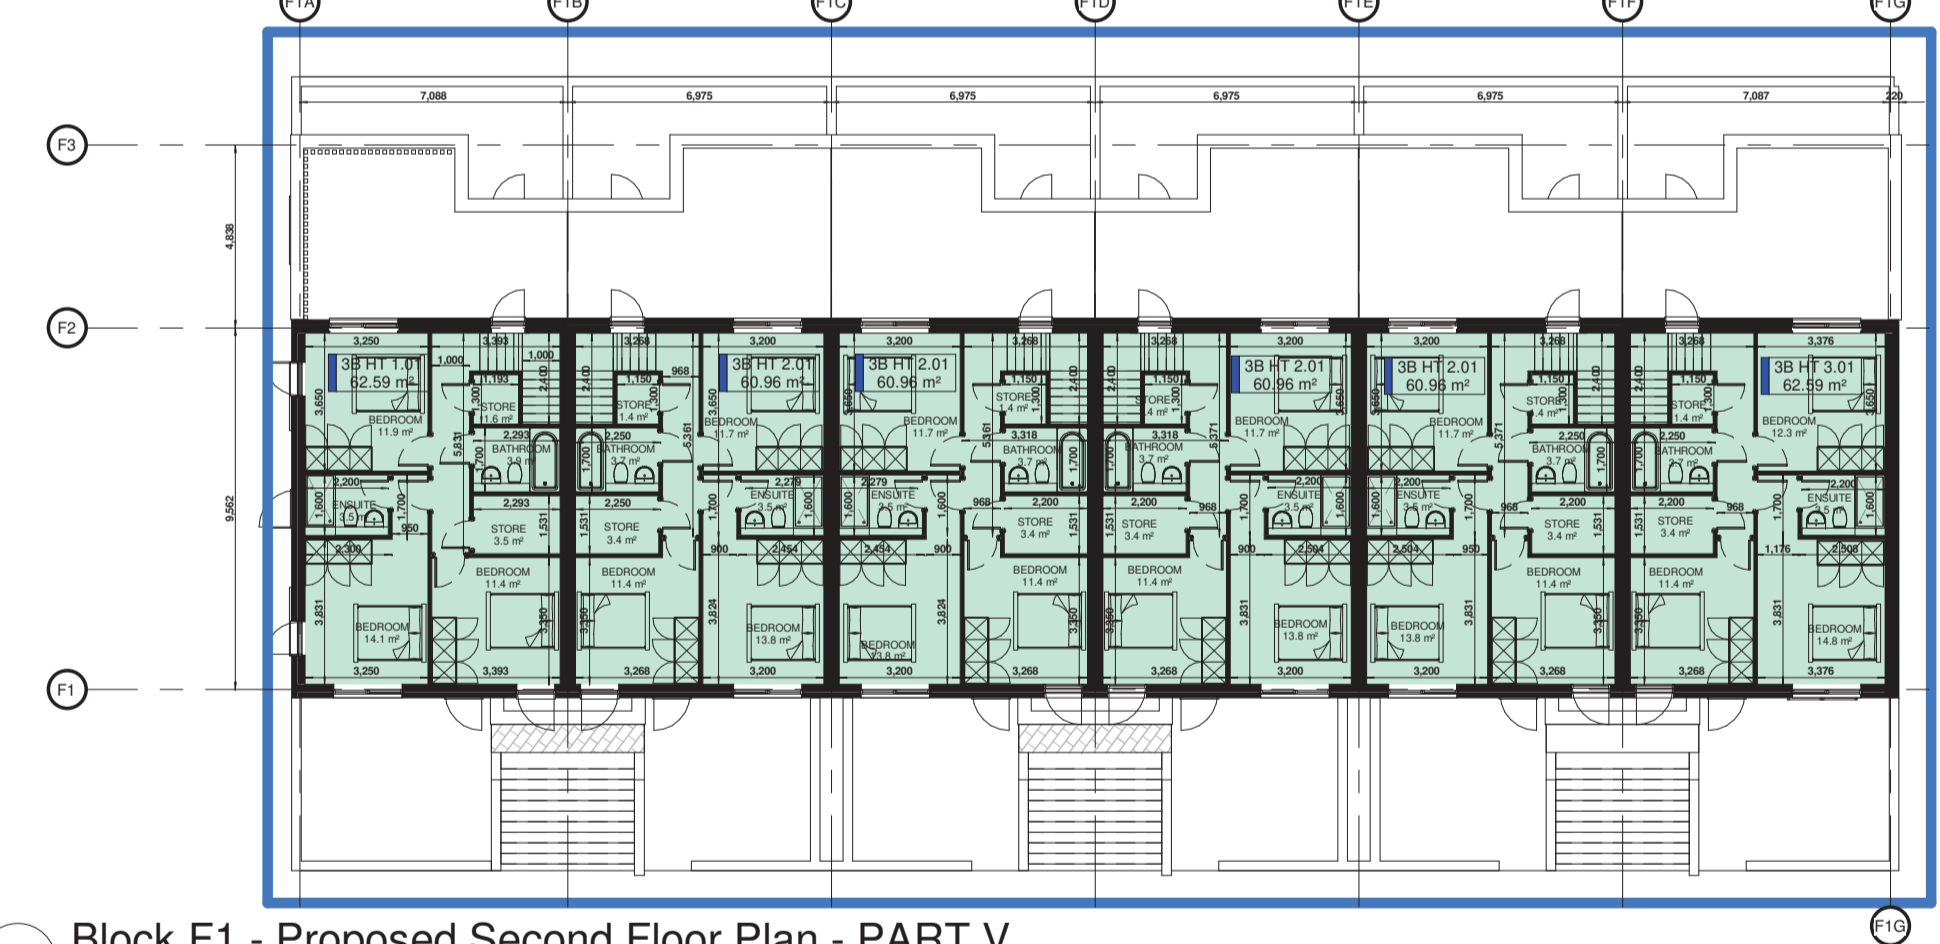


6 Block F1 - Proposed Second Floor Plan - PART V
1 : 200

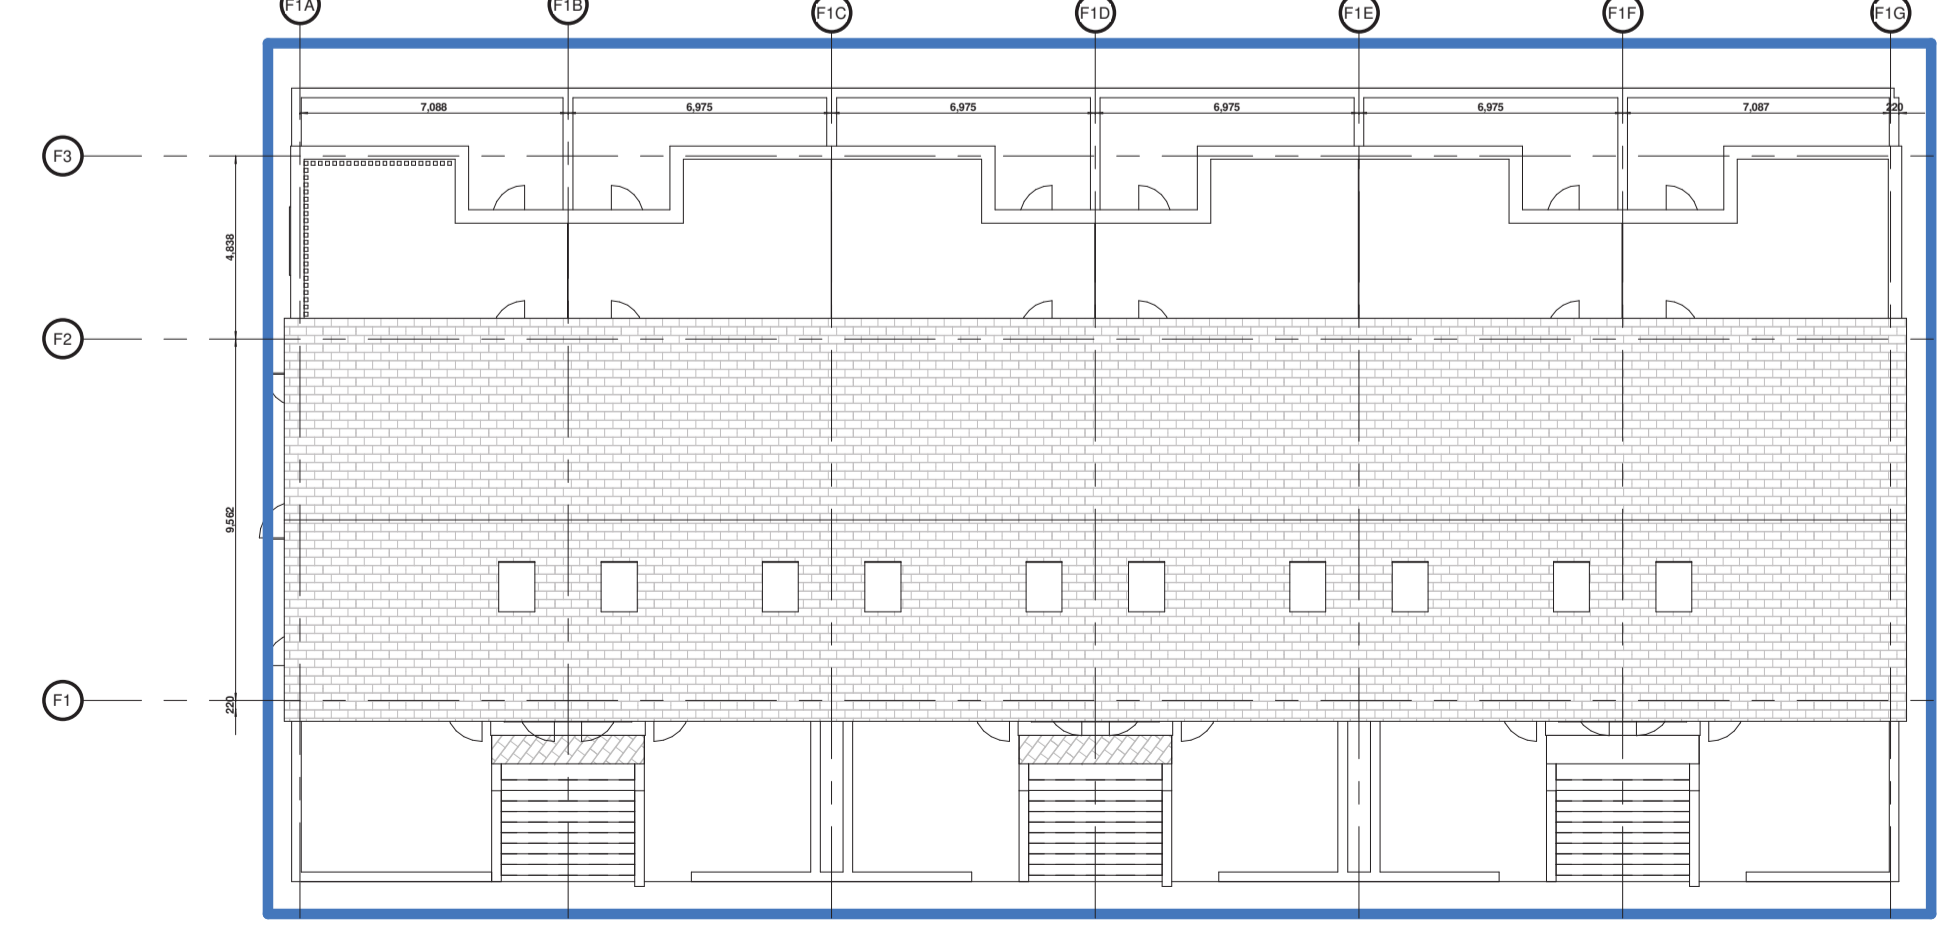

7 Block F1 - Proposed Roof Plan - PART V
1 : 200

Notes:
- Do not scale from this drawing. Use figured dimensions in all cases.
- Verify dimensions on site and report any discrepancies to the Architect immediately.
- This drawing is to be read in conjunction with the Architect's Specification.
- © This drawing is copyright and may only be reproduced with the Architect's permission.

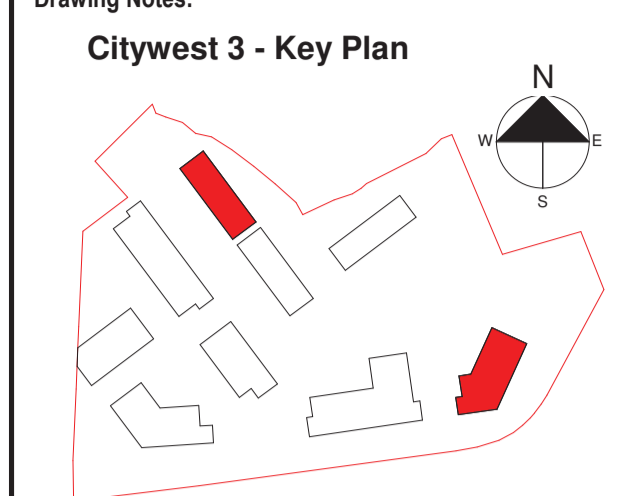

LEGEND

- 1 Bed
- 2 Bed
- 3 Bed
- 2 Bed Own Door Apartment
- 3 Bed Duplex Apartment
- COMMUNAL AMENITY
- OFFICE
- PLANT
- RETAIL / COMMERCIAL

Site Boundary
Proposed Part V Units


TYPE	AREA	No of units
1 Bed Apartment Block E2	49,956.11 m ²	15
2 Bed Apartment Block E2	78,227.87 m ²	15
2 Bed Duplex over GF F1	83,158.29 m ²	6
3 Bed Duplex over GF F1	125,761,22.27 m ²	6
Proposed Part V Total Units		42

E2 Levels

Name	Elevation
E2 - L00 - Ground Floor	112,700
E2 - L01 - First Floor	116,075
E2 - L02 - Second Floor	119,075
E2 - L03 - Third Floor	122,075
E2 - L04 - Fourth Floor	125,075
E2 - L05 - Fifth Floor	128,075
E2 - L06 - Sixth Floor	131,075
E2 - L07 - Seventh Floor	134,075

F1 Levels

Name	Elevation
F1 - L00 - Ground Floor	112,520
F1 - L01 - First Floor	115,970
F1 - L02 - Second Floor	118,895
F1 - L03 - Third Floor	121,445
F1 - L04 - Ridge Level	124,600

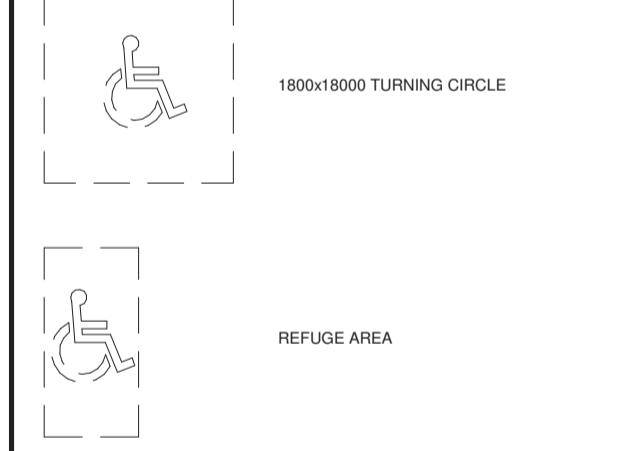

Rev.	Date	Drawn	Details of Issue / Revision
P3-1	17/05/21	RS	Issued For Planning

reddy architecture + urbanism

W: www.reddyarchitecture.com
E: info@reddyarchitecture.com

Client Details:
Cairn Home Properties LTD

Project Details:
COOLDOWN COMMONS PHASE 3 - RESIDENTIAL DEVELOPMENT

Drawing Title:
PROPOSED FLOOR PLANS - BLOCKS E2 & F1 - PART V

Job No.	Sheet Size	Scale @A1:
P18-284D	A1 - Landscape	1:200
Issue Date:	Drawn By:	Reviewed By:
17/05/21	RS	AL

Status	Purpose of Issue	
P3	Planning	
Project/Phase/System/Zone/Level/Type	Originator/Role/Number	Revision
CW-3-06-ZZZ-ZZZ-DR-RAU-AR-1571		P3-1