



1 South Elevation
Scale 1:100 @ A1 / 1:200 @ A3



2 East Elevation
Scale 1:100 @ A1 / 1:200 @ A3

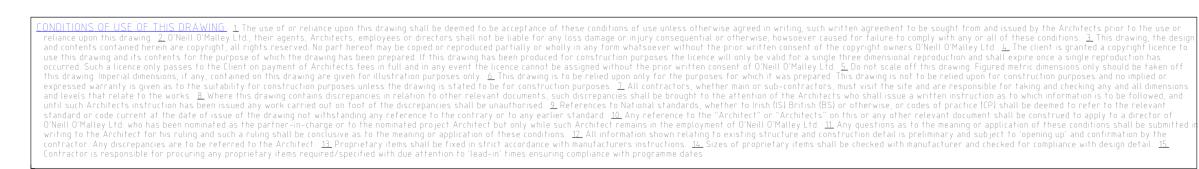

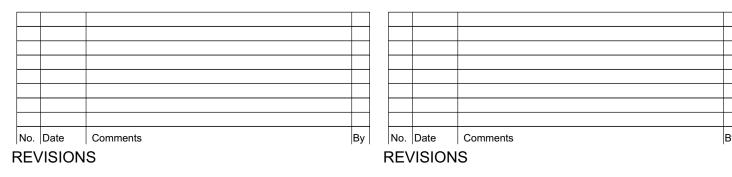







Drawing No. 3204

Ground Floor, Block 2/3, Galway Technology Park, Parkmore, Galway.

Republic of Ireland
T: +353 (0)91 771033
E: info@onom.ie
W: onom.ie

Project No.

20175