



South Elevation
1:100

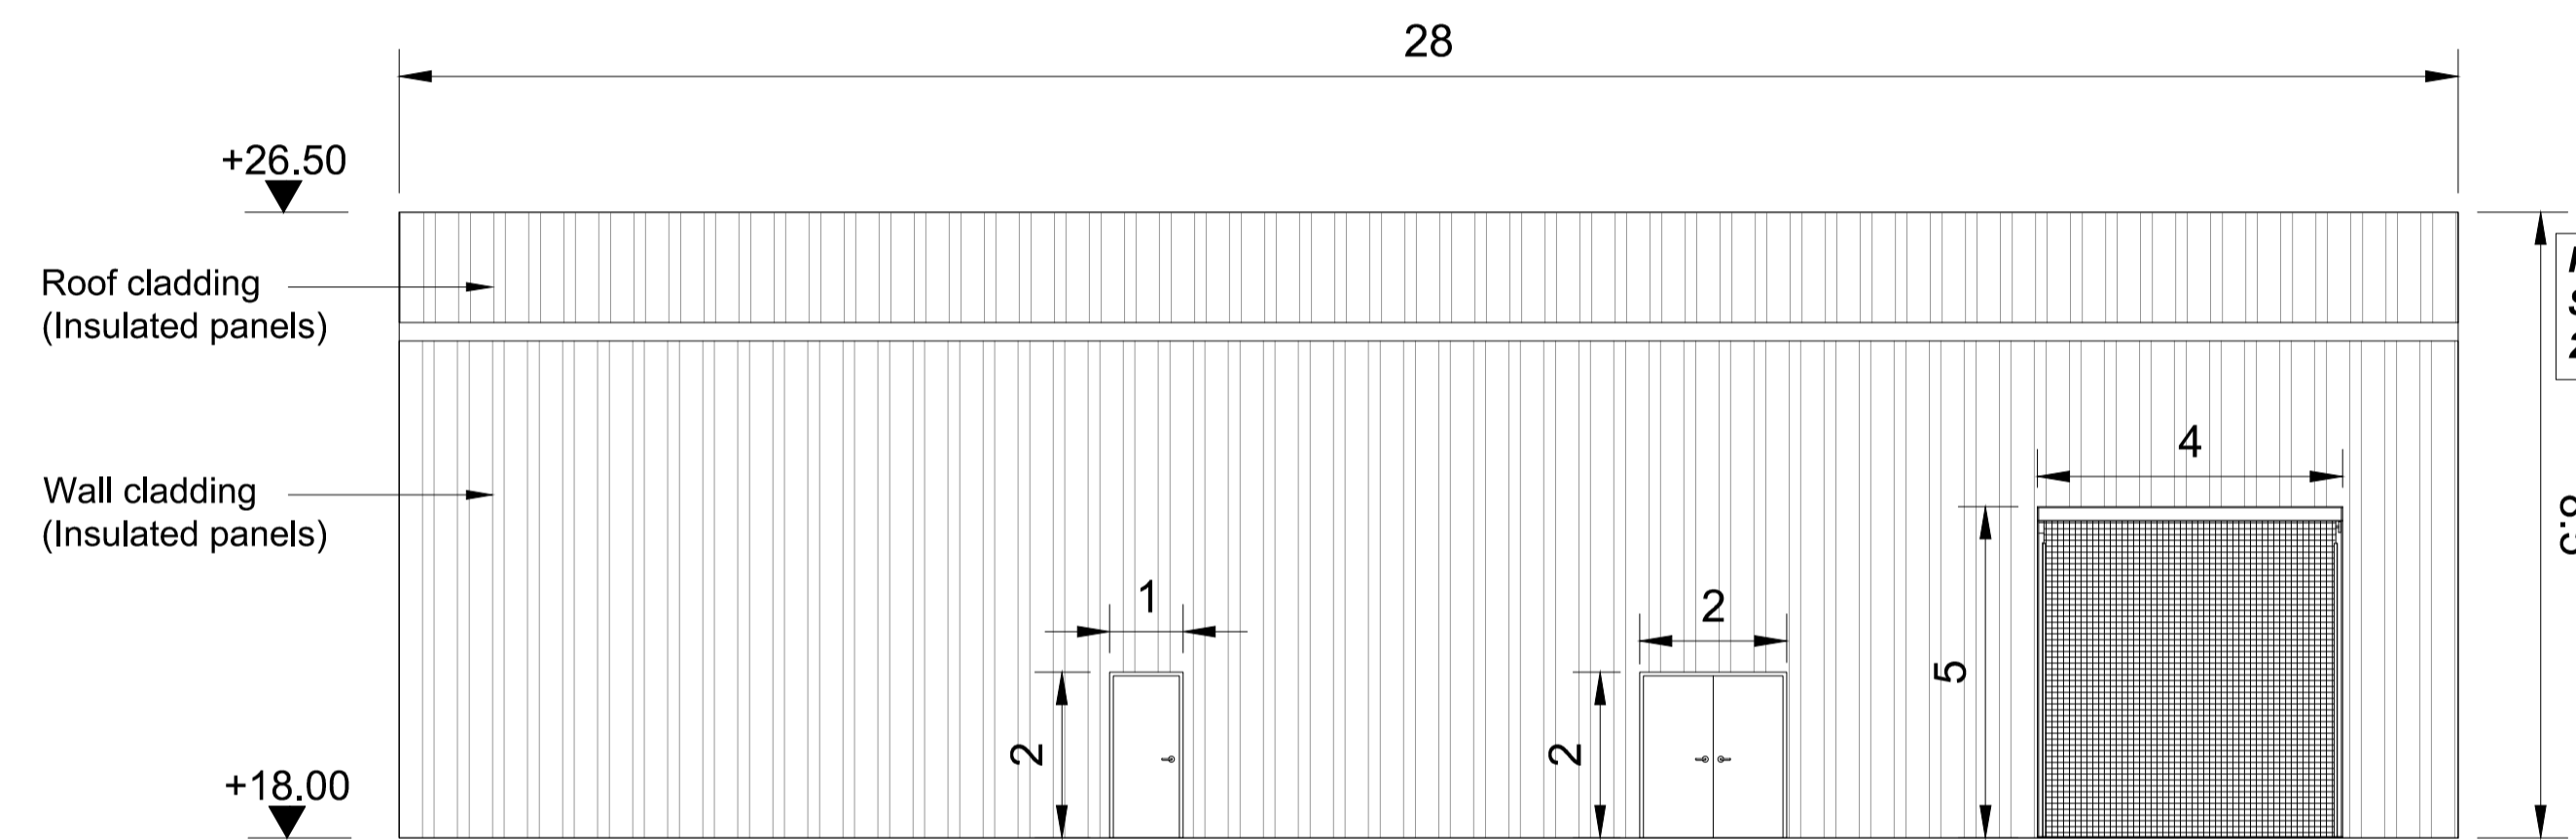

East Elevation
1:100


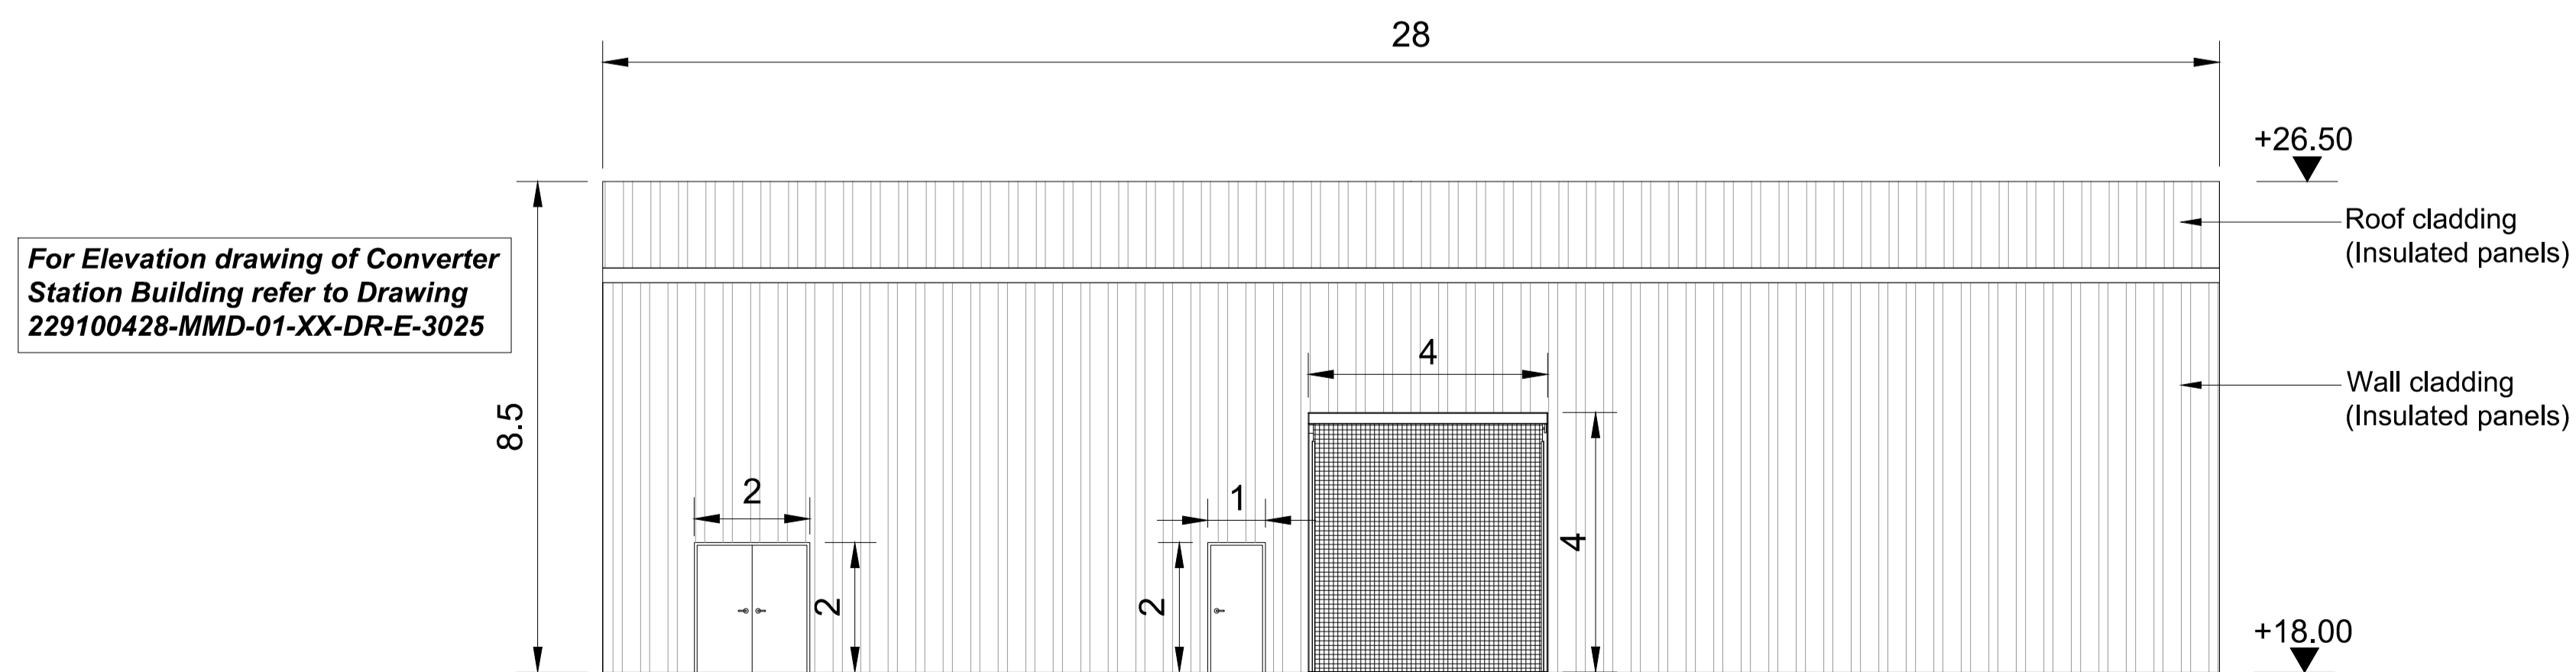


West Elevation
1:100

Notes

1. For planning purposes only. Not for construction.
2. All dimensions are in metres unless otherwise noted.
3. Where levels are shown, all levels are in metres above Malin Head datum.

Key to symbols

  

Reference drawings

| | |
|-------------------------------|---|
| 229100428-MMD-00-XX-DR-E-1100 | Site Location Plan - Key Plan |
| 229100428-MMD-00-XX-DR-E-2998 | Converter Station Compound Overall Site Layout |
| 229100428-MMD-00-XX-DR-E-3030 | Converter Station Control Building - Plan and Section |
| 229100428-MMD-00-XX-DR-E-3031 | Converter Station Control Building - Roof Plan |

| | | | | | |
|-----|------------|-------|---------------------|--------|-------|
| PL1 | 25/06/2021 | SHY | Issued for Planning | DH | TK |
| Rev | Date | Drawn | Description | Ch'k'd | App'd |

MOTT MACDONALD

South Block
Rockfield
Dundrum
Dublin 16
Ireland
T +353 (0)1 291 6700
F
W www.mottmac.com



Title
**Celtic Interconnector
Converter Station (at Ballyadam)
Control Building (Converter Station)
Elevations**

| | | | |
|-----------|-------------|--------------|-------------|
| Designed | I. Eustace | Eng check | D. Hassett |
| Drawn | B. Zulueta | Coordination | D. Monaghan |
| Dwg check | D. Monaghan | Approved | T. Keane |

| | | | |
|-------------|--------|-----|----------|
| Scale at A1 | Status | Rev | Security |
| 1:100 | APR | PL1 | STD |

Drawing Number
229100428-MMD-00-XX-DR-E-3032