



Roof Plan
1:100

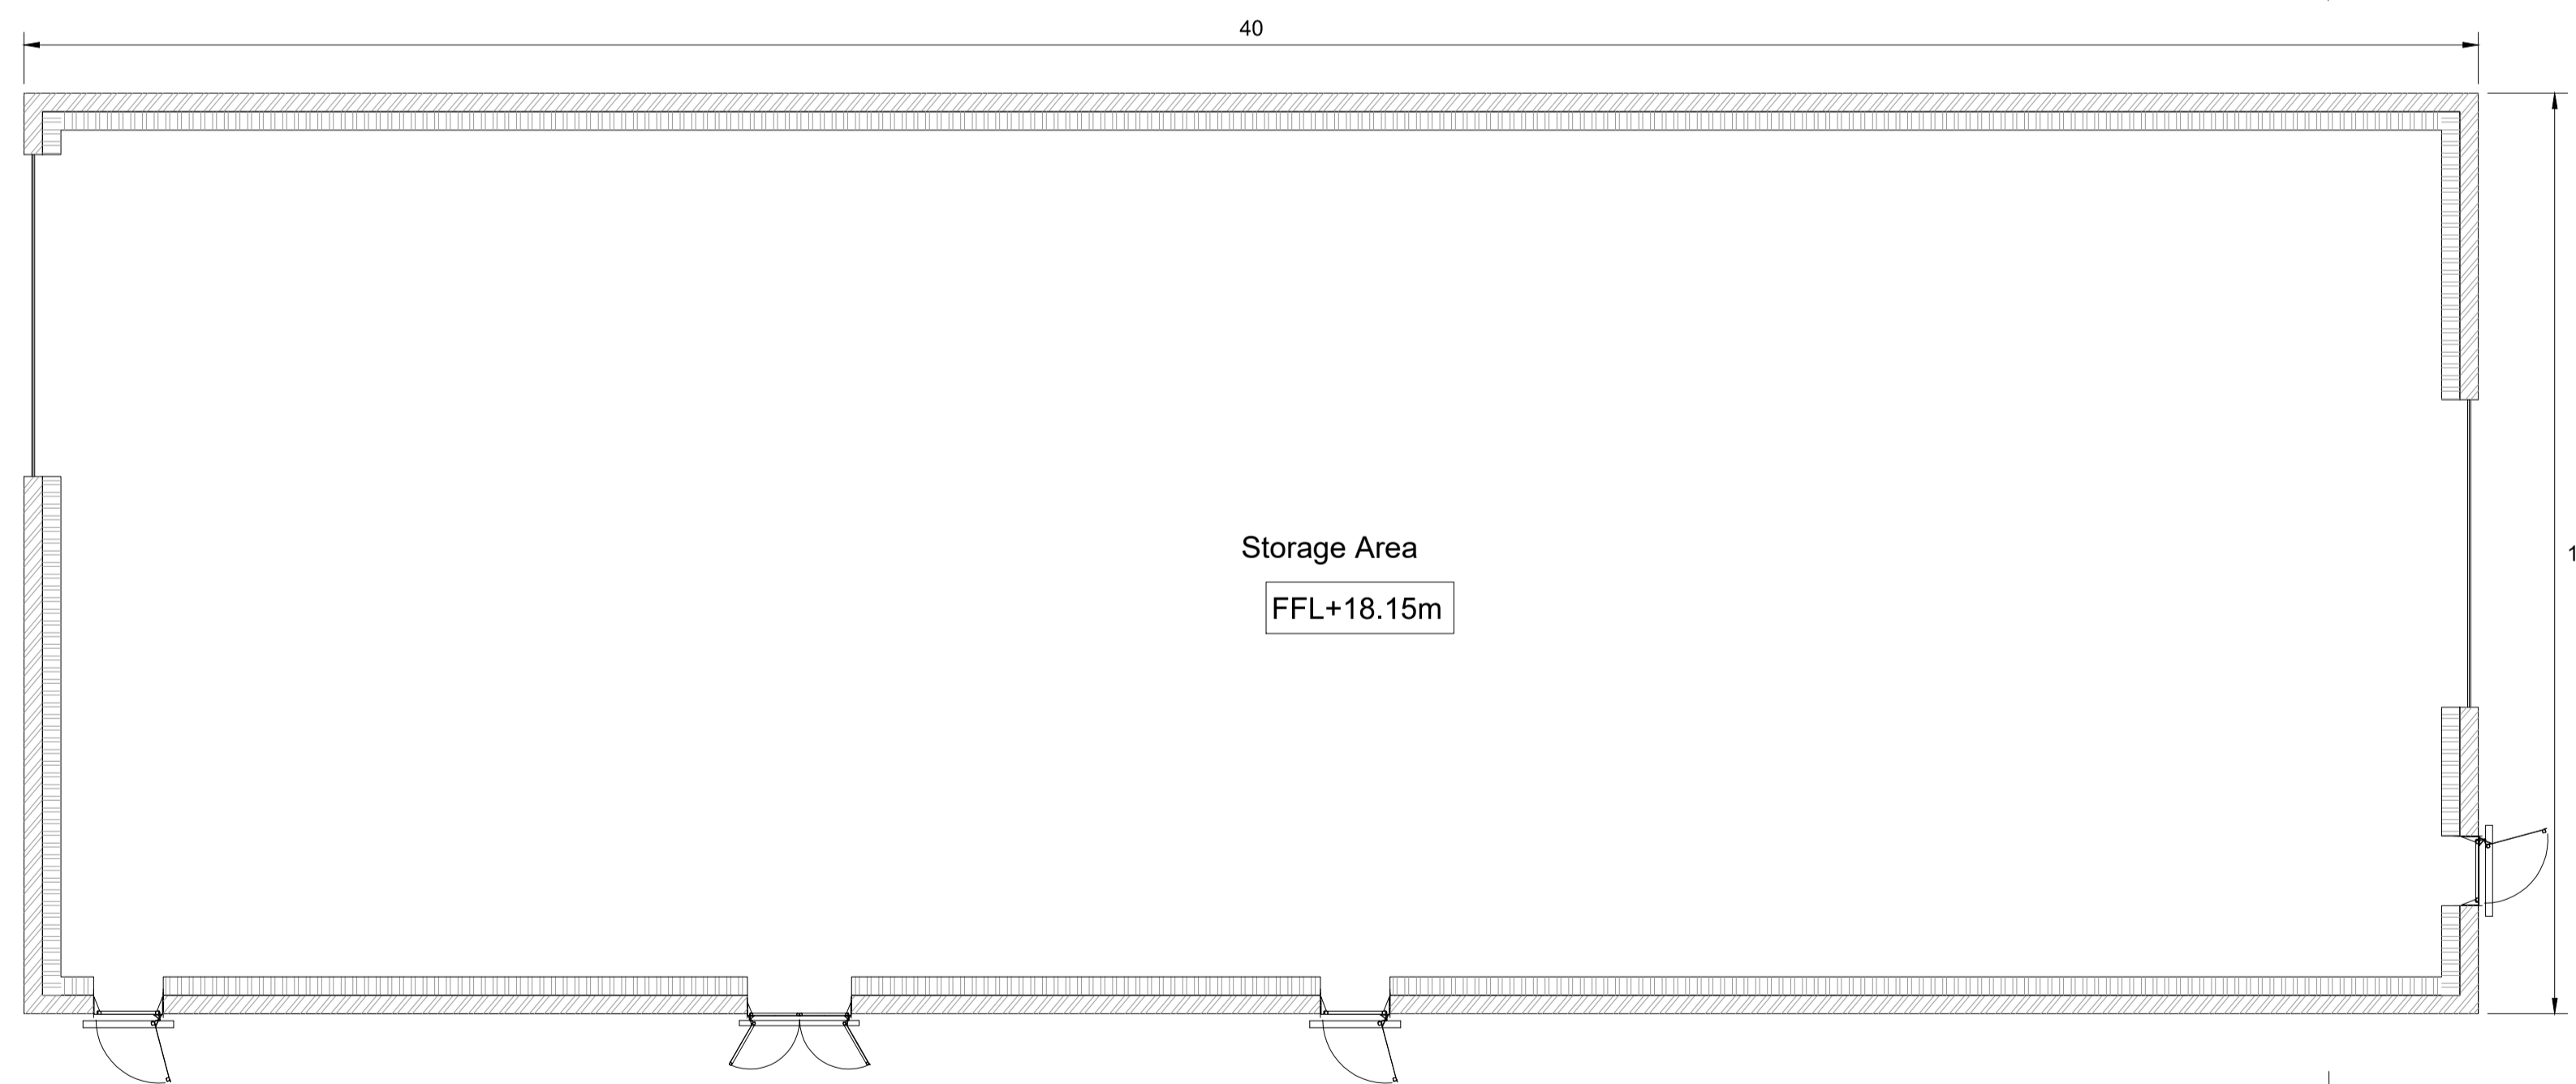

Ground Floor Plan
1:100

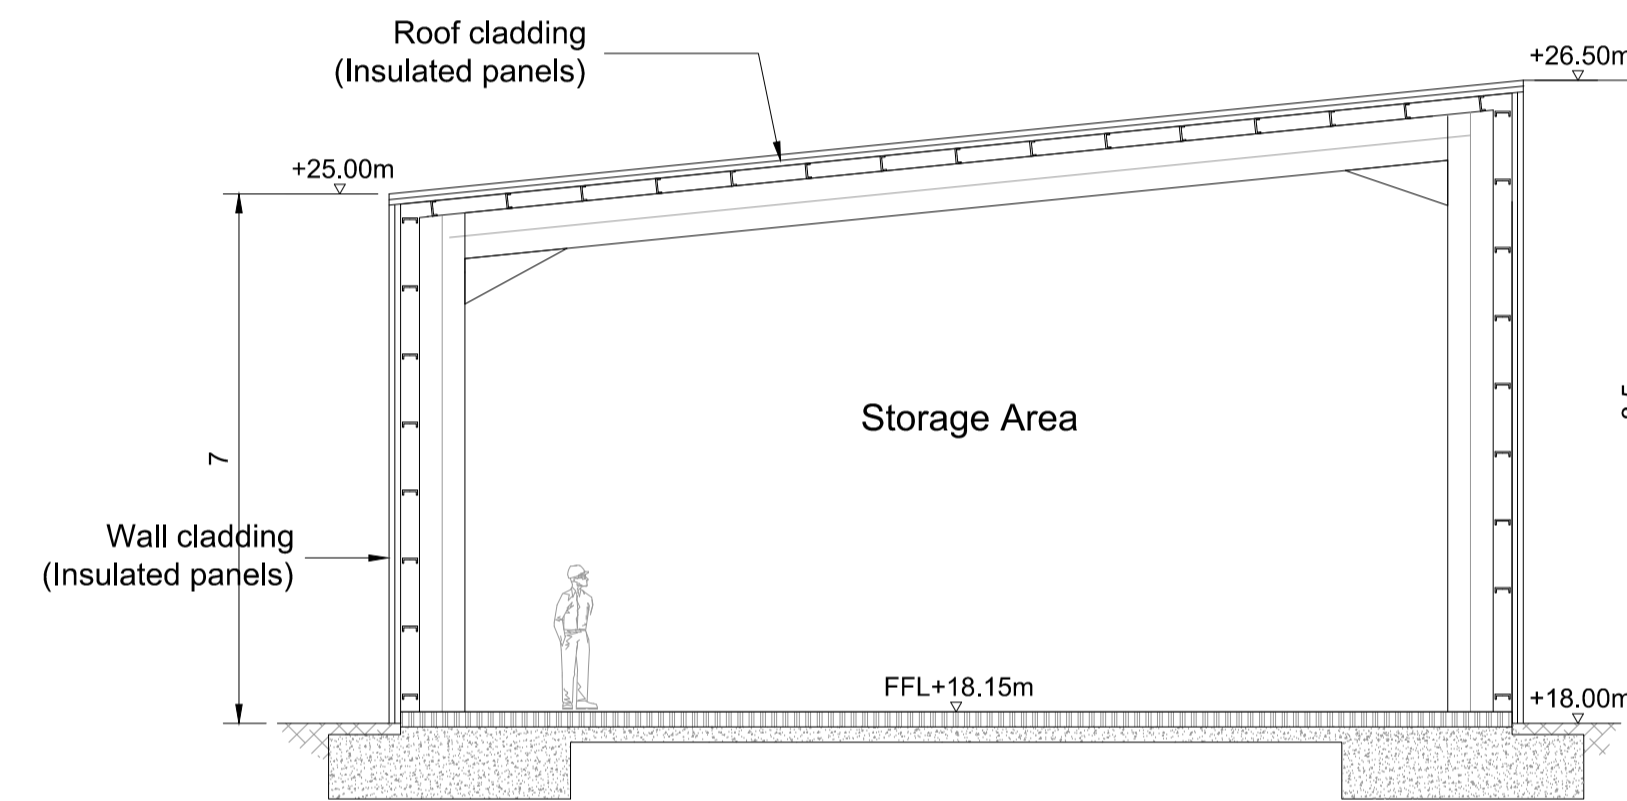



Section A-A
1:100

Notes

1. For planning purposes only. Not for construction.
2. All dimensions are in metres unless otherwise noted.
3. Where levels are shown, all levels are in metres above Malin Head datum.

Key to symbols

  Insulated Roof Panel

 

Reference drawings

- 229100428-MMD-00-XX-DR-E-1100 Site Location Map - Key Plan
- 229100428-MMD-00-XX-DR-E-2998 Converter Station Compound Overall Site Layout
- 229100428-MMD-00-XX-DR-E-3035 Converter Station Compound Store Building - Elevations

PL1	25/06/2021	SHY	Issued for Planning	DH	TK
Rev	Date	Drawn	Description	Ch'k'd	App'd

M
MOTT
MACDONALD

South Block
Rockfield
Dundrum
Dublin 16
Ireland
T +353 (0)1 291 6700
F
W www.mottmac.com

Client



Title
**Celtic Interconnector
Converter Station
Store Building
Plan and Section**

Designed	I. Eustace	Eng check	D. Hassett
Drawn	B. Zulueta	Coordination	D. Monaghan
Dwg check	D. Monaghan	Approved	T. Keane
Scale at A1	Status	Rev	Security
1:100	APR	PL1	STD

Drawing Number
229100428-MMD-00-XX-DR-E-3034