


North Elevation  
1:200

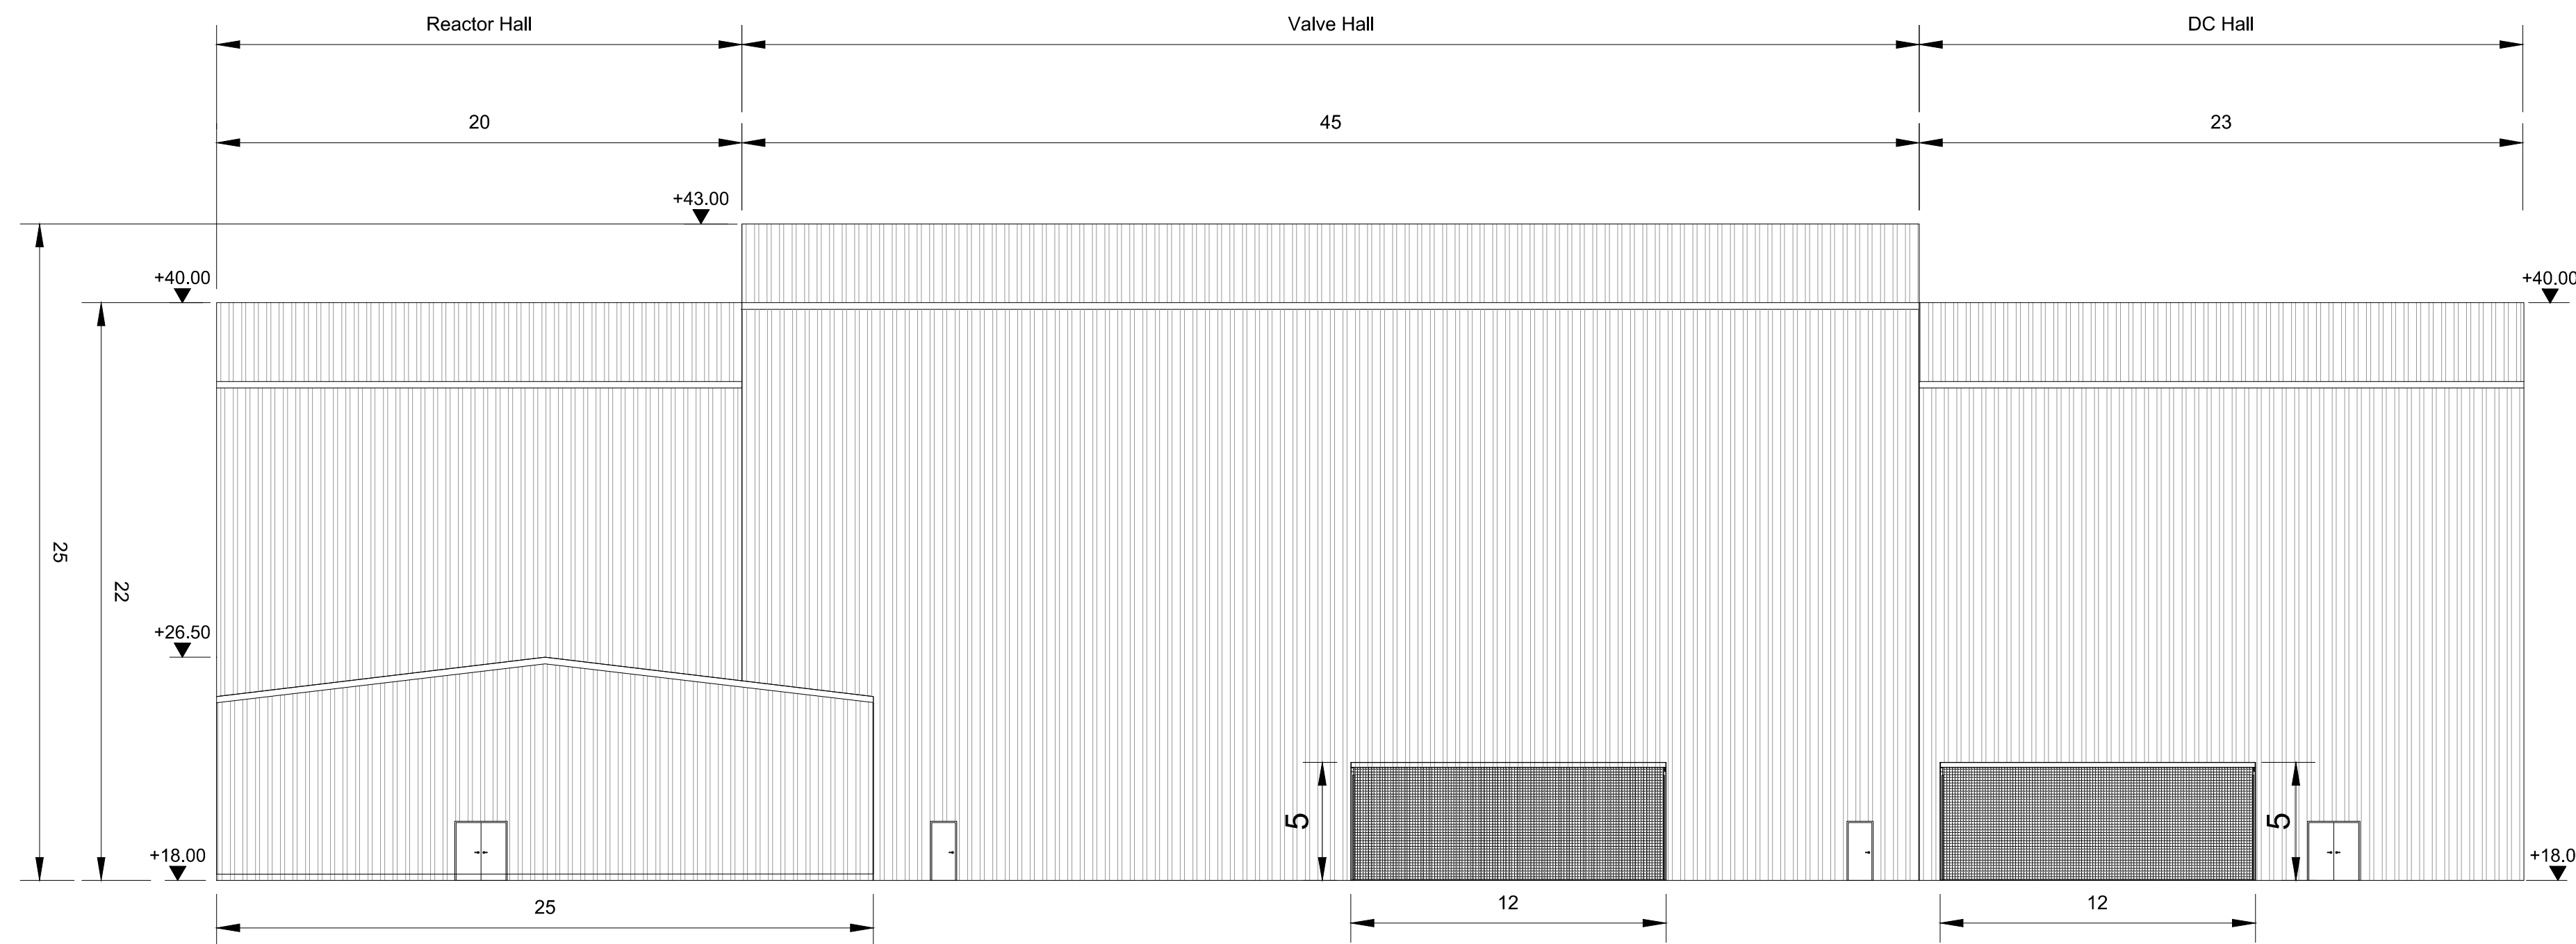


 
South Elevation  
1:200

Notes

1. For planning purposes only. Not for construction.
2. All dimensions are in metres unless otherwise noted.
3. Where levels are shown, all levels are in metres above Malin Head datum.

Key to symbols

 Insulated Cladding Panel



Reference drawings

- 229100428-MMD-00-XX-DR-E-1100 Site Location Map - Key Plan
- 229100428-MMD-00-XX-DR-E-2998 Converter Station Compound Overall Site Layout
- 229100428-MMD-00-XX-DR-E-3030 Converter Station Control Building Plan and Section

PL1	25/06/2021	SHY	Issued for Planning	DH	TK
Rev	Date	Drawn	Description	Ch'k'd	App'd

**M**  
**MOTT**  
**MACDONALD**

South Block  
Rockfield  
Dundrum  
Dublin 16  
Ireland  
T +353 (0)1 291 6700  
F  
W www.mottmac.com

Client



Title  
**Celtic Interconnector  
Converter Station Site (at Ballyadam)  
Converter Station Building  
Elevation - Sheet 1 of 2**

Designed	I. Eustace	Eng check	D. Hassett
Drawn	B. Zulueta	Coordination	D. Monaghan
Dwg check	D. Monaghan	Approved	T.Keane
Scale at A1	Status	Rev	Security
1:200	APR	PL1	STD

Drawing Number  
**229100428-MMD-00-XX-DR-E-3024**