

Notes

1. For planning purposes only. Not for construction.
2. All dimensions are in metres unless otherwise noted.
3. Where levels are shown, all levels are in metres above Malin Head datum.

Key to symbols



Reference drawings

229100428-MMD-00-XX-DR-E-1100	Site Location Plan - Key Plan
229100428-MMD-00-XX-DR-E-2998	Converter Station Compound Overall Site Layout
229100428-MMD-00-XX-DR-E-3036	Converter Station 400kV Control Building - Plan and Section

PL1	25/06/2021	SHY	Issued for Planning	DH	TK
Rev	Date	Drawn	Description	Ch'k'd	App'd

MOTT MACDONALD

South Block
Rockfield
Dundrum
Dublin 16
Ireland
T +353 (0)1 291 6700
F
W www.mottmac.com

Client




Title
**Celtic Interconnector
Converter Station
400kV Control Building
Elevations**


Designed	I. Eustace	Eng check	D. Hassett
Drawn	B. Zulueta	Coordination	D. Monaghan
Dwg check	D. Monaghan	Approved	T. Keane

Scale at A1	Status	Rev	Security
1:100	APR	PL1	STD


Drawing Number
229100428-MMD-00-XX-DR-E-3037

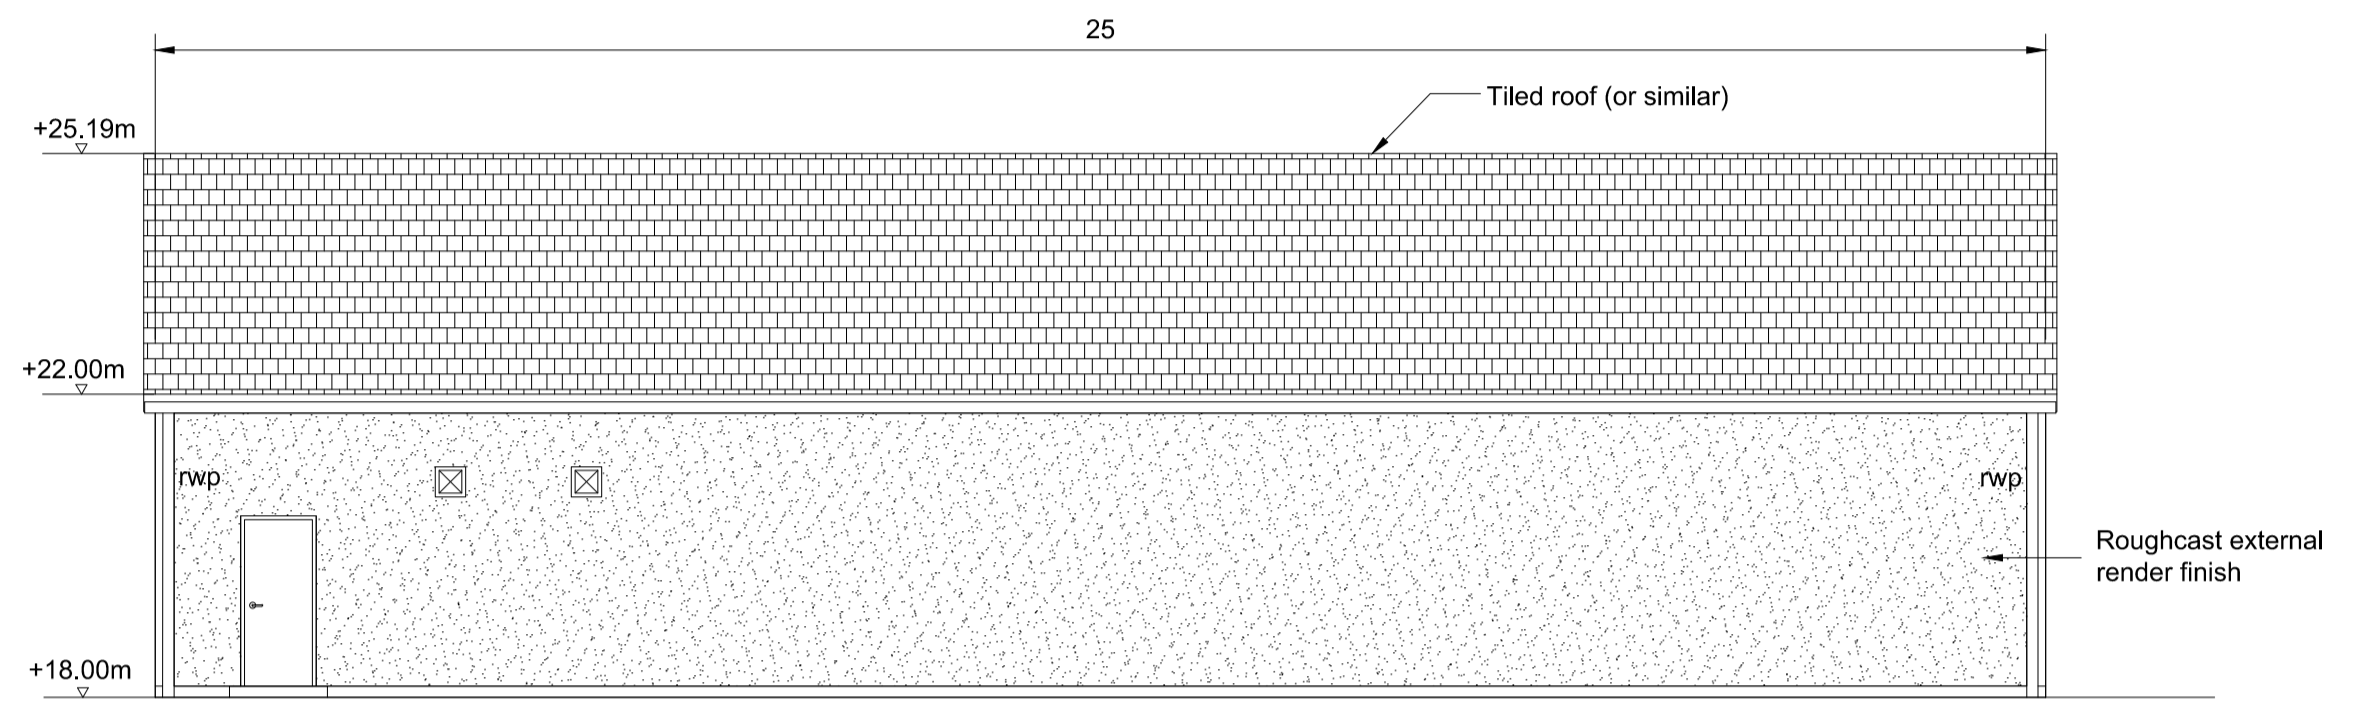


North Elevation
1:100

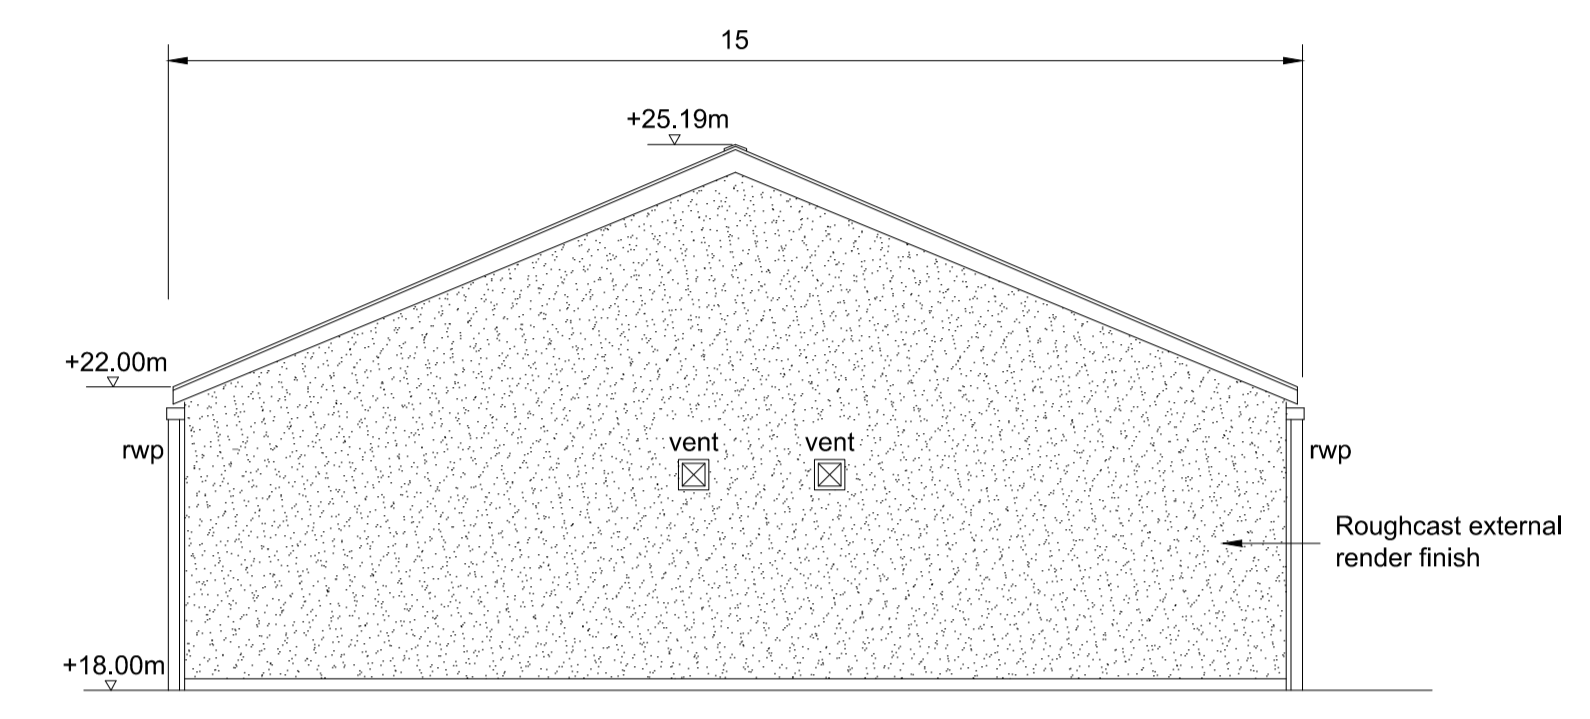

East Elevation
1:100

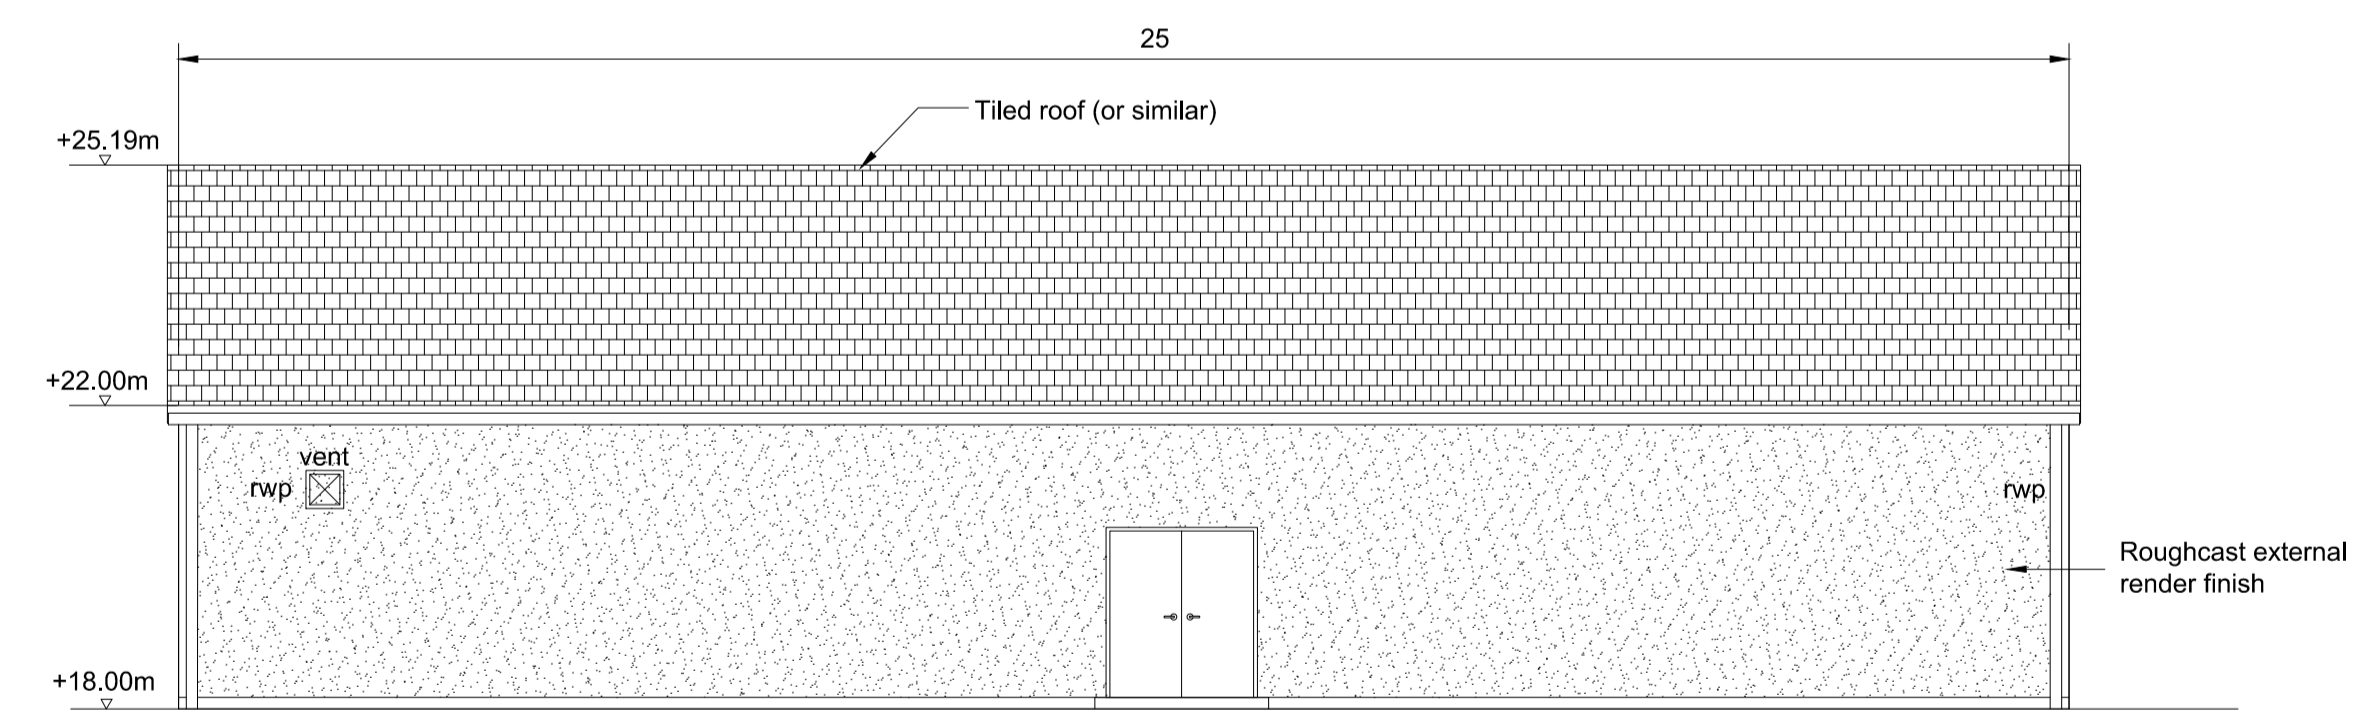

South Elevation
1:100

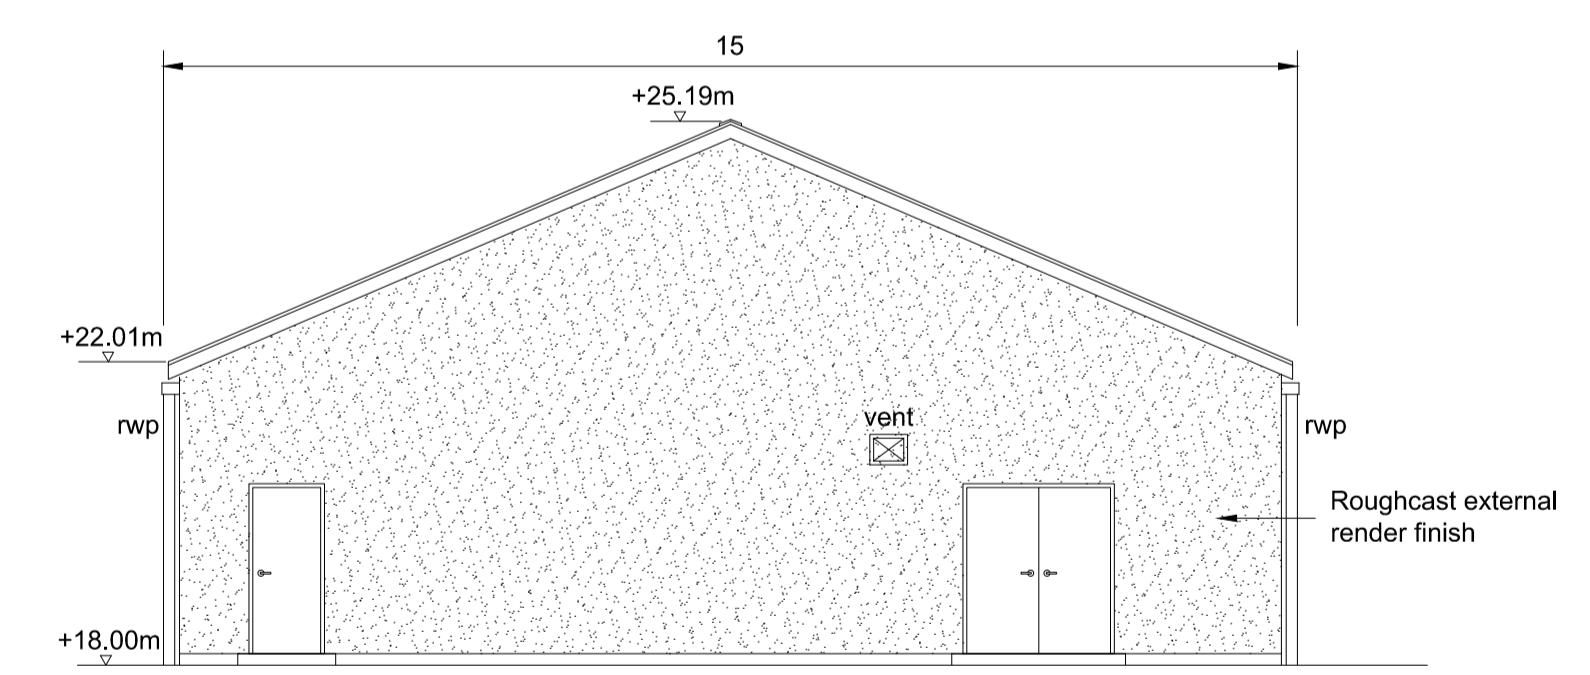

West Elevation
1:100