



ALL DIMENSIONS TO BE CHECKED ON SITE  
NO DIMENSIONS TO BE SCALED FROM THIS DRAWING  
DRAWING IS TO BE READ IN CONJUNCTION WITH RELEVANT  
CONSULTANTS DRAWINGS

**A1**

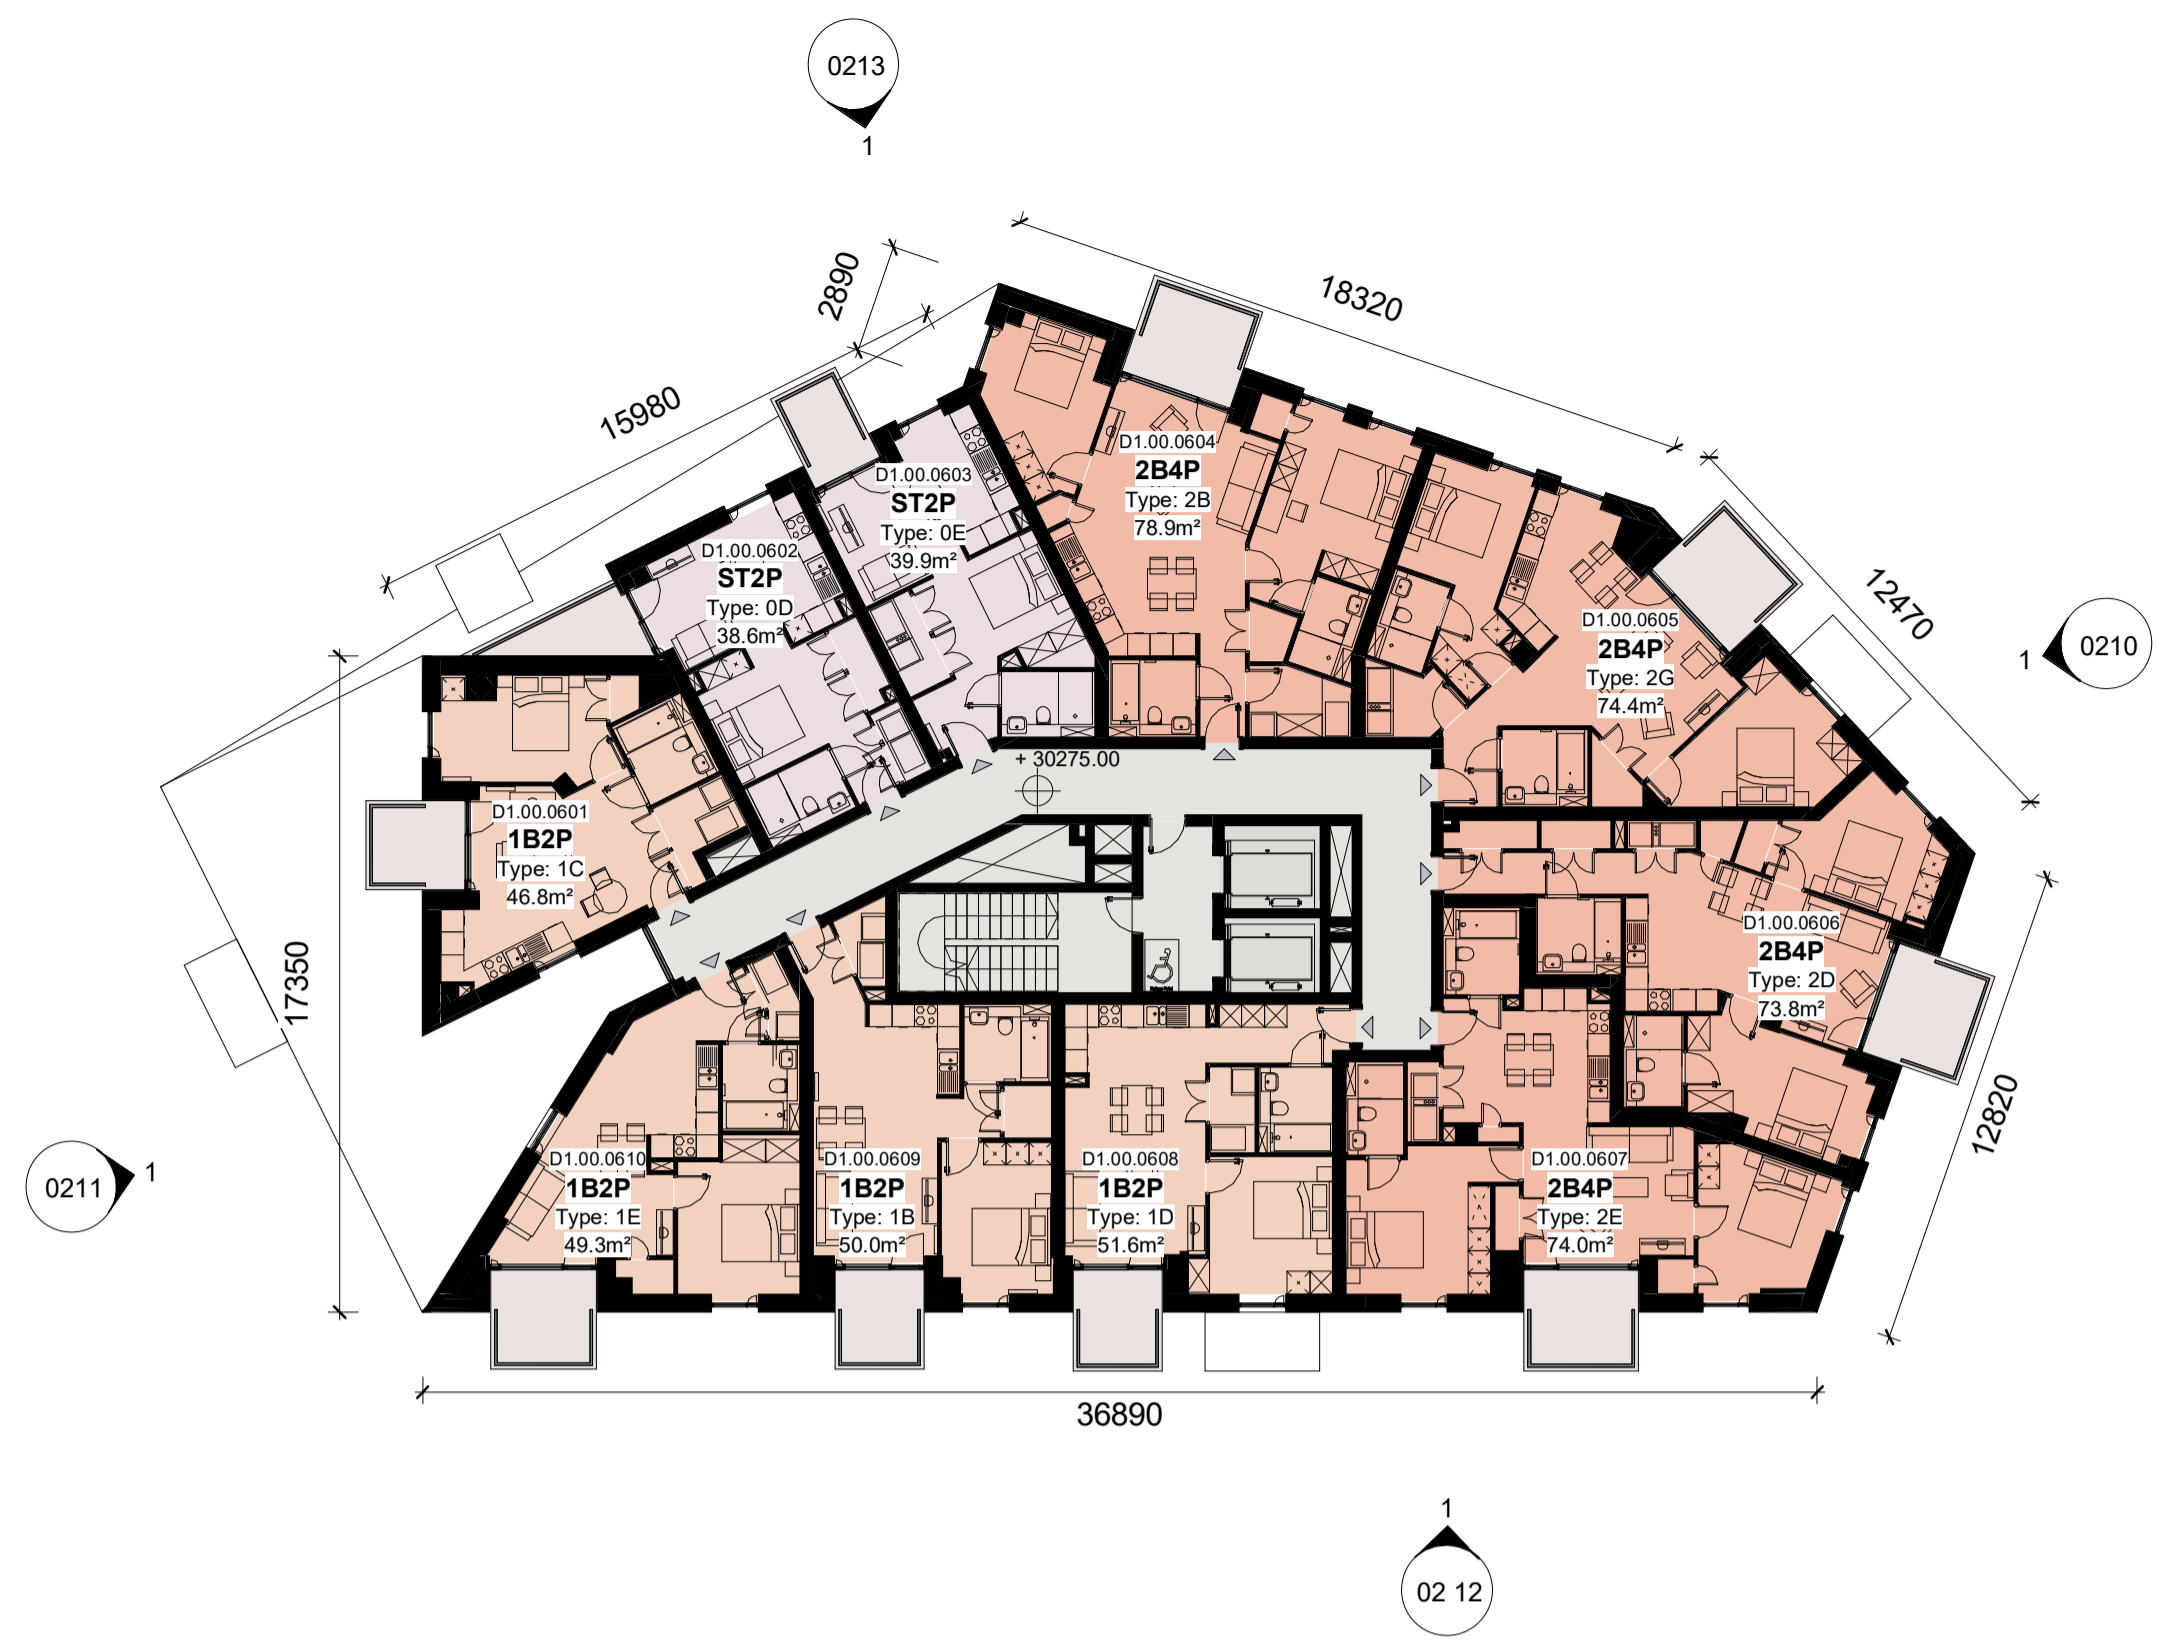

**1 Proposed Typical Plan - FFL - 06 / 07**  
1 : 200

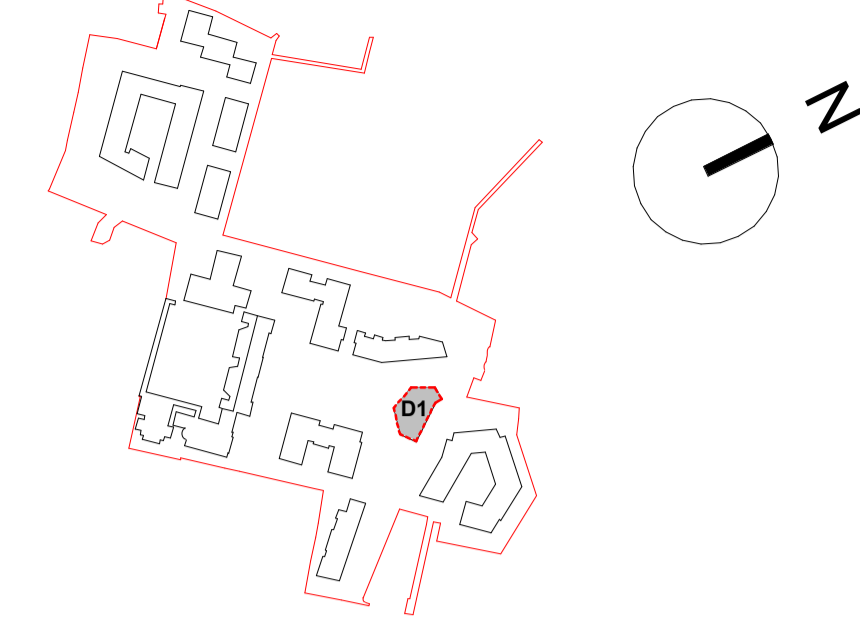

**2 Proposed FFL - 08**  
1 : 200

- Unit Type Legend**
- ST1P
  - 1B2P
  - 2B3P
  - 2B4P
  - 3B6P
  - Amenity
  - Cafe
  - Foyer

REV	DATE	DESCRIPTION	CHK	DRN
P02	MAY 2021	ISSUED FOR PLANNING		
P01	NOV 2020	ISSUED FOR PLANNING		

STATUS CODE DESCRIPTION  
**SUITABLE FOR INFORMATION**

APPLICANT NAME

CWTC Multi Family ICAV acting on behalf of its sub-fund DBTR DR1 Fund

PROJECT NAME  
Holy Cross College SHD

LOCATION  
Holy Cross College, Clonille Road, Dublin 3 and Drumcondra Road Lower, Drumcondra, Dublin 9

DRAWING  
**Block D1 Proposed Floor Plans Levels 06-12**

PROJECT NUMBER  
A168

DATE  
MAY 2021

SCALE@ A1:  
1 : 200

DRAWN/CHECKED:  
Author/ Checker

STATUS CODE: S2  
DRAWING NUMBER: 0142  
REVISION: P02

**Henry J Lyons**  
Architecture + Interiors  
henryjlyons.com

+353 1 888 3333  
info@henryjlyons.com

51-54 Pearse Street  
Dublin D02 KA66



**O'Donnell+Tuomey**

mcculloughmulvinarchitects

**NMP**  
Niall Montgomery + Partners

**o'mahony pike**

**BM**  
BARRETT MAHONY



**3 Proposed FFL - 09**  
1 : 200



**4 Proposed Typical Plan - FFL - 10 / 11 / 12**  
1 : 200