


ALL DIMENSIONS TO BE CHECKED ON SITE
NO DIMENSIONS TO BE SCALED FROM THIS DRAWING
DRAWING IS TO BE READ IN CONJUNCTION WITH RELEVANT
CONSULTANTS DRAWINGS

A1

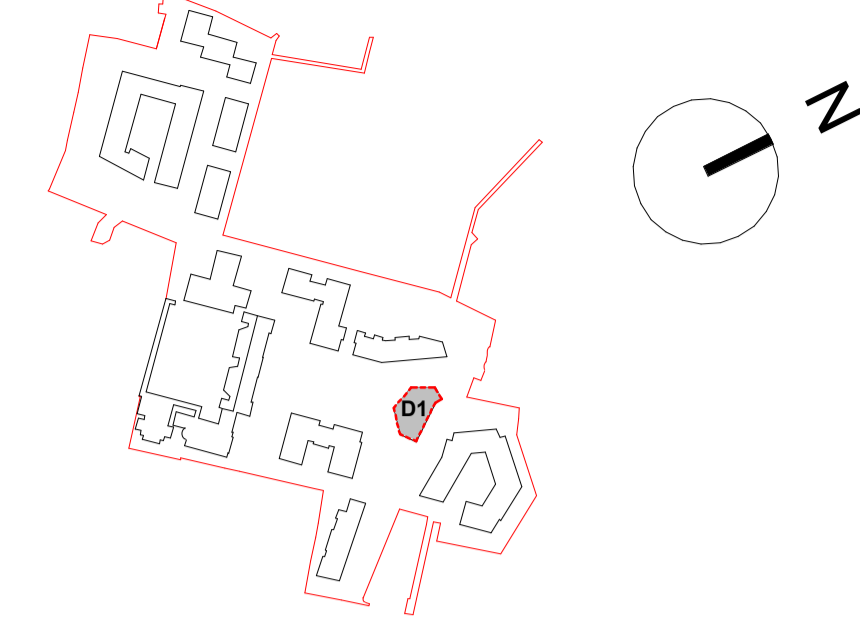

Unit Type Legend


- ST1P
- 1B2P
- 2B3P
- 2B4P
- 3B6P
- Amenity
- Cafe
- Foyer




1 Proposed FFL - 13
1 : 200



2 Proposed Typical Plan - FFL - 14 / 15 / 16
1 : 200

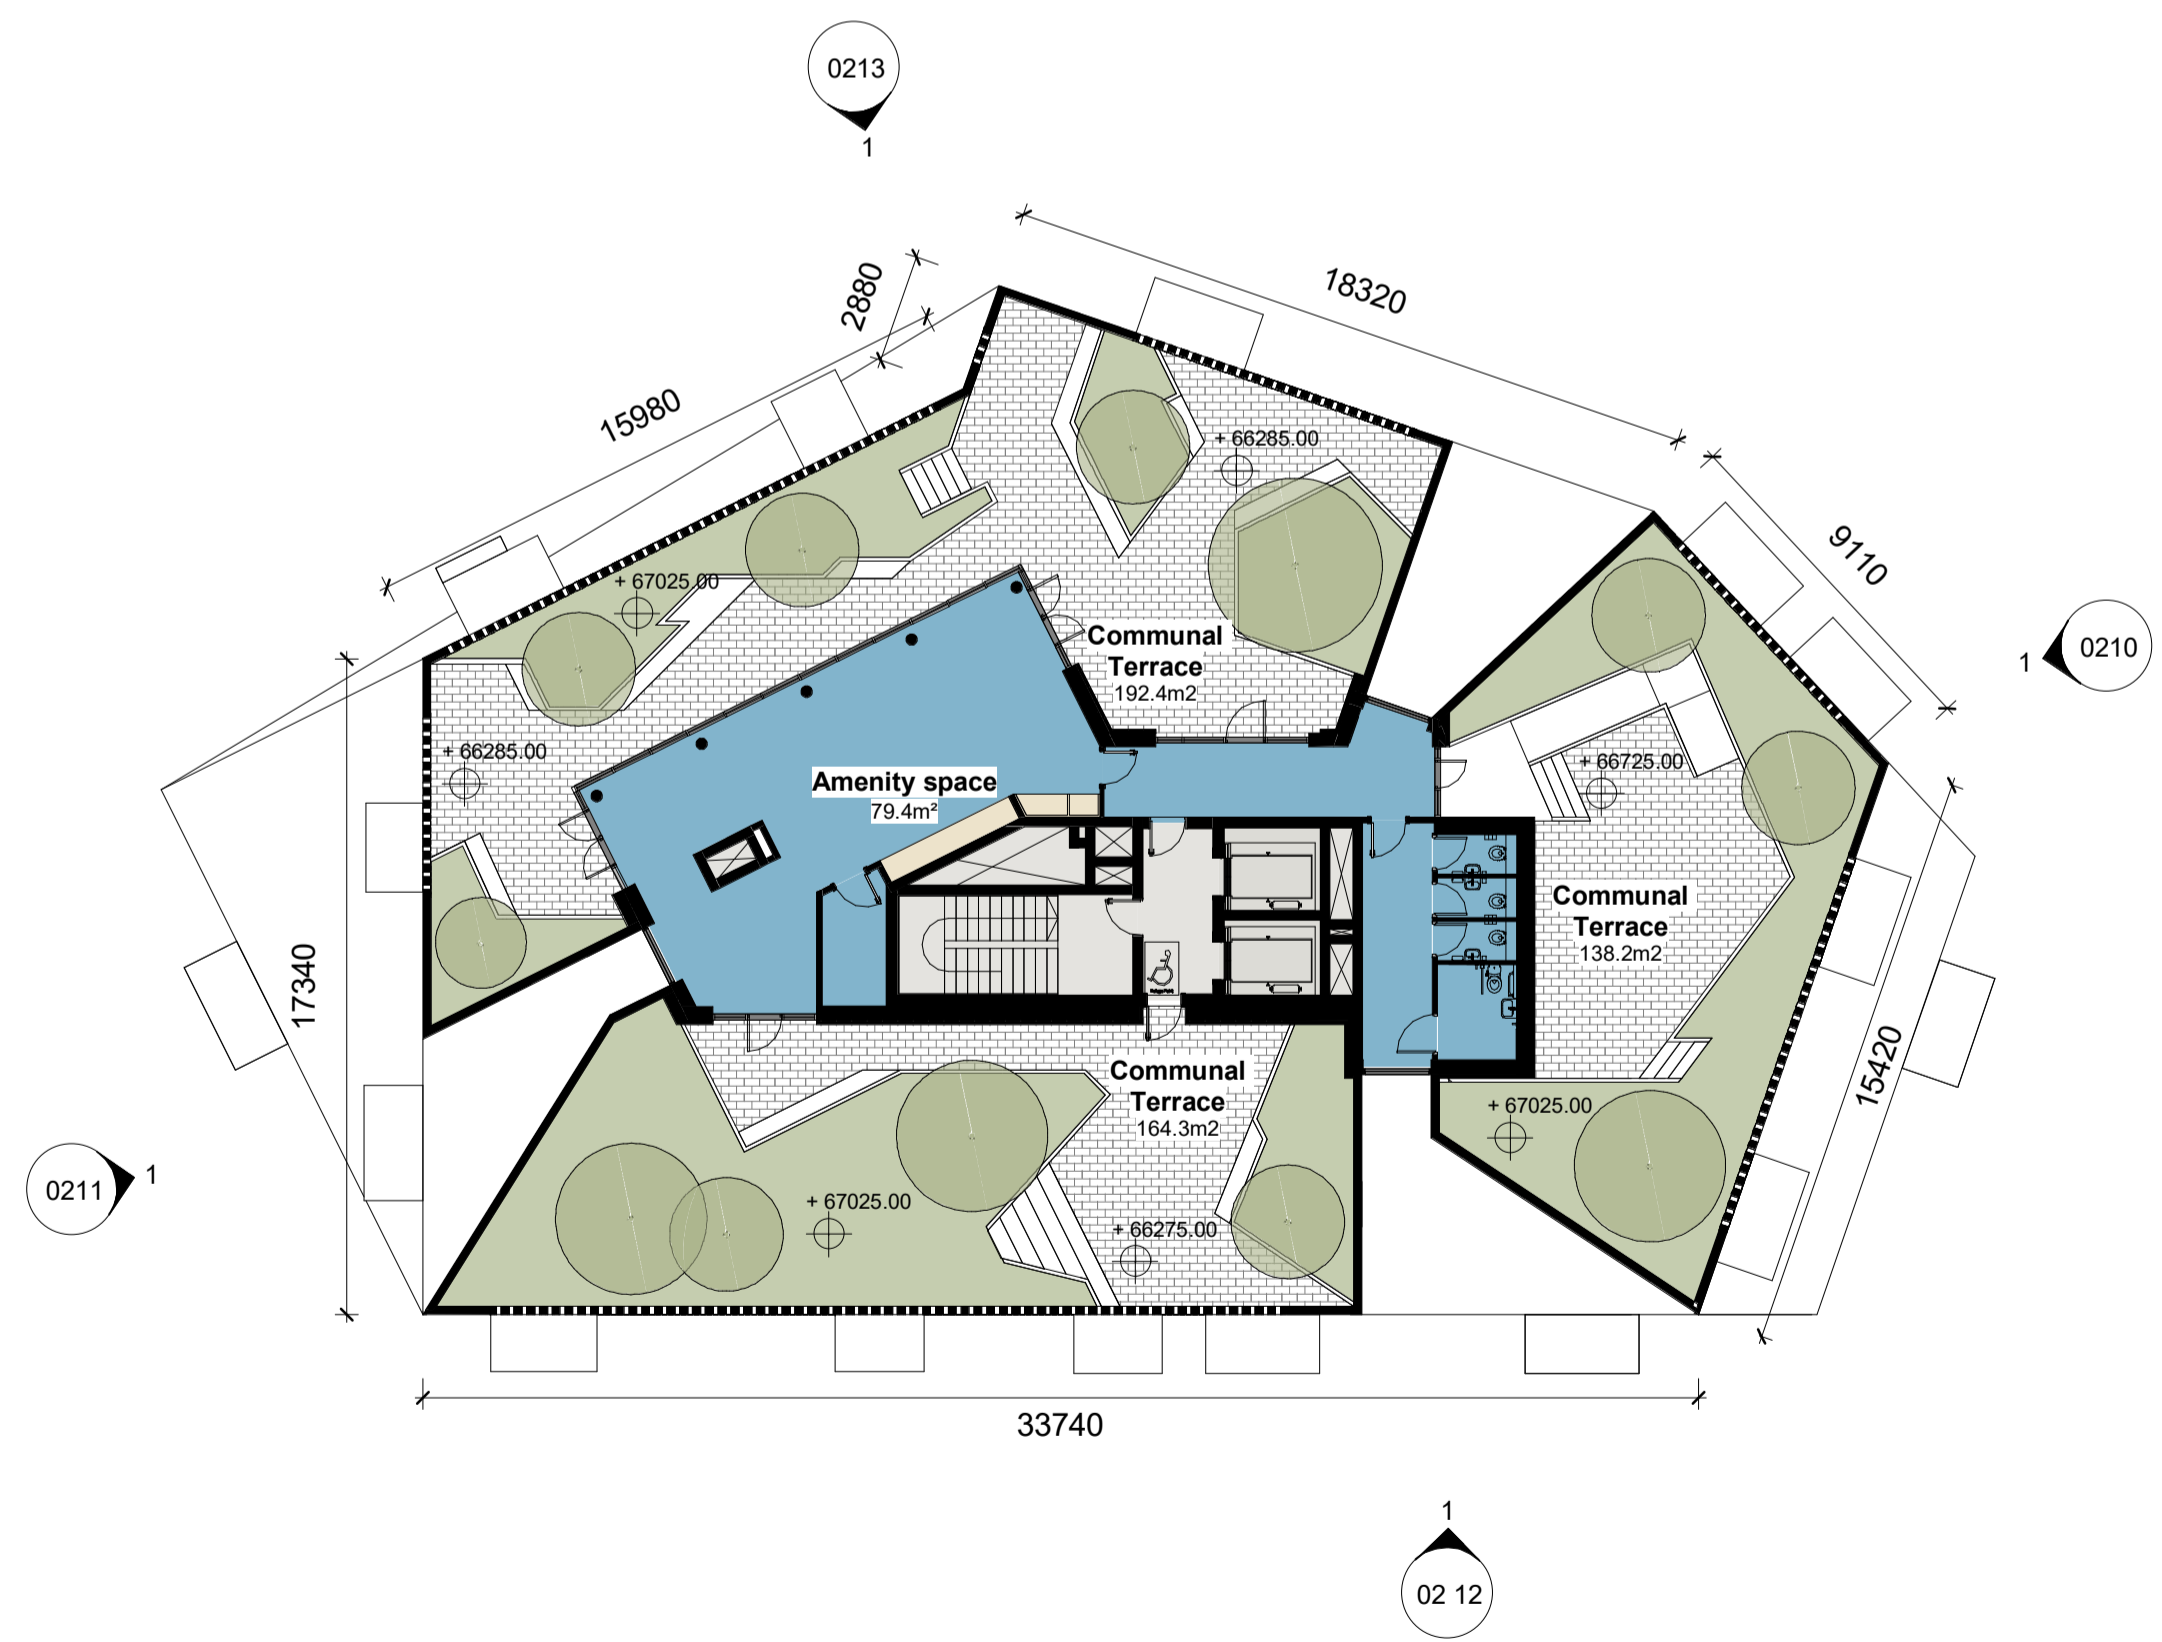

3 Proposed FFL - 17 - Roof Terrace
1 : 200

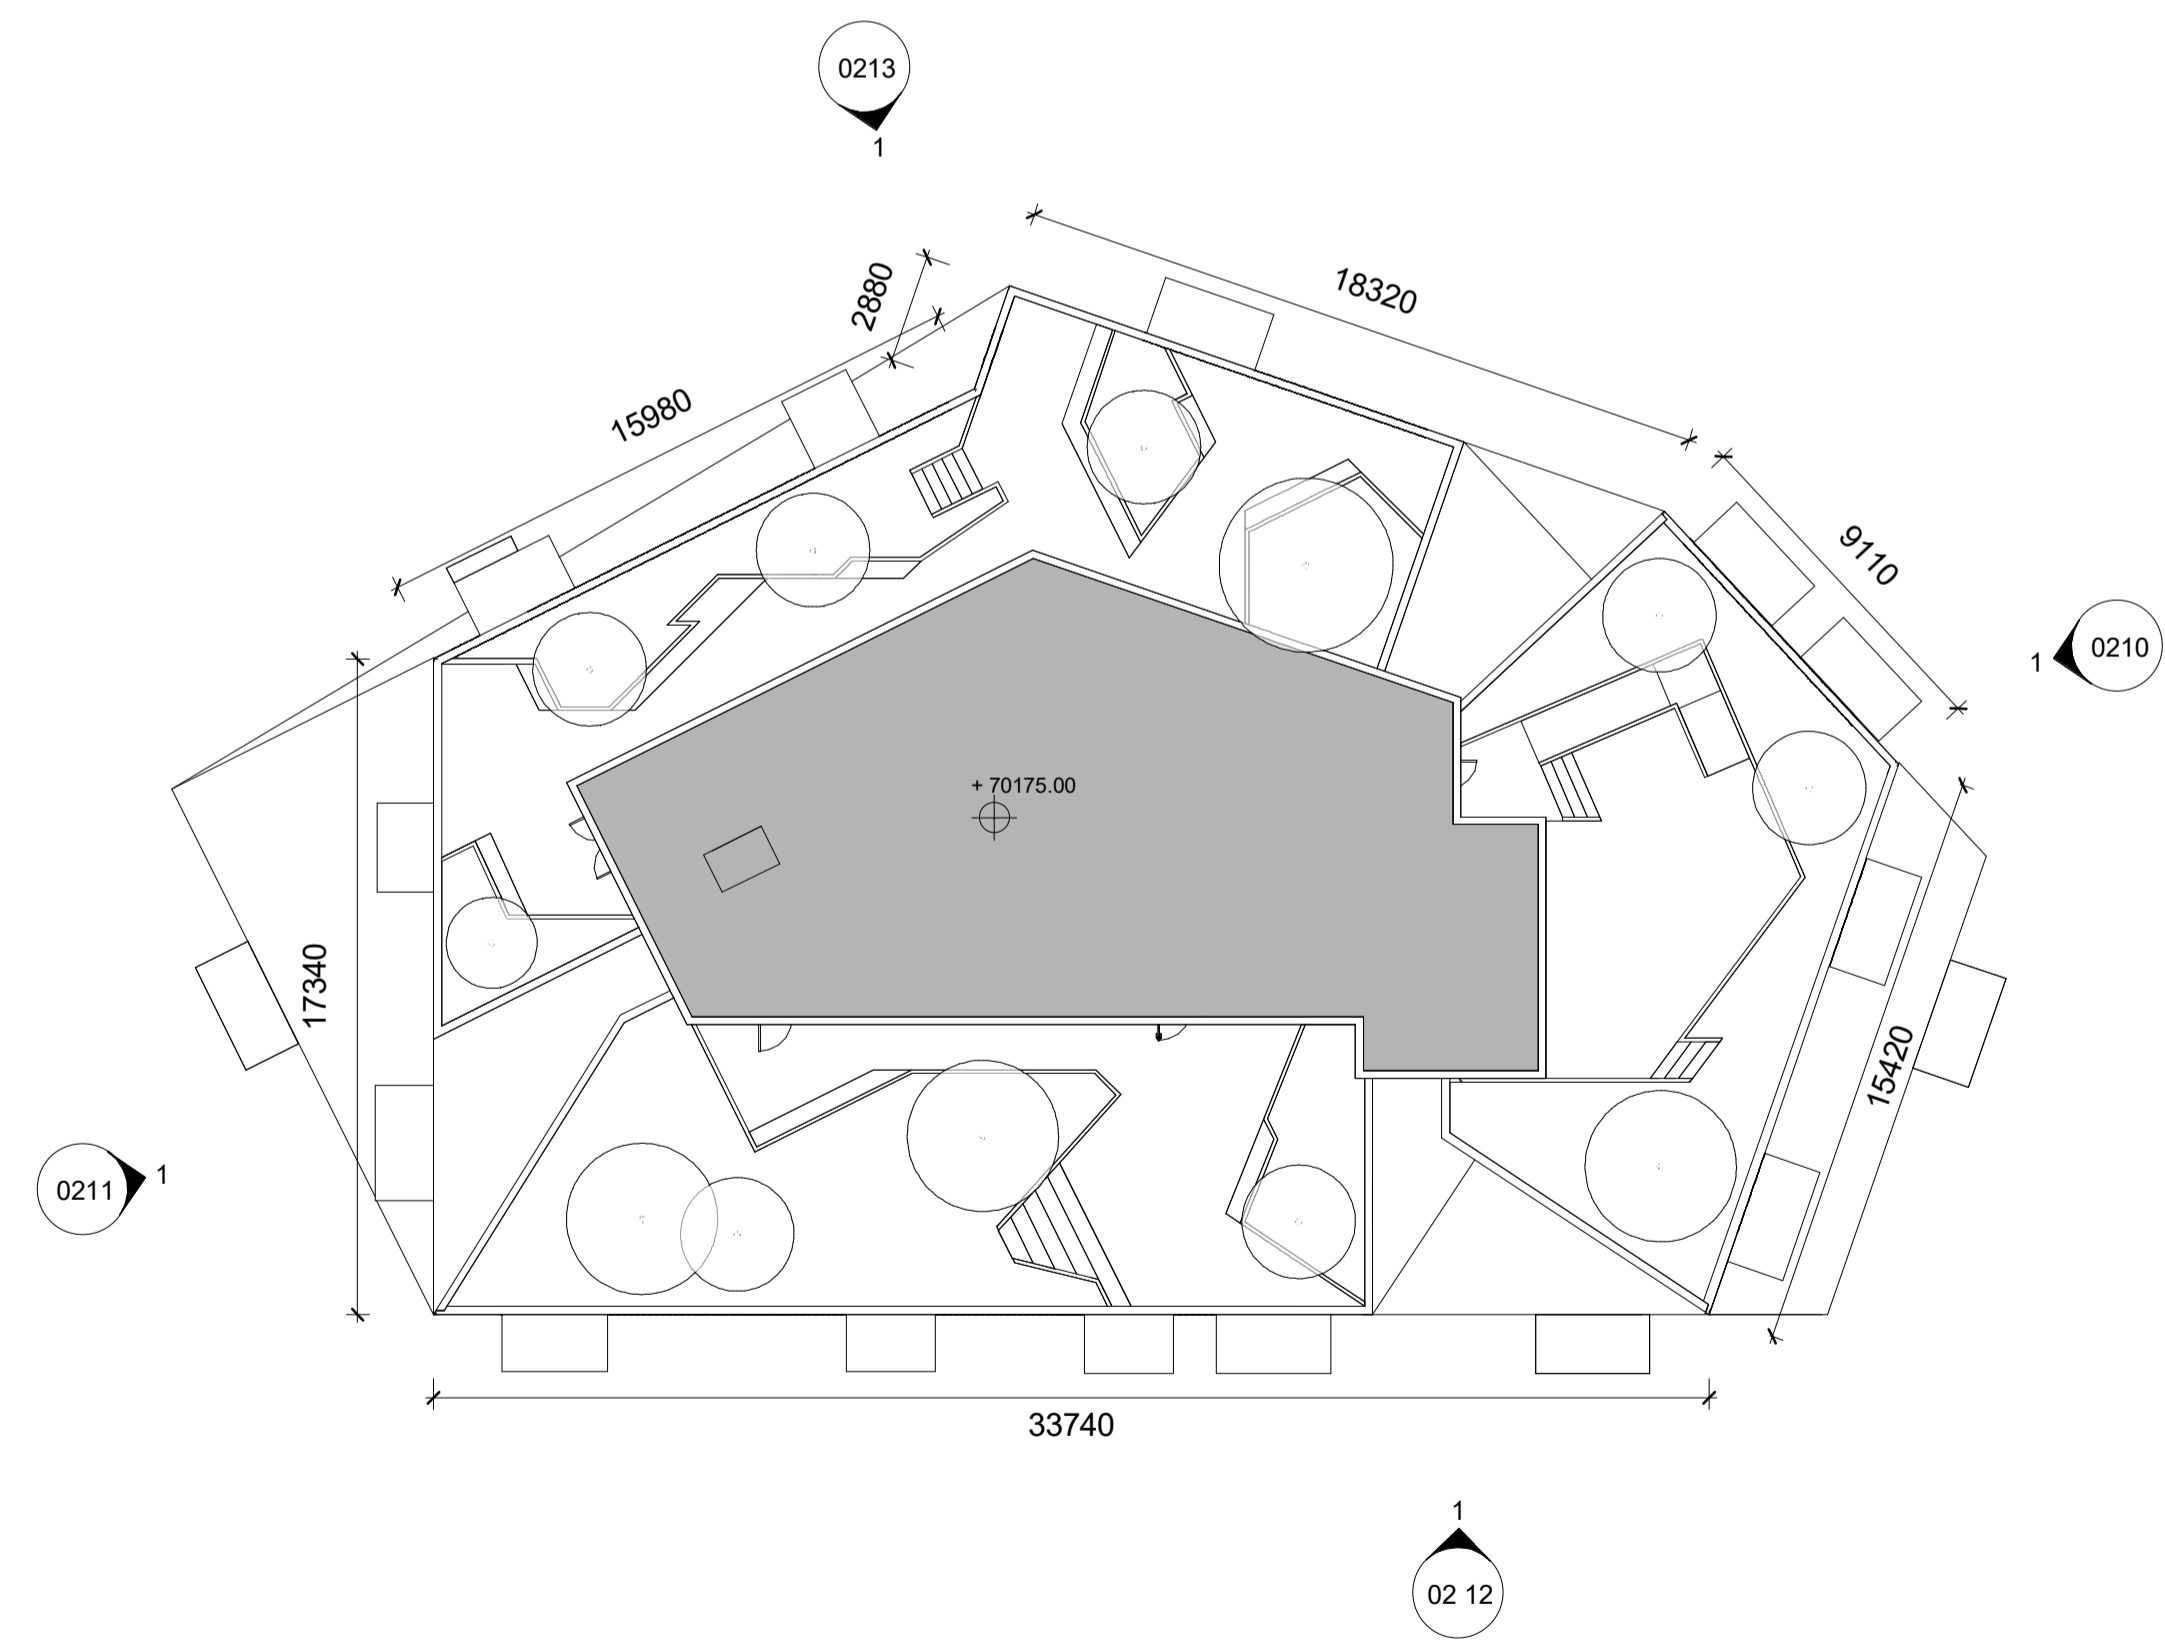

4 Roof Level
1 : 200

REV	DATE	DESCRIPTION	CHK	DRN
P02	MAY 2021	ISSUED FOR PLANNING		
P01	NOV 2020	ISSUED FOR PLANNING		

STATUS CODE DESCRIPTION
SUITABLE FOR INFORMATION

APPLICANT NAME
CWTC Multi Family ICAV acting on behalf of its sub-fund DBTR DR1 Fund

PROJECT NAME
Holy Cross College SHD

LOCATION
Holy Cross College, Clonliffe Road, Dublin 3 and Drumcondra Road Lower, Drumcondra, Dublin 9

DRAWING
Block D1 Proposed Floor Plans Levels 13-Roof

PROJECT NUMBER	DATE
A168	MAY 2021

SCALE@ A1:	DRAWN/CHECKED:	REVISION
1 : 200	Author/ Checker	

STATUS CODE:	DRAWING NUMBER	REVISION
S2	0143	P02

Henry J Lyons
Architecture + Interiors
henrylyons.com

VIRTUS
O'Donnell+Tuomey

mcculloughmulvinarchitects

NMP
Niall Montgomery + Partners

o'mahony pike

BM
BARRETT MAHONY

OCSC
O'Connell & Sheehy