


Material Key	
Index	Description
1	Select Brick
2	Acrylics Render
3	Double Glazed Window Section
4	Clazed Balustrade
5	PPC Aluminium Parapet
6	PPC Metal Railing

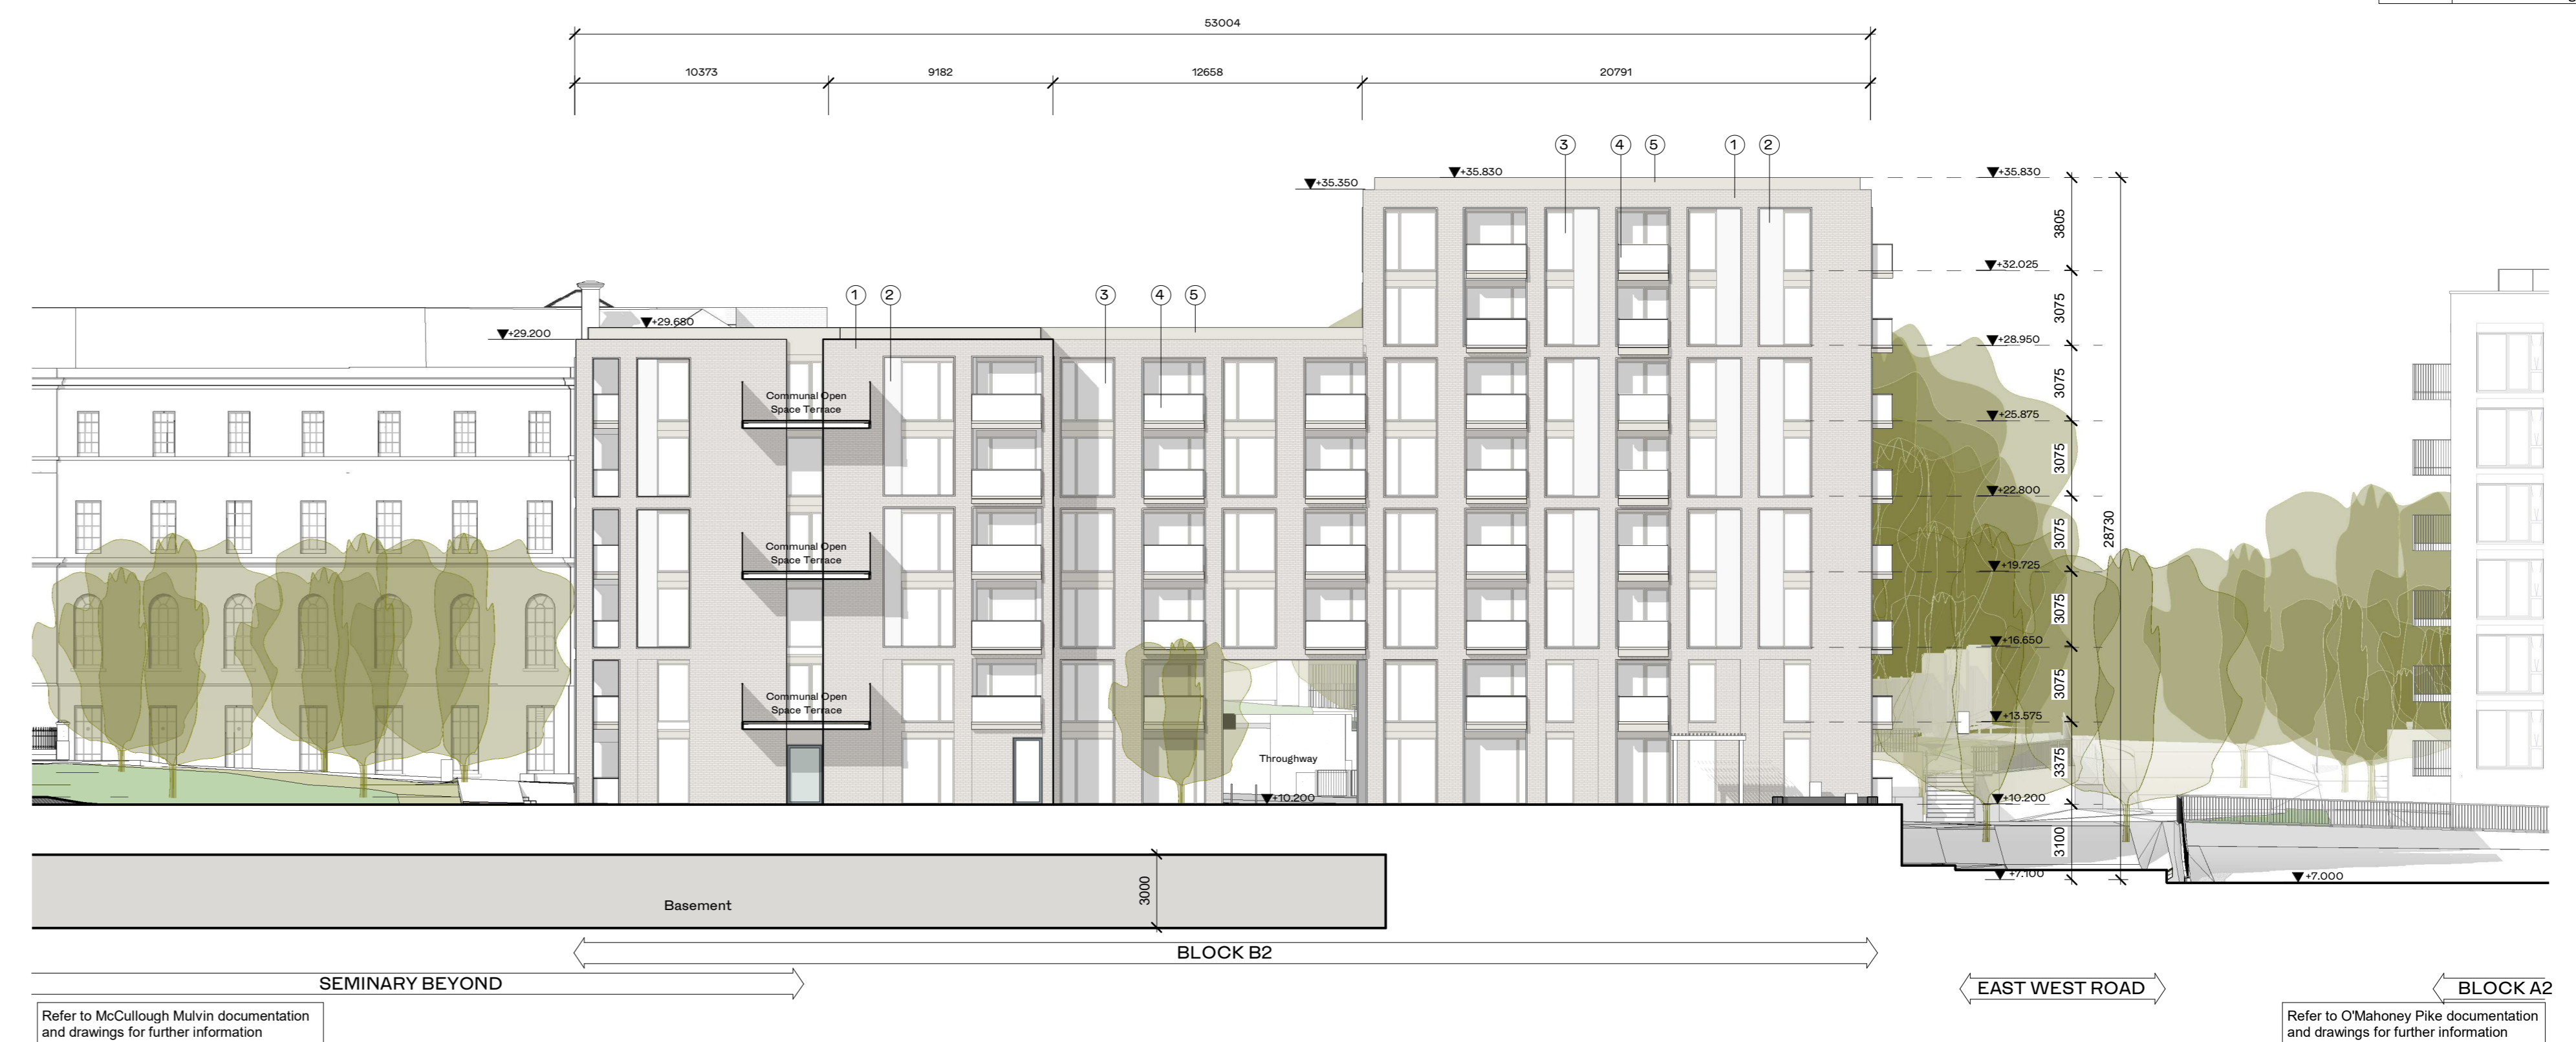

1 Block B2 Proposed North Elevation
1 : 200



2 Block B2 Proposed East Elevation
1 : 200



3 Block B2 Proposed South Elevation
1 : 200



4 Block B2 Proposed West Elevation
1 : 200

REV	DATE	DESCRIPTION	CRN	DRN
P2	May 2021	Issued for Planning	BG	BF
P1	Nov 2020	Issued for Pre-application consultation	BG	BF

STATUS CODE DESCRIPTION
ISSUED FOR PLANNING APPROVAL

Block D1 - Refer to ODT drawings and documentation

APPLICANT NAME	CWTC Multi Family ICAV acting on behalf of its sub-kind DBTR DRI Fund
PROJECT NAME	Holy Cross College S10
LOCATION	Holy Cross College, Corniffe Road, Dublin 3 and Drumcondra Road Lower, Drumcondra, Dublin 9

PROJECT NUMBER	95054	DATE	Nov/20
SCALE @ A0	1:200	DRAWN/CHECKED	BG/BF
STATUS CODE	A1	DRAWING NUMBER	CLN-HL-B2-ZZ-DR-A-2005
REVISION	P2		

Henry J Lyons
Architecture + Interiors
+353 1 888 3333
hjl@henryjlyons.com

VIRTUS
O'Donnell+Tuomey

mcculloughmulvinarchitects

NMP
Niall Management + Planning

mahony pike

BM
BARRITT MANDRY

QCSC