



1 Block C1 Proposed North Elevation
1 : 200



2 Block C1 Proposed West Elevation
1 : 200

Material Key


Index	Description
1	Select Brick
2	Acrylics Render
3	Double Glazed Window Section
4	Clazed Balustrade
5	PPPC Aluminium Parapet
6	PPPC Metal Railing



4 Block C1 Proposed East Elevation
1 : 200



3 Block C1 Proposed South Elevation
1 : 200

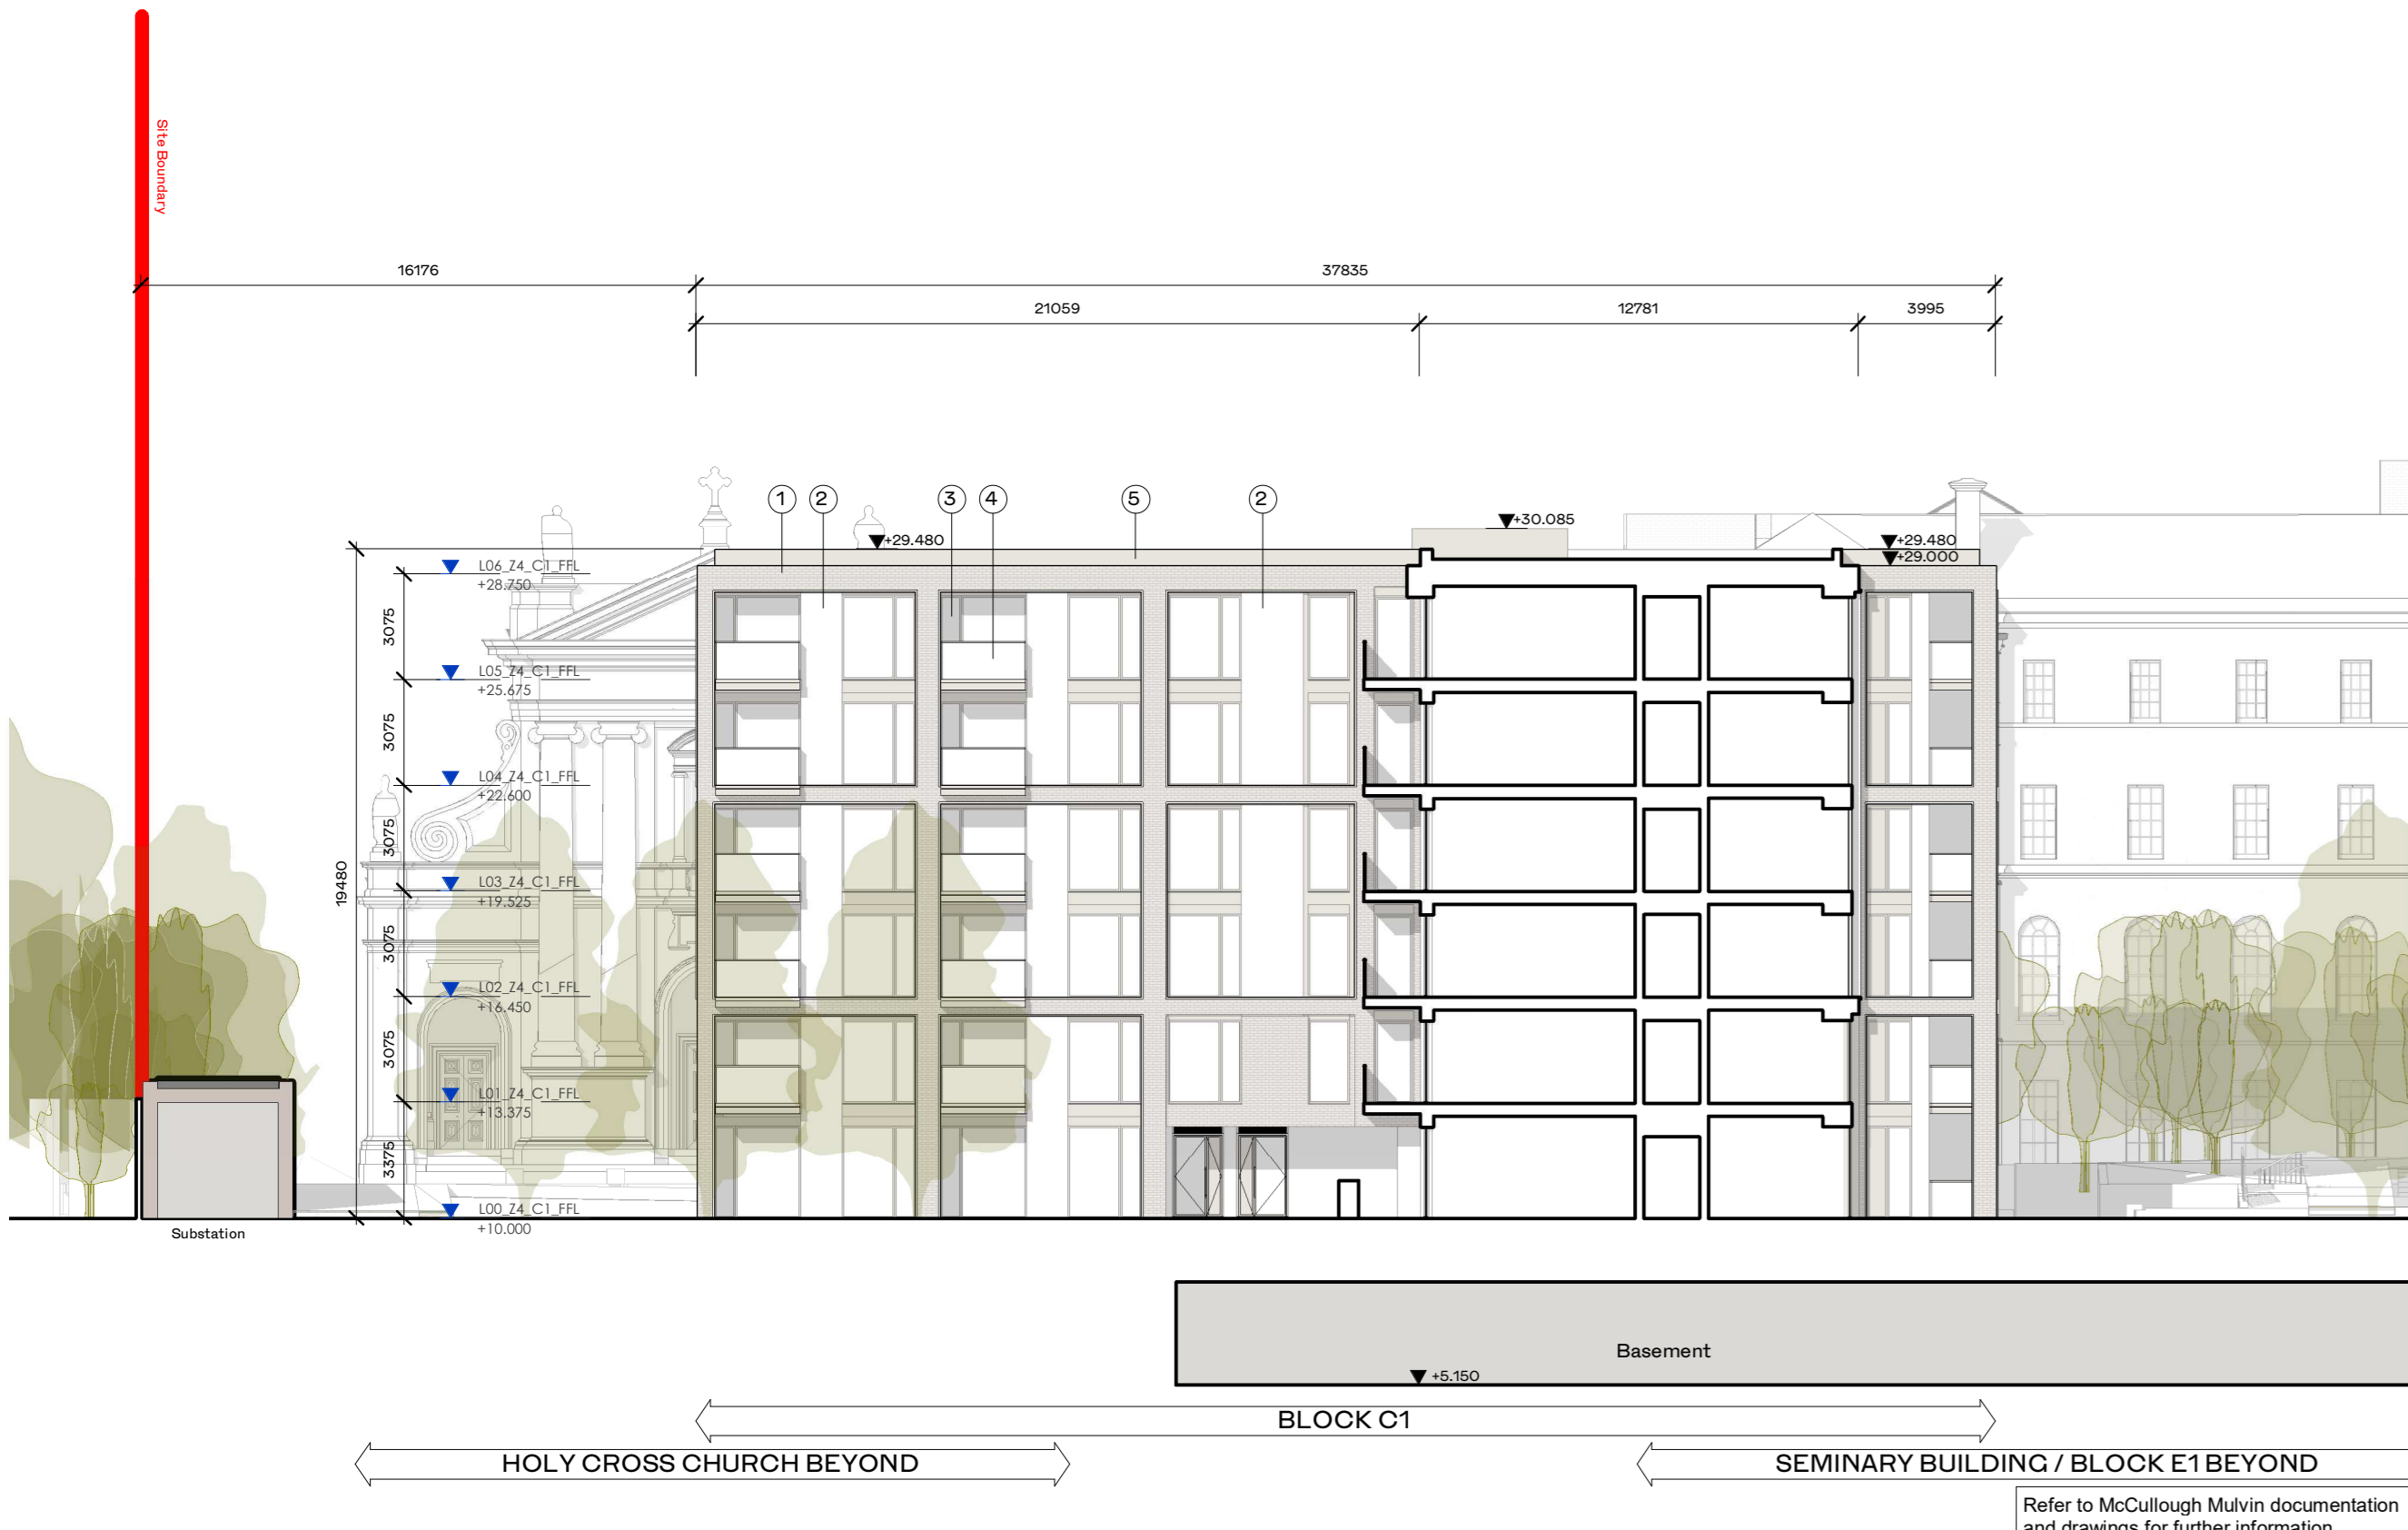

5 Block C1 Proposed East Courtyard Elevation
1 : 200



6 Block C1 Proposed West Courtyard Elevation
1 : 200

REV	DATE	DESCRIPTION	BY	CHK	DRN
P2	May 2011	Issued for Planning	BG	BF	
P1	Nov 2010	Issued for Pre-application consultation	BG	BF	

ISSUED FOR PLANNING APPROVAL

APPLICANT NAME
CWTC Multi Family ICAV acting on behalf of its sub-kind DBTR DRI Fund

PROJECT NAME
Holy Cross College SHD

LOCATION
Holy Cross College, Clarifife Road, Dublin 3 and Drumcondra Road Lower, Drumcondra, Dublin 9

DRAWING
Block C1 Proposed Elevations

PROJECT NUMBER	DATE
90664	Nov'20

SCALE @ A0	DRAWN/CHECKED
1 : 200	BG/BF

STATUS CODE	DRAWING NUMBER	REVISION
A1	CLN-HL-C1-ZZ-DR-A-2008	P2

Henry J Lyons
Architecture + Interiors
+353 1 889 3333
henryjlyons.com



O'Donnell+Tuomey

mcculloughmulvinarchitects

