


Material Key	
Index	Description
1	Select Brick
2	Acrylics Render
3	Double Glazed Window Section
4	Clazed Balustrade
5	PPC Aluminium Parapet
6	PPC Metal Railing



1 Block D2 Proposed North Elevation
1 : 200



2 Block D2 Proposed West Elevation
1 : 200

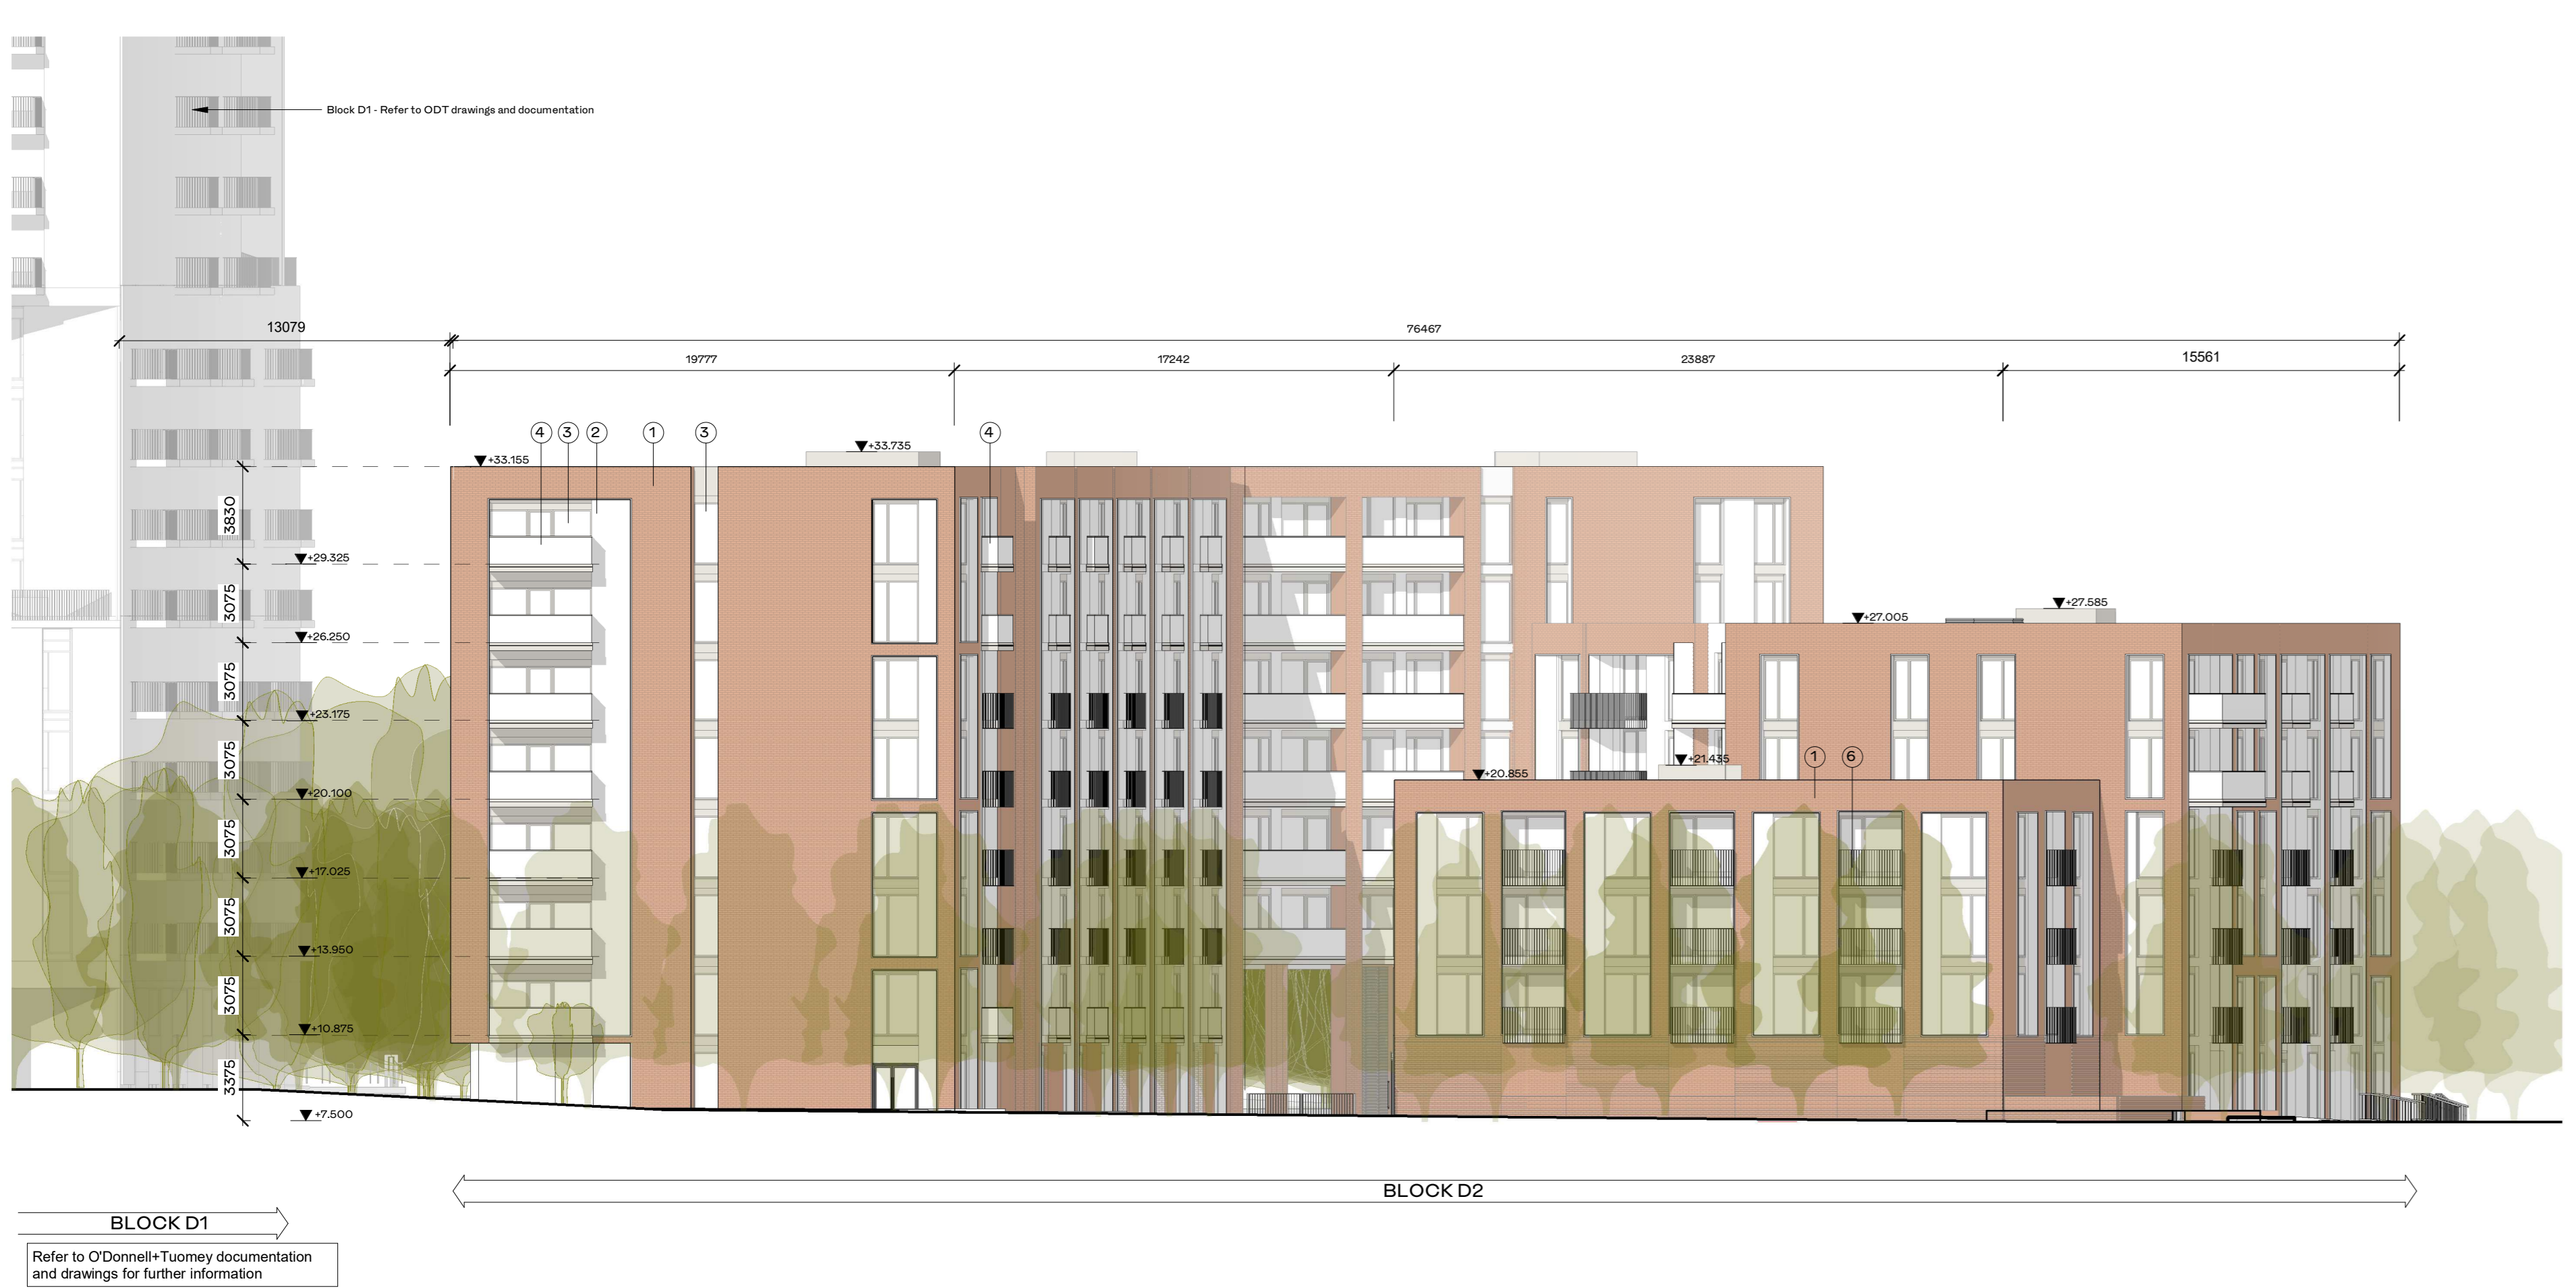

3 Block D2 Proposed South Elevation
1 : 200



4 Block D2 Proposed East Elevation
1 : 200

REV	DATE	DESCRIPTION	BY	CHK	DRN
P2	May 2021	Issued for Planning	BG	BF	
P1	Nov 2020	Issued for Pre-application consultation	BG	BF	

STATUS CODE DESCRIPTION

ISSUED FOR PLANNING APPROVAL

APPLICANT NAME

CWTC Multi Family ICAV acting on behalf of its sub-kind DBTR DR1 Fund

PROJECT NAME

Holy Cross College SHD

LOCATION

Holy Cross College, Cariffs Road, Dublin 3 and Drumcondra Road Lower, Drumcondra, Dublin 9

DRAWING

Block D2 Proposed Elevations

PROJECT NUMBER

95054

SCALE @ A0

1 : 200

STATUS CODE

A1

CLN-HL-D2-ZZ-DR-A-2010

DATE

Nov 20

DRAWN/CHECKED

BG/BF

REVISION

P2

Henry J Lyons
Architecture + Interiors
henryjlyons.com

VIRTUS

O'Donnell+Tuomey

mcculloughmulvinarchitects

NMP
Niall Manning & Partners

mahony pike

BM
BARRETT MANDRY

OCSC