
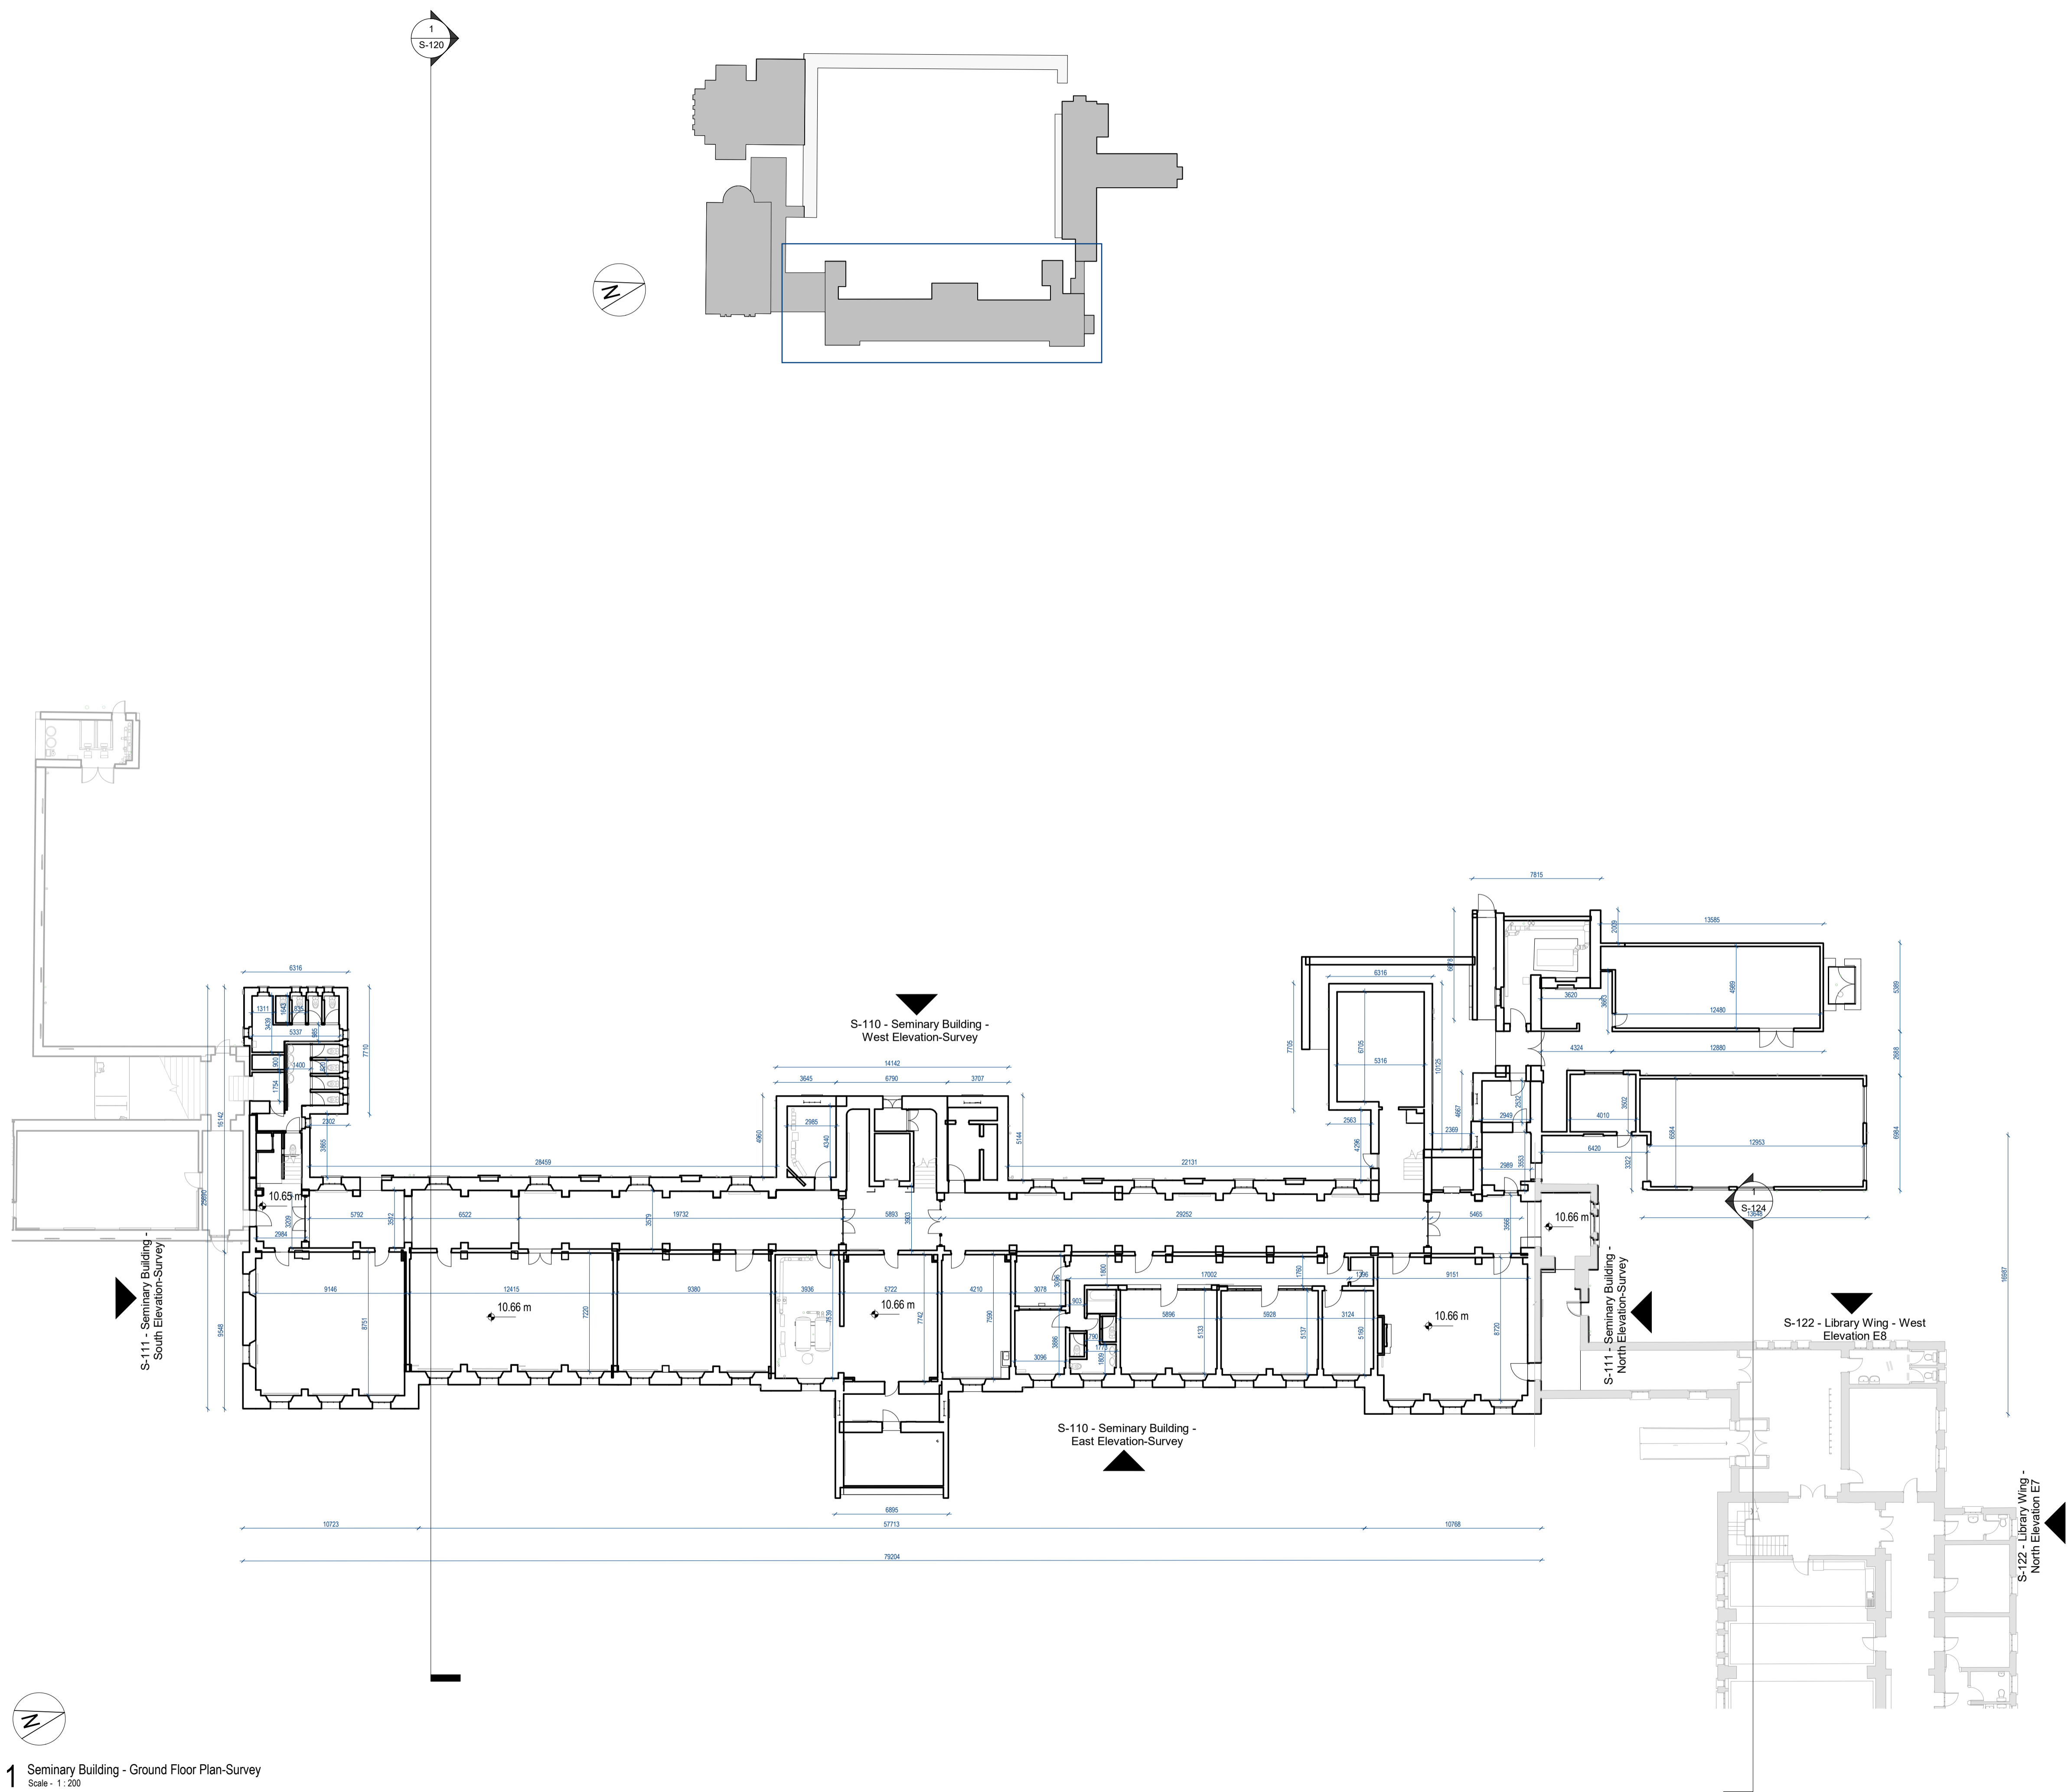


1
S-120

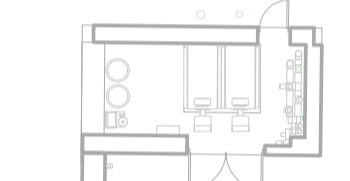

P2	APR 21	Issued for Planning	DT	SP
P1	NOV 20	Issued for Pre-Application Consultation	DT	IB
REV	DATE	DESCRIPTION	CHK	DRN

STATUS CODE DESCRIPTION
ISSUED FOR PLANNING APPROVAL

APPLICANT NAME
 CWTC Multi Family ICAV acting on behalf of its sub-fund DBTR DR1 Fund

PROJECT NAME
 Holy Cross College SHD

LOCATION
 Holy Cross College, Clonille Road, Dublin 3 and Drumcondra Road Lower, Drumcondra, Dublin 9

DRAWING
Seminary Building - Ground Floor Survey Plan

PROJECT NUMBER	CLN-MCM-00-ZZ-M3-A-C0003	DATE	06/02/20
SCALE@ A1:	As indicated	DRAWN/CHECKED:	IB/ ROC
STATUS CODE:	DRAWING NUMBER	REVISION	
A1	CLN-MCM-E1-ZZ-DR-A-S-100	P2	

Henry J Lyons
 Architecture + Interiors
 hennylyons.com

+353 1 888 3333
 info@hennylyons.com

51-54 Pearse Street
 Dublin D02 KA66




O'Donnell+Tuomey

mcculloughmulvinarchitects

NMP
 Niall Montgomery + Partners

o'mahony pike

S-122 - Library Wing - West Elevation E6

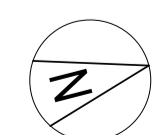

1 Seminary Building - Ground Floor Plan-Survey
 Scale - 1:200