

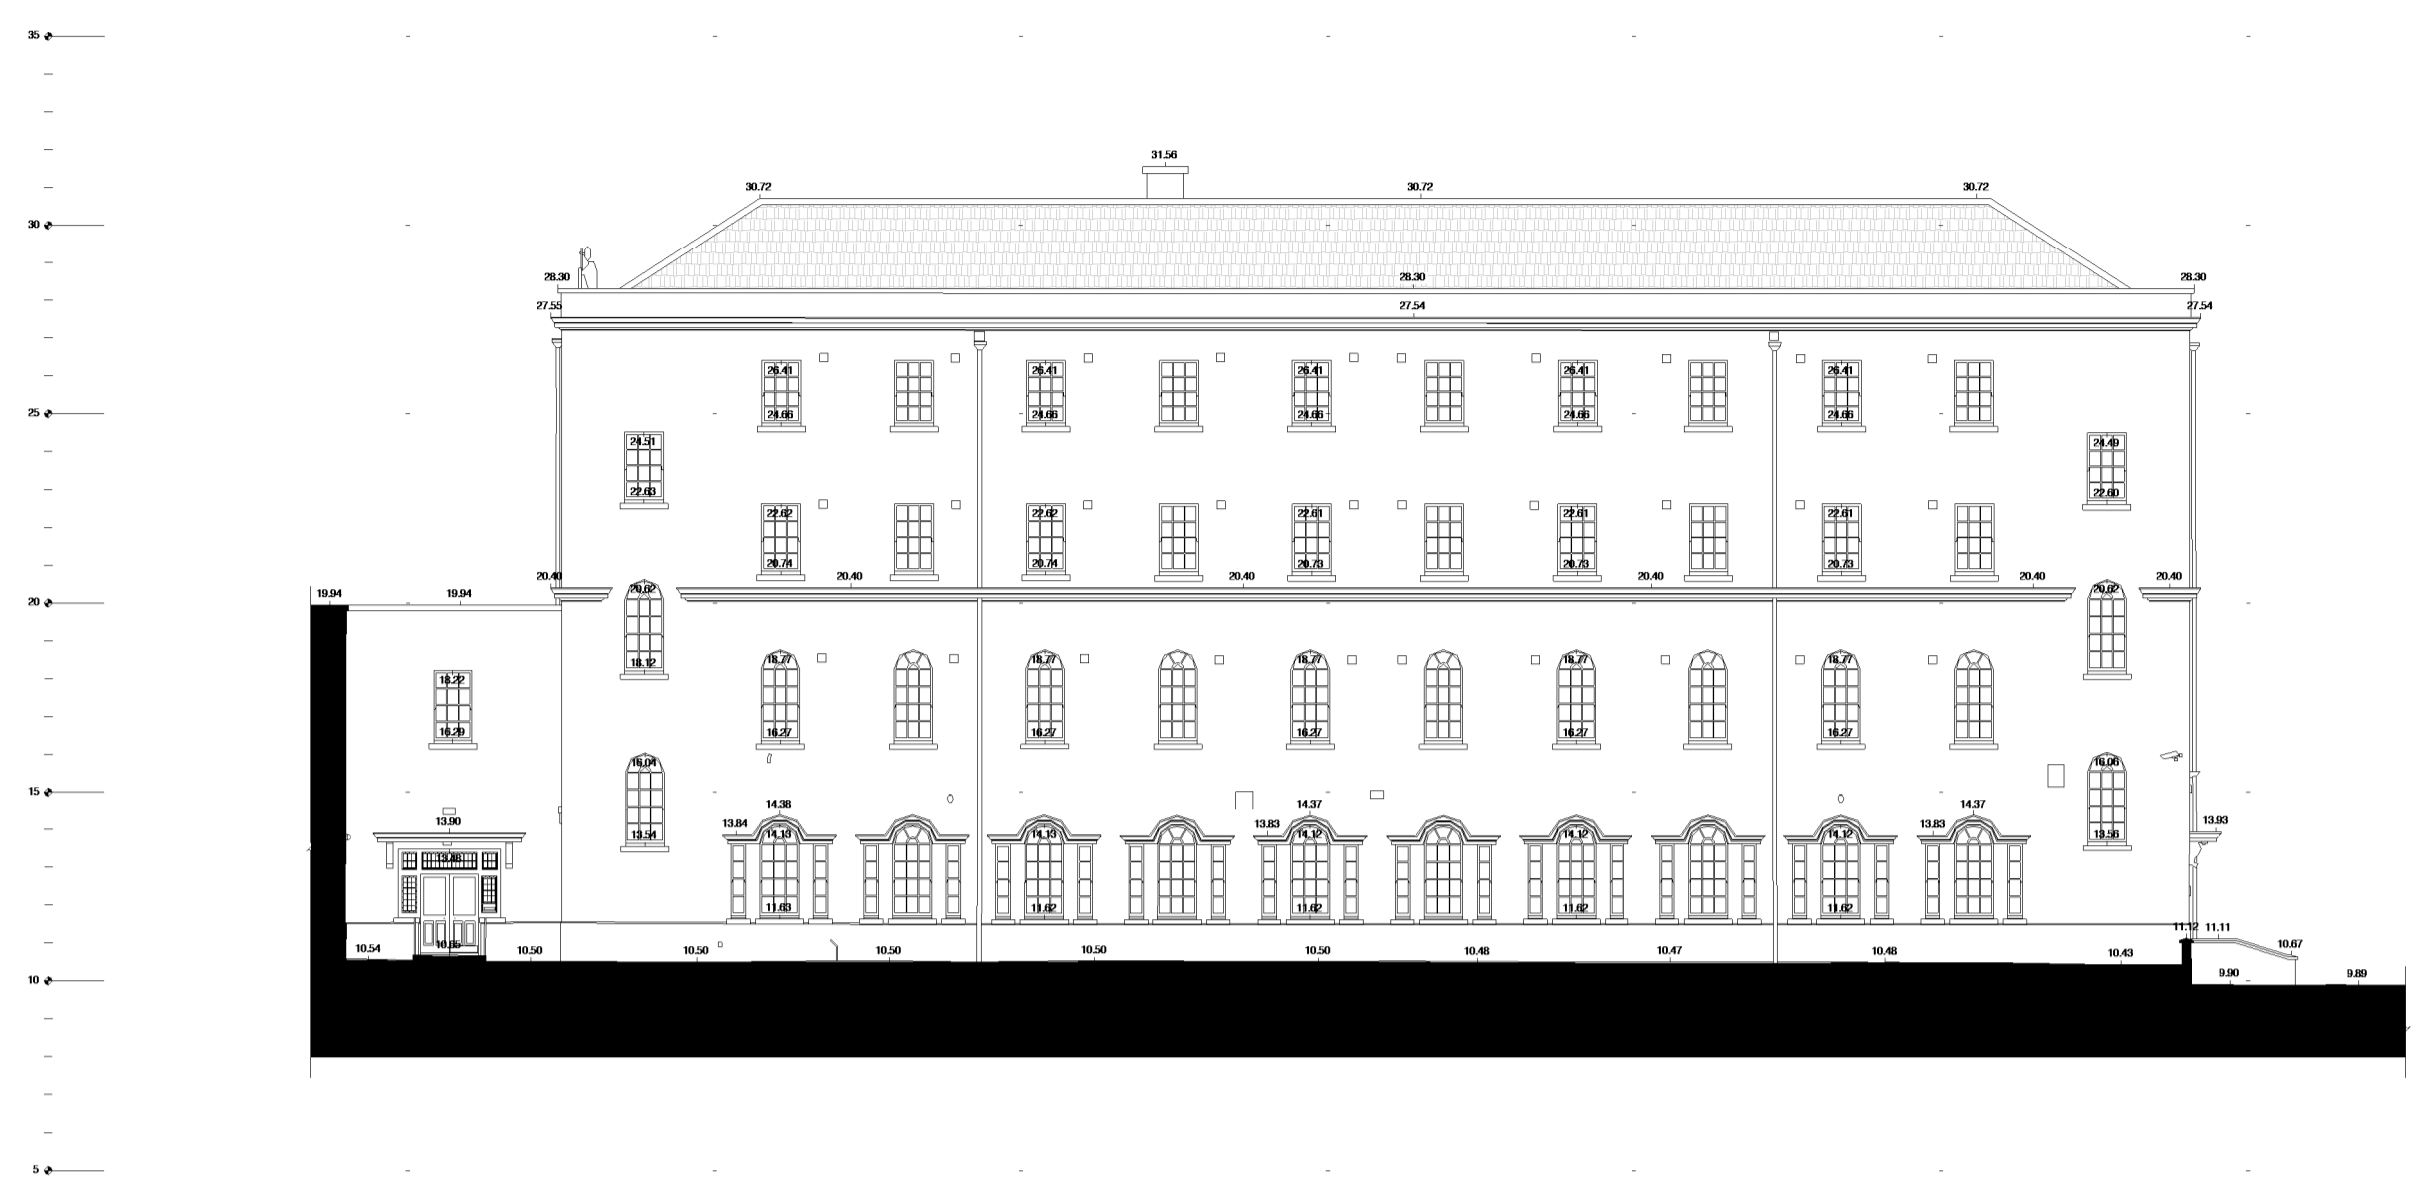



ALL DIMENSIONS TO BE CHECKED ON SITE  
NO DIMENSIONS TO BE SCALED FROM THIS DRAWING  
DRAWING IS TO BE READ IN CONJUNCTION WITH RELEVANT  
CONSULTANTS DRAWINGS

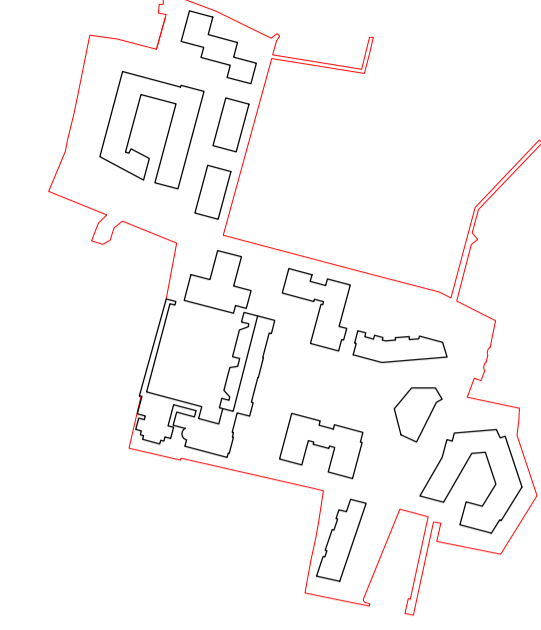


**1** Library Wing - South Elevation 01  
Scale - 1:200

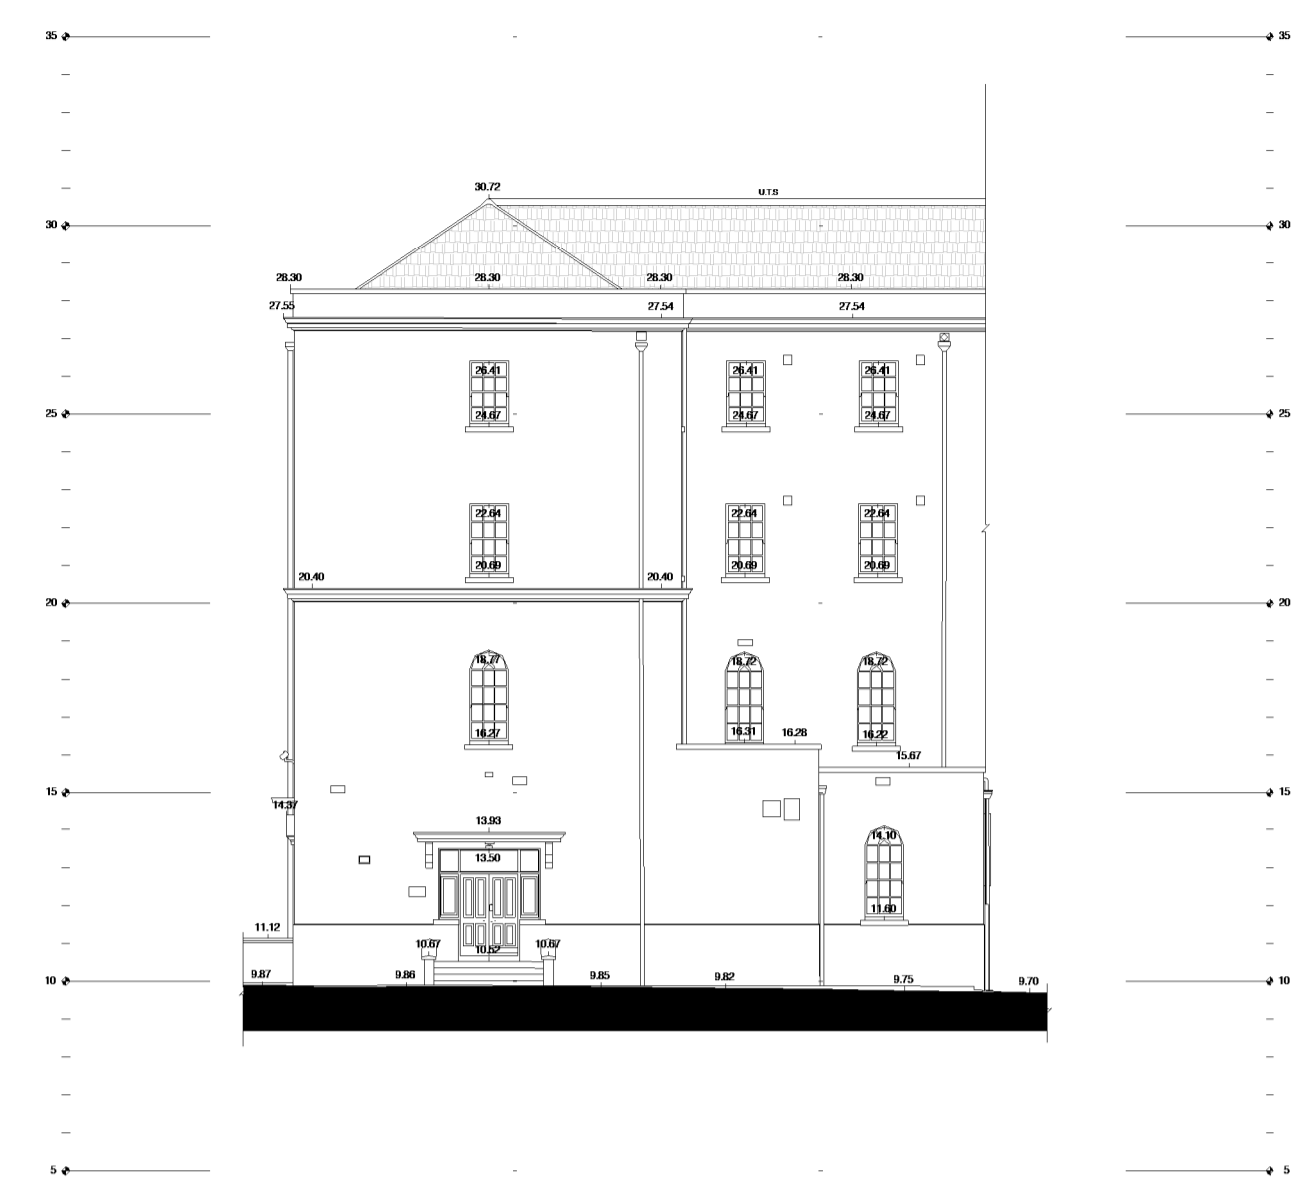


**2** Library Wing - East Elevation 02  
Scale - 1:200

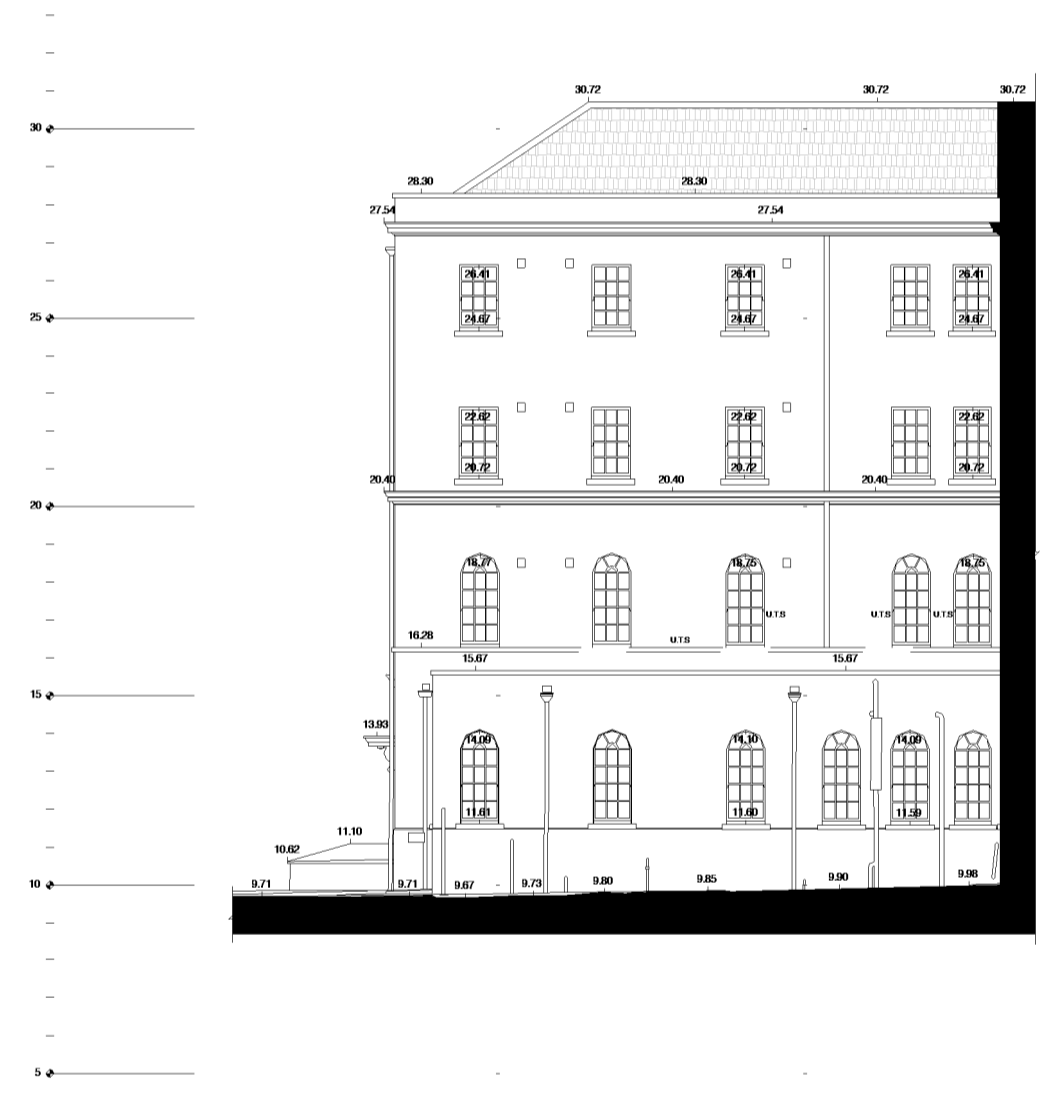

**3** Library Wing - North Elevation 03  
Scale - 1:200

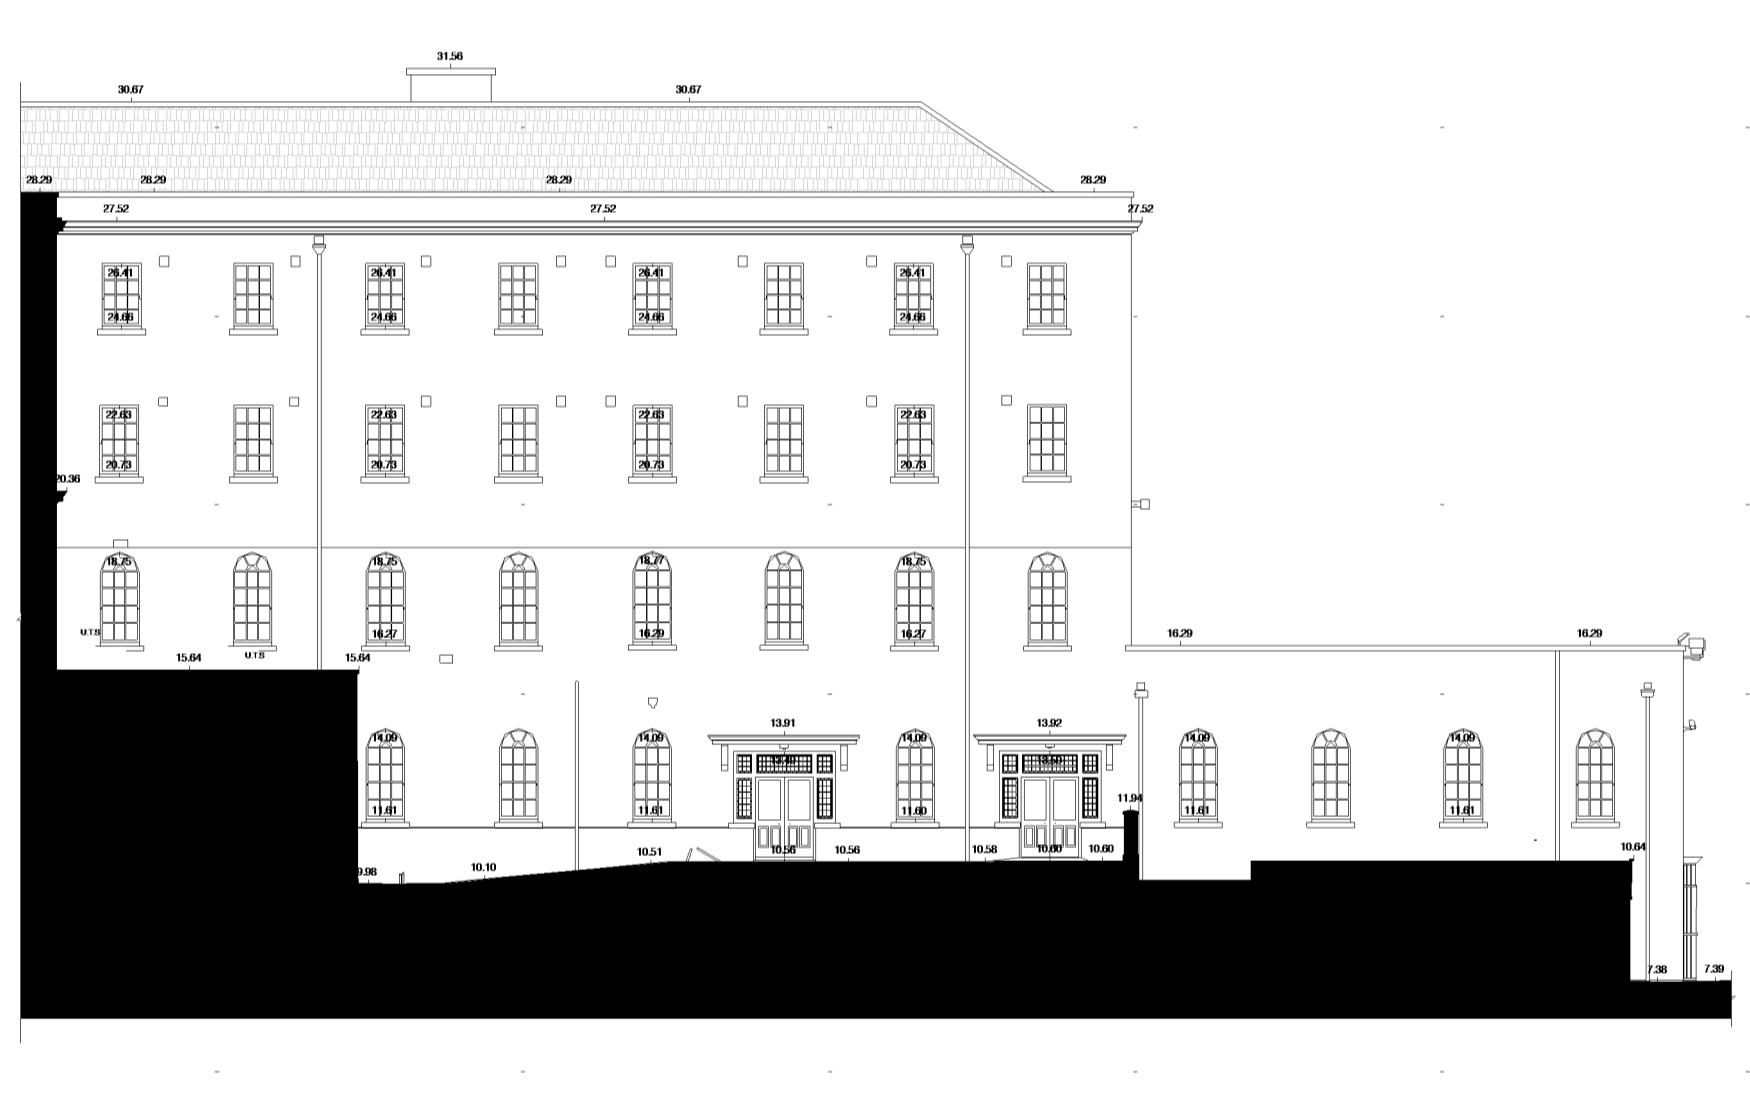

**4** Library Wing - East Elevation 04  
Scale - 1:200

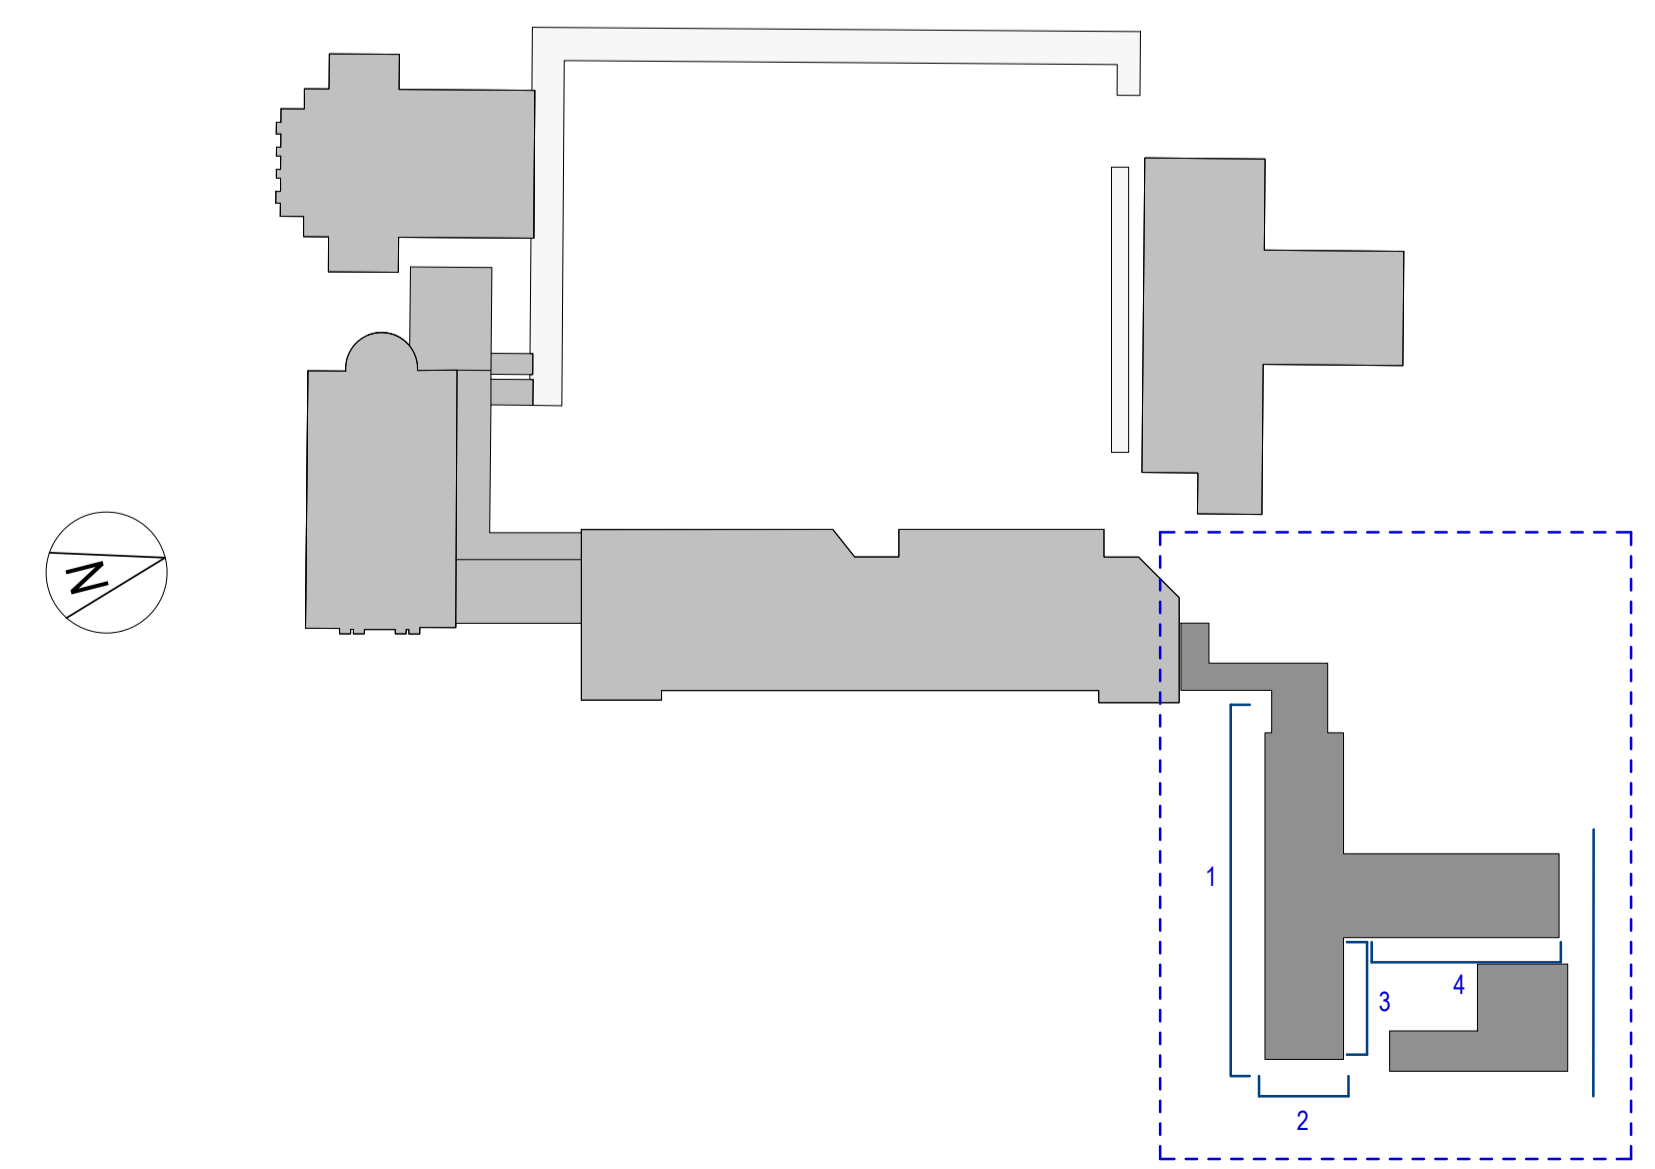

REV	DATE	DESCRIPTION	CKH	SP	DRN
P1	APR 21	Issued for Planning		DT	SP

STATUS CODE DESCRIPTION  
**ISSUED FOR PLANNING APPROVAL**

APPLICANT NAME

CWTC Multi Family ICAV acting on behalf of its sub-fund DBTR DR1 Fund

PROJECT NAME

Holy Cross College SHD

LOCATION

Holy Cross College, Clonliffe Road, Dublin 3 and Drumcondra Road Lower, Drumcondra, Dublin 9

DRAWING

**Library Wing - Survey Elevations**

PROJECT NUMBER: CLN-MCM-00-ZZ-M3-A-C0003  
DATE: 05/06/21

SCALE@ A1: As indicated  
DRAWN/CHECKED: EC/ FG

STATUS CODE: DRAWING NUMBER: CLN-MCM-E1-ZZ-DR-A-S-121 REVISION: P1

**Henry J Lyons**  
Architecture • Interiors  
henrylyons.com  
+353 1 888 3333  
info@henrylyons.com  
51-54 Pearse Street  
Dublin D02 KA66



**O'Donnell+Tuomey**

mcculloughmulvinarchitects

**NMP**  
Niall Montgomery + Partners

**o'mahony pike**

**BM**  
BARRETT MAHONY

