

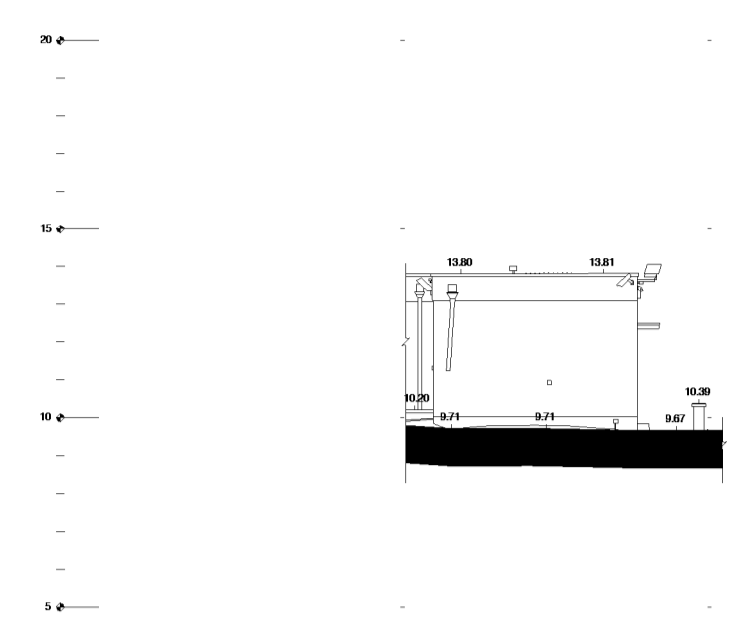



ALL DIMENSIONS TO BE CHECKED ON SITE
NO DIMENSIONS TO BE SCALED FROM THIS DRAWING
DRAWING IS TO BE READ IN CONJUNCTION WITH RELEVANT
CONSULTANTS DRAWINGS

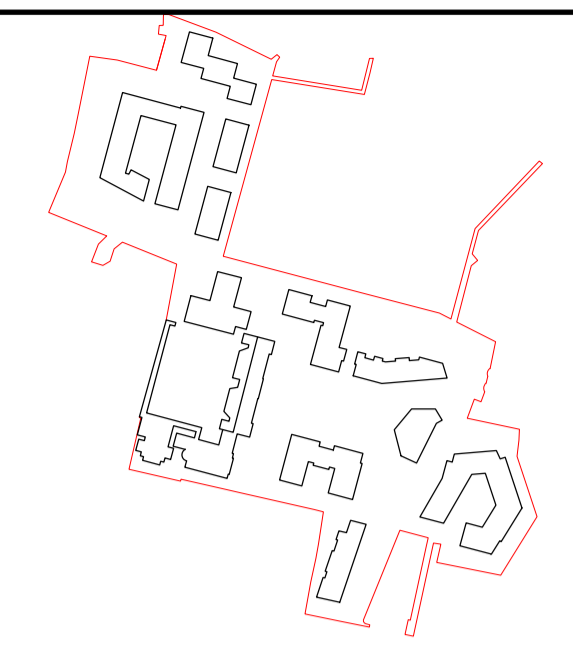


1 Library Wing - North Elevation E9
Scale - 1:200

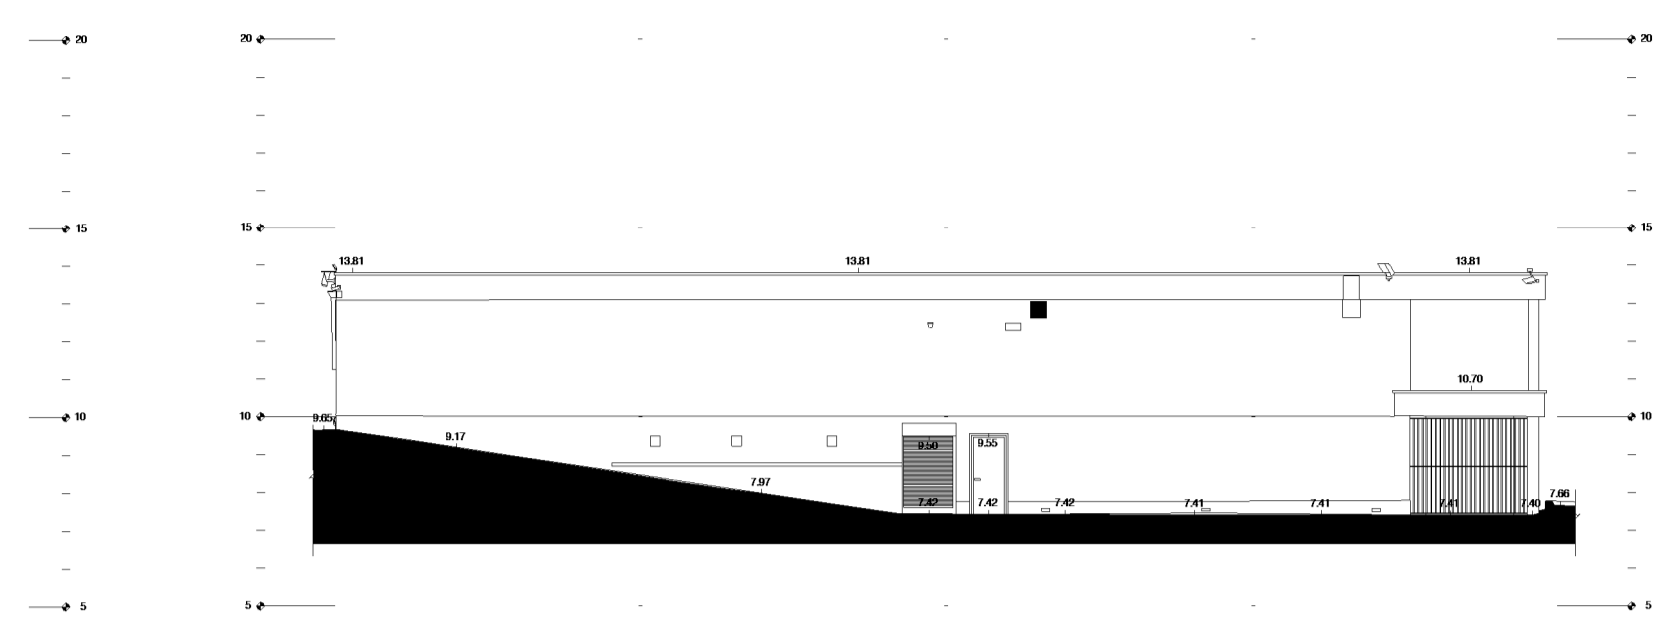


2 Library Wing - East Elevation E10
Scale - 1:200

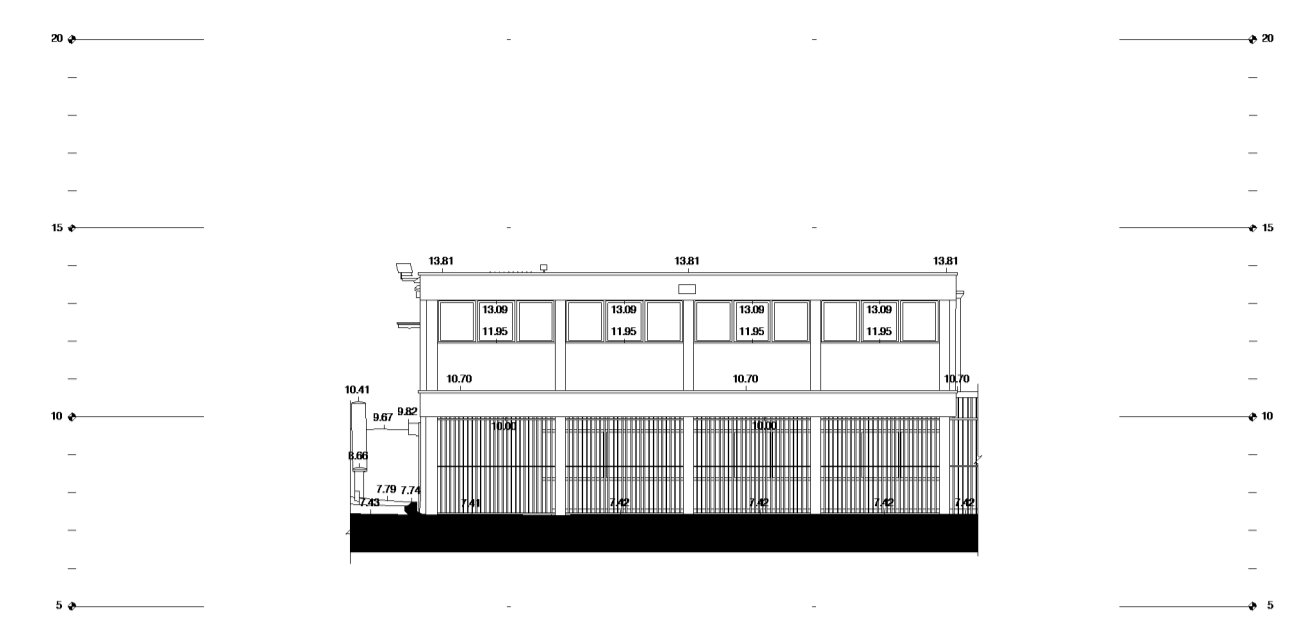


3 Library Wing - North Elevation E11
Scale - 1:200

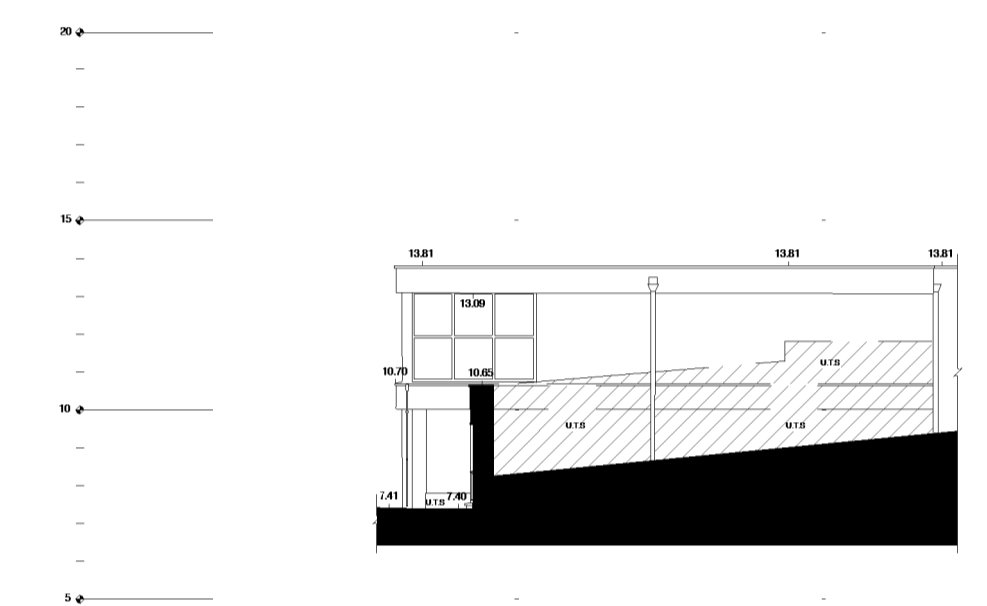


4 Library Wing - West Elevation E12
Scale - 1:200

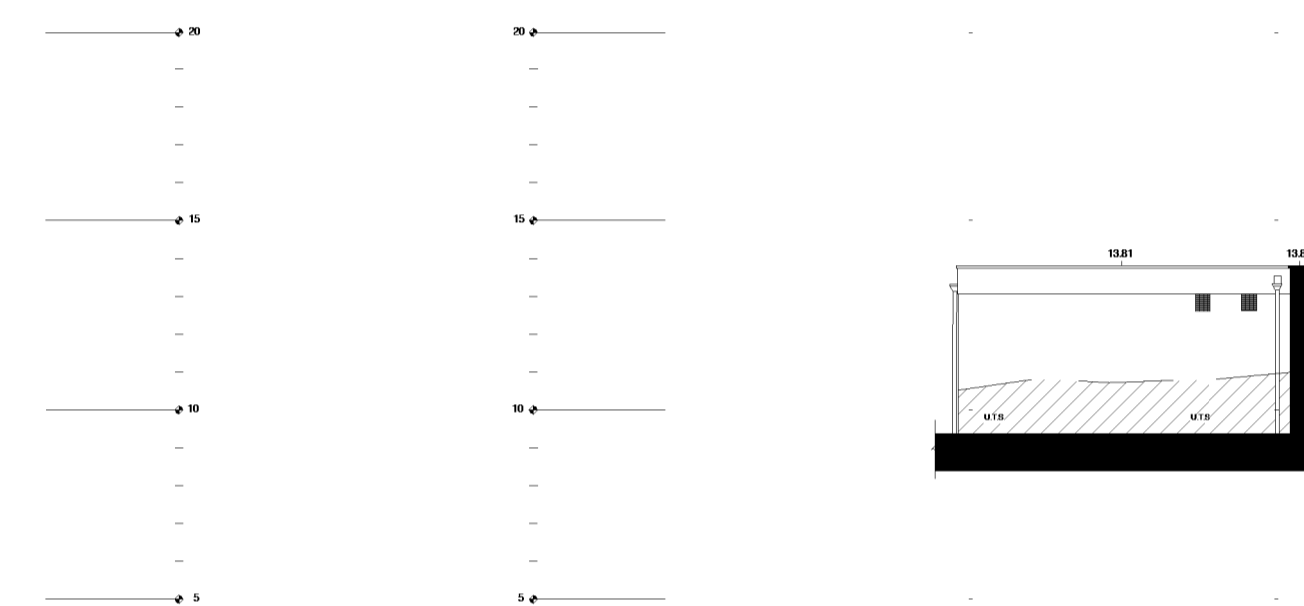

5 Library Wing - South Elevation E13
Scale - 1:200

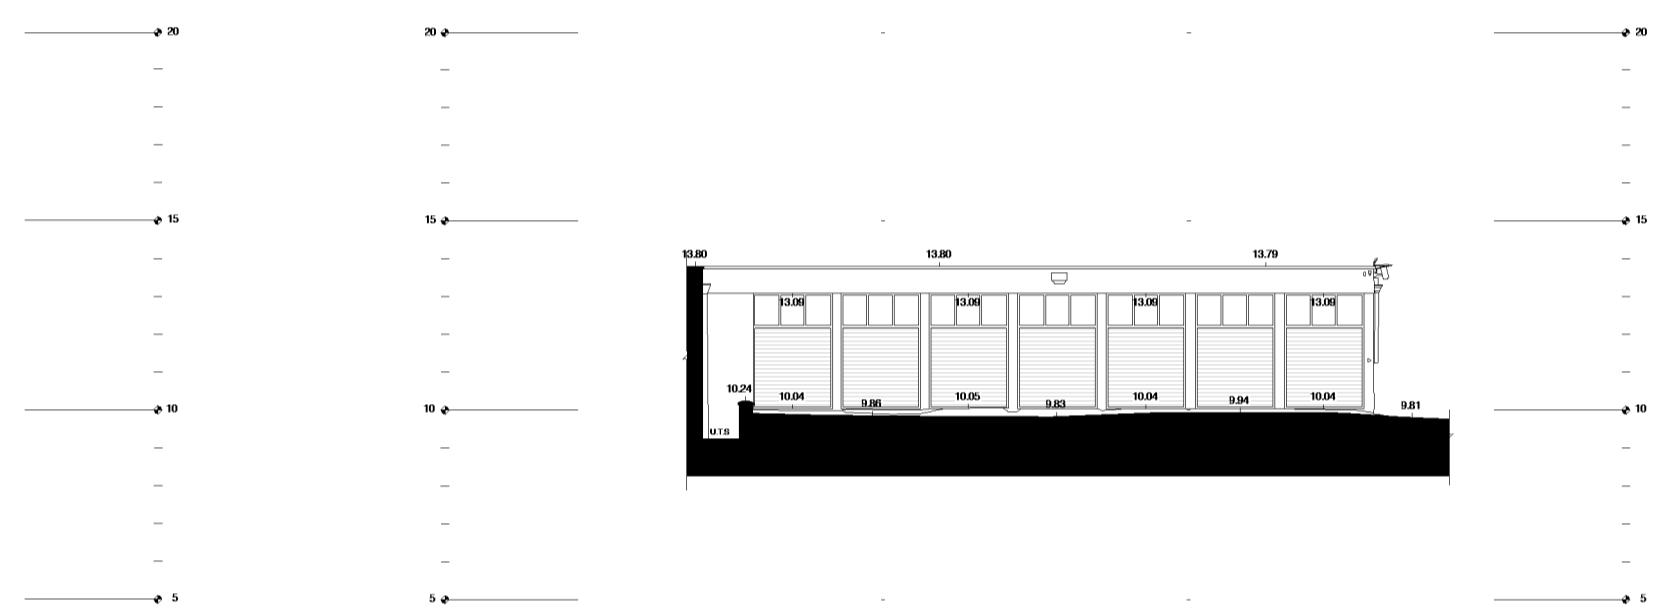

6 Library Wing - West Elevation E14
Scale - 1:200

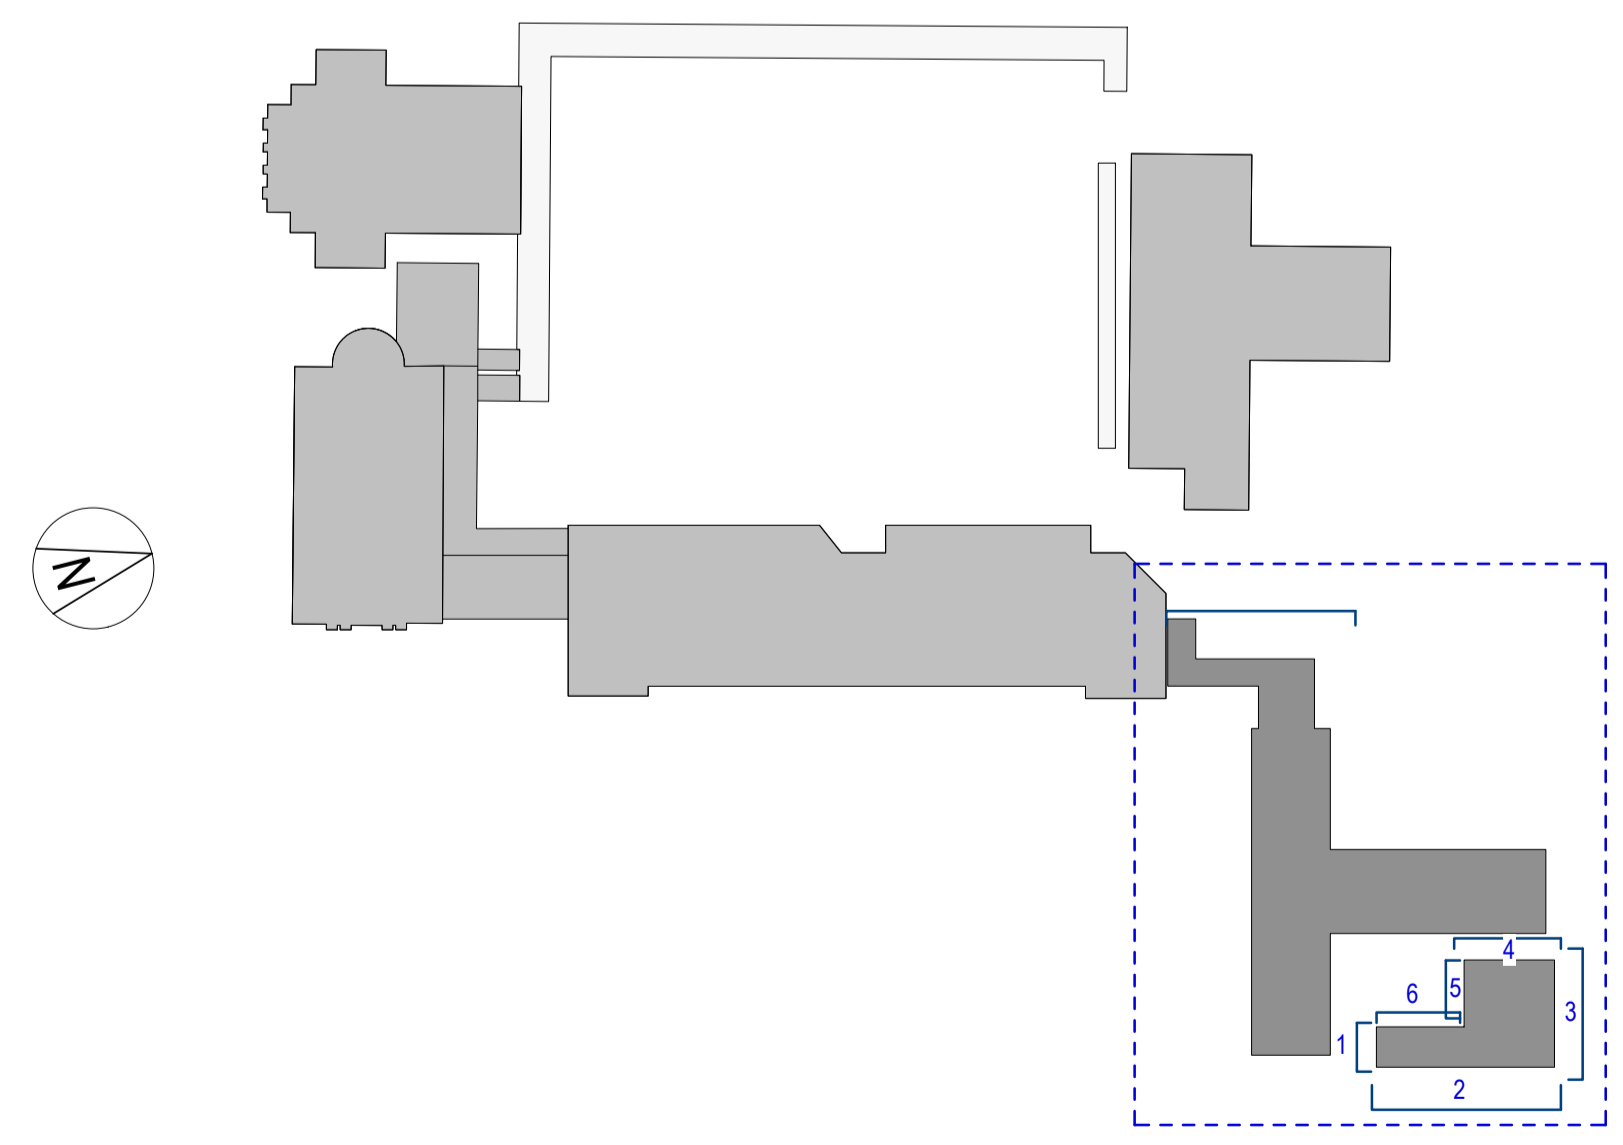

| REV | DATE | DESCRIPTION | CKH | DRN |
|-----|--------|---------------------|-----|-----|
| P1 | APR 21 | Issued for Planning | DT | SP |

STATUS CODE DESCRIPTION
ISSUED FOR PLANNING APPROVAL

APPLICANT NAME

CWTC Multi Family ICAV acting on behalf of its sub-fund DBTR DR1 Fund

PROJECT NAME

Holy Cross College SHD

LOCATION

Holy Cross College, Clonliffe Road, Dublin 3 and Drumcondra Road Lower, Drumcondra, Dublin 9

DRAWING

Library Wing - Survey Elevations

PROJECT NUMBER: CLN-MCM-00-ZZ-M3-A-C0003
DATE: 05/06/21

SCALE@ A1: As indicated
DRAWN/CHECKED: EC/ FG

STATUS CODE: A1
DRAWING NUMBER: CLN-MCM-E1-ZZ-DR-A-S-123
REVISION: P1

Henry J Lyons
Architecture + Interiors
henrylyons.com
+353 1 888 3333
info@henrylyons.com
51-54 Pearse Street
Dublin D02 KA66



O'Donnell+Tuomey

mcculloughmulvinarchitects

NMP
Niall Montgomery + Partners

o'mahony pike

BM
BARRETT MAHONY

