



ALL DIMENSIONS TO BE CHECKED ON SITE
NO DIMENSIONS TO BE SCALED FROM THIS DRAWING
DRAWING IS TO BE READ IN CONJUNCTION WITH RELEVANT
CONSULTANTS DRAWINGS

A1
N
I

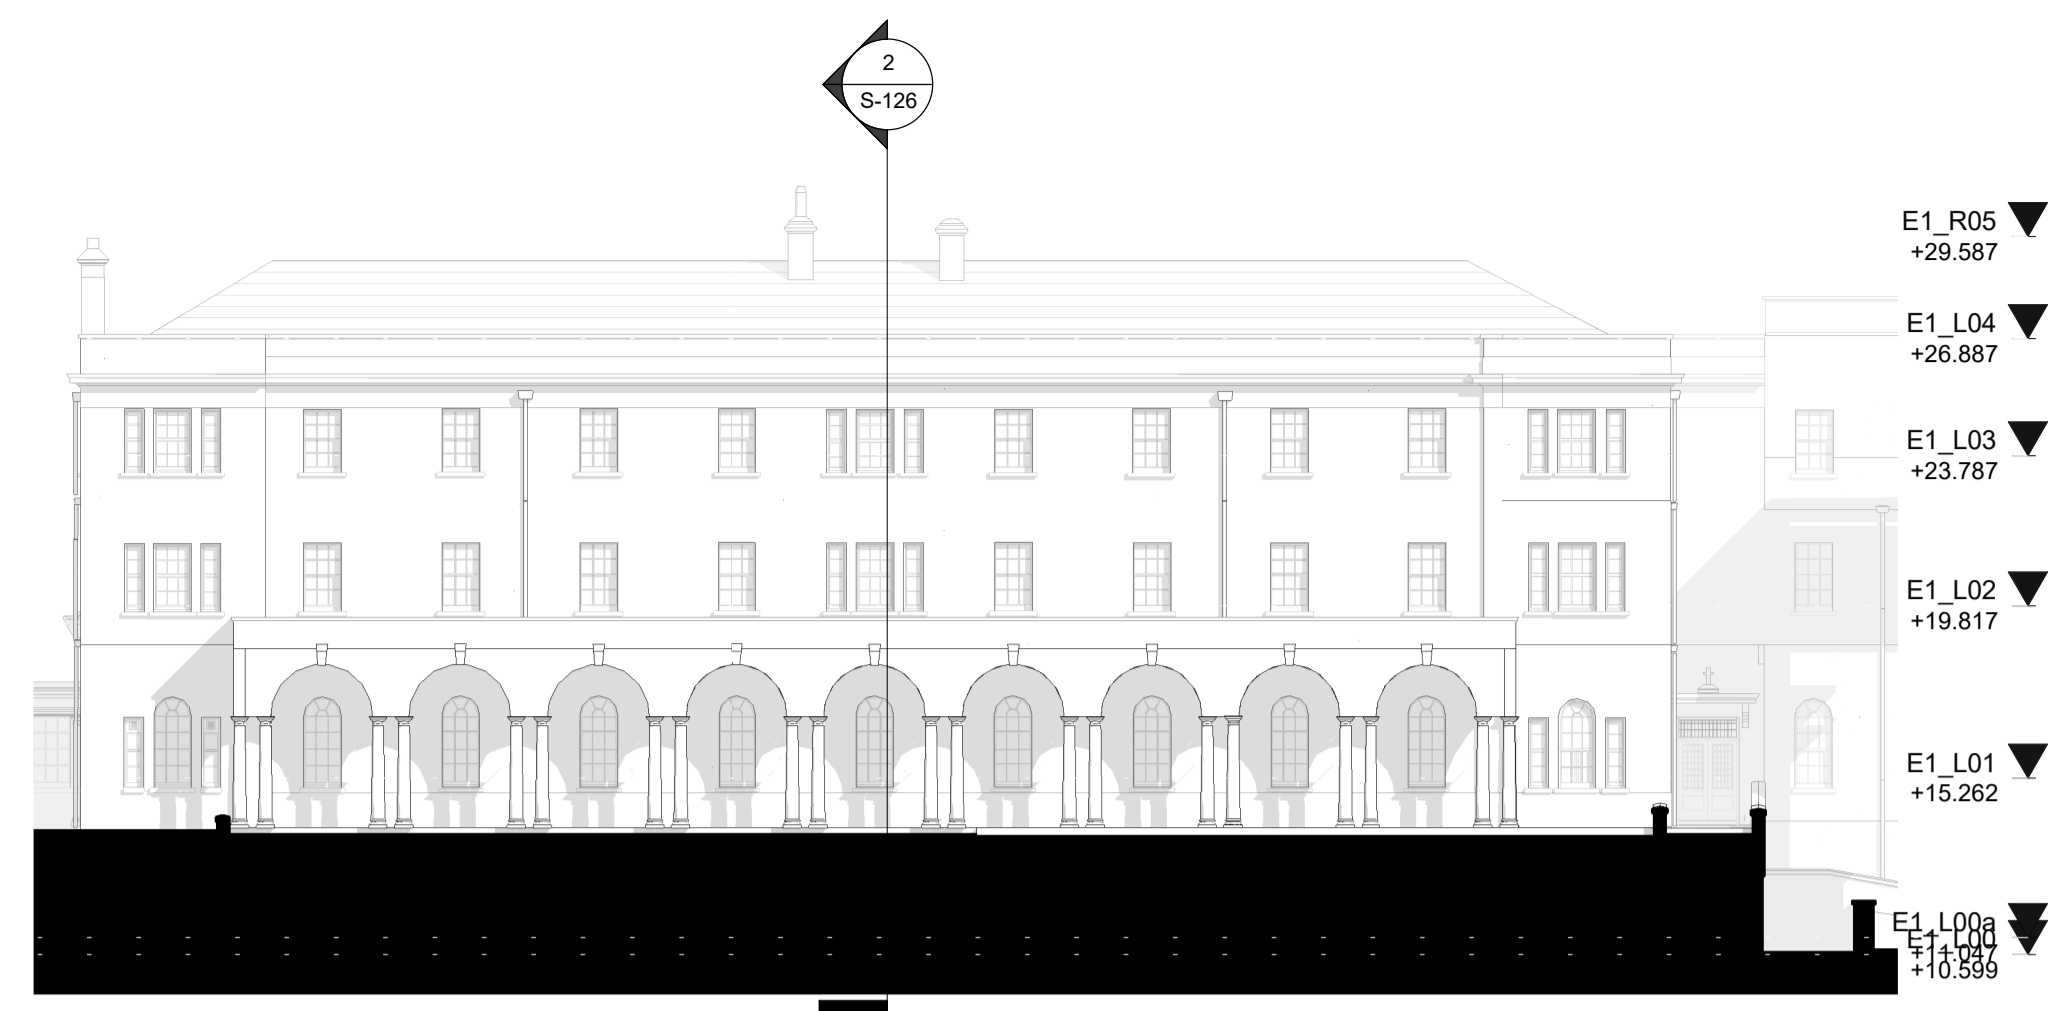


1 New Wing - South Elevation - Survey
Scale - 1:200

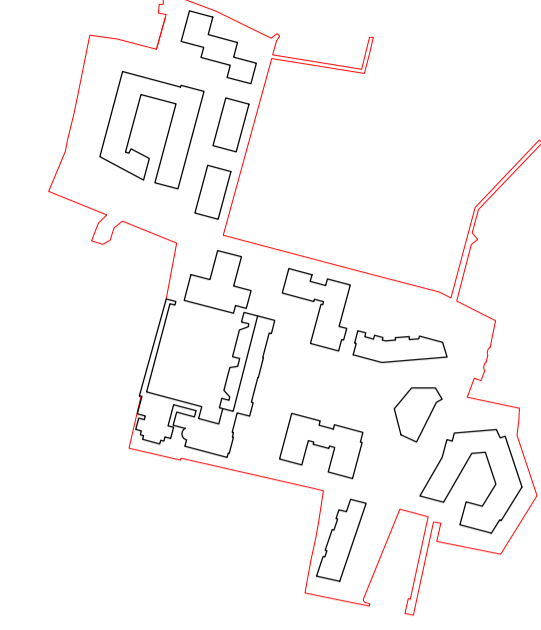


2 New Wing - West Elevation - Survey
Scale - 1:200



3 New Wing - North Elevation - Survey
Scale - 1:200

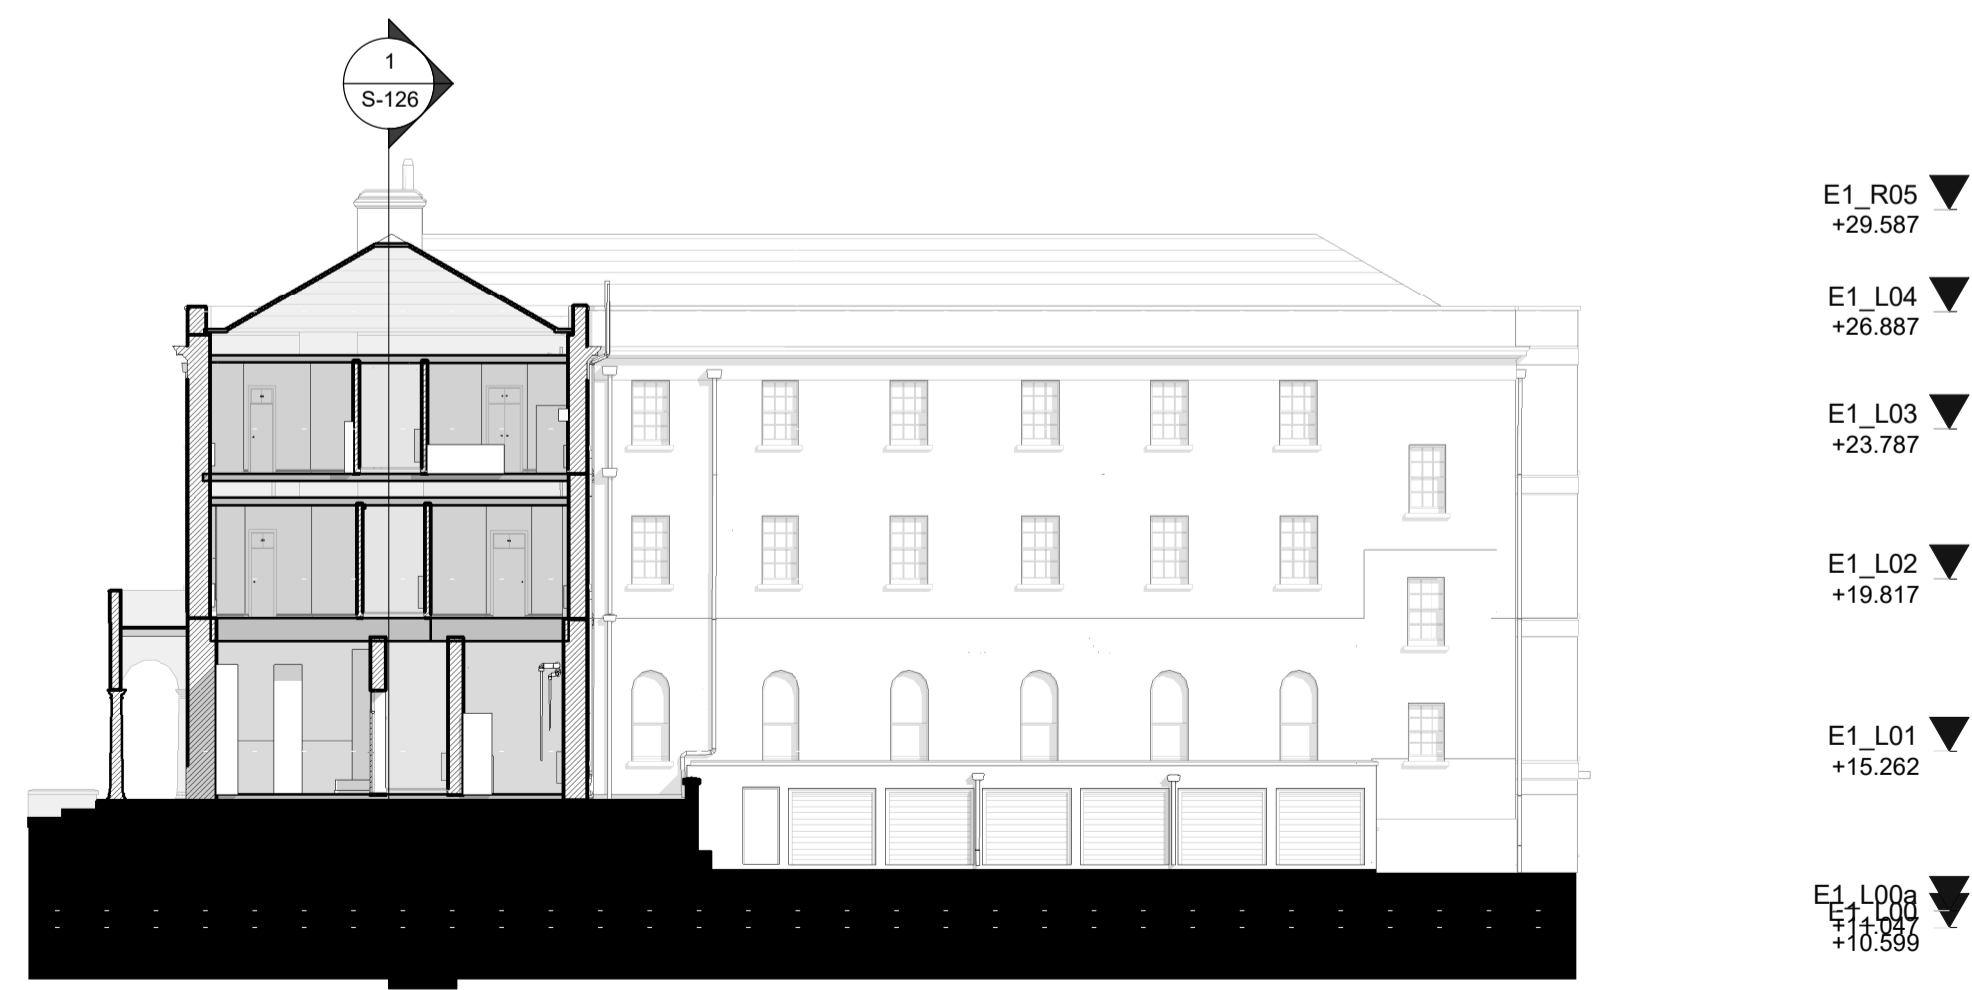

4 New Wing - East Elevation - Survey
Scale - 1:200

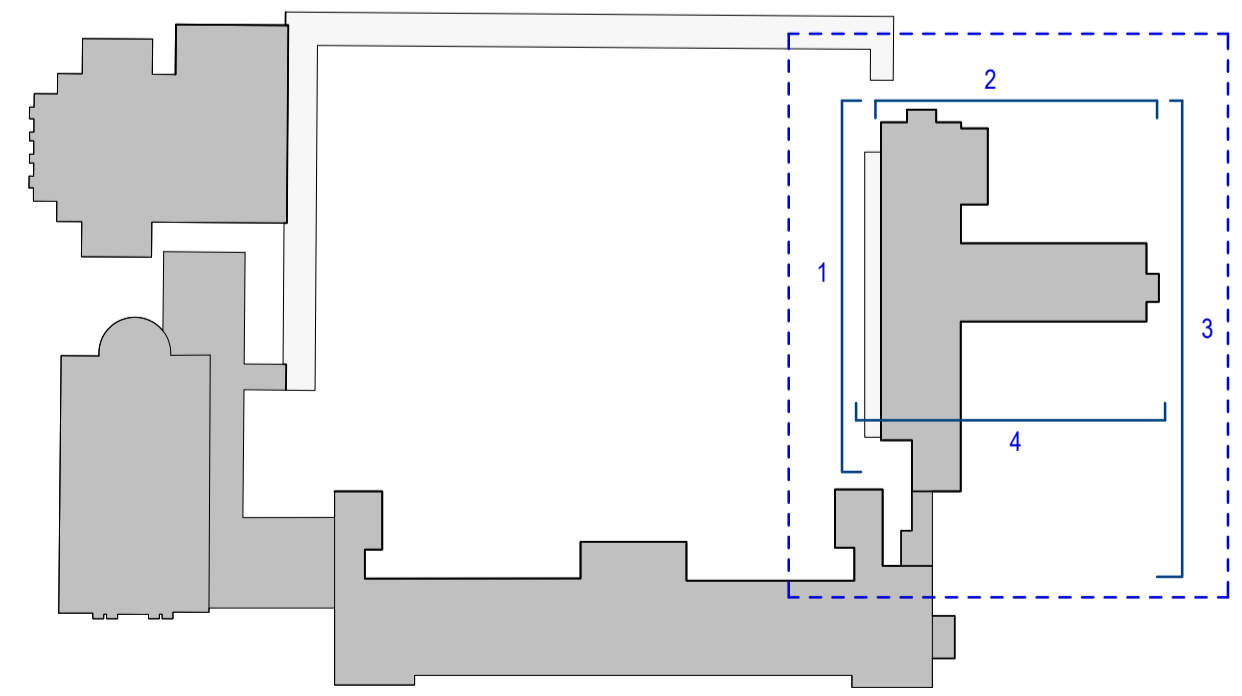

REV	DATE	DESCRIPTION	CKH	DRN
P1	APR 21	Issued for Planning		SP

STATUS CODE DESCRIPTION
ISSUED FOR PLANNING APPROVAL

APPLICANT NAME

CWTC Multi Family ICAV acting on behalf of its sub-fund DBTR DR1 Fund

PROJECT NAME

Holy Cross College SHD

LOCATION

Holy Cross College, Clonliffe Road, Dublin 3 and Drumcondra Road Lower, Drumcondra, Dublin 9

DRAWING

New Wing - Survey Elevations

PROJECT NUMBER	DATE
CLN-MCM-00-ZZ-M3-A-C0003	05/06/21

SCALE@ A1:	DRAWN/CHECKED:
As indicated	EC/ FG

STATUS CODE:	DRAWING NUMBER	REVISION
A1	CLN-MCM-E1-ZZ-DR-A-S-125	P1

Henry J Lyons
Architecture • Interiors
henrylyons.com

VIRTUS
+353 1 888 3333
info@henrylyons.com

O'Donnell+Tuomey

mcculloughmulvinarchitects

NMP
Niall Montgomery + Partners

o'mahony pike

BM
BARRETT MAHONY

OCSC
O'Connell & Sheehy