
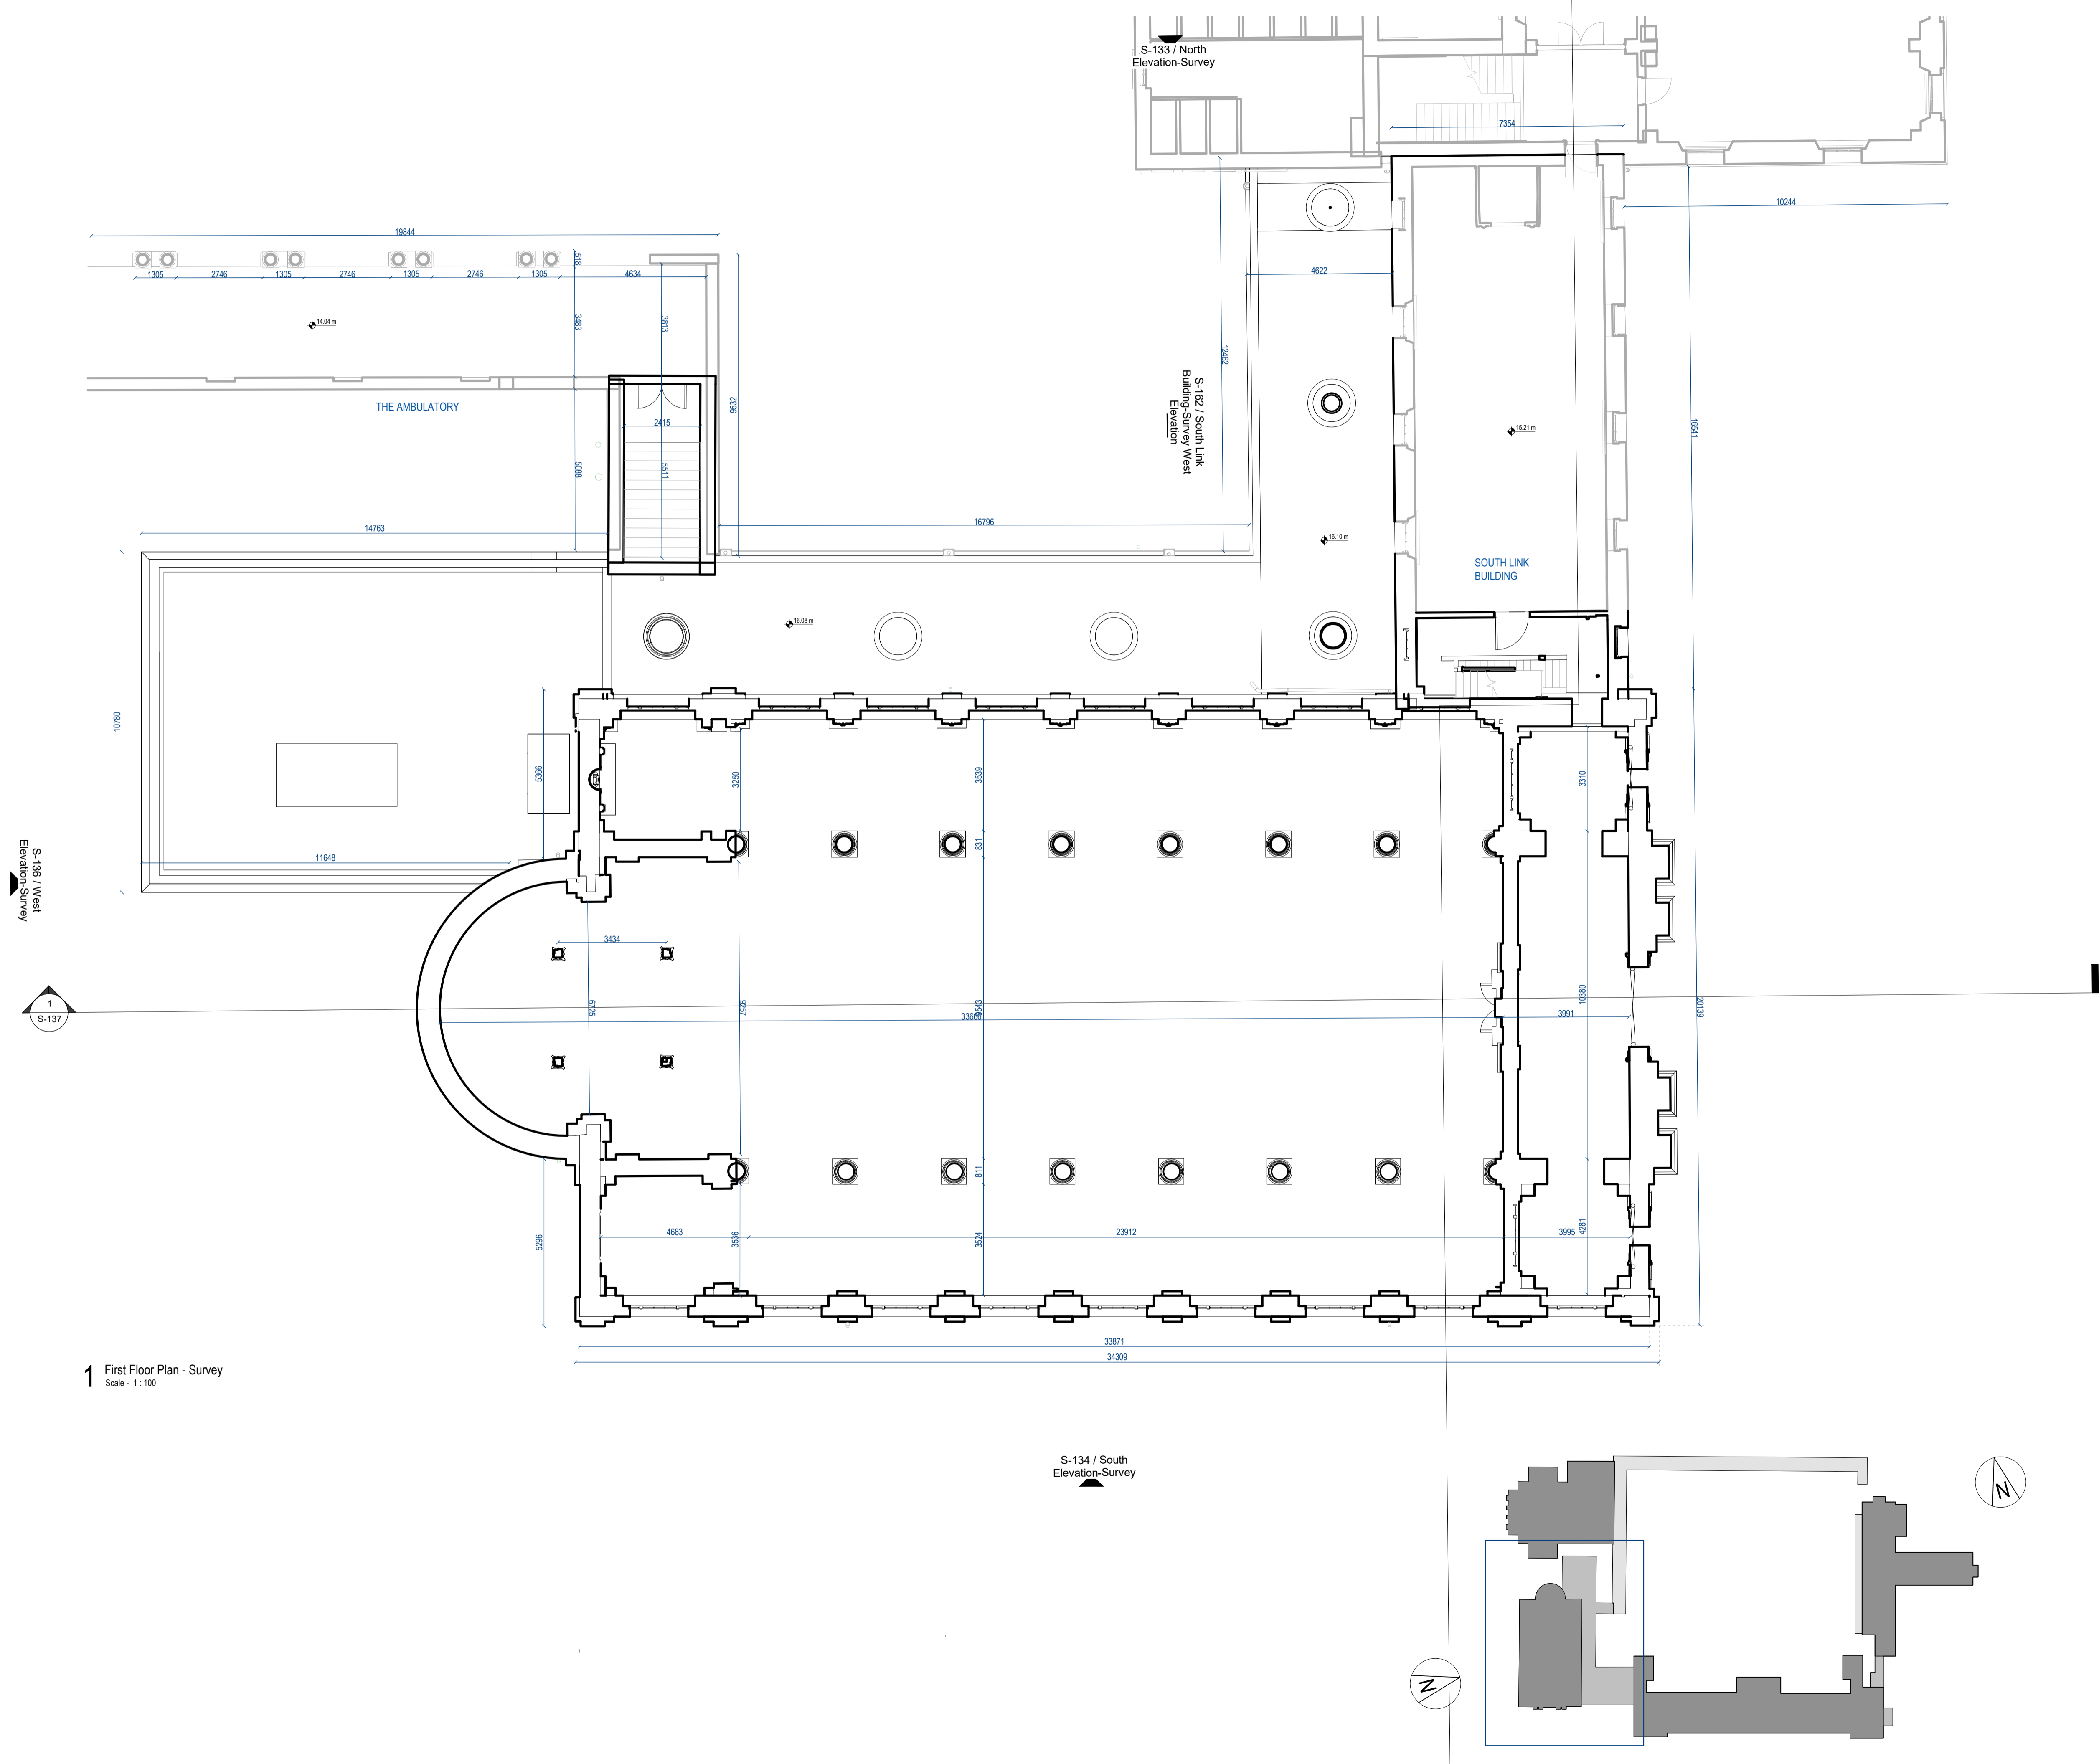


ALL DIMENSIONS TO BE CHECKED ON SITE
NO DIMENSIONS TO BE SCALED FROM THIS DRAWING
DRAWING IS TO BE READ IN CONJUNCTION WITH RELEVANT
CONSULTANTS DRAWINGS

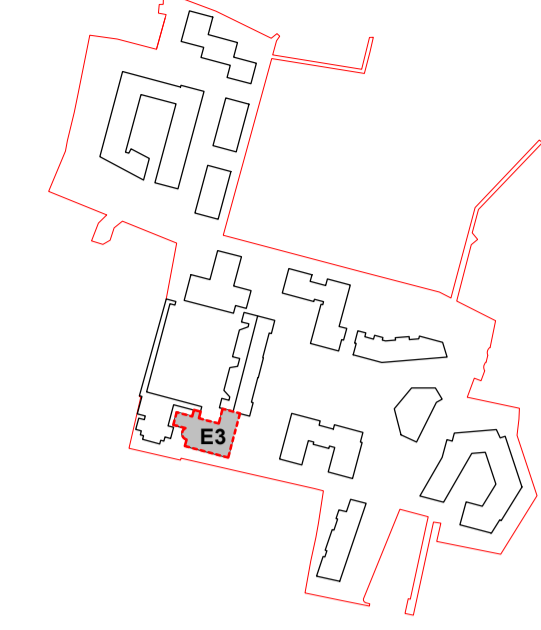

REV	DATE	DESCRIPTION	CHK	DRN
P2	APR 21	Issued for Planning	DT	SP
P1	NOV 20	Issued for Pre Application consultation	DT	IB

STATUS CODE DESCRIPTION
ISSUED FOR PLANNING APPROVAL

APPLICANT NAME

CWTC Multi Family ICAV acting on behalf of its sub-fund DBTR DR1 Fund

PROJECT NAME

Holy Cross College SHD

LOCATION

Holy Cross College, Clonliffe Road, Dublin 3 and Drumcondra Road Lower, Drumcondra, Dublin 9

DRAWING

Church - First Floor Survey Plan

PROJECT NUMBER: CLN-MCM-00-ZZ-M3-A-C0003
DATE: 06/02/20

SCALE@ A1: As indicated
DRAWN/CHECKED: fj/ROC

STATUS CODE: DRAWING NUMBER: REVISION: P2

A1 CLN-MCM-E3-ZZ-DR-A-S-131

Henry J Lyons
Architecture • Interiors
henrylyons.com +353 1 888 3333 info@henrylyons.com 51-54 Pearse Street Dublin D02 KA66



O'Donnell+Tuomey

mcculloughmulvinarchitects



o'mahony pike



1 First Floor Plan - Survey
Scale - 1 : 100