
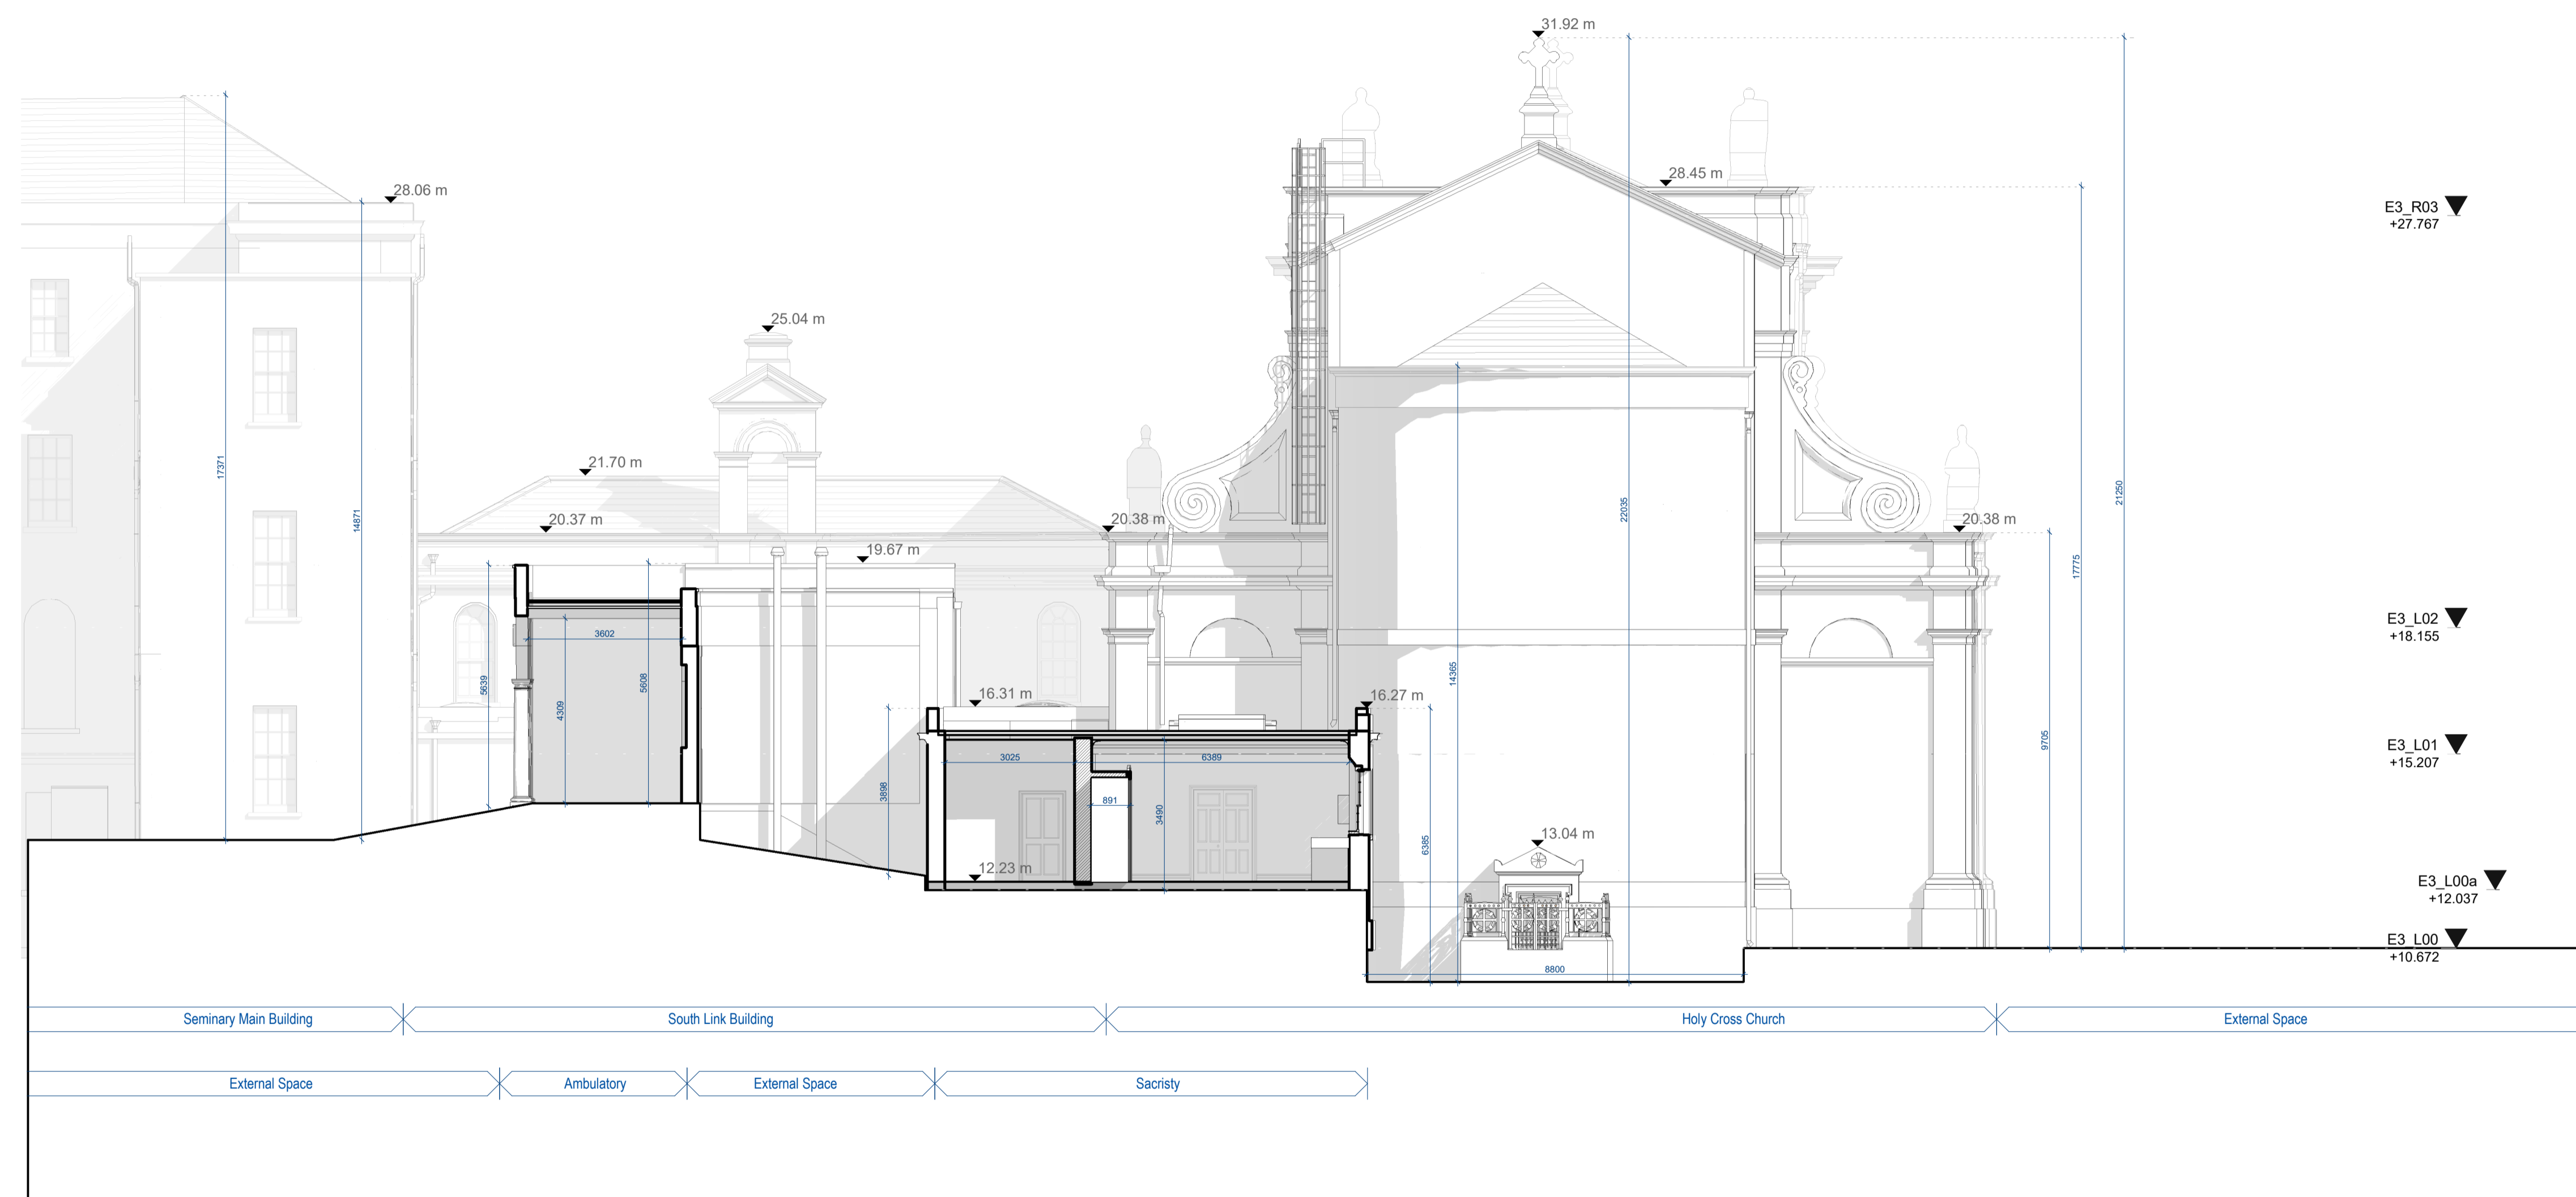


ALL DIMENSIONS TO BE CHECKED ON SITE  
NO DIMENSIONS TO BE SCALED FROM THIS DRAWING  
DRAWING IS TO BE READ IN CONJUNCTION WITH RELEVANT  
CONSULTANTS DRAWINGS

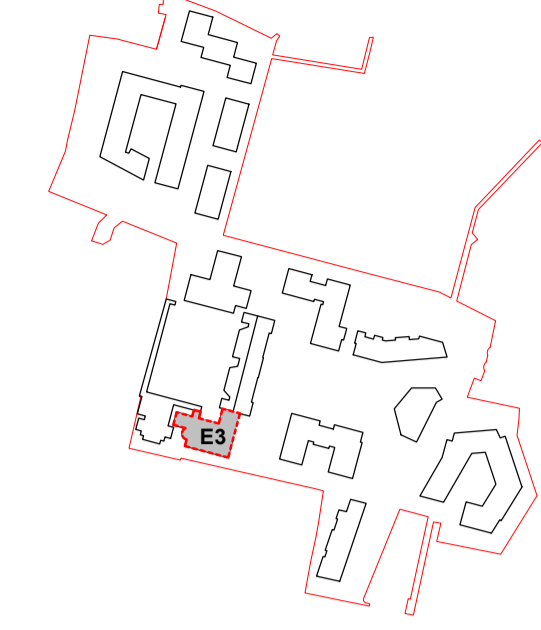

1 West Elevation-Survey  
Scale - 1 : 100

| REV | DATE   | DESCRIPTION                             | CHK | DRN |
|-----|--------|---|-----|-----|
| P2  | APR 21 | Issued for Planning                     | DT  | SP  |
| P1  | NOV 20 | Issued for Pre Application consultation | DT  | IB  |

STATUS CODE DESCRIPTION  
**ISSUED FOR PLANNING APPROVAL**

APPLICANT NAME  
CWTC Multi Family ICAV acting on behalf of its sub-fund DBTR DR1 Fund

PROJECT NAME  
Holy Cross College SHD

LOCATION  
Holy Cross College, Clonliffe Road, Dublin 3 and Drumcondra Road Lower, Drumcondra, Dublin 9

DRAWING  
**Church - Survey West Elevation**

| PROJECT NUMBER           | DATE     |
|--------------------------|----------|
| CLN-MCM-00-ZZ-M3-A-C0003 | 07/16/20 |

| SCALE@ A1:   | DRAWN/CHECKED: |
|--------------|----------------|
| As indicated | fy/ROC         |

| STATUS CODE: | DRAWING NUMBER           | REVISION |
|--------------|--------------------------|----------|
| A1           | CLN-MCM-E3-ZZ-DR-A-S-136 | P2       |

**Henry J Lyons**  
Architecture + Interiors  
henrylyons.com

+353 1 888 3333  
info@henrylyons.com

51-54 Pearse Street  
Dublin D02 KA66



**O'Donnell+Tuomey**

mcculloughmulvinarchitects

**NMP**  
Niall Montgomery + Partners

**o'mahony pike**

**BM**  
BARRRETT MAHONY

