

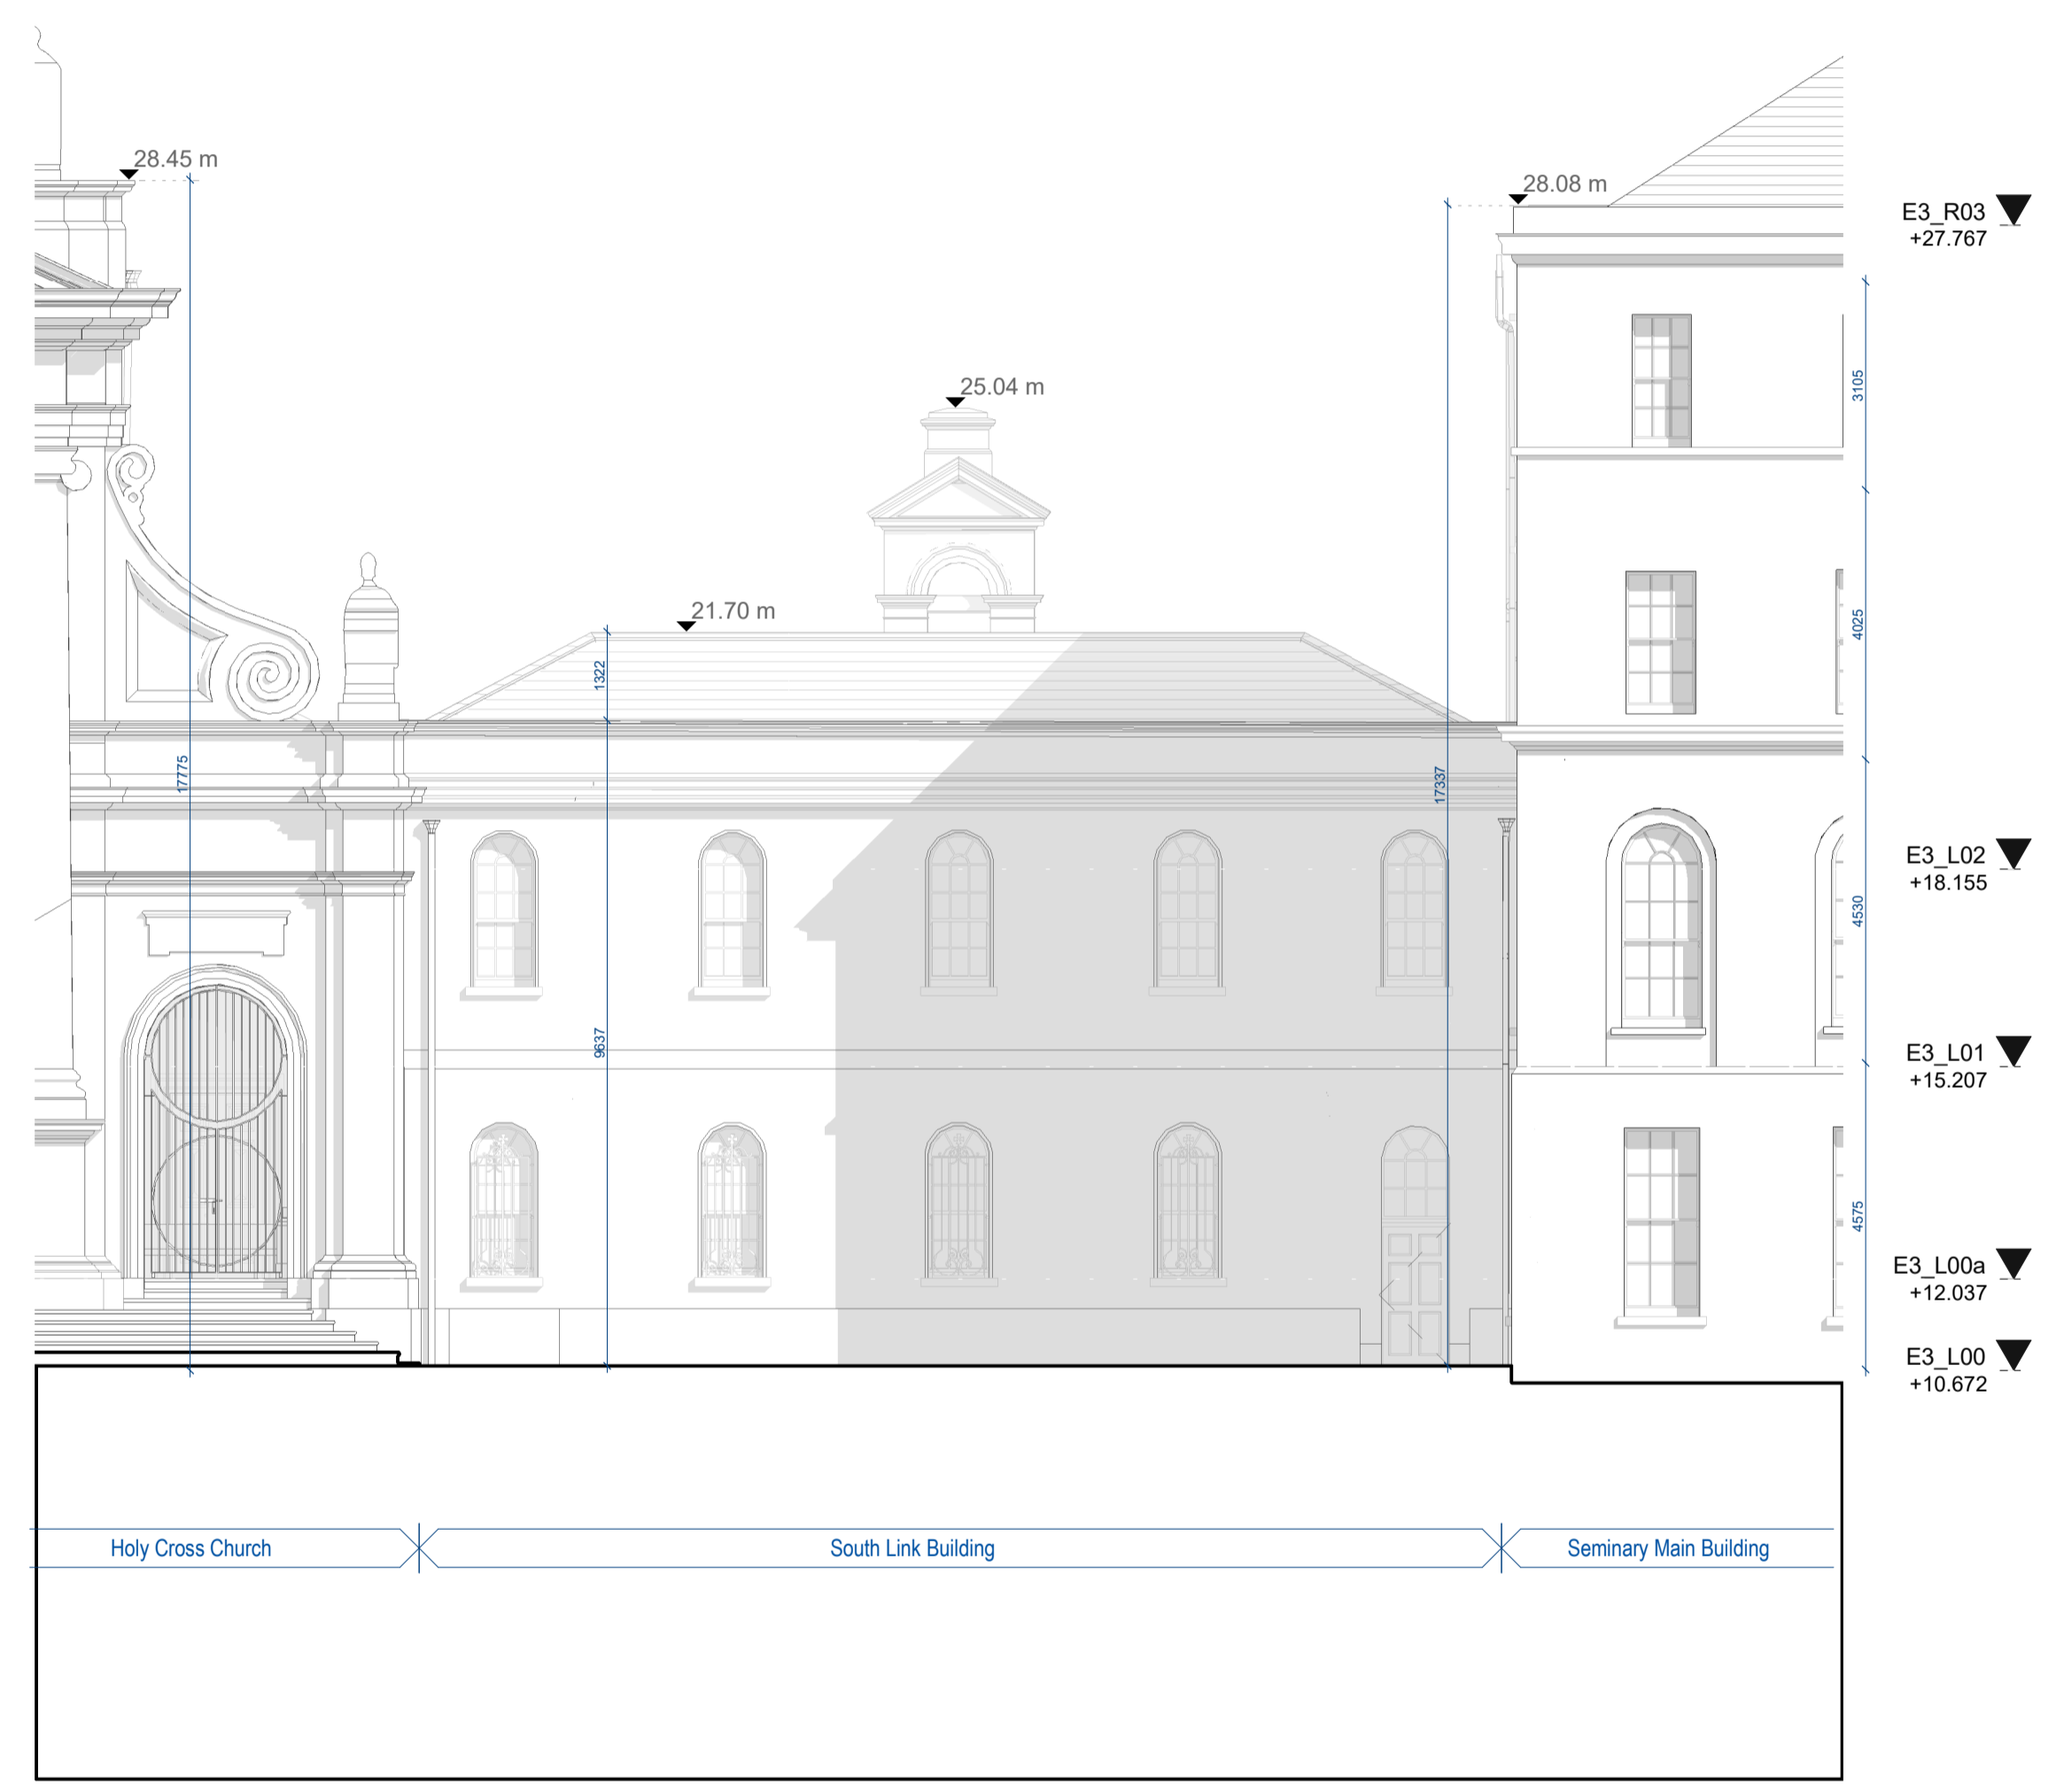



ALL DIMENSIONS TO BE CHECKED ON SITE  
NO DIMENSIONS TO BE SCALED FROM THIS DRAWING  
DRAWING IS TO BE READ IN CONJUNCTION WITH RELEVANT  
CONSULTANTS DRAWINGS

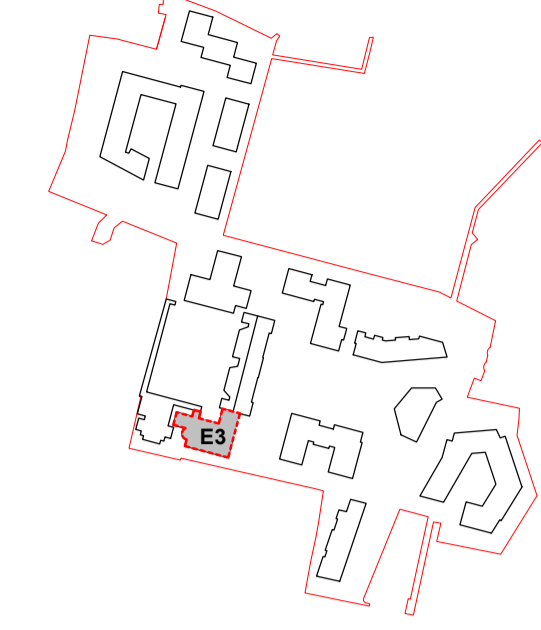

**1** South Link Building-Survey East Elevation  
Scale - 1 : 100

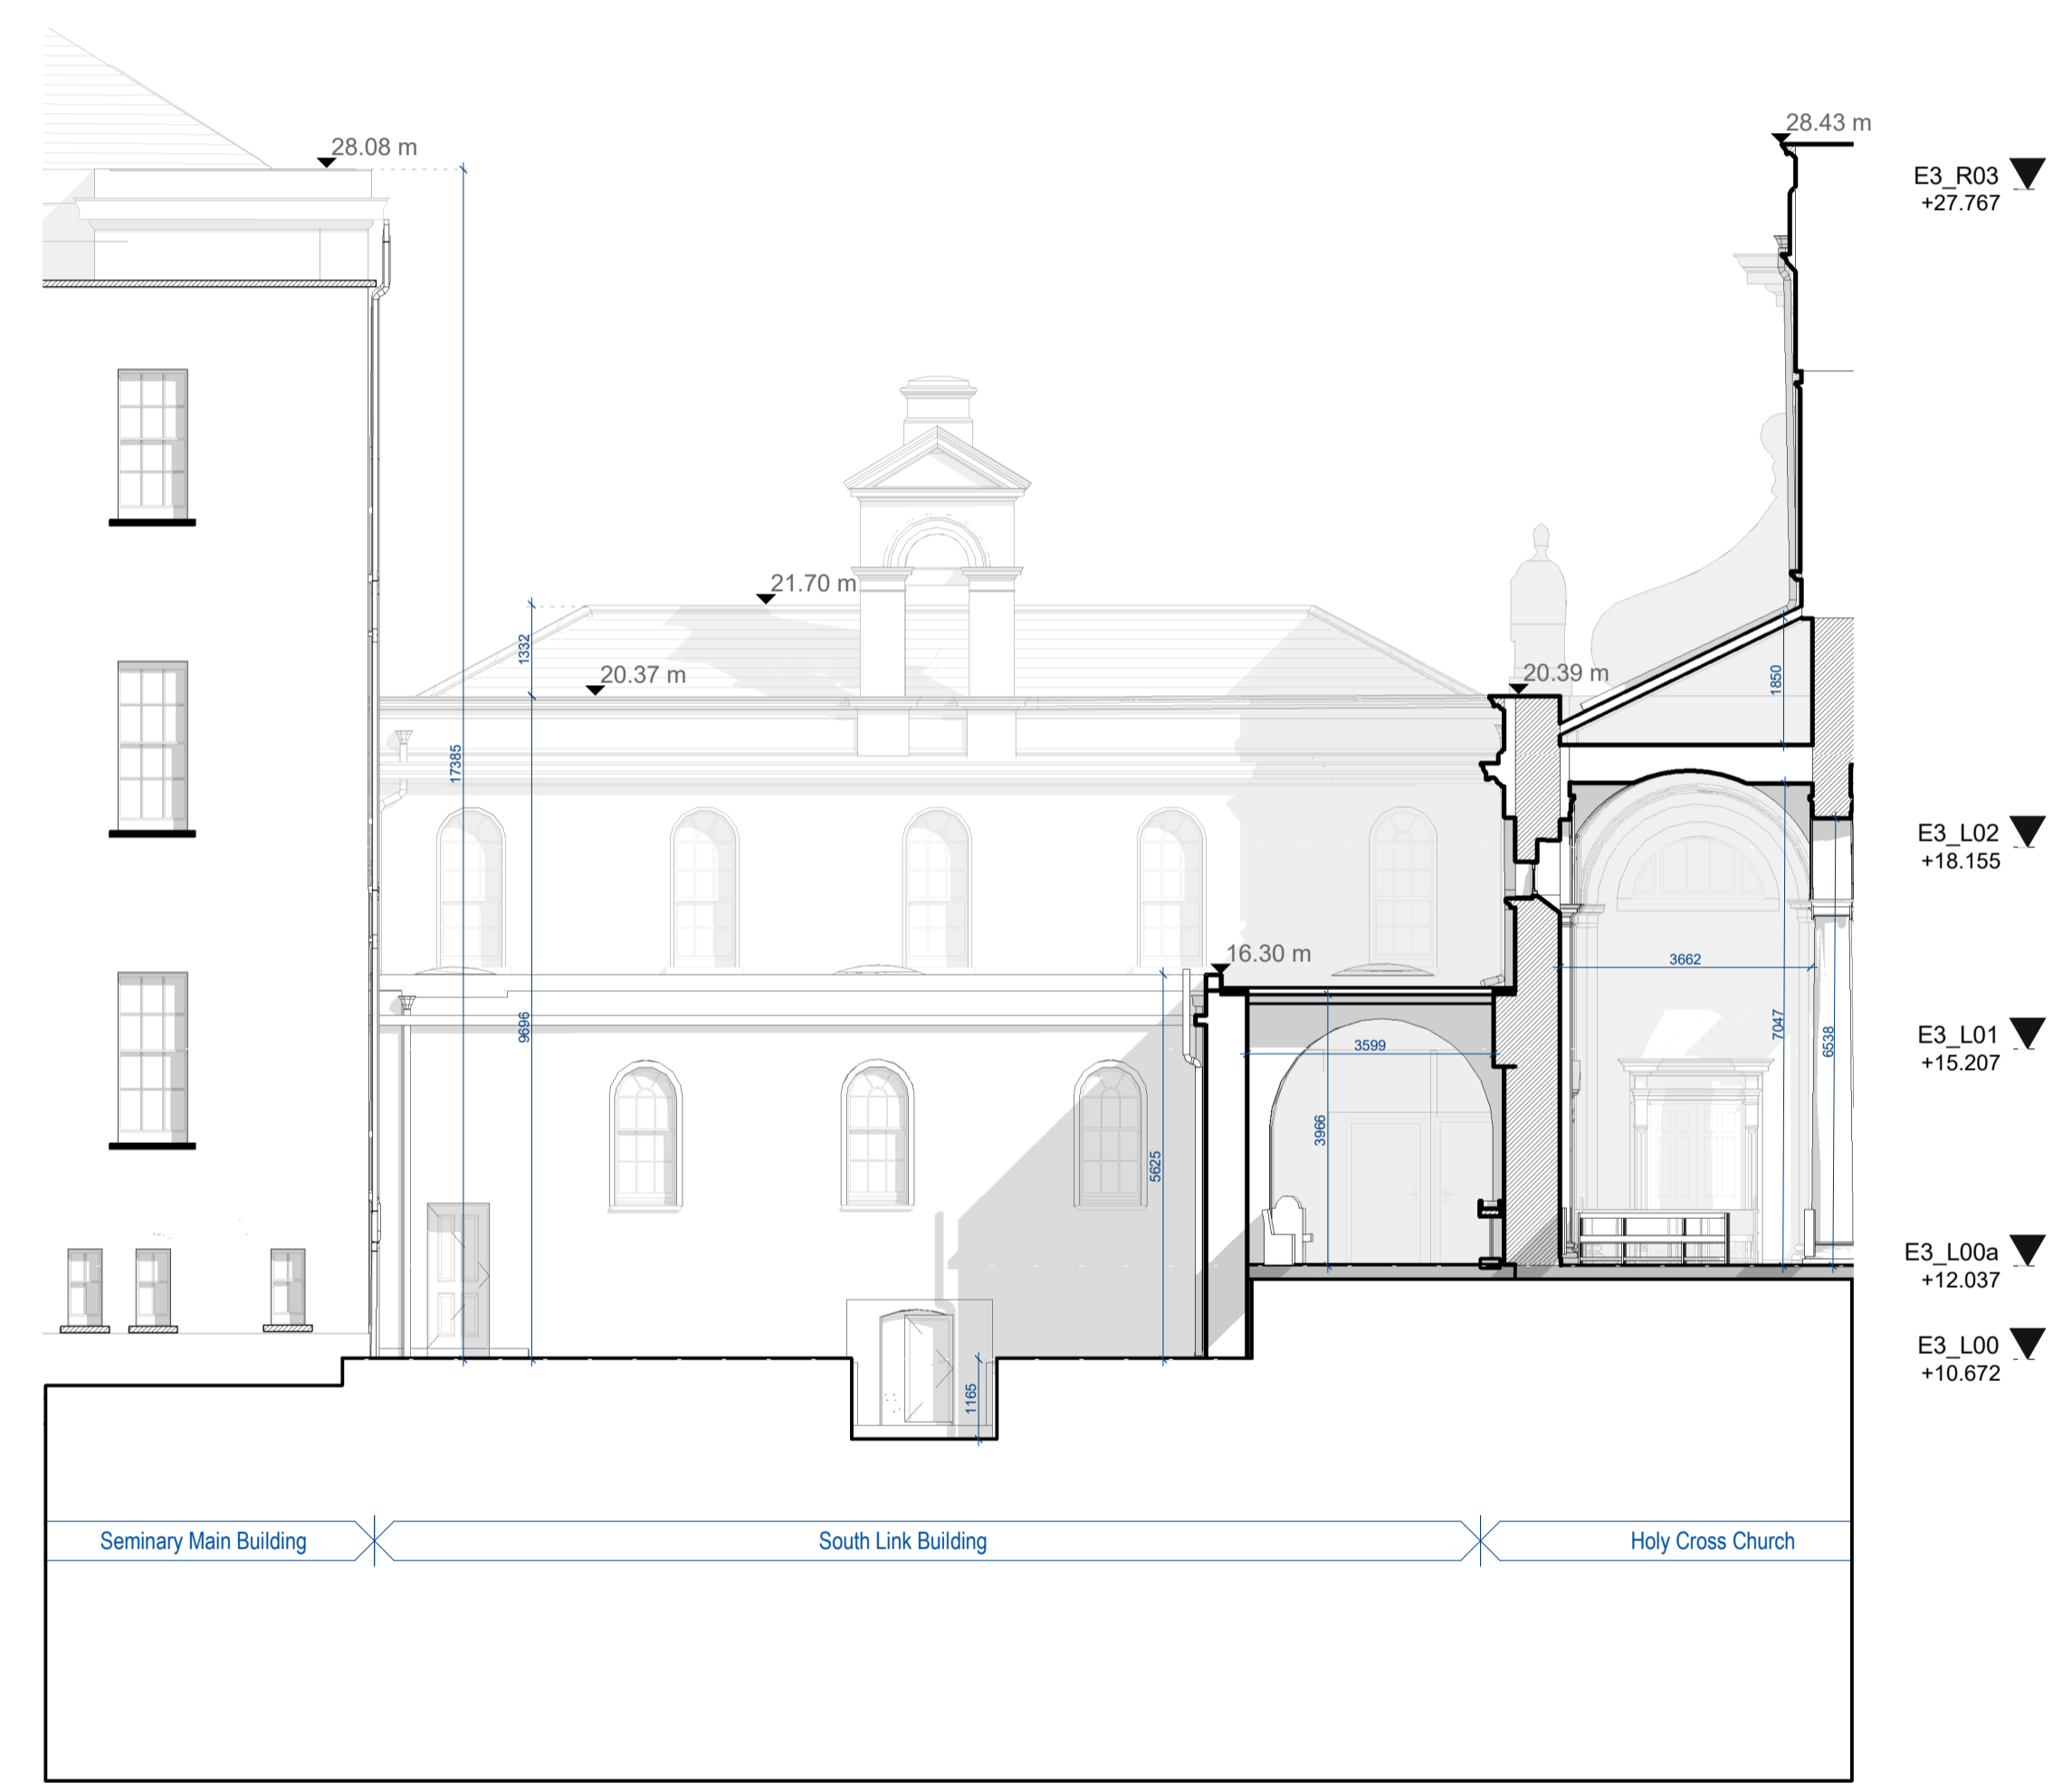

**2** South Link Building-Survey West Elevation  
Scale - 1 : 100

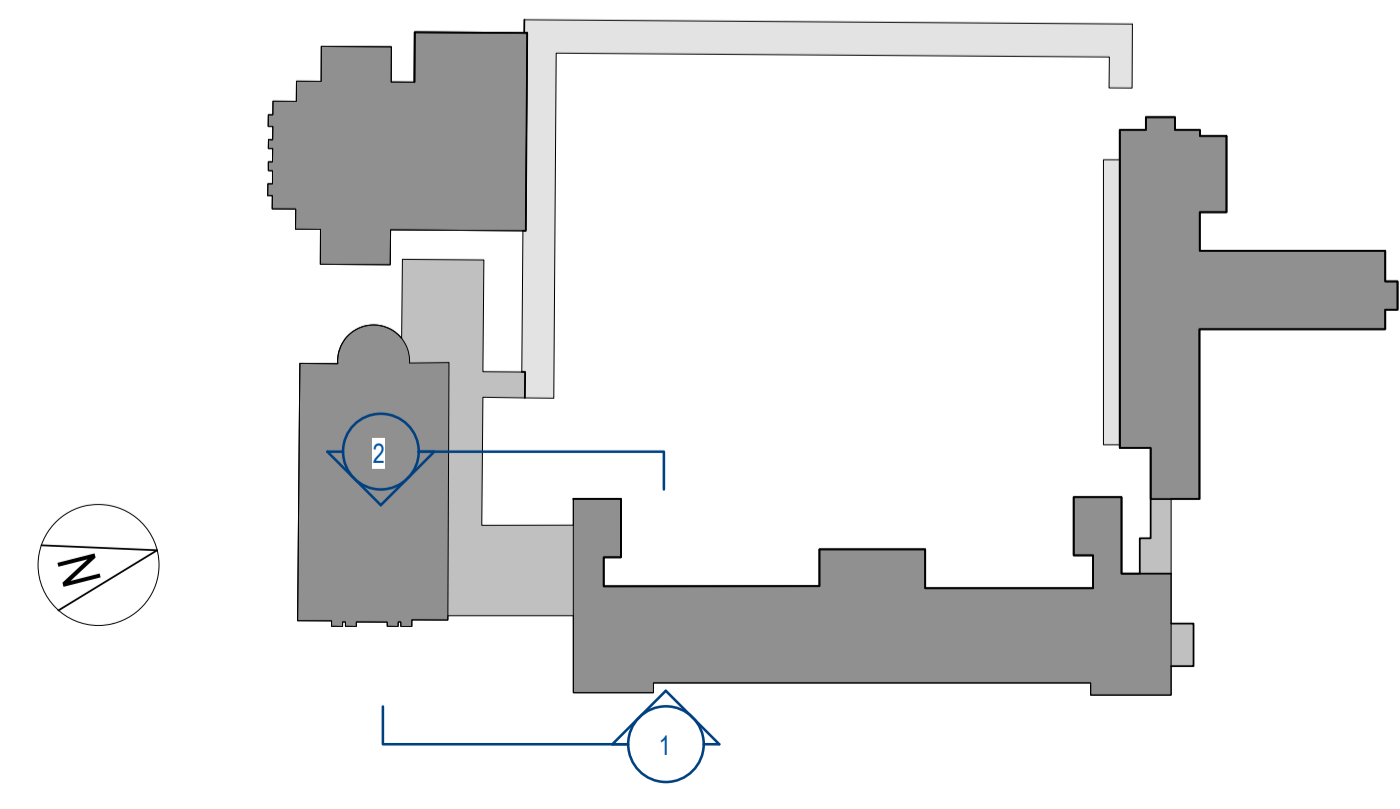

REV	DATE	DESCRIPTION	CHK	DRN
P2	APR 21	Issued for Planning	DT	SP
P1	NOV 20	Issued for Pre Application consultation	DT	IB

STATUS CODE DESCRIPTION  
**ISSUED FOR PLANNING APPROVAL**

APPLICANT NAME  
CWTC Multi Family ICAV acting on behalf of its sub-fund DBTR DR1 Fund

PROJECT NAME  
Holy Cross College SHD

LOCATION  
Holy Cross College, Clonliffe Road, Dublin 3 and Drumcondra Road Lower, Drumcondra, Dublin 9

DRAWING  
**South Link Building-Survey Elevations**

PROJECT NUMBER  
CLN-MCM-00-ZZ-M3-A-C0003

DATE  
07/24/20

SCALE@ A1:  
As indicated

DRAWN/CHECKED:  
SPI/ROC

STATUS CODE: DRAWING NUMBER REVISION  
A1 CLN-MCM-E3-ZZ-DR-A-S-162 P2

**Henry J Lyons**  
Architecture • Interiors  
henrylyons.com

+353 1 888 3333  
info@henrylyons.com

51-54 Pearse Street  
Dublin D02 KA66



**O'Donnell+Tuomey**

mcculloughmulvinarchitects

**NMP**  
Niall Montgomery + Partners

**o'mahony pike**

**BM**  
BARRETT MAHONY

