
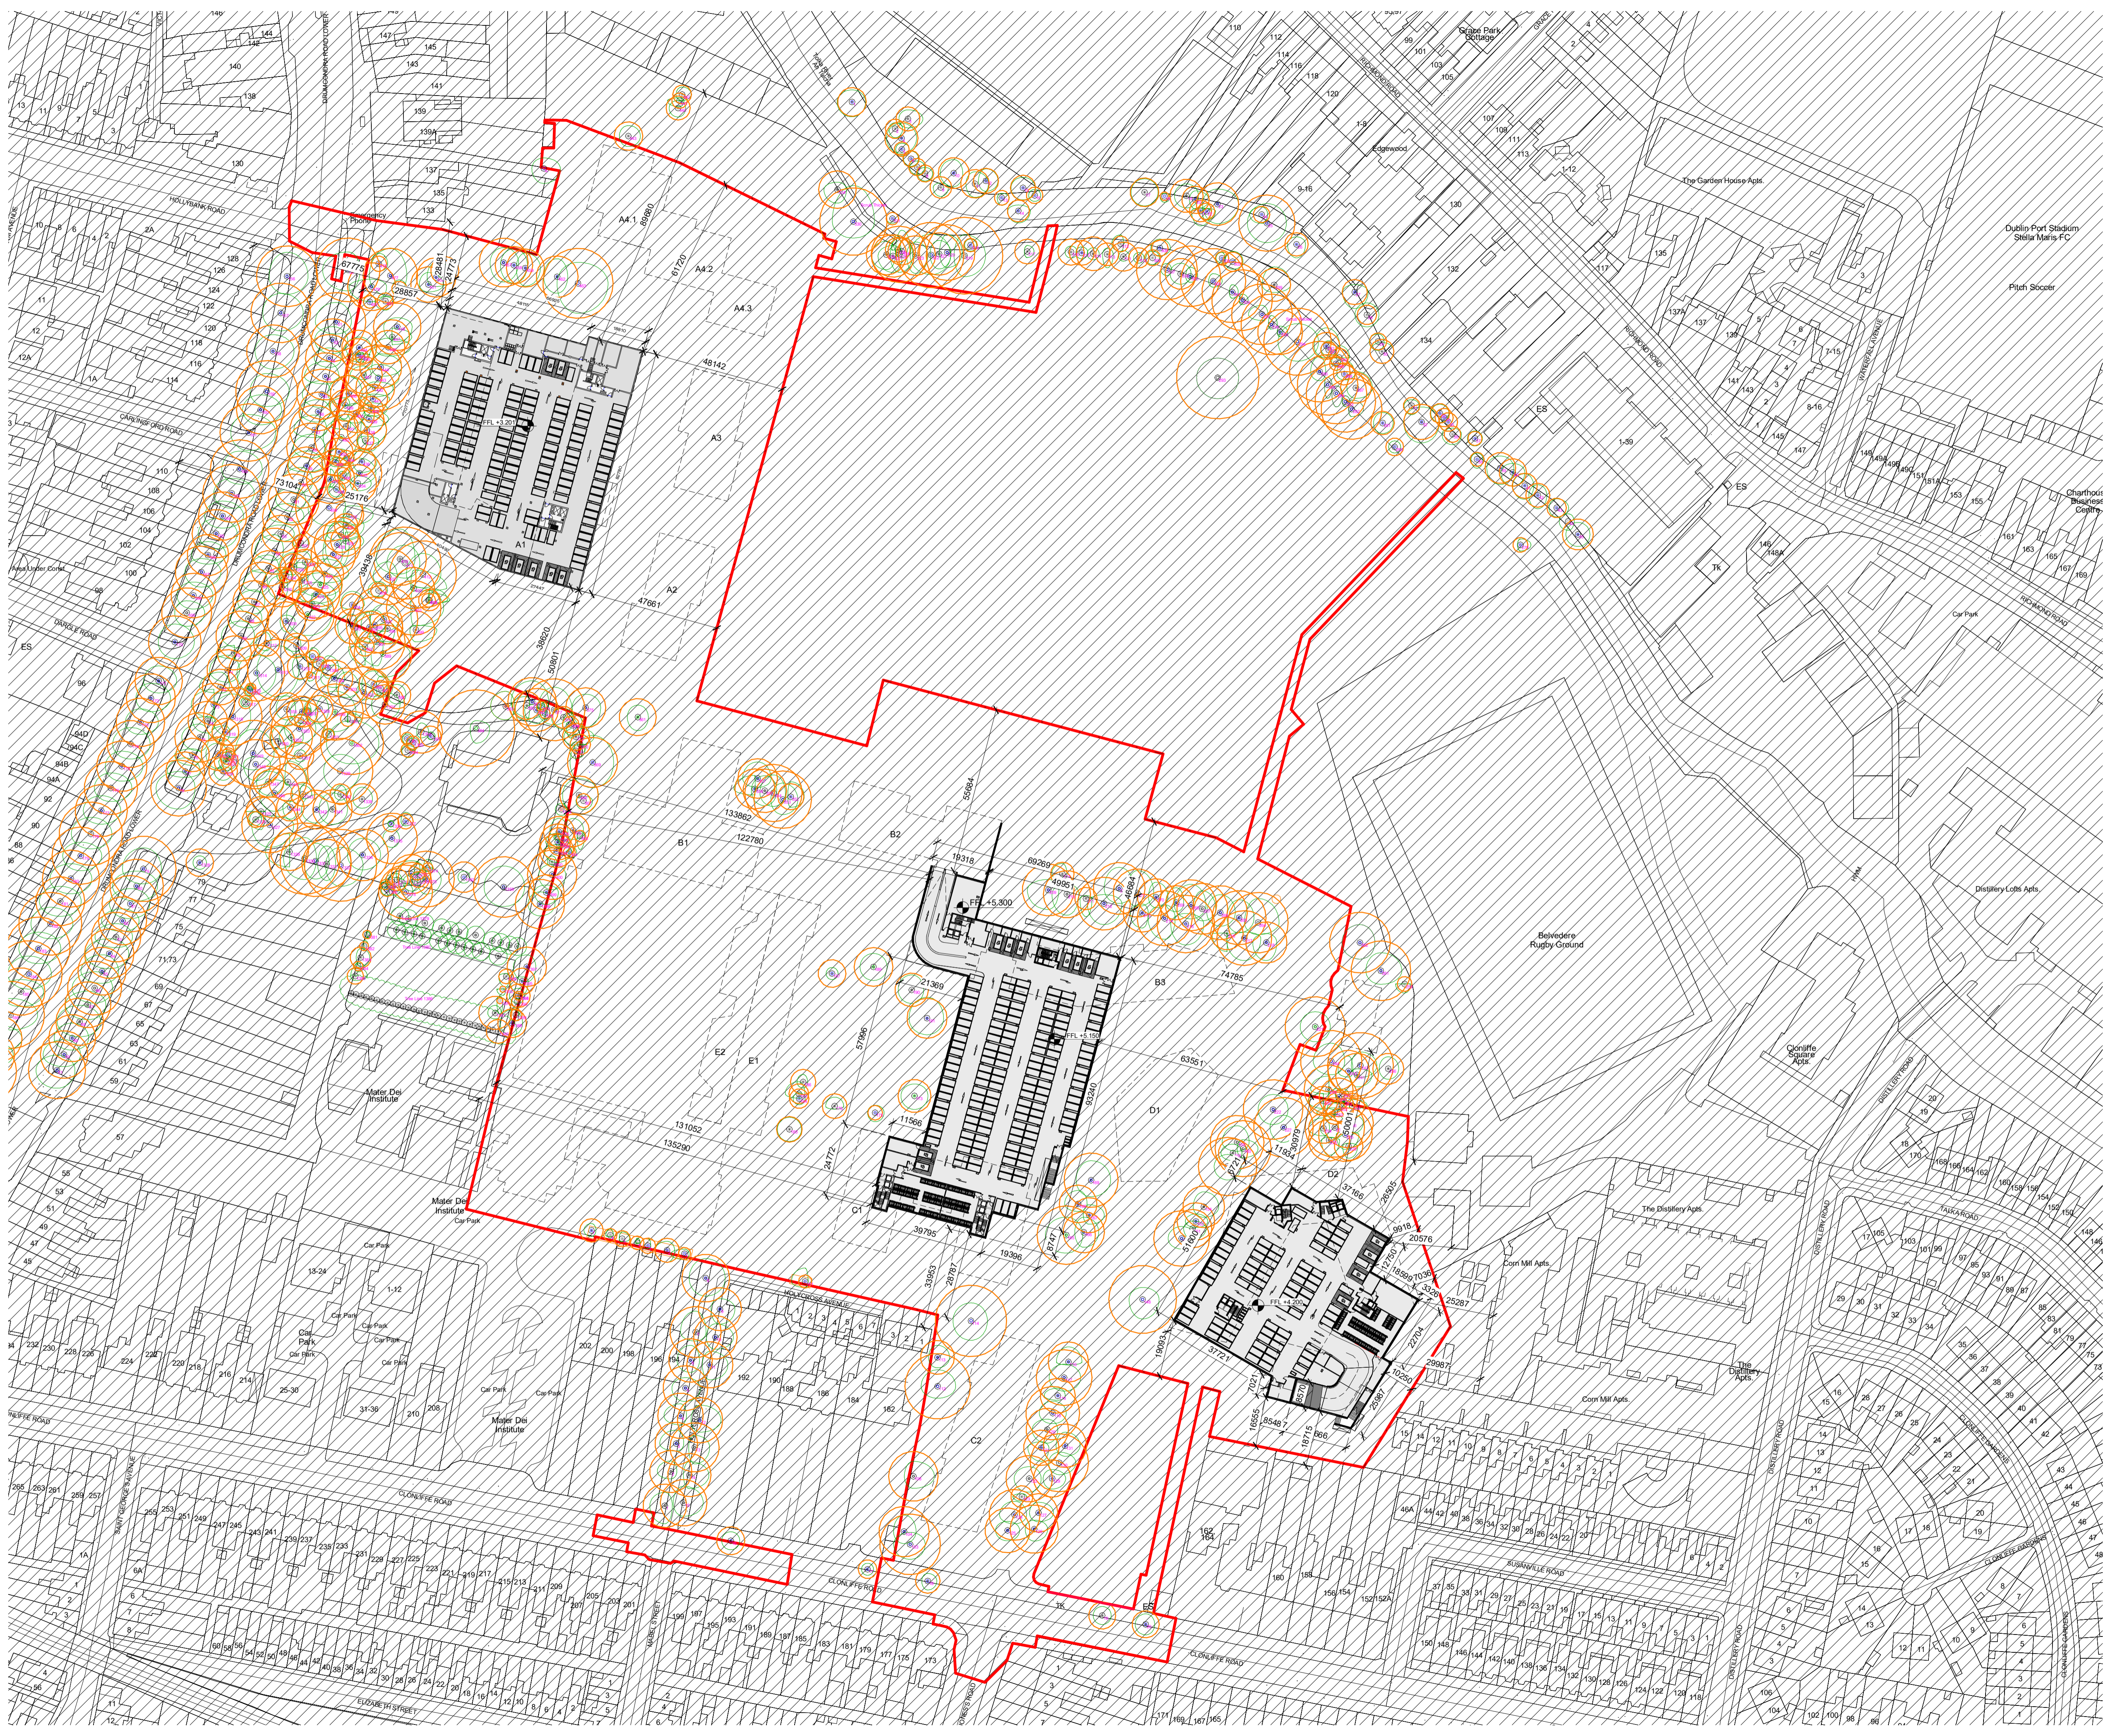


ALL DIMENSIONS TO BE CHECKED ON SITE  
 NO DIMENSIONS TO BE SCALED FROM THIS DRAWING  
 DRAWING IS TO BE READ IN CONJUNCTION WITH RELEVANT  
 CONSULTANTS DRAWINGS

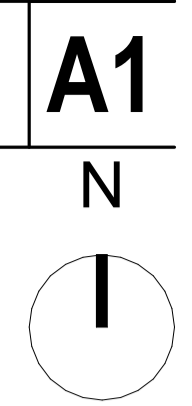

**Site Boundary**

- Site boundary subject of application

**Access Points**

- ▼ Proposed car park entrance
- ▼ Proposed bicycle parking entrance
- ▼ Proposed building entrance
- ▼ Proposed unit entrance
- Basement outline

P2	May 2021	Issued for Planning	BG	BF
P1	Nov 2020	Issued for Pre Application consultation	BG	BF
REV	DATE	DESCRIPTION	CHK	DRN

STATUS CODE DESCRIPTION  
**ISSUED FOR PLANNING APPROVAL**

APPLICANT NAME  
 CWTC Multi Family ICAV acting on behalf of its sub-fund DBTR DR1 Fund

PROJECT NAME  
 Holy Cross College SHD

LOCATION  
 Holy Cross College, Clonliffe Road, Dublin 3 and Drumcondra Road Lower, Drumcondra, Dublin 9

DRAWING  
**Proposed Site Plan - Basement**

PROJECT NUMBER 990654	DATE May '21
SCALE@ A1: 1: 1000	DRAWN/CHECKED: BG/ BF

STATUS CODE: A1	DRAWING NUMBER CLN-HJL-SW-BP-DR-A-0009	REVISION P2
--------------------	---	----------------

**Henry J Lyons**  
 Architecture + Interiors    +353 1 888 3333    51-54 Pearse Street  
 henryjlyons.com    info@henryjlyons.com    Dublin D02 KA66



**O'Donnell+Tuomey**

mcculloughmulvinarchitects

