

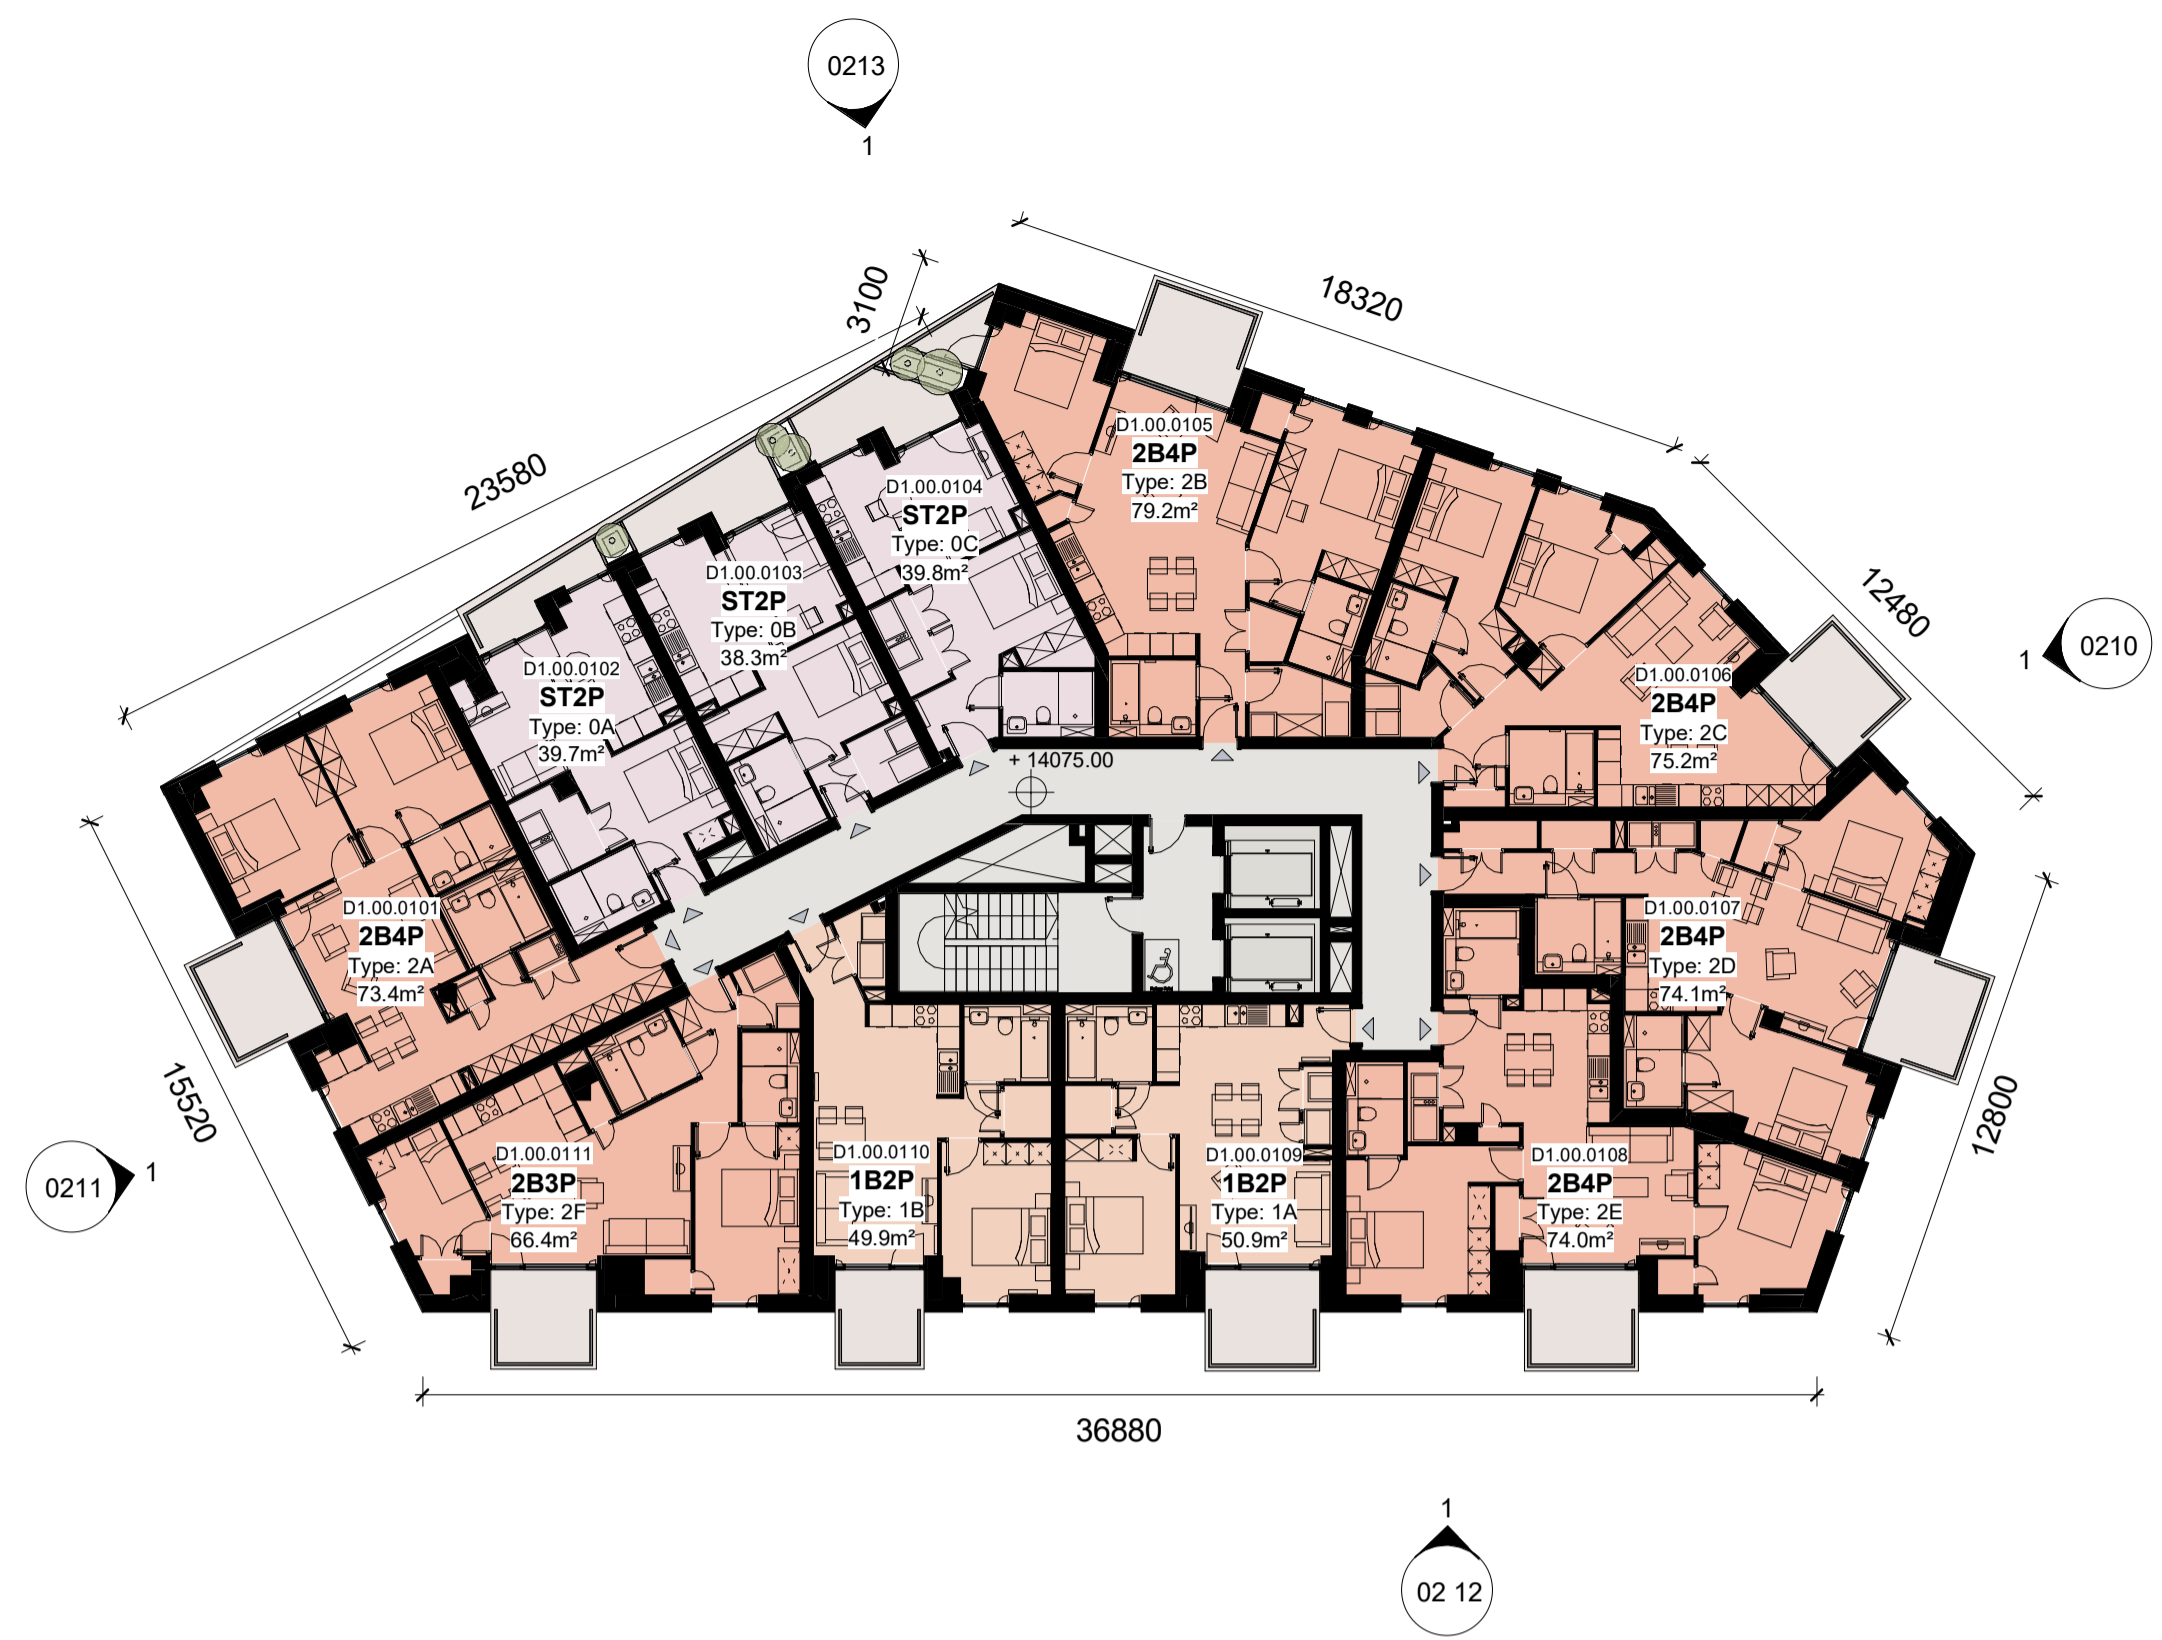


ALL DIMENSIONS TO BE CHECKED ON SITE
NO DIMENSIONS TO BE SCALED FROM THIS DRAWING
DRAWING IS TO BE READ IN CONJUNCTION WITH RELEVANT
CONSULTANTS DRAWINGS


A1

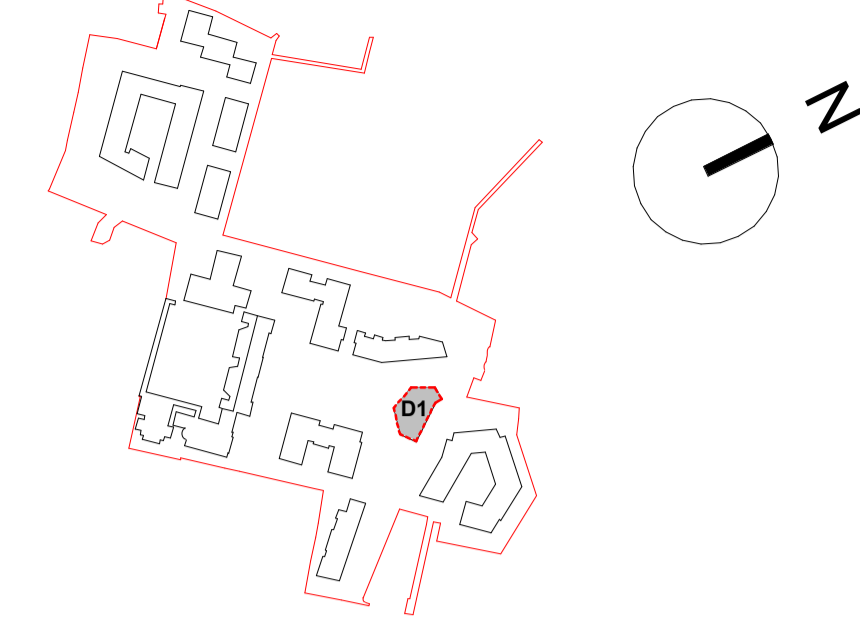

1 Proposed FFL - 01
1 : 200

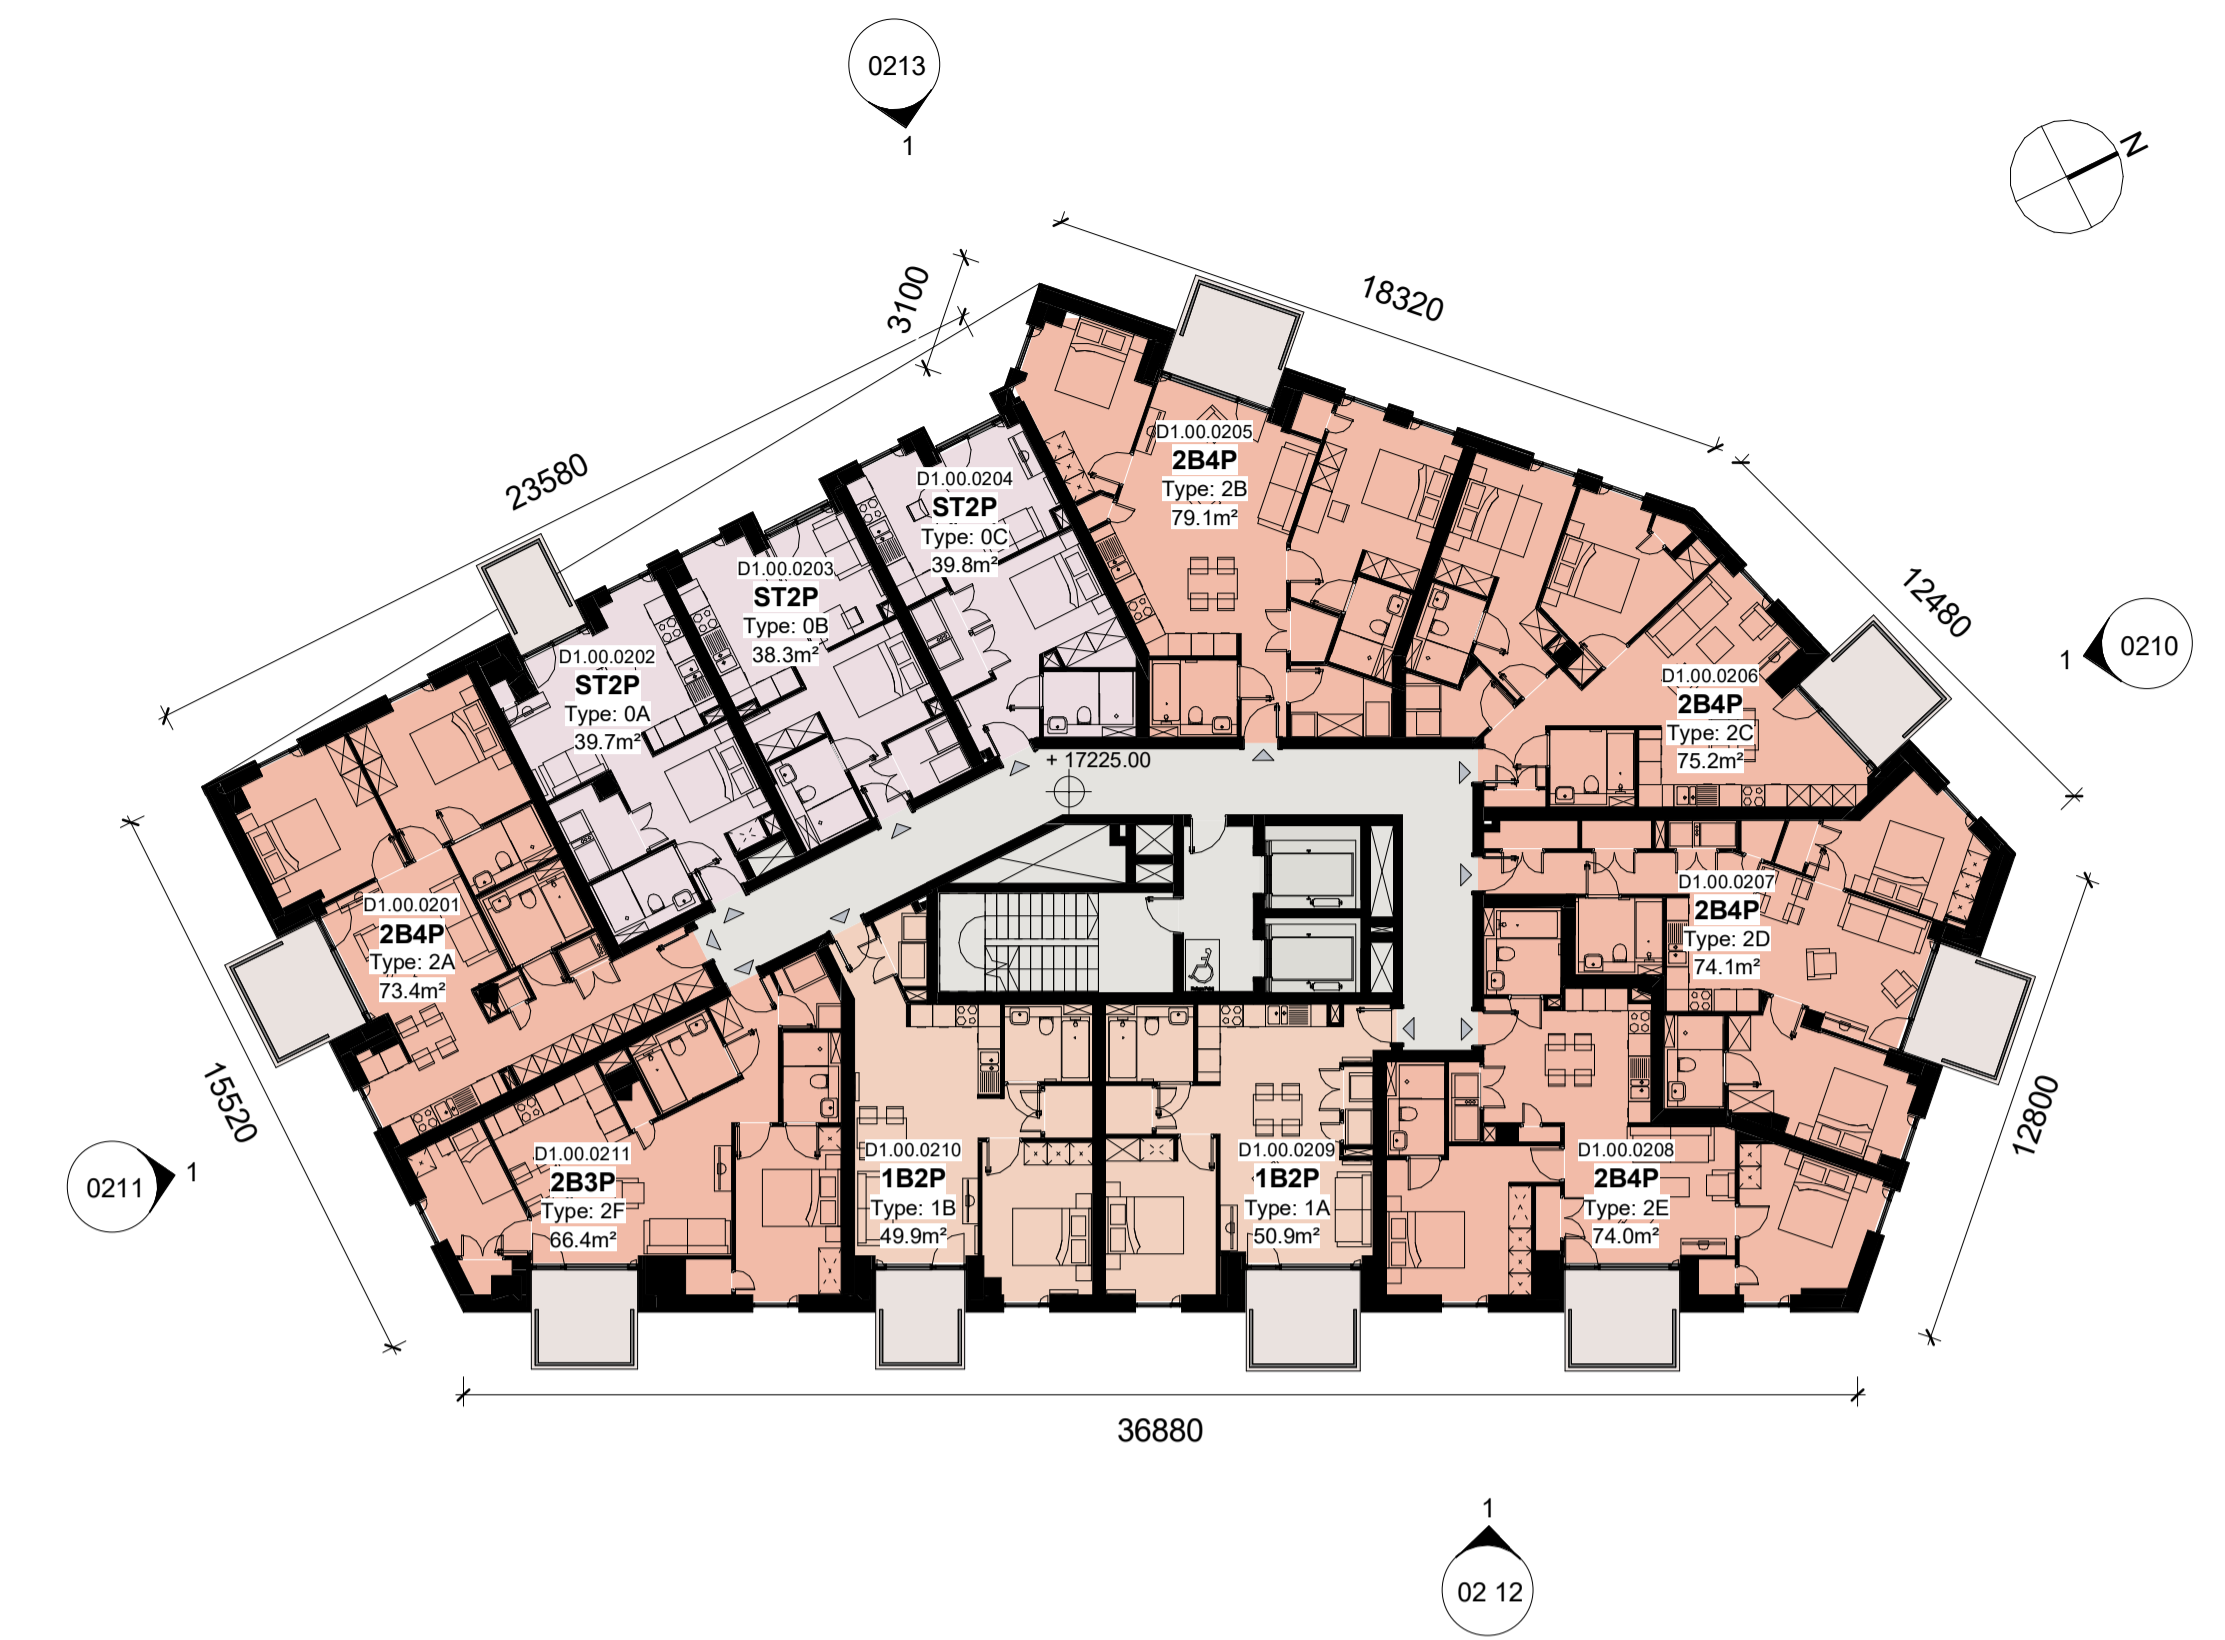

2 Proposed Typical Plan - FFL - 02 / 03
1 : 200

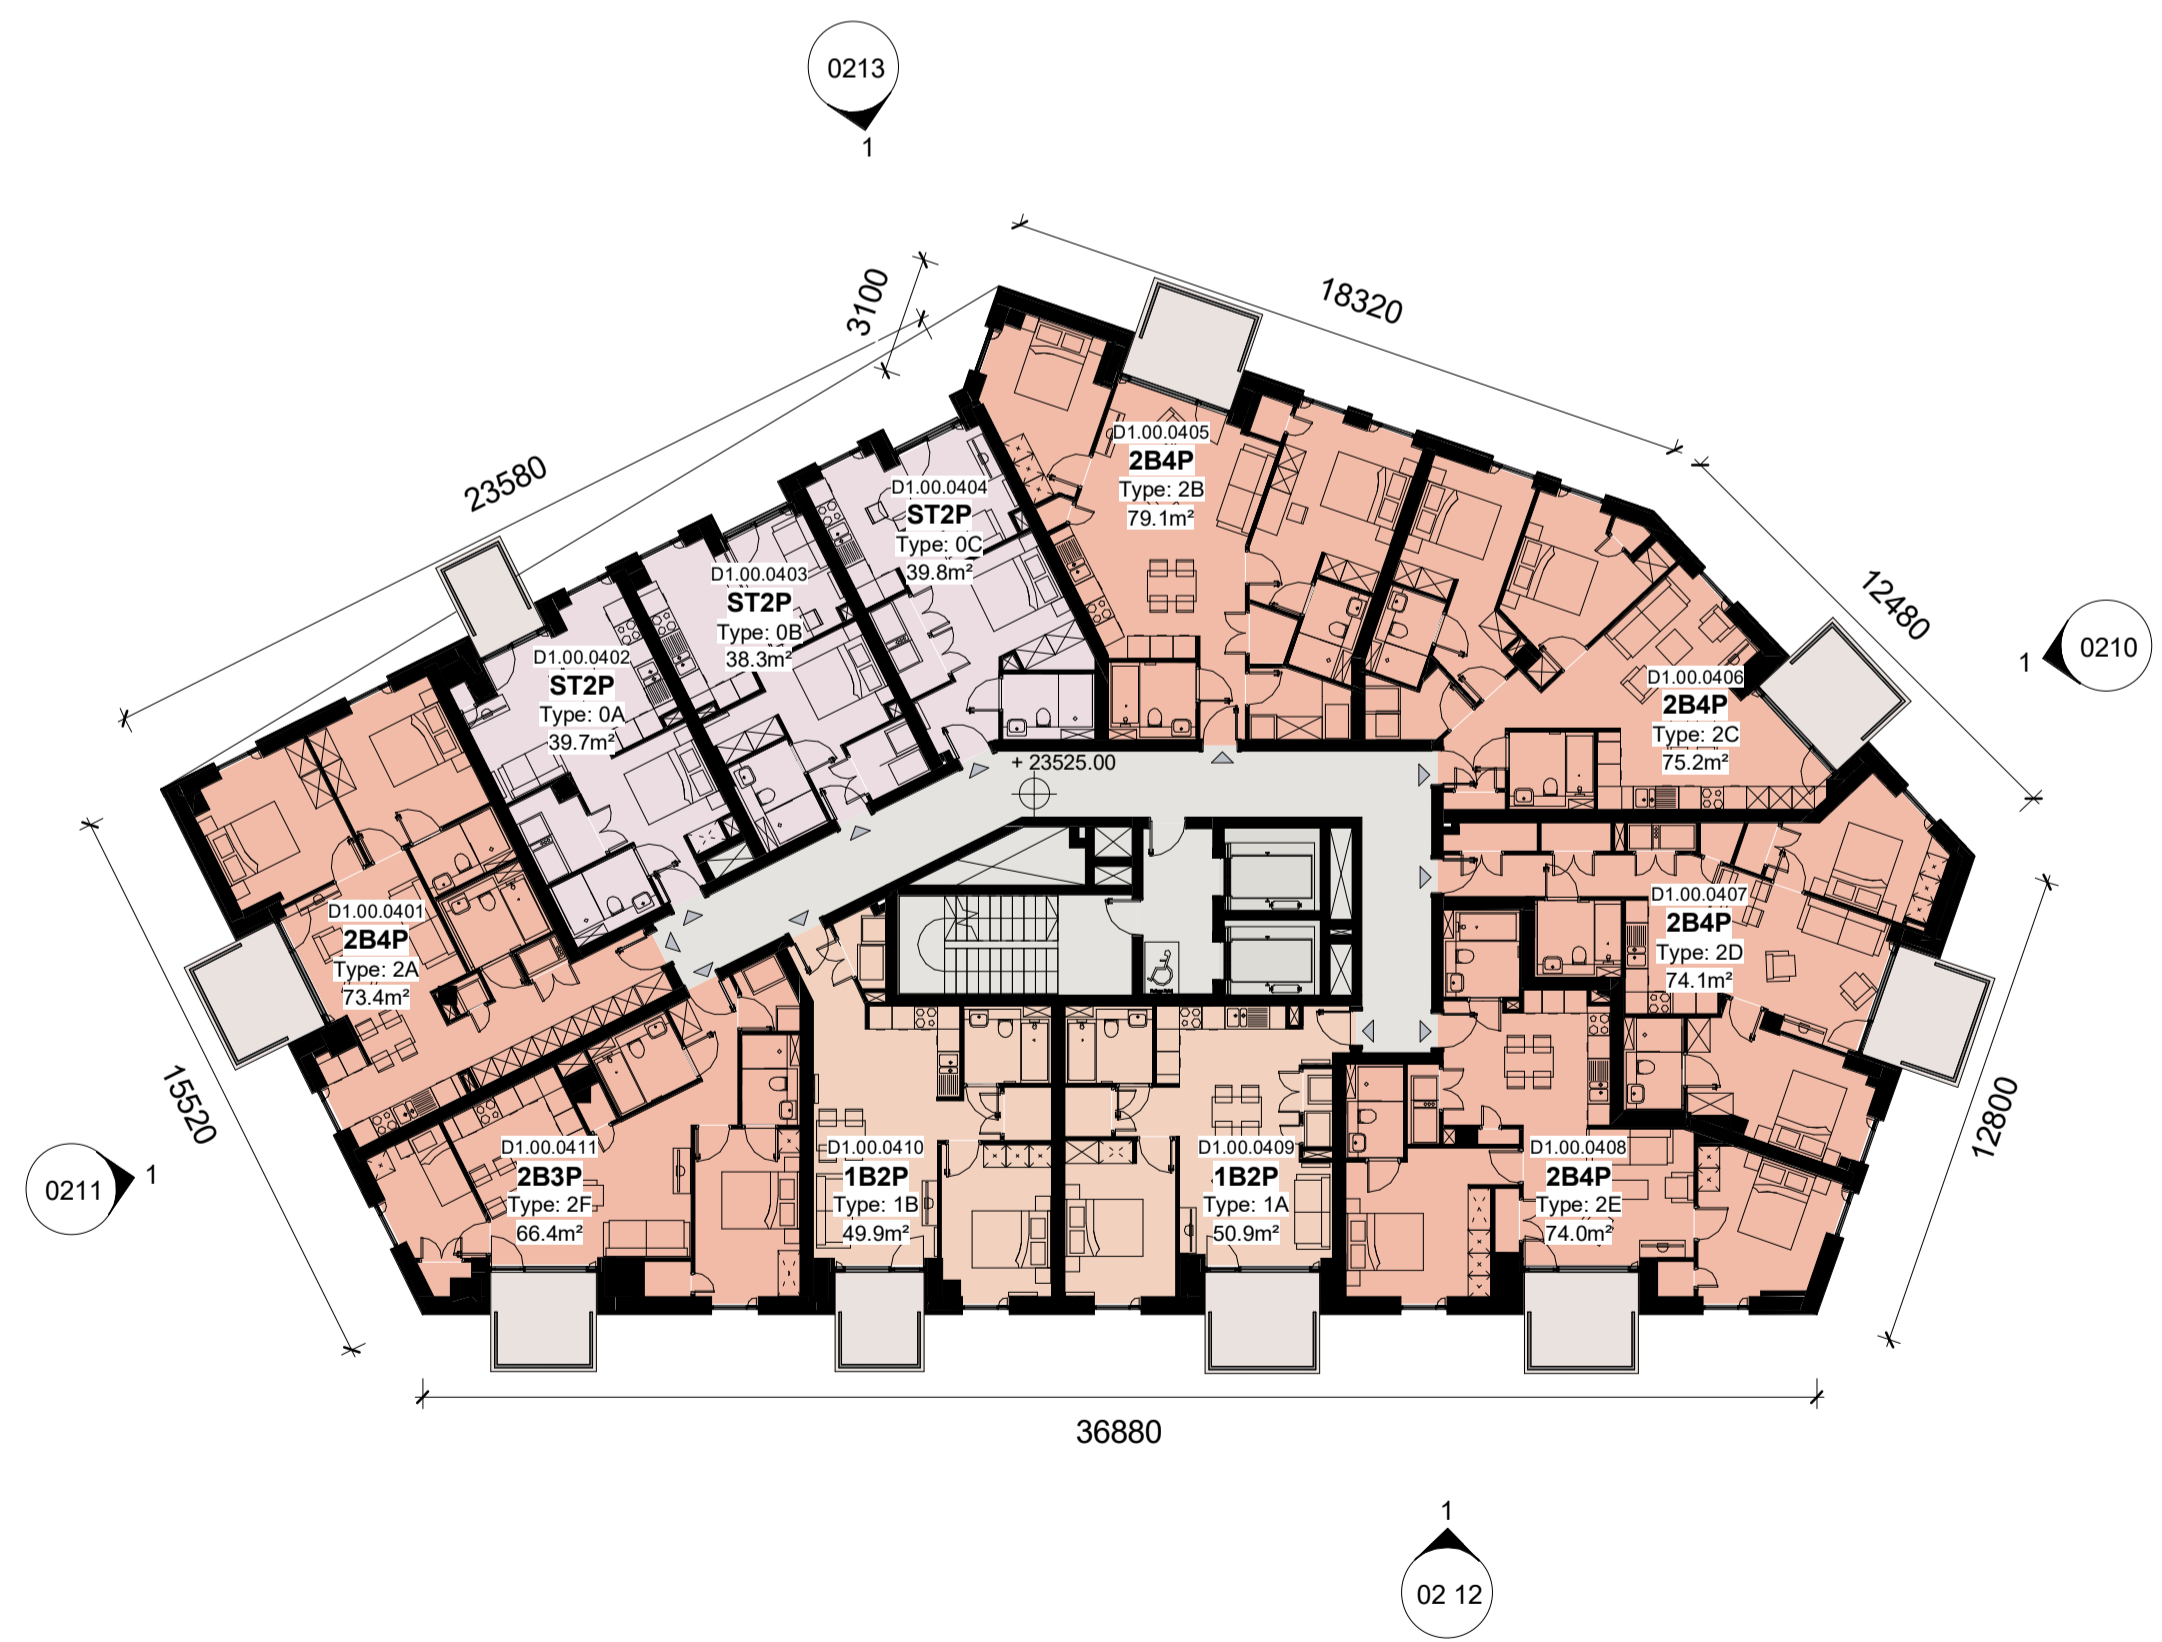

3 Proposed FFL - 04
1 : 200



4 Proposed FFL - 05
1 : 200

- Unit Type Legend**
- ST1P
 - 1B2P
 - 2B3P
 - 2B4P
 - 3B6P
 - Amenity
 - Cafe
 - Foyer

REV	DATE	DESCRIPTION	CHK	DRN
P02	MAY 2021	ISSUED FOR PLANNING		
P01	NOV 2020	ISSUED FOR PLANNING		

STATUS CODE DESCRIPTION
SUITABLE FOR INFORMATION

APPLICANT NAME
CWTC Multi Family ICAV acting on behalf of its sub-fund DBTR DR1 Fund

PROJECT NAME
Holy Cross College SHD

LOCATION
Holy Cross College, Clonille Road, Dublin 3 and Drumcondra Road Lower, Drumcondra, Dublin 9

DRAWING
Block D1 Proposed Floor Plans Levels 01-05

PROJECT NUMBER: A168 DATE: MAY 2021

SCALE@ A1: 1:200 DRAWN/CHECKED: Author/Checker

STATUS CODE: S2 DRAWING NUMBER: 0141 REVISION: P02

Henry J Lyons
Architecture + Interiors
henryjlyons.com +353 1 888 3333 info@henryjlyons.com 51-54 Pearse Street Dublin D02 KA66



O'Donnell+Tuomey

mcculloughmulvinarchitects

NMP
Niall Montgomery + Partners

o'mahony pike

BM
BARRETT MAHONY

