
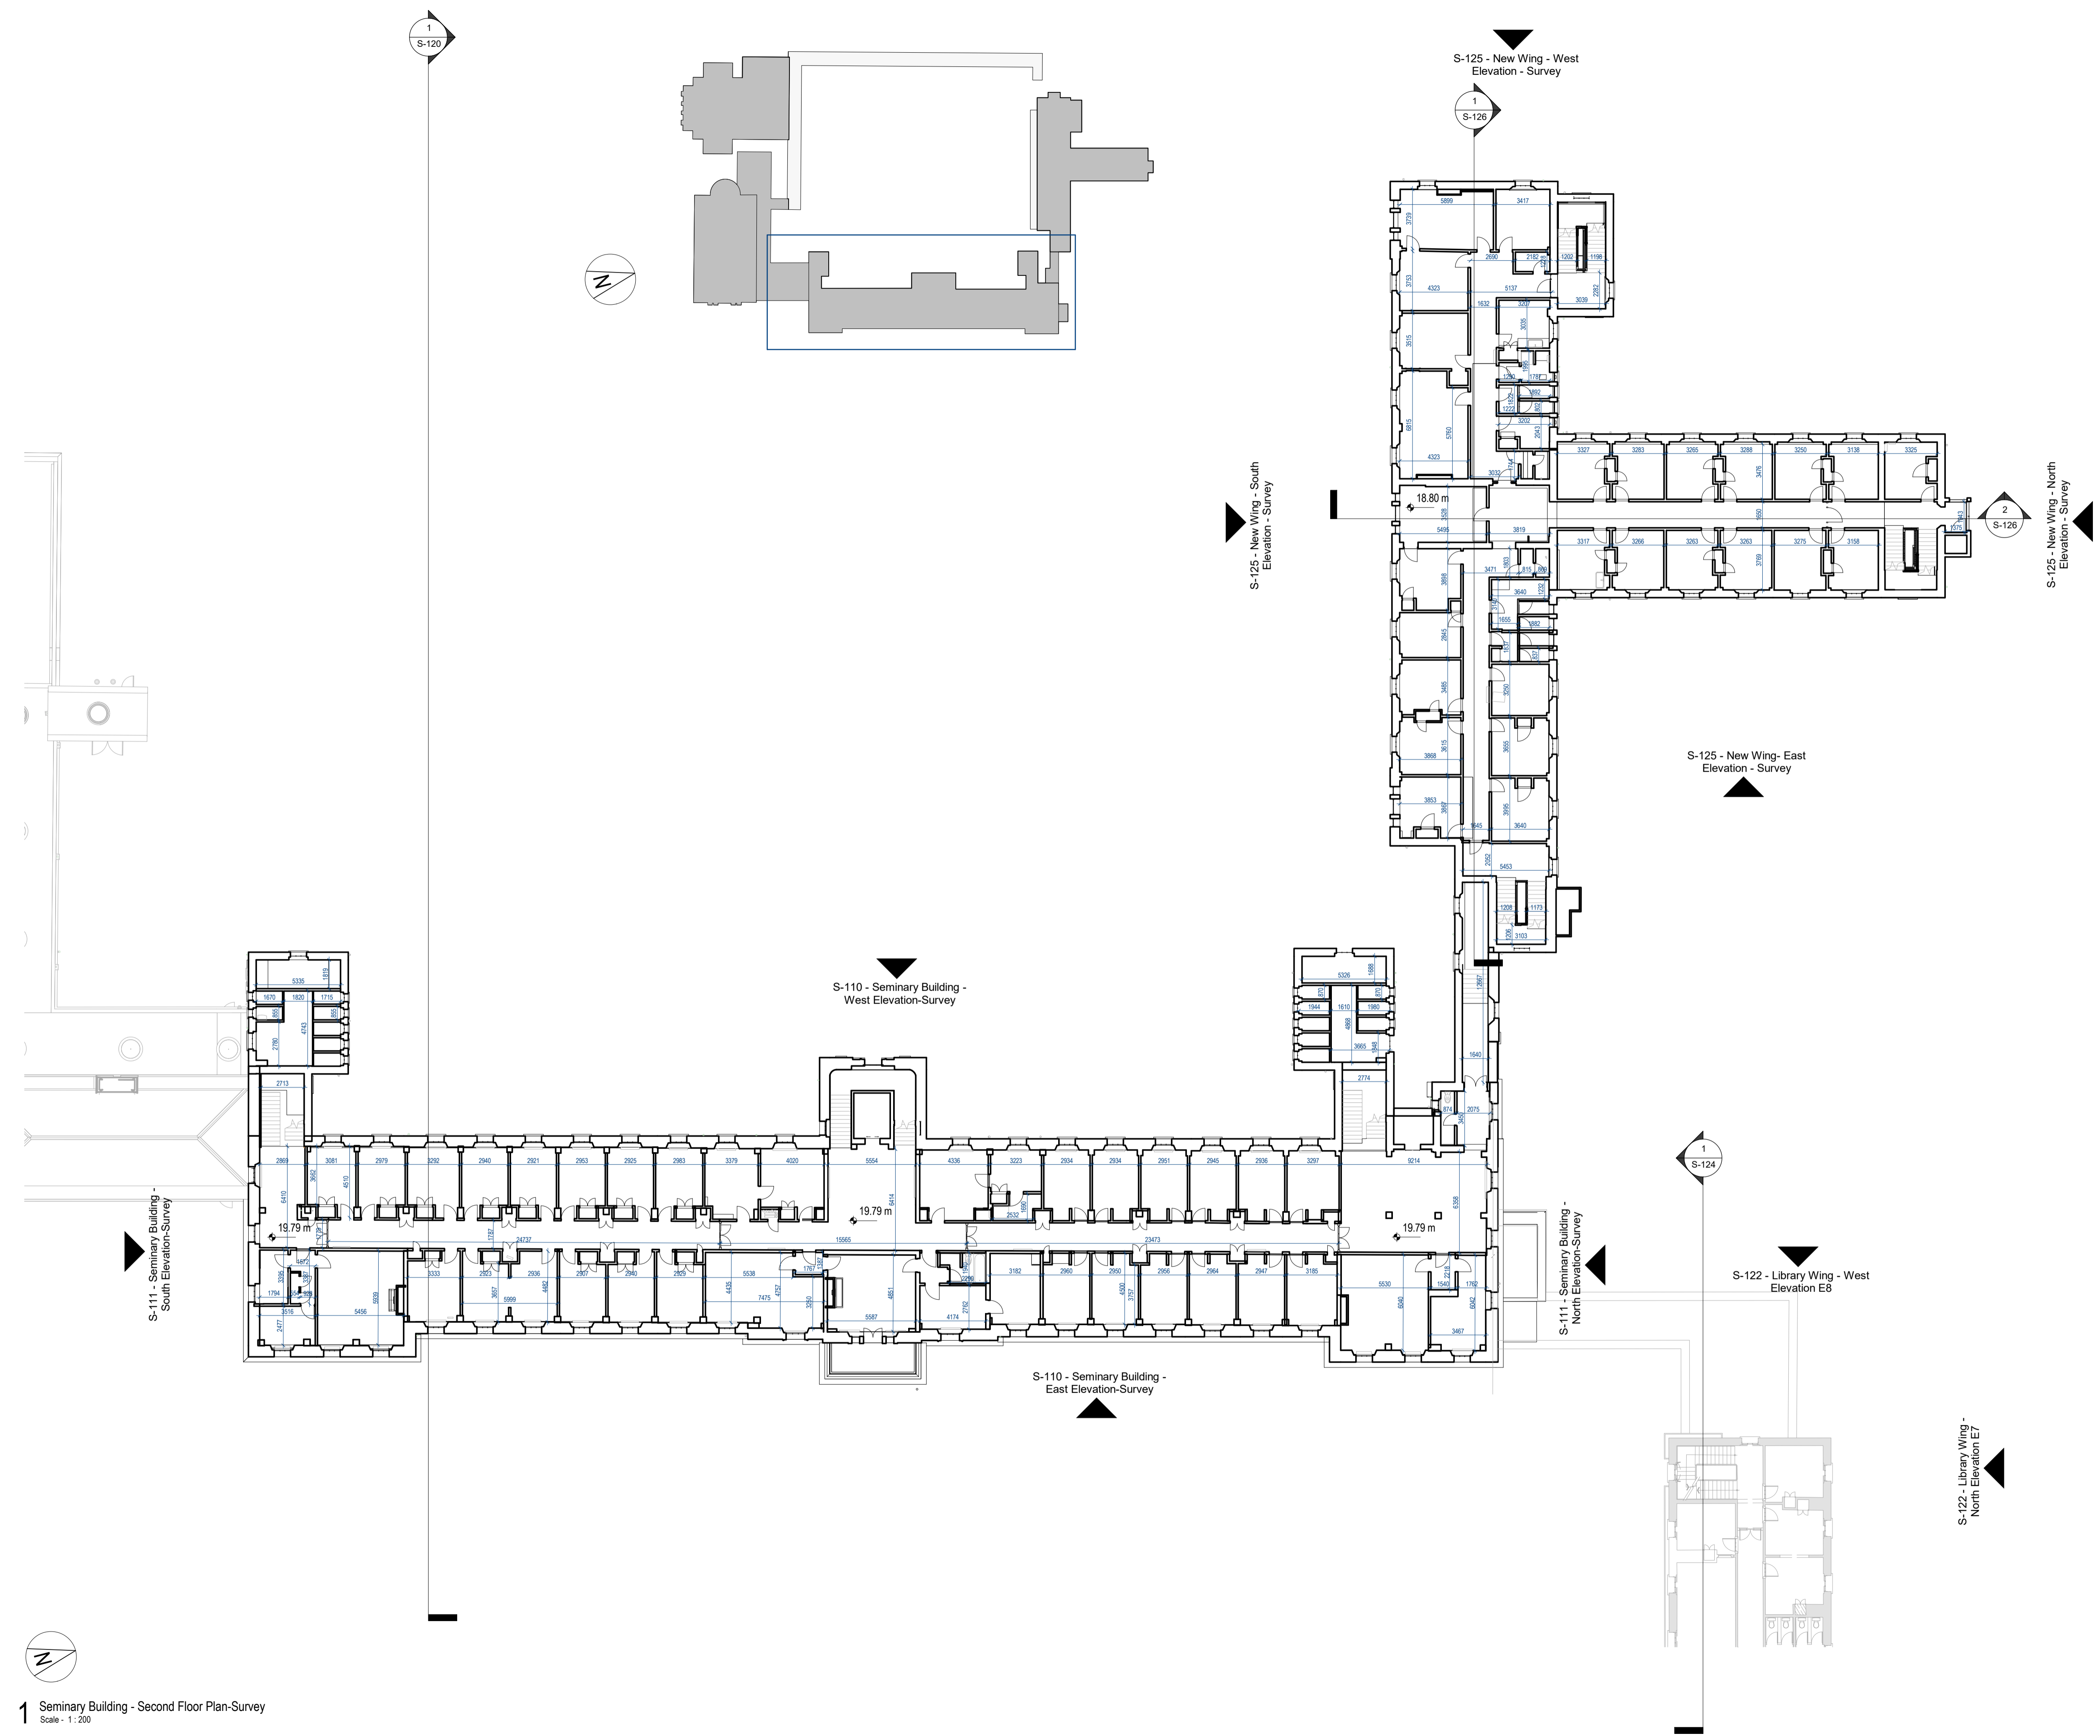


ALL DIMENSIONS TO BE CHECKED ON SITE
 NO DIMENSIONS TO BE SCALED FROM THIS DRAWING
 DRAWING IS TO BE READ IN CONJUNCTION WITH RELEVANT
 CONSULTANTS DRAWINGS

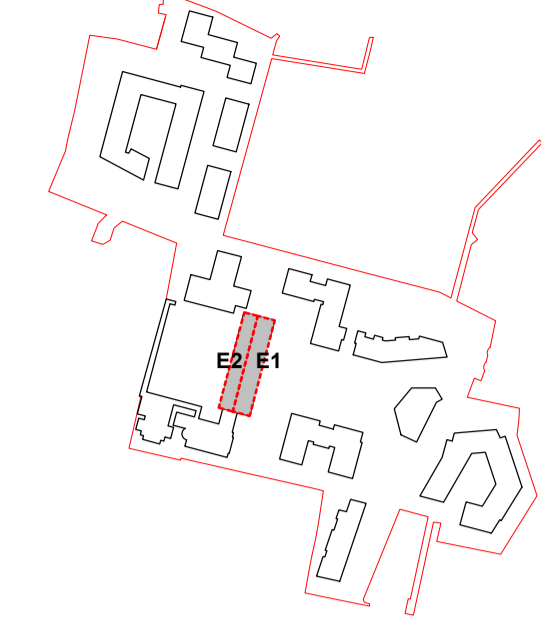

REV	DATE	DESCRIPTION	CHK	DRN
P2	APR 21	Issued for Planning	DT	SP
P1	NOV 20	Issued for Pre-Application Consultation	DT	IB

STATUS CODE DESCRIPTION
ISSUED FOR PLANNING APPROVAL

APPLICANT NAME

CWTC Multi Family ICAV acting on behalf of its sub-fund DBTR DR1 Fund

PROJECT NAME

Holy Cross College SHD

LOCATION

Holy Cross College, Clonliffe Road, Dublin 3 and Drumcondra Road Lower, Drumcondra, Dublin 9

DRAWING
Seminary Building - Second Floor Survey Plan

PROJECT NUMBER
 CLN-MCM-00-ZZ-M3-A-C0003

DATE
 06/02/20

SCALE@A1:
 As indicated

DRAWN/CHECKED:
 IB/ROC

STATUS CODE: DRAWING NUMBER REVISION
 A1 CLN-MCM-E1-ZZ-DR-A-S-102 P2

Henry J Lyons
 Architecture • Interiors
 hennylyons.com +353 1 888 3333
 info@hennylyons.com 51-54 Pearse Street
 Dublin D02 KA66



O'Donnell+Tuomey

mcculloughmulvinarchitects



o'mahony pike



BARRETT MAHONY



1 Seminary Building - Second Floor Plan-Survey
 Scale - 1:200