


1 Library Wing - Second Floor Plan-Survey
 Scale - 1:200

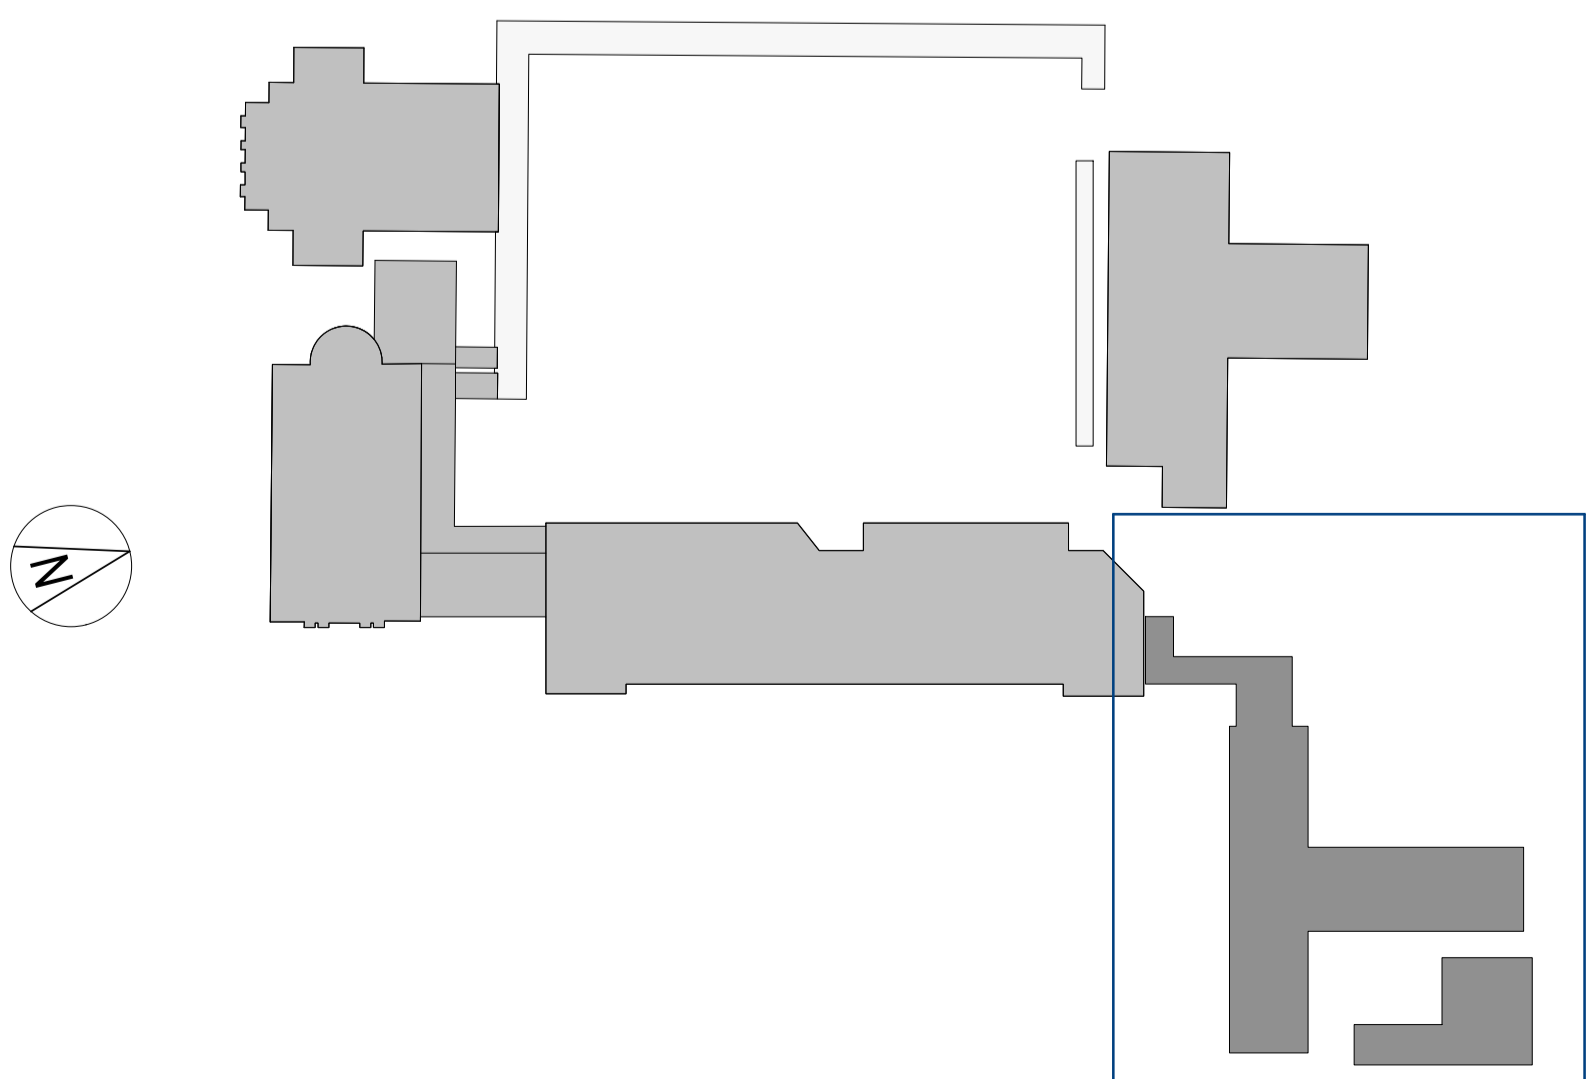

REV	DATE	DESCRIPTION	CKH	DRN
P2	APR 21	Issued for Planning	DT	SP
P1	NOV 20	Issued for Pre-Application Consultation	DT	IB

STATUS CODE DESCRIPTION
ISSUED FOR PLANNING APPROVAL

APPLICANT NAME

CWTC Multi Family ICAV acting on behalf of its sub-fund DBTR DR1 Fund

PROJECT NAME

Holy Cross College SHD

LOCATION

Holy Cross College, Clonliffe Road, Dublin 3 and Drumcondra Road Lower, Drumcondra, Dublin 9

DRAWING
Library Wing-Second Floor-Survey

PROJECT NUMBER
 CLN-MCM-00-ZZ-M3-A-C0003

DATE
 10/21/20

SCALE@ A1:
 As indicated

DRAWN/CHECKED:
 IB/ ROC

STATUS CODE: DRAWING NUMBER REVISION

A1 CLN-MCM-E1-ZZ-DR-A-S-102.1 P2

Henry J Lyons
 Architecture • Interiors
 henrylyons.com +353 1 888 3333
 info@henrylyons.com 51-54 Pearse Street
 Dublin D02 KA66



O'Donnell+Tuomey

mcculloughmulvinarchitects

NMP
 Niall Montgomery • Partners

o'mahony pike

BM
 BARRETT MAHONY

