
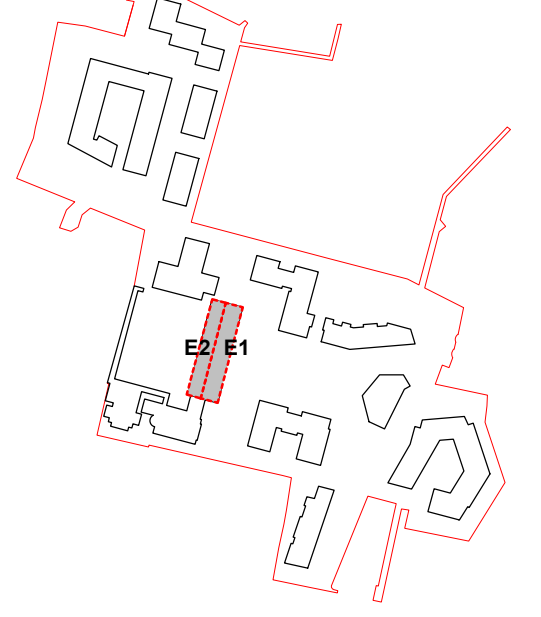



ALL DIMENSIONS TO BE CHECKED ON SITE
 NO DIMENSIONS TO BE SCALED FROM THIS DRAWING
 DRAWING IS TO BE READ IN CONJUNCTION WITH RELEVANT
 CONSULTANTS DRAWINGS

A1

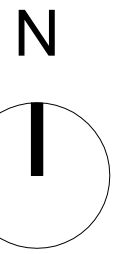

- E1_R05 ▼
+29.587
- E1_L04 ▼
+26.887
- E1_L03 ▼
+23.787
- E1_L02 ▼
+19.817
- E1_L01 ▼
+15.262
- E1_L00a ▼
+11.047
- E1_L00 ▼
+10.599

1 Seminary Building - North Elevation-Survey
 Scale - 1:200

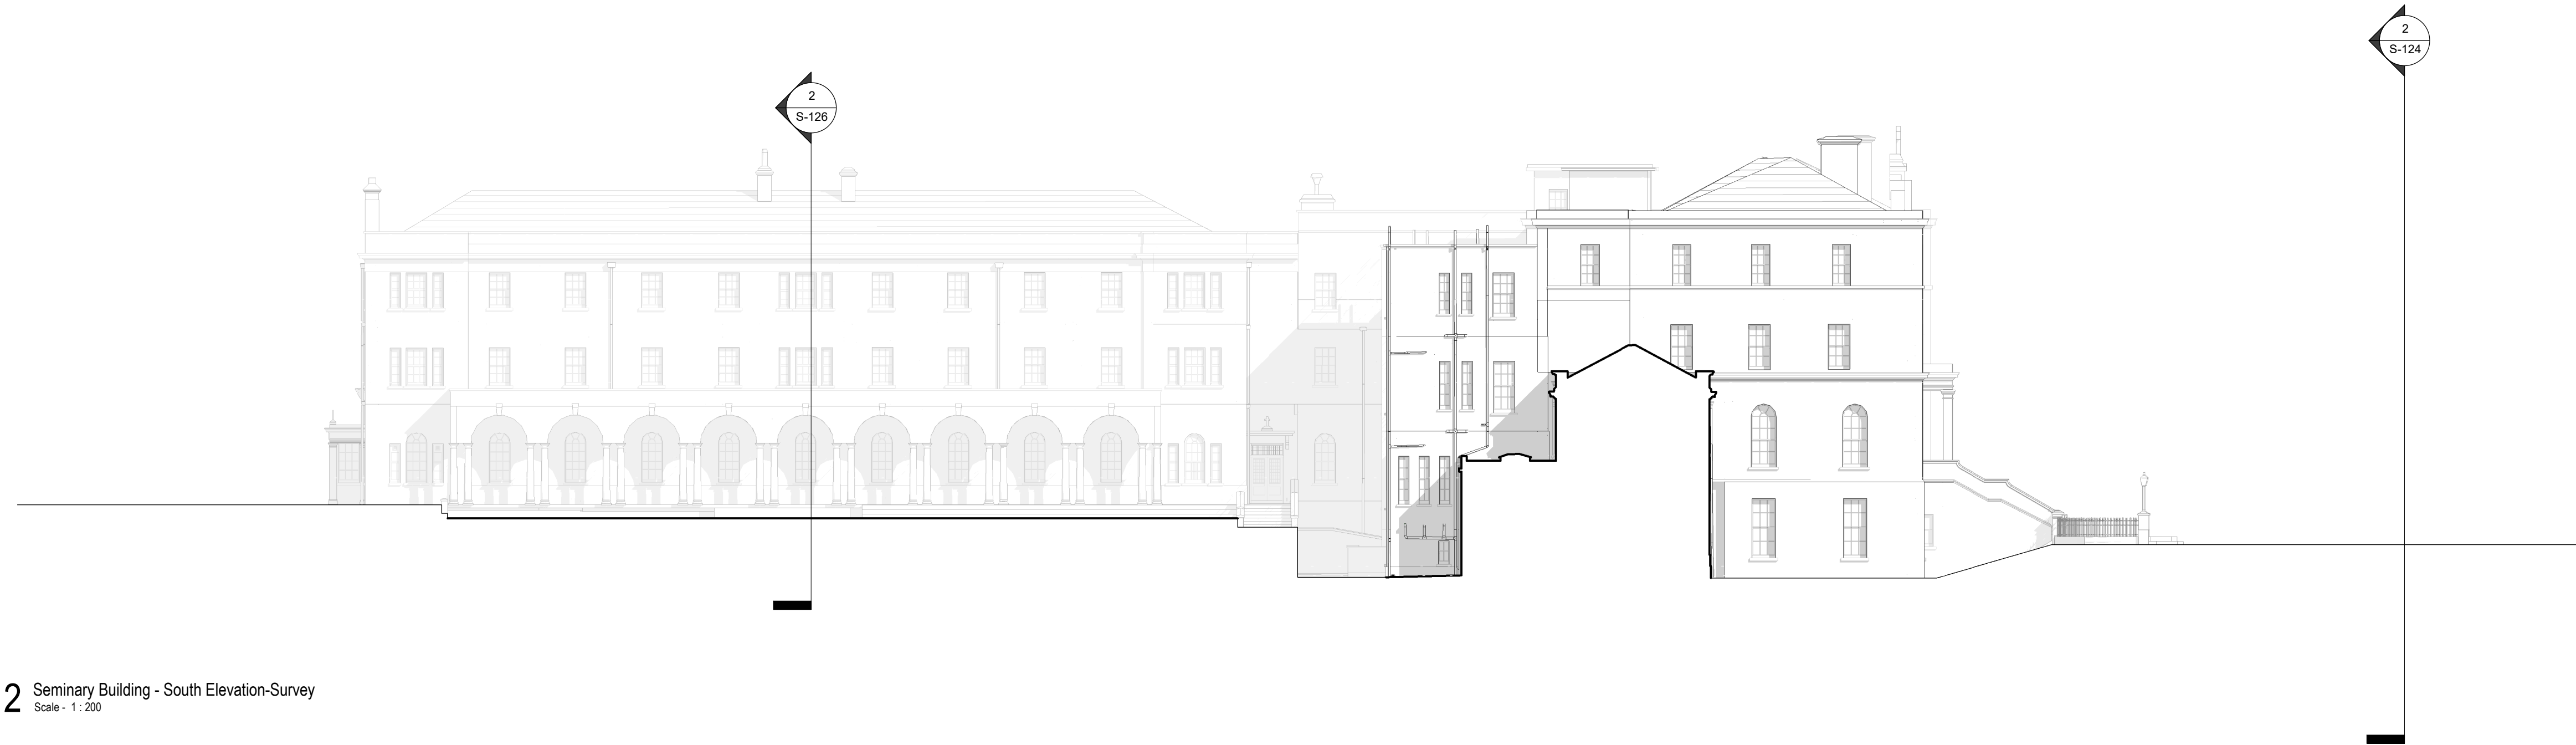

- E1_R05 ▼
+29.587
- E1_L04 ▼
+26.887
- E1_L03 ▼
+23.787
- E1_L02 ▼
+19.817
- E1_L01 ▼
+15.262
- E1_L00a ▼
+11.047
- E1_L00 ▼
+10.599

2 Seminary Building - South Elevation-Survey
 Scale - 1:200

REV	DATE	DESCRIPTION	CHK	DRN
P2	APR 21	Issued for Planning	DT	SP
P1	NOV 20	Issued for Pre-Application Consultation	DT	IB

STATUS CODE DESCRIPTION
ISSUED FOR PLANNING APPROVAL

APPLICANT NAME

CWTC Multi Family ICAV acting on behalf of its sub-fund DBTR DR1 Fund

PROJECT NAME

Holy Cross College SHD

LOCATION

Holy Cross College, Clonliffe Road, Dublin 3 and Drumcondra Road Lower, Drumcondra, Dublin 9

DRAWING

Seminary Building - Survey Elevations

PROJECT NUMBER: CLN-MCM-00-ZZ-M3-A-C0003
 DATE: 06/02/20

SCALE@ A1: As indicated
 DRAWN/CHECKED: IBI/ROC

STATUS CODE: DRAWING NUMBER REVISION
 A1 CLN-MCM-E1-ZZ-DR-A-S-111 P2

Henry J Lyons

Architecture + Interiors +353 1 888 3333 51-54 Pearse Street
 henrylyons.com info@henrylyons.com Dublin D02 KA66



O'Donnell+Tuomey

mcculloughmulvinarchitects

NMP
 Niall Montgomery + Partners

o'mahony pike

BM
 BARRETT MAHONY

