



ALL DIMENSIONS TO BE CHECKED ON SITE
NO DIMENSIONS TO BE SCALED FROM THIS DRAWING
DRAWING IS TO BE READ IN CONJUNCTION WITH RELEVANT
CONSULTANTS DRAWINGS

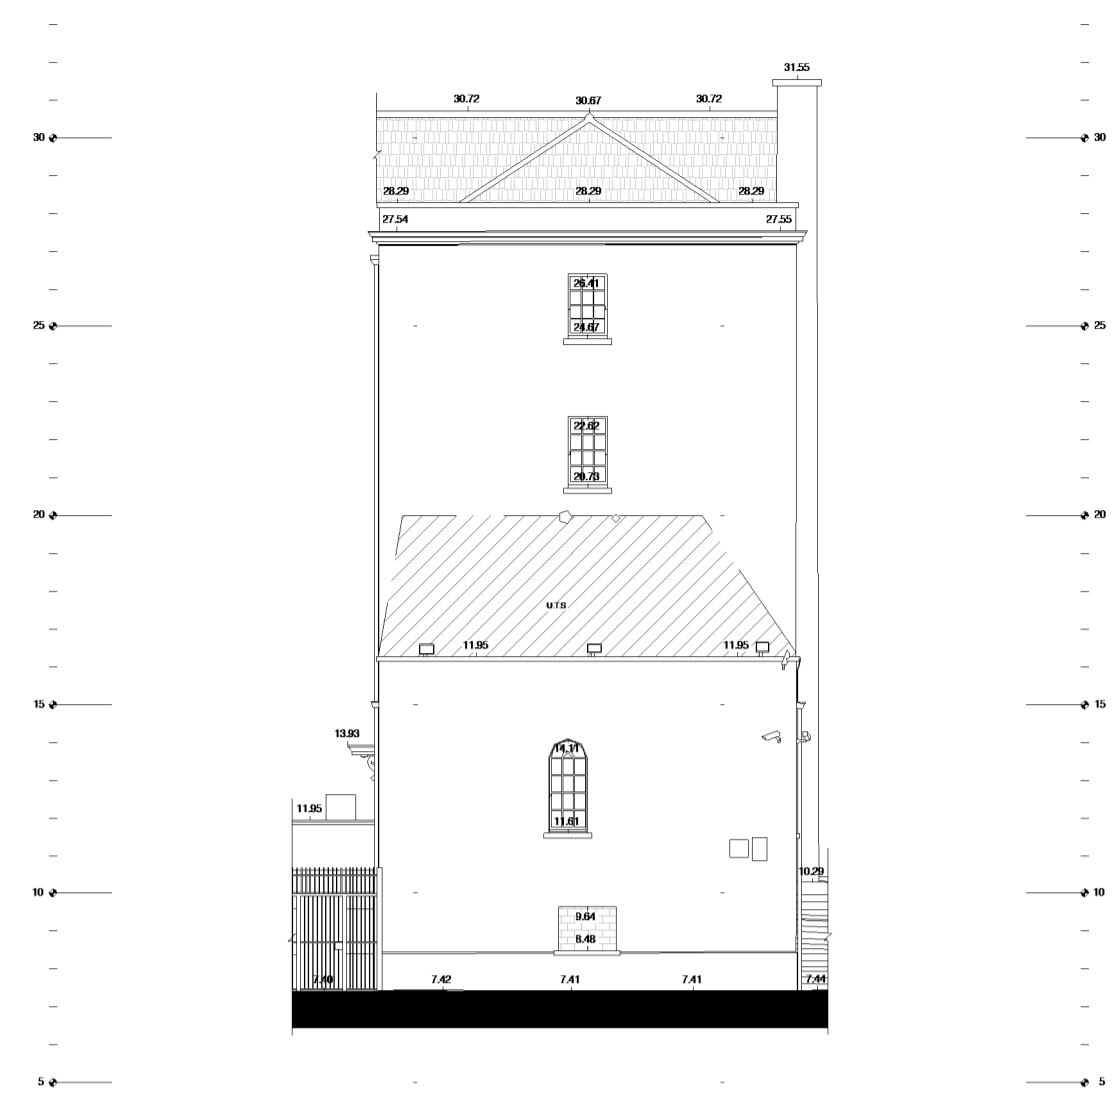

1 Library Wing - North Elevation E5
Scale - 1 : 200

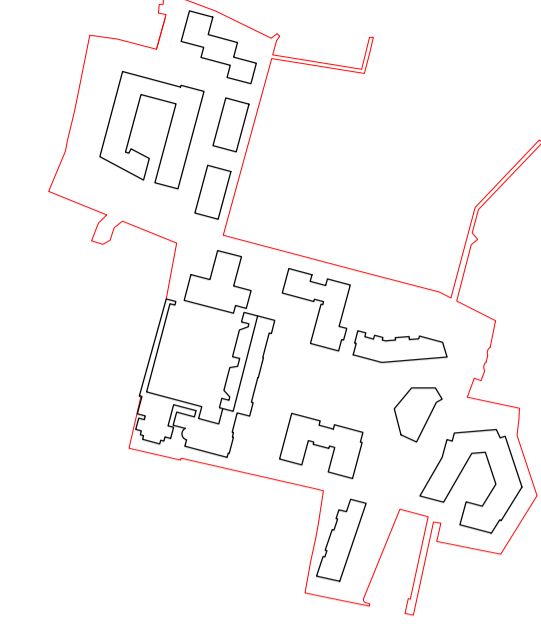


2 Library Wing - West Elevation E6
Scale - 1 : 200



3 Library Wing - North Elevation E7
Scale - 1 : 200



4 Library Wing - West Elevation E8
Scale - 1 : 200

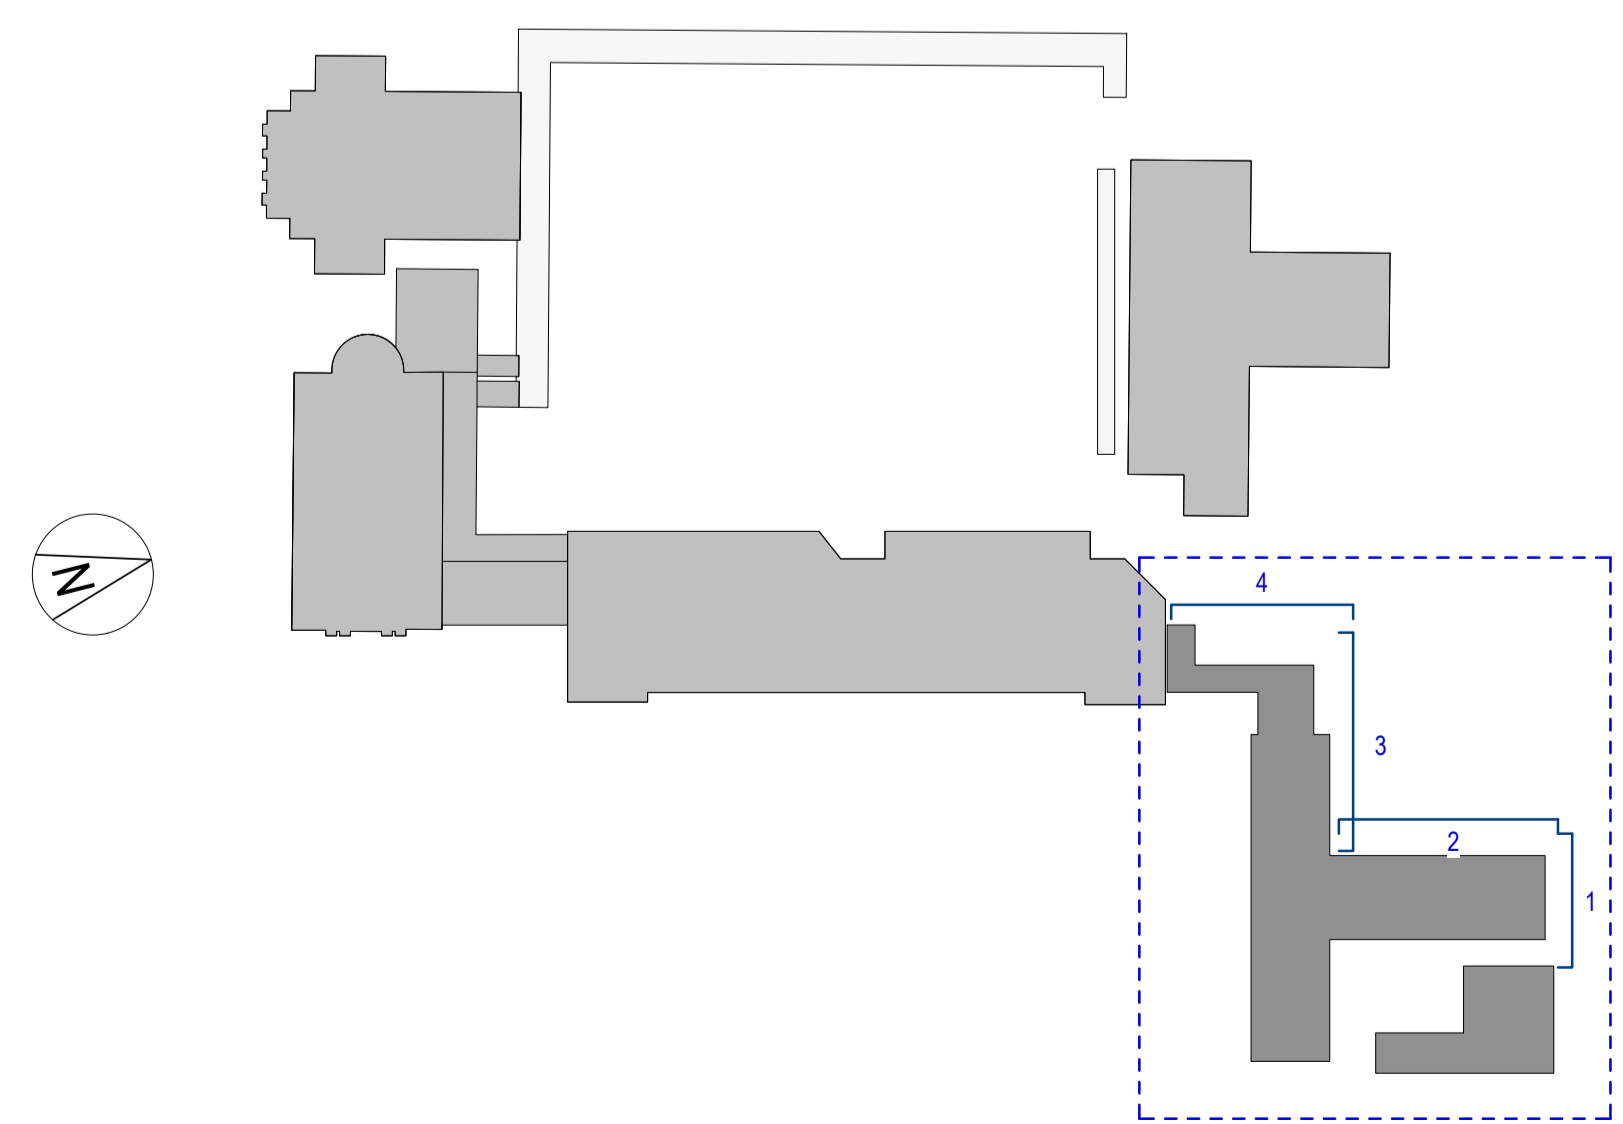

REV	DATE	DESCRIPTION	CKH	SP	DRN
P1	APR 21	Issued for Planning		DT	SP

STATUS CODE DESCRIPTION
ISSUED FOR PLANNING APPROVAL

APPLICANT NAME

CWTC Multi Family ICAV acting on behalf of its sub-fund DBTR DR1 Fund

PROJECT NAME

Holy Cross College SHD

LOCATION

Holy Cross College, Clonliffe Road, Dublin 3 and Drumcondra Road Lower, Drumcondra, Dublin 9

DRAWING

Library Wing - Survey Elevations

PROJECT NUMBER
CLN-MCM-00-ZZ-M3-A-C0003

DATE
05/06/21

SCALE@ A1:
As indicated

DRAWN/CHECKED:
EC/ FG

STATUS CODE: DRAWING NUMBER REVISION
A1 CLN-MCM-E1-ZZ-DR-A-S-122 P1

Henry J Lyons
Architecture • Interiors
henrylyons.com

+353 1 888 3333
info@henrylyons.com

51-54 Pearse Street
Dublin D02 KA66



O'Donnell+Tuomey

mcculloughmulvinarchitects

NMP
Niall Montgomery + Partners

o'mahony pike

BM
BARRITT MAHONY

