
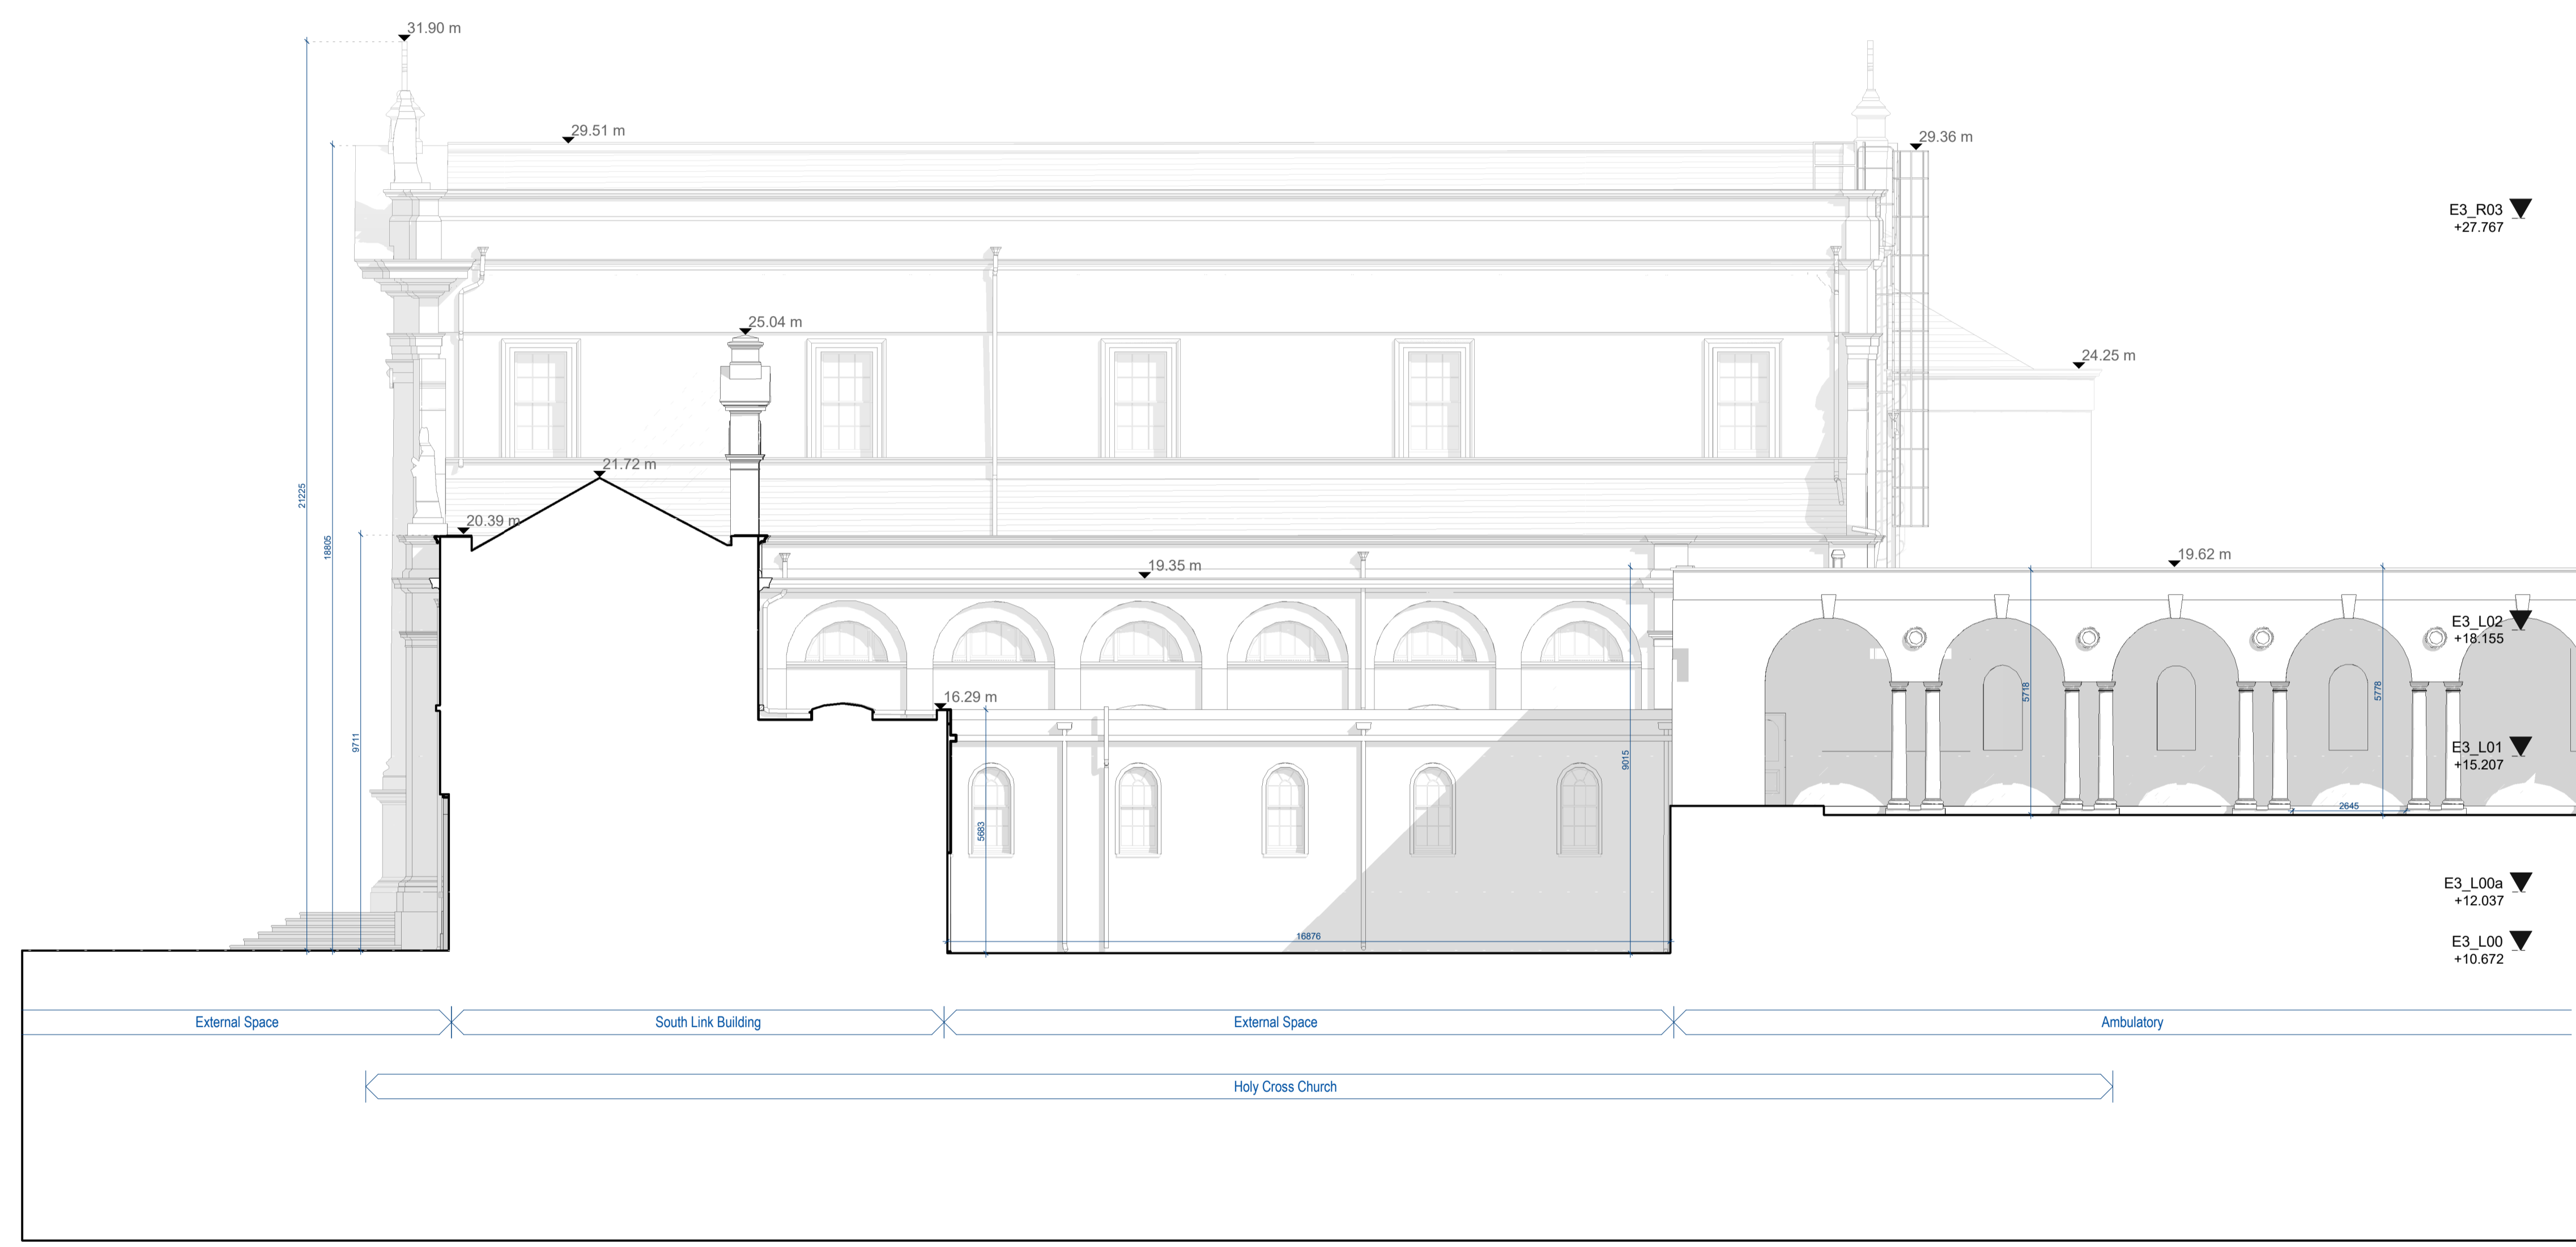


ALL DIMENSIONS TO BE CHECKED ON SITE
 NO DIMENSIONS TO BE SCALED FROM THIS DRAWING
 DRAWING IS TO BE READ IN CONJUNCTION WITH RELEVANT
 CONSULTANTS DRAWINGS

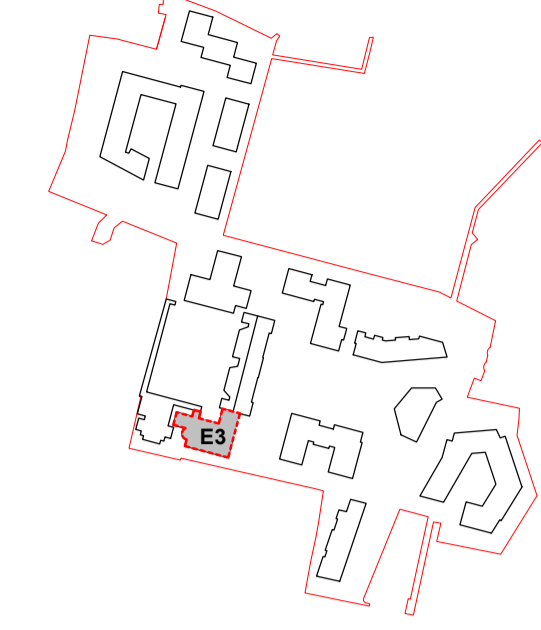

1 North Elevation-Survey
 Scale - 1:100

| REV | DATE | DESCRIPTION | CHK | DRN |
|-----|--------|---|-----|-----|
| P2 | APR 21 | Issued for Planning | DT | SP |
| P1 | NOV 20 | Issued for Pre Application consultation | DT | IB |

STATUS CODE DESCRIPTION
ISSUED FOR PLANNING APPROVAL

APPLICANT NAME

CWTC Multi Family ICAV acting on behalf of its sub-fund DBTR DR1 Fund

PROJECT NAME

Holy Cross College SHD

LOCATION

Holy Cross College, Clonliffe Road, Dublin 3 and Drumcondra Road Lower, Drumcondra, Dublin 9

DRAWING

Church - Survey North Elevation

| PROJECT NUMBER | DATE |
|--------------------------|----------|
| CLN-MCM-00-ZZ-M3-A-C0003 | 06/02/20 |

| SCALE@ A1: | DRAWN/CHECKED: |
|--------------|----------------|
| As indicated | fy/ROC |

| STATUS CODE: | DRAWING NUMBER | REVISION |
|--------------|--------------------------|----------|
| A1 | CLN-MCM-E3-ZZ-DR-A-S-133 | P2 |

Henry J Lyons
 Architecture + Interiors
 henrylyons.com

+353 1 888 3333
 info@henrylyons.com

51-54 Pearse Street
 Dublin D02 KA66



O'Donnell+Tuomey

mcculloughmulvinarchitects

NMP
 Niall Montgomery + Partners

o'mahony pike

BM
 BARRETT MAHONY

