
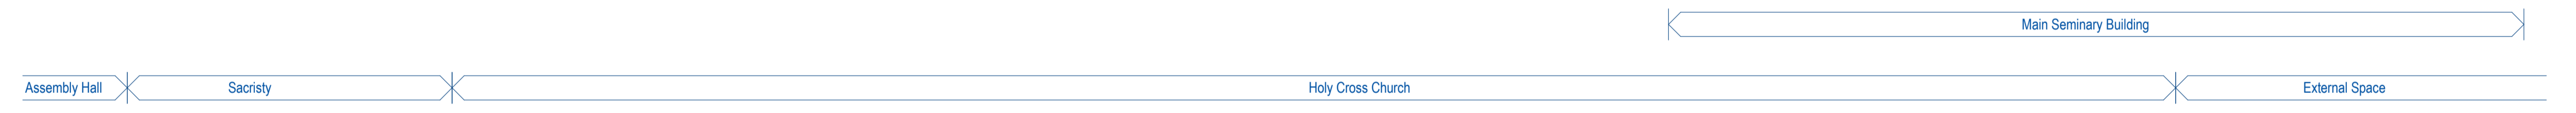
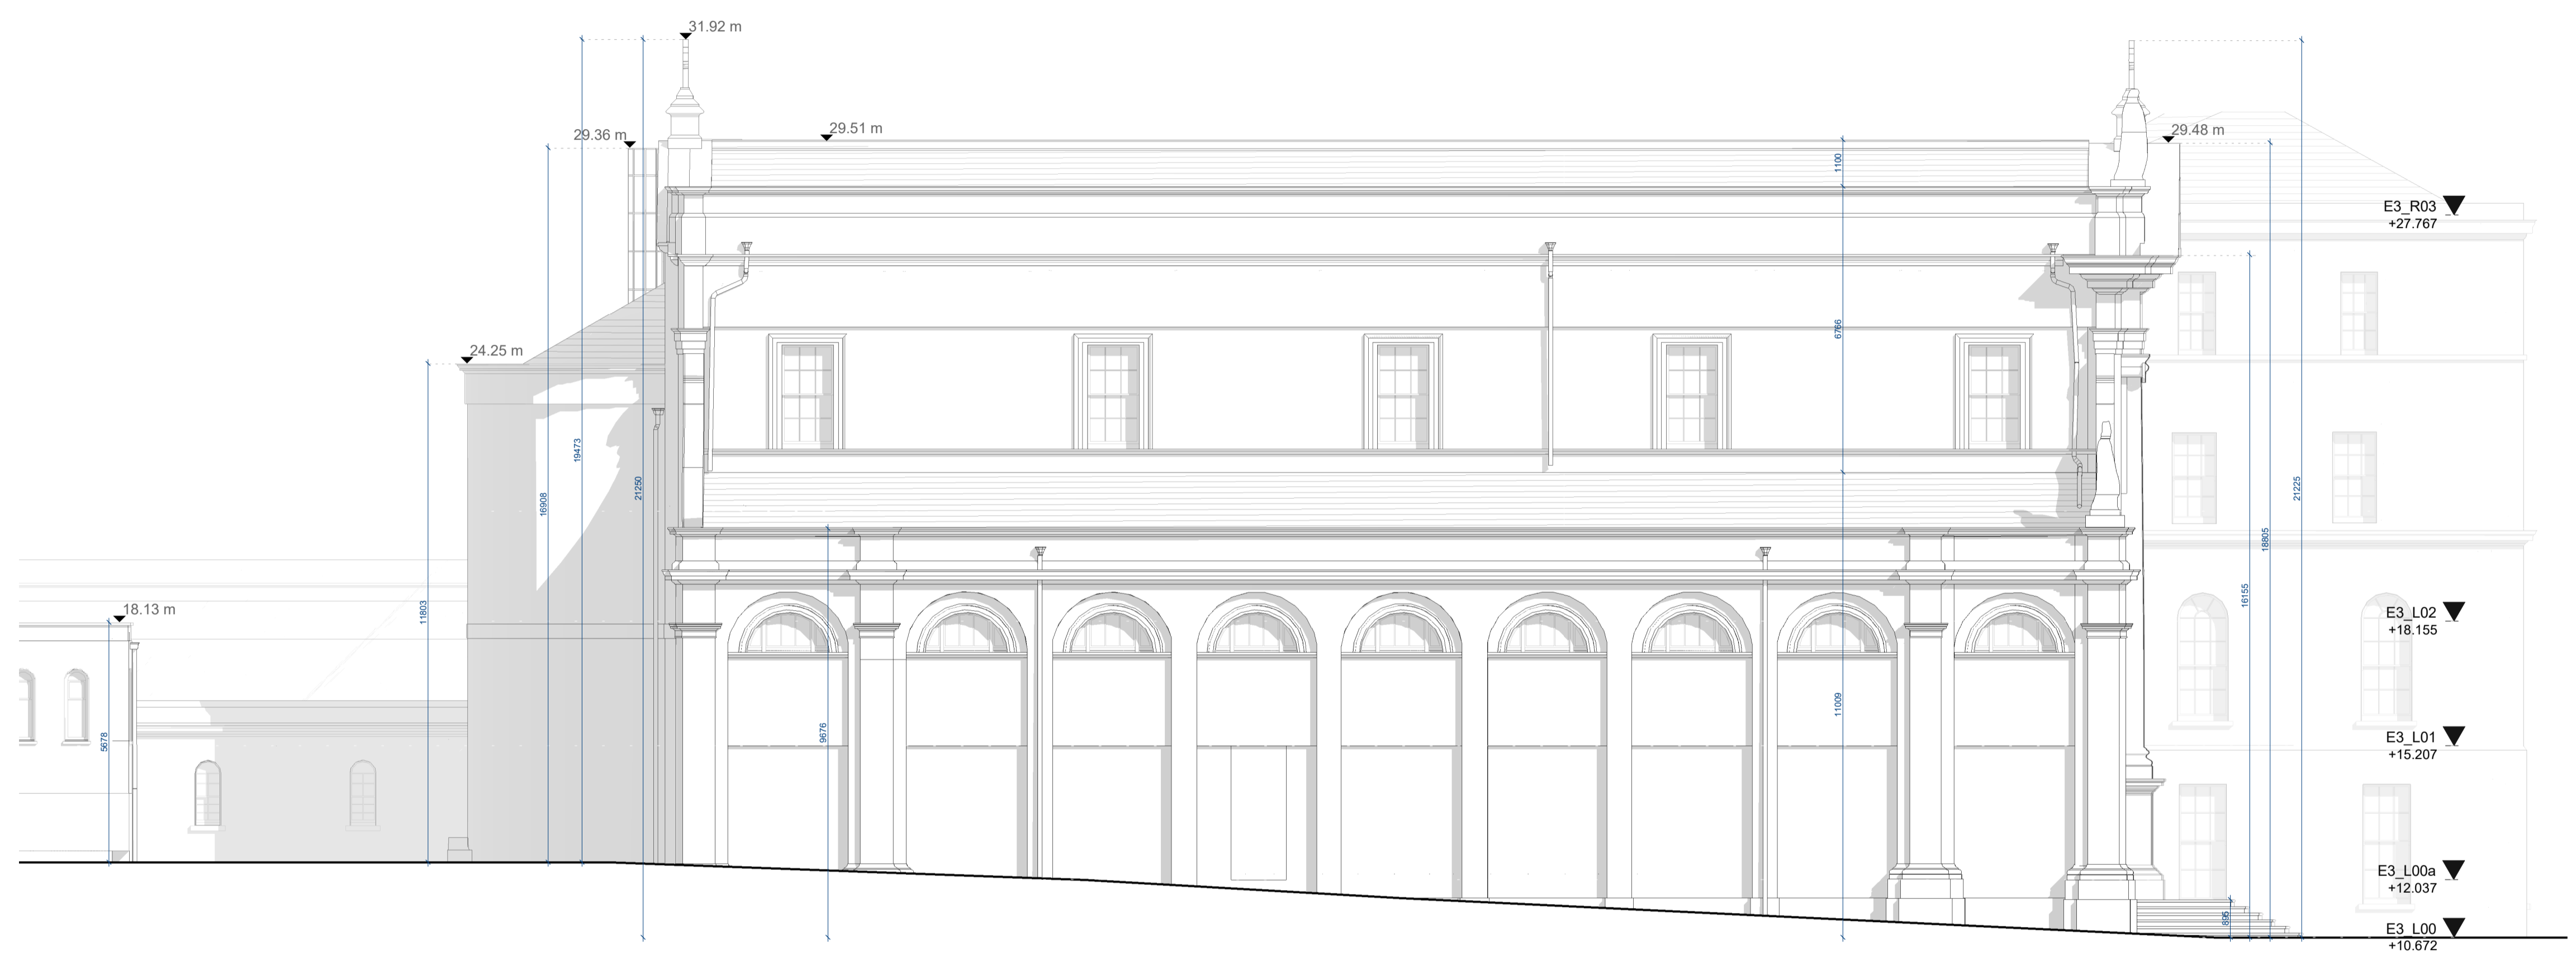
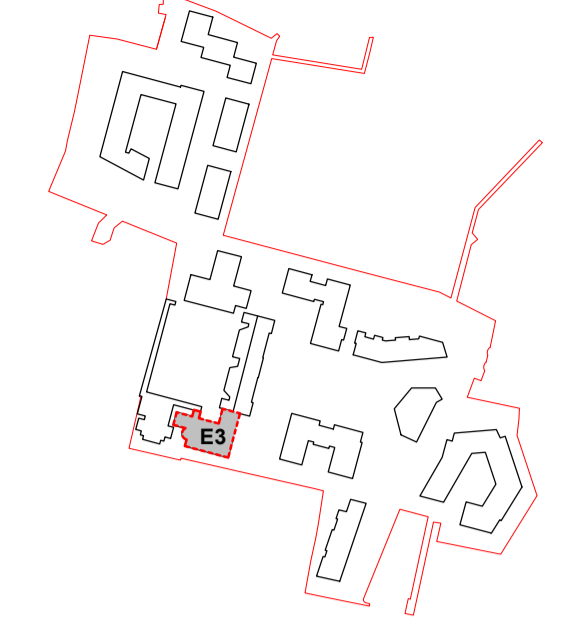


ALL DIMENSIONS TO BE CHECKED ON SITE
 NO DIMENSIONS TO BE SCALED FROM THIS DRAWING
 DRAWING IS TO BE READ IN CONJUNCTION WITH RELEVANT
 CONSULTANTS DRAWINGS

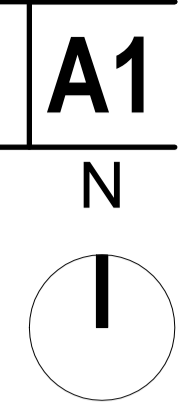

REV	DATE	DESCRIPTION	CHK	DRN
P2	APR 21	Issued for Planning	DT	SP
P1	NOV 20	Issued for Pre Application consultation	DT	IB

STATUS CODE DESCRIPTION
ISSUED FOR PLANNING APPROVAL

APPLICANT NAME
 CWTC Multi Family ICAV acting on behalf of its sub-fund DBTR DR1 Fund

PROJECT NAME
 Holy Cross College SHD

LOCATION
 Holy Cross College, Clonliffe Road, Dublin 3 and Drumcondra Road Lower, Drumcondra, Dublin 9

DRAWING
Church - Survey South Elevation

PROJECT NUMBER	DATE	REVISION
CLN-MCM-00-ZZ-M3-A-C0003	06/02/20	
SCALE@ A1: As indicated	DRAWN/CHECKED: fj/ROC	
STATUS CODE: A1	DRAWING NUMBER: CLN-MCM-E3-ZZ-DR-A-S-134	REVISION: P2

Henry J Lyons
 Architecture + Interiors | +353 1 888 3333 | 51-54 Pearse Street
 henryjlyons.com | info@henryjlyons.com | Dublin D02 KA66



O'Donnell+Tuomey

mcculloughmulvinarchitects

NMP
 Niall Montgomery + Partners

o'mahony pike

BM
 BARRETT MAHONY



1 South Elevation-Survey
 Scale - 1:100

