

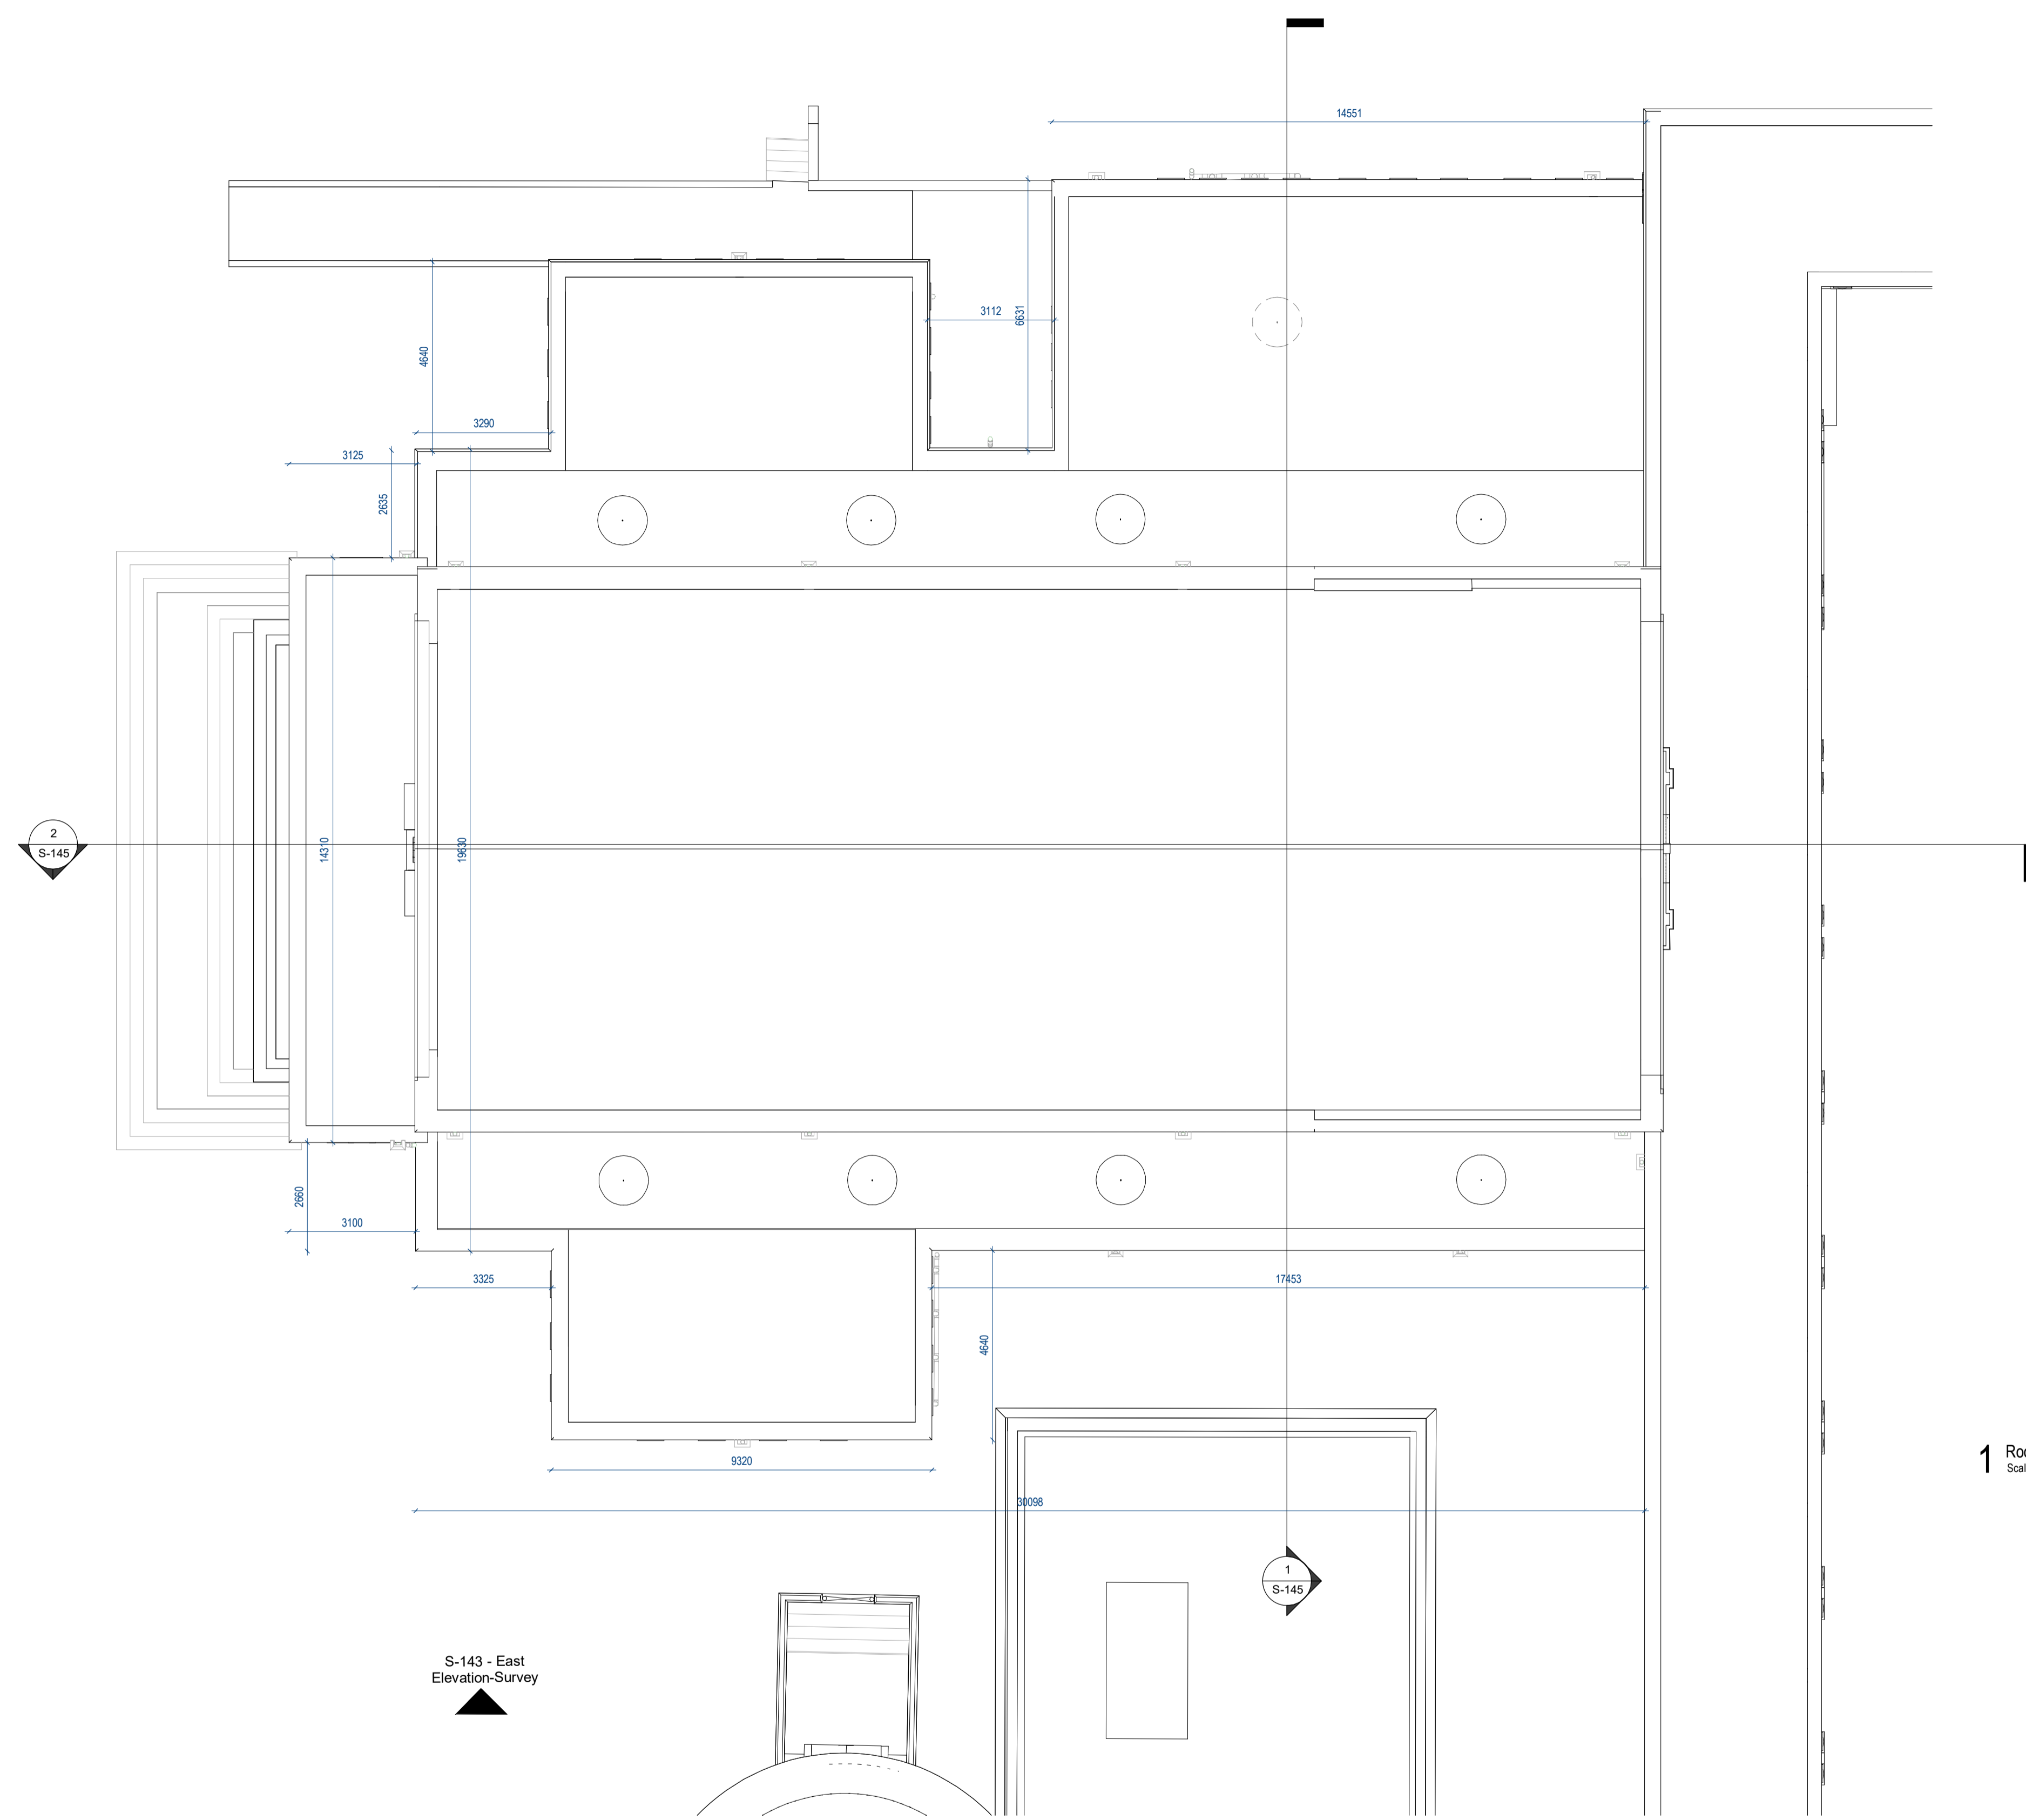
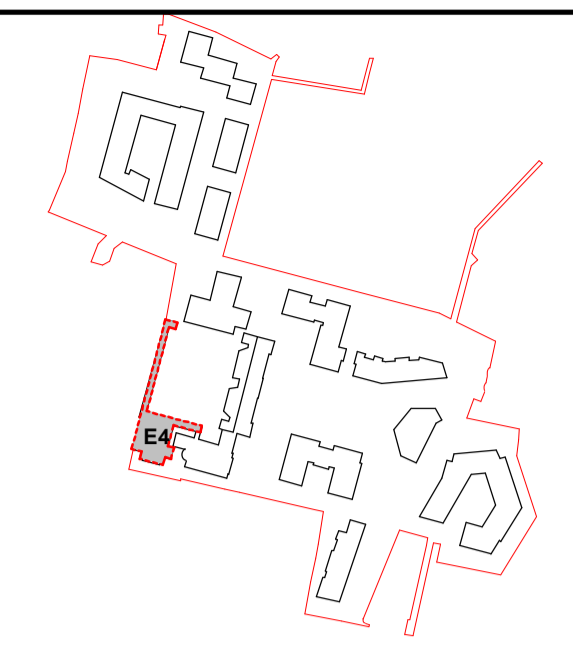


ALL DIMENSIONS TO BE CHECKED ON SITE
 NO DIMENSIONS TO BE SCALED FROM THIS DRAWING
 DRAWING IS TO BE READ IN CONJUNCTION WITH RELEVANT
 CONSULTANTS DRAWINGS

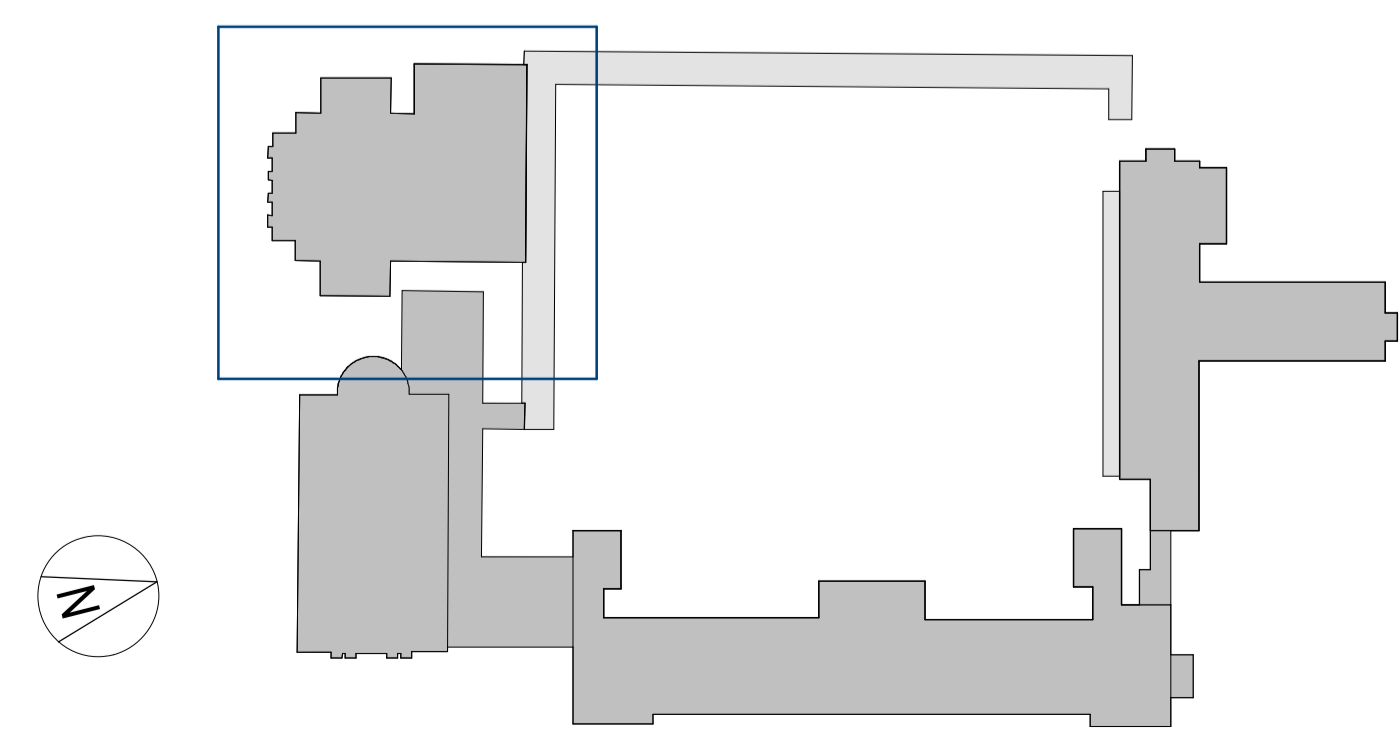

1 Roof Plan-Survey
 Scale - 1:100

S-143 - East
 Elevation-Survey

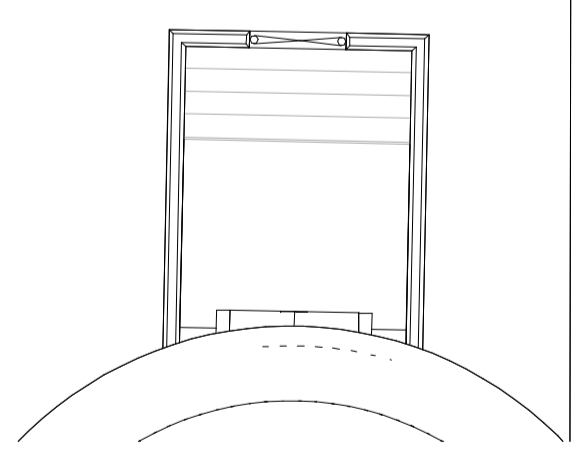

REV	DATE	DESCRIPTION	CHK	DRN
P2	APR 21	Issued for Planning	DT	FG
P1	NOV 20	Issued for Pre-Application Consultation	DT	IB

STATUS CODE DESCRIPTION
ISSUED FOR PLANNING APPROVAL

APPLICANT NAME

CWTC Multi Family ICAV acting on behalf of its sub-fund DBTR DR1 Fund

PROJECT NAME

Holy Cross College SHD

LOCATION

Holy Cross College, Clonliffe Road, Dublin 3 and Drumcondra Road Lower, Drumcondra, Dublin 9

DRAWING

ASSEMBLY HALL - ROOF SURVEY PLAN

PROJECT NUMBER: CLN-MCM-00-ZZ-M3-A-L0003
 DATE: 06/02/20

SCALE@ A1: As indicated
 DRAWN/CHECKED: IB/ROC

STATUS CODE: A1
 DRAWING NUMBER: CLN-MCM-E4-ZZ-DR-A-S-142
 REVISION: P2

Henry J Lyons
 Architecture + Interiors
 henrylyons.com
 +353 1 888 3333
 info@henrylyons.com
 51-54 Pearse Street
 Dublin D02 KA66



O'Donnell+Tuomey

mcculloughmulvinarchitects

NMP
 Niall Montgomery + Partners

o'mahony pike

BM
 BARRETT MAHONY

