
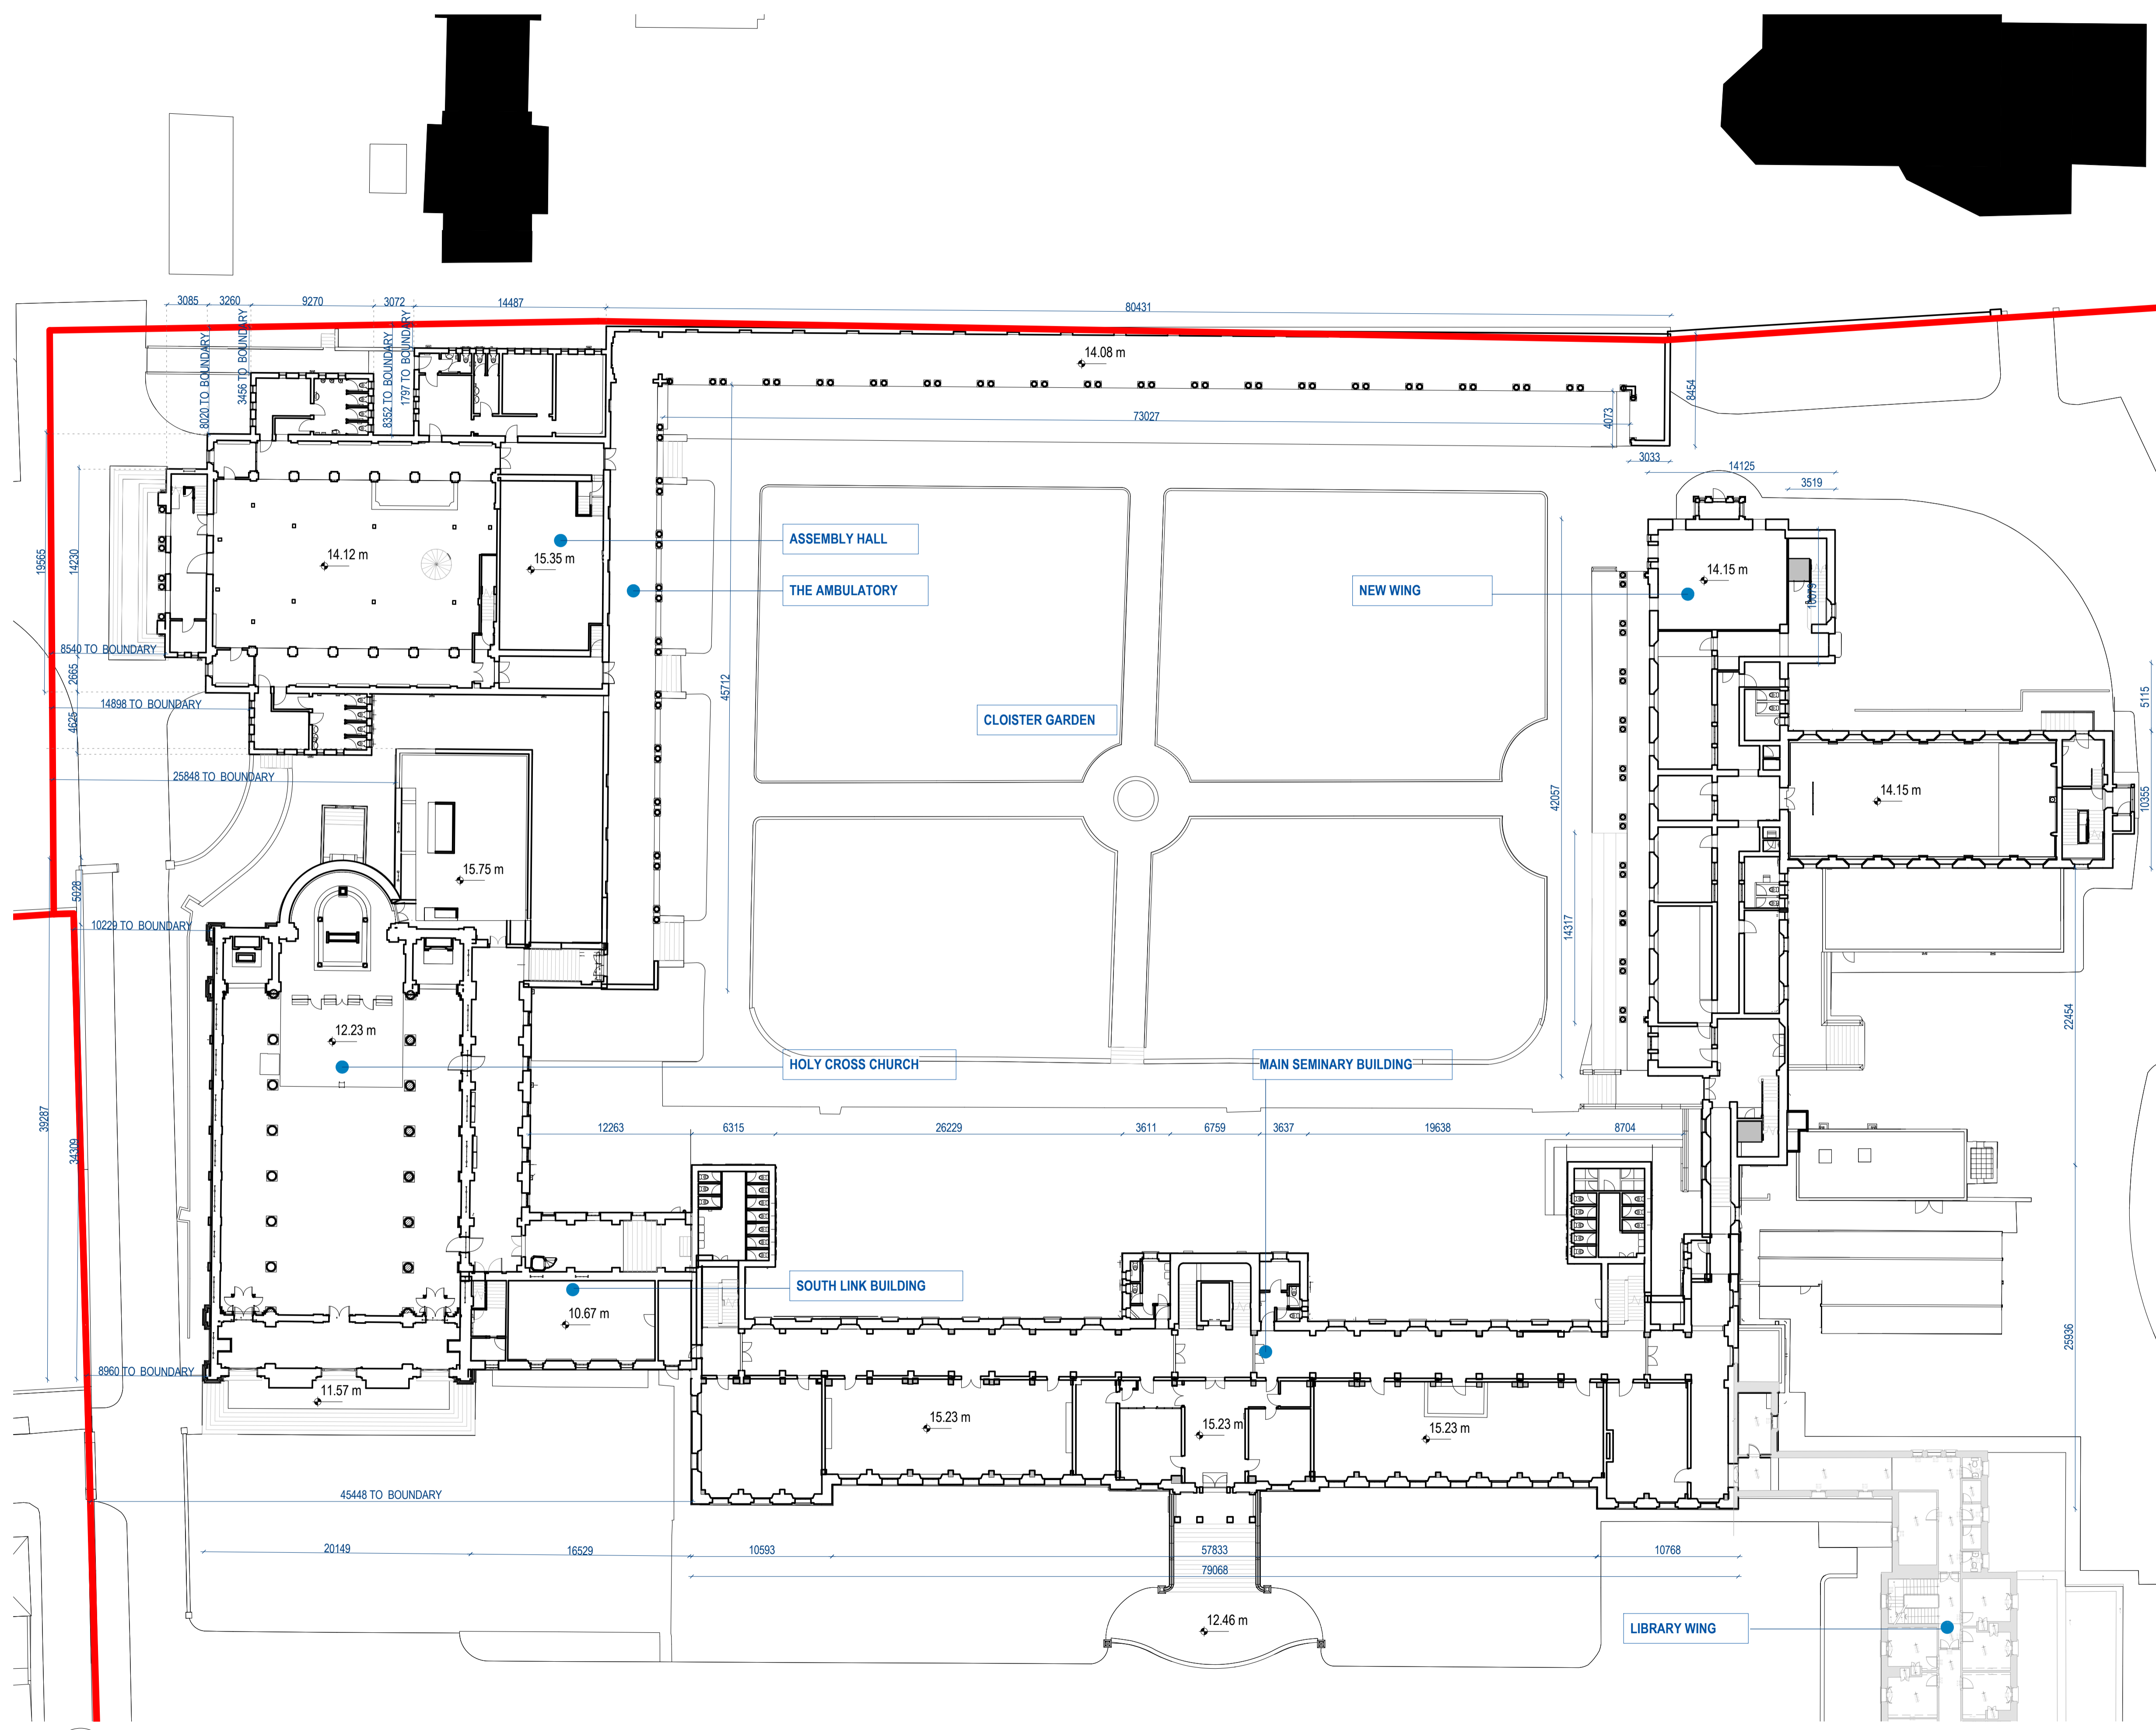


ALL DIMENSIONS TO BE CHECKED ON SITE  
 NO DIMENSIONS TO BE SCALED FROM THIS DRAWING  
 DRAWING IS TO BE READ IN CONJUNCTION WITH RELEVANT  
 CONSULTANTS DRAWINGS

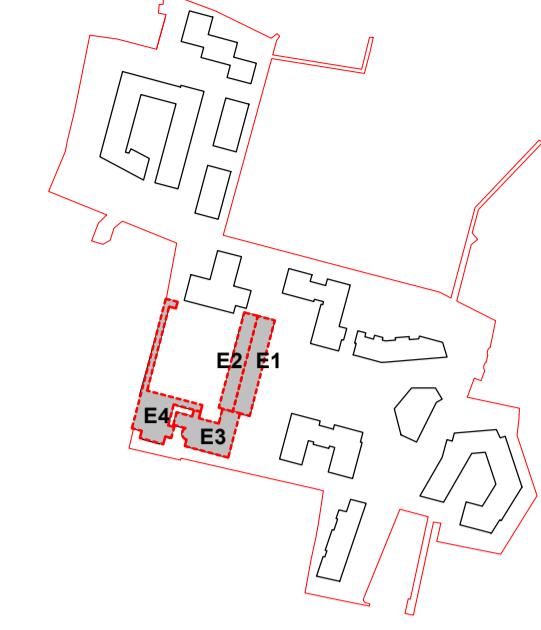

P2	APR 21	Issued for Planning	DT	SP
P1	NOV 20	Issued for Pre-Application Consultation	DT	IB
REV	DATE	DESCRIPTION	CHK	DRN

STATUS CODE DESCRIPTION  
**ISSUED FOR PLANNING APPROVAL**

APPLICANT NAME

CWTC Multi Family ICAV acting on behalf of its sub-fund DBTR DR1 Fund

PROJECT NAME

Holy Cross College SHD

LOCATION

Holy Cross College, Clonliffe Road, Dublin 3 and Drumcondra Road Lower, Drumcondra, Dublin 9

DRAWING

**Cloister Garden - Existing Ground Floor Plan**

PROJECT NUMBER: CLN-MCM-00-ZZ-M3-A-C0003  
 DATE: 07/15/20

SCALE@ A1: 1:250  
 DRAWN/CHECKED: IBI/ROC

STATUS CODE: A1  
 DRAWING NUMBER: CLN-MCM-SW-ZZ-DR-A-P-001  
 REVISION: P2

**Henry J Lyons**  
 Architecture • Interiors  
 hennylyons.com +353 1 888 3333 info@hennylyons.com 51-54 Pearse Street Dublin D02 KA68



**O'Donnell+Tuomey**

mcculloughmulvinarchitects

**NMP**  
 Niall Montgomery + Partners

**o'mahony pike**

**BM**  
 BARRETT MAHONY



1 Site Layout Plan - Existing  
 Scale - 1:250