
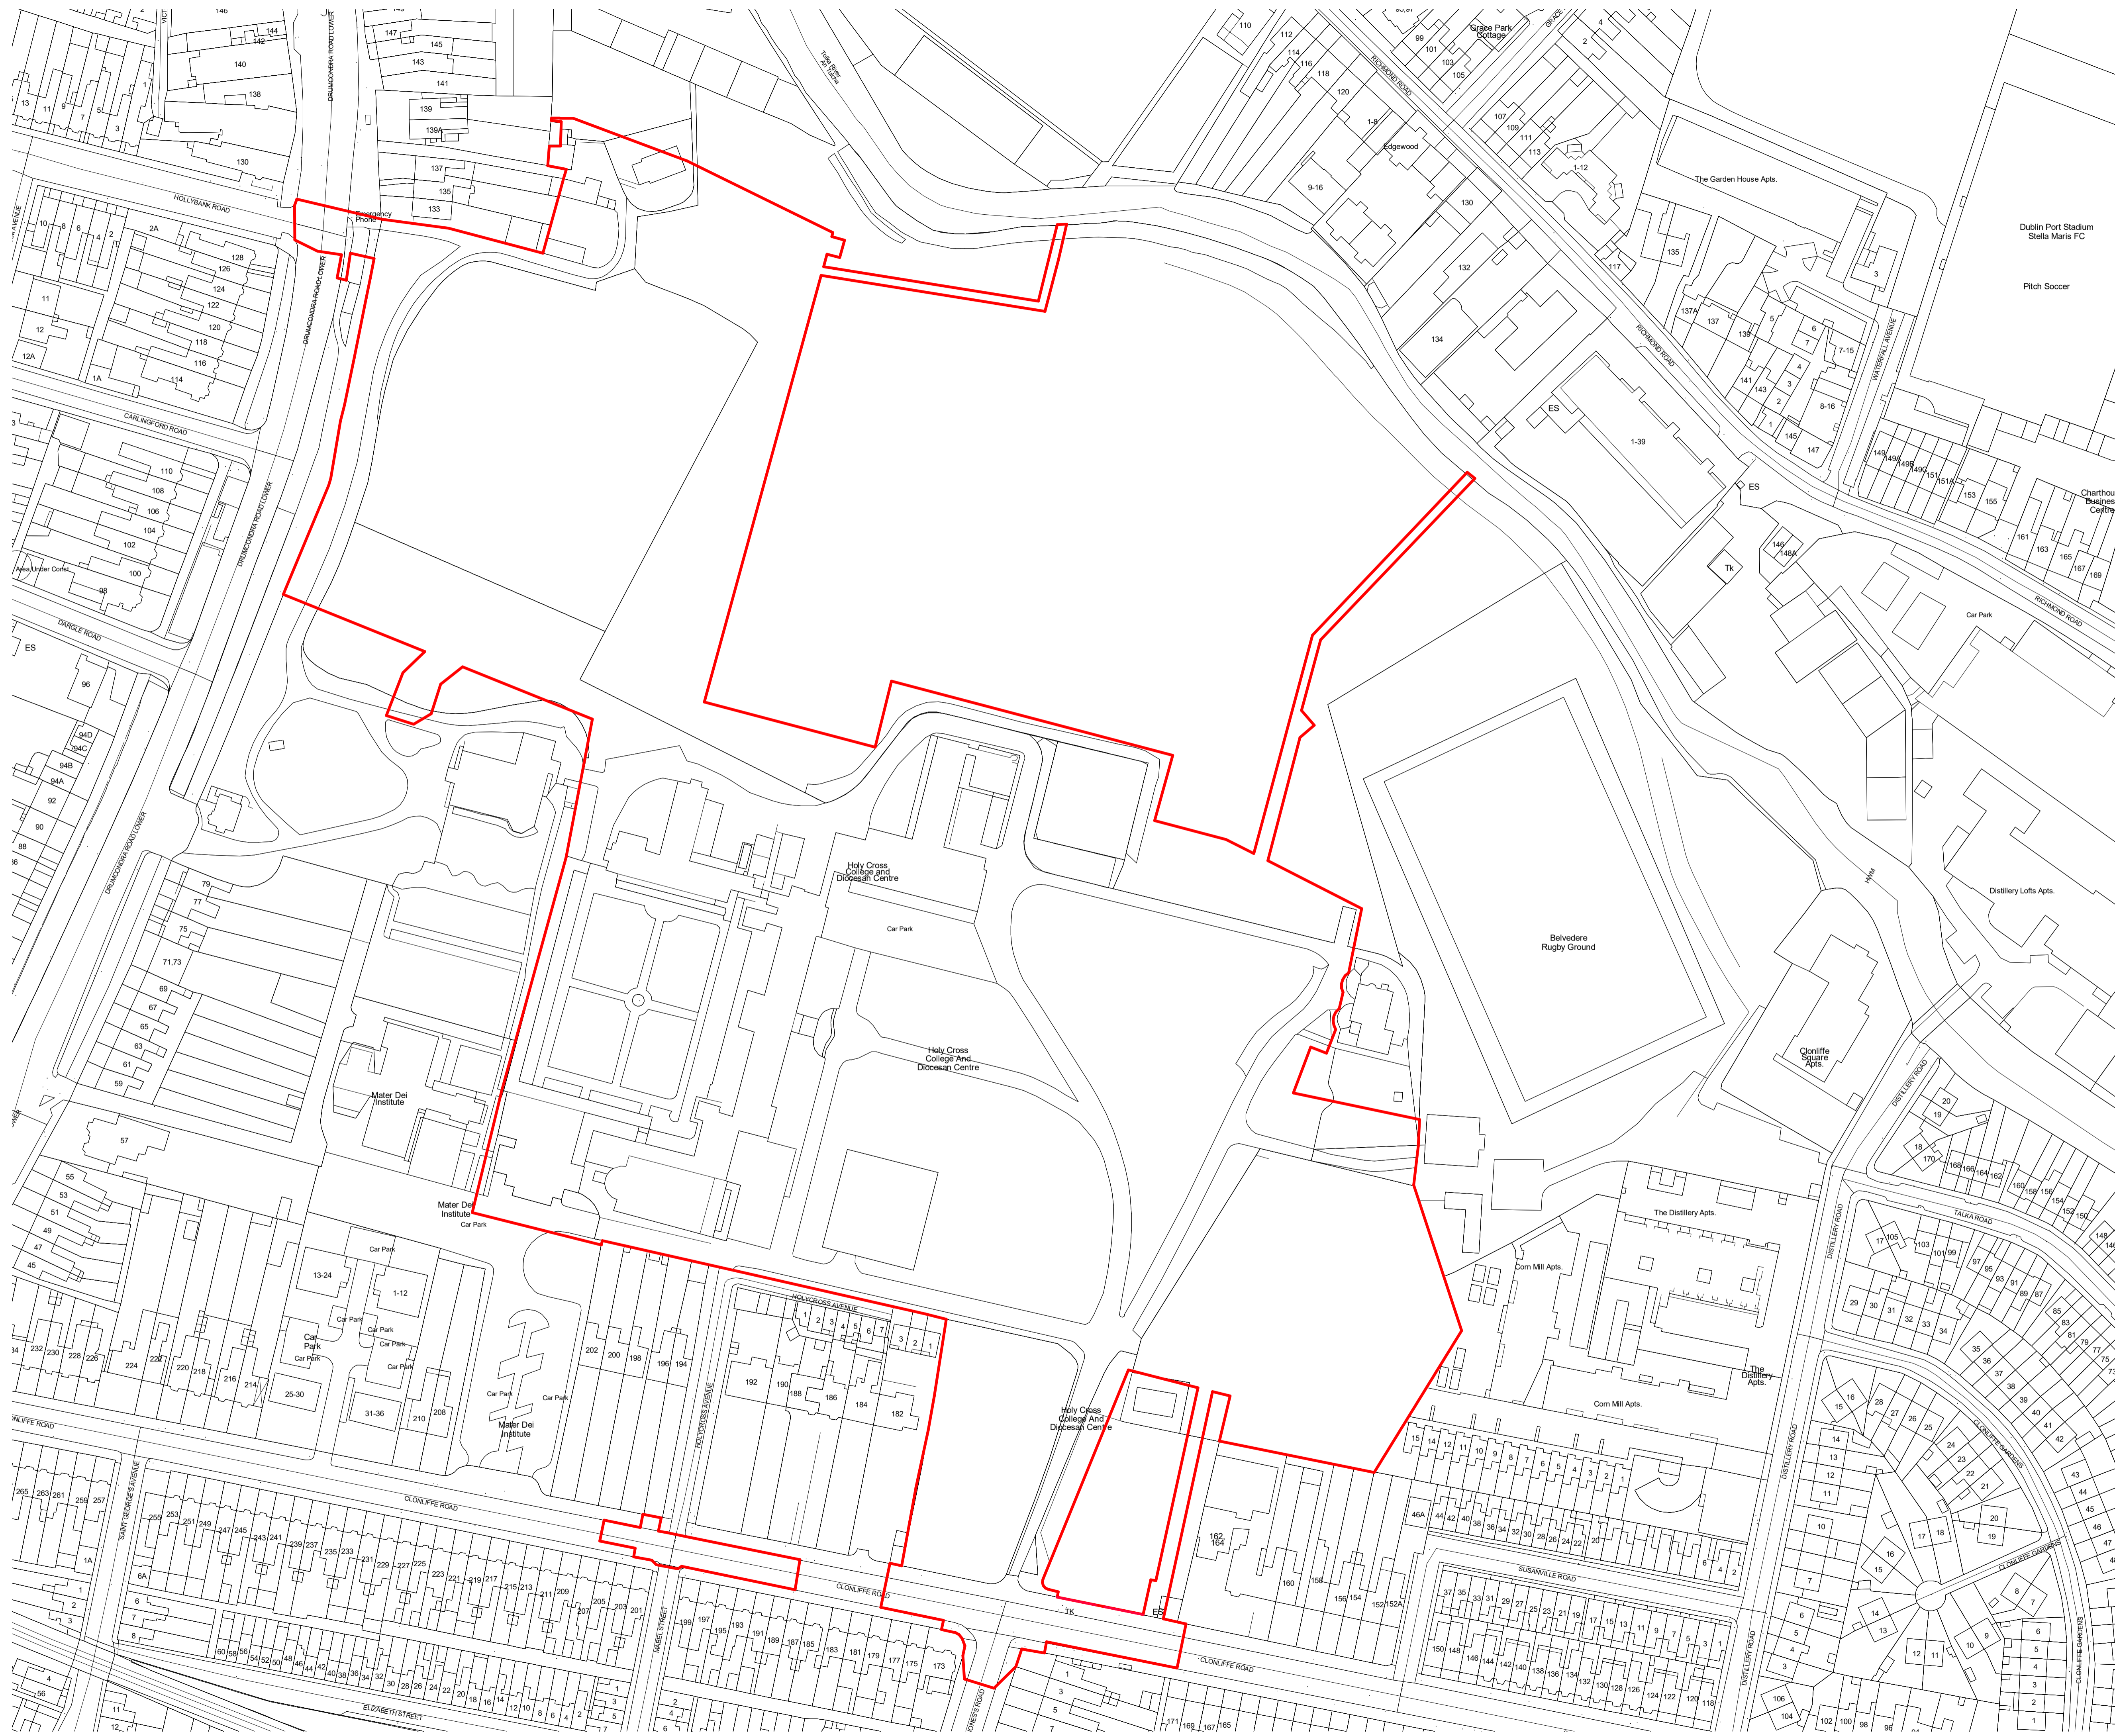


ALL DIMENSIONS TO BE CHECKED ON SITE
 NO DIMENSIONS TO BE SCALED FROM THIS DRAWING
 DRAWING IS TO BE READ IN CONJUNCTION WITH RELEVANT
 CONSULTANTS DRAWINGS

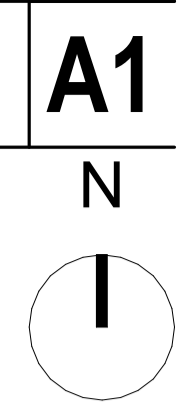

Site Boundary

— Site boundary subject of application

REV	DATE	DESCRIPTION	CHK	DRN
P2	May 2021	Issued for Planning	BG	BF
P1	Nov 2020	Issued for Pre Application consultation	BG	BF

STATUS CODE DESCRIPTION
ISSUED FOR PLANNING APPROVAL

APPLICANT NAME
 CWTC Multi Family ICAV acting on behalf of its sub-fund DBTR DR1 Fund

PROJECT NAME
 Holy Cross College SHD

LOCATION
 Holy Cross College, Clonliffe Road, Dublin 3 and Drumcondra Road Lower, Drumcondra, Dublin 9

DRAWING
Site Plan - Existing

PROJECT NUMBER	DATE
990654	May '21

SCALE@ A1:	DRAWN/CHECKED:
1: 1000	BG/BF

STATUS CODE:	DRAWING NUMBER	REVISION
A1	CLN-HJL-SW-ZZ-DR-A-0002	P2

Henry J Lyons
 Architecture + Interiors
 +353 1 888 3333
 henryjlyons.com info@henryjlyons.com
 51-54 Pearse Street
 Dublin D02 KA66



O'Donnell+Tuomey

mcculloughmulvinarchitects

