


ALL DIMENSIONS TO BE CHECKED ON SITE  
NO DIMENSIONS TO BE SCALED FROM THIS DRAWING  
DRAWING IS TO BE READ IN CONJUNCTION WITH RELEVANT  
CONSULTANTS DRAWINGS

**Demolition**

- Site boundary subject of application
- Denotes proposed demolition

Refer to MCM documentation for further information and demolition and alteration drawings relevant to the existing Seminary building, Holy Cross Church and Assembly Hall.

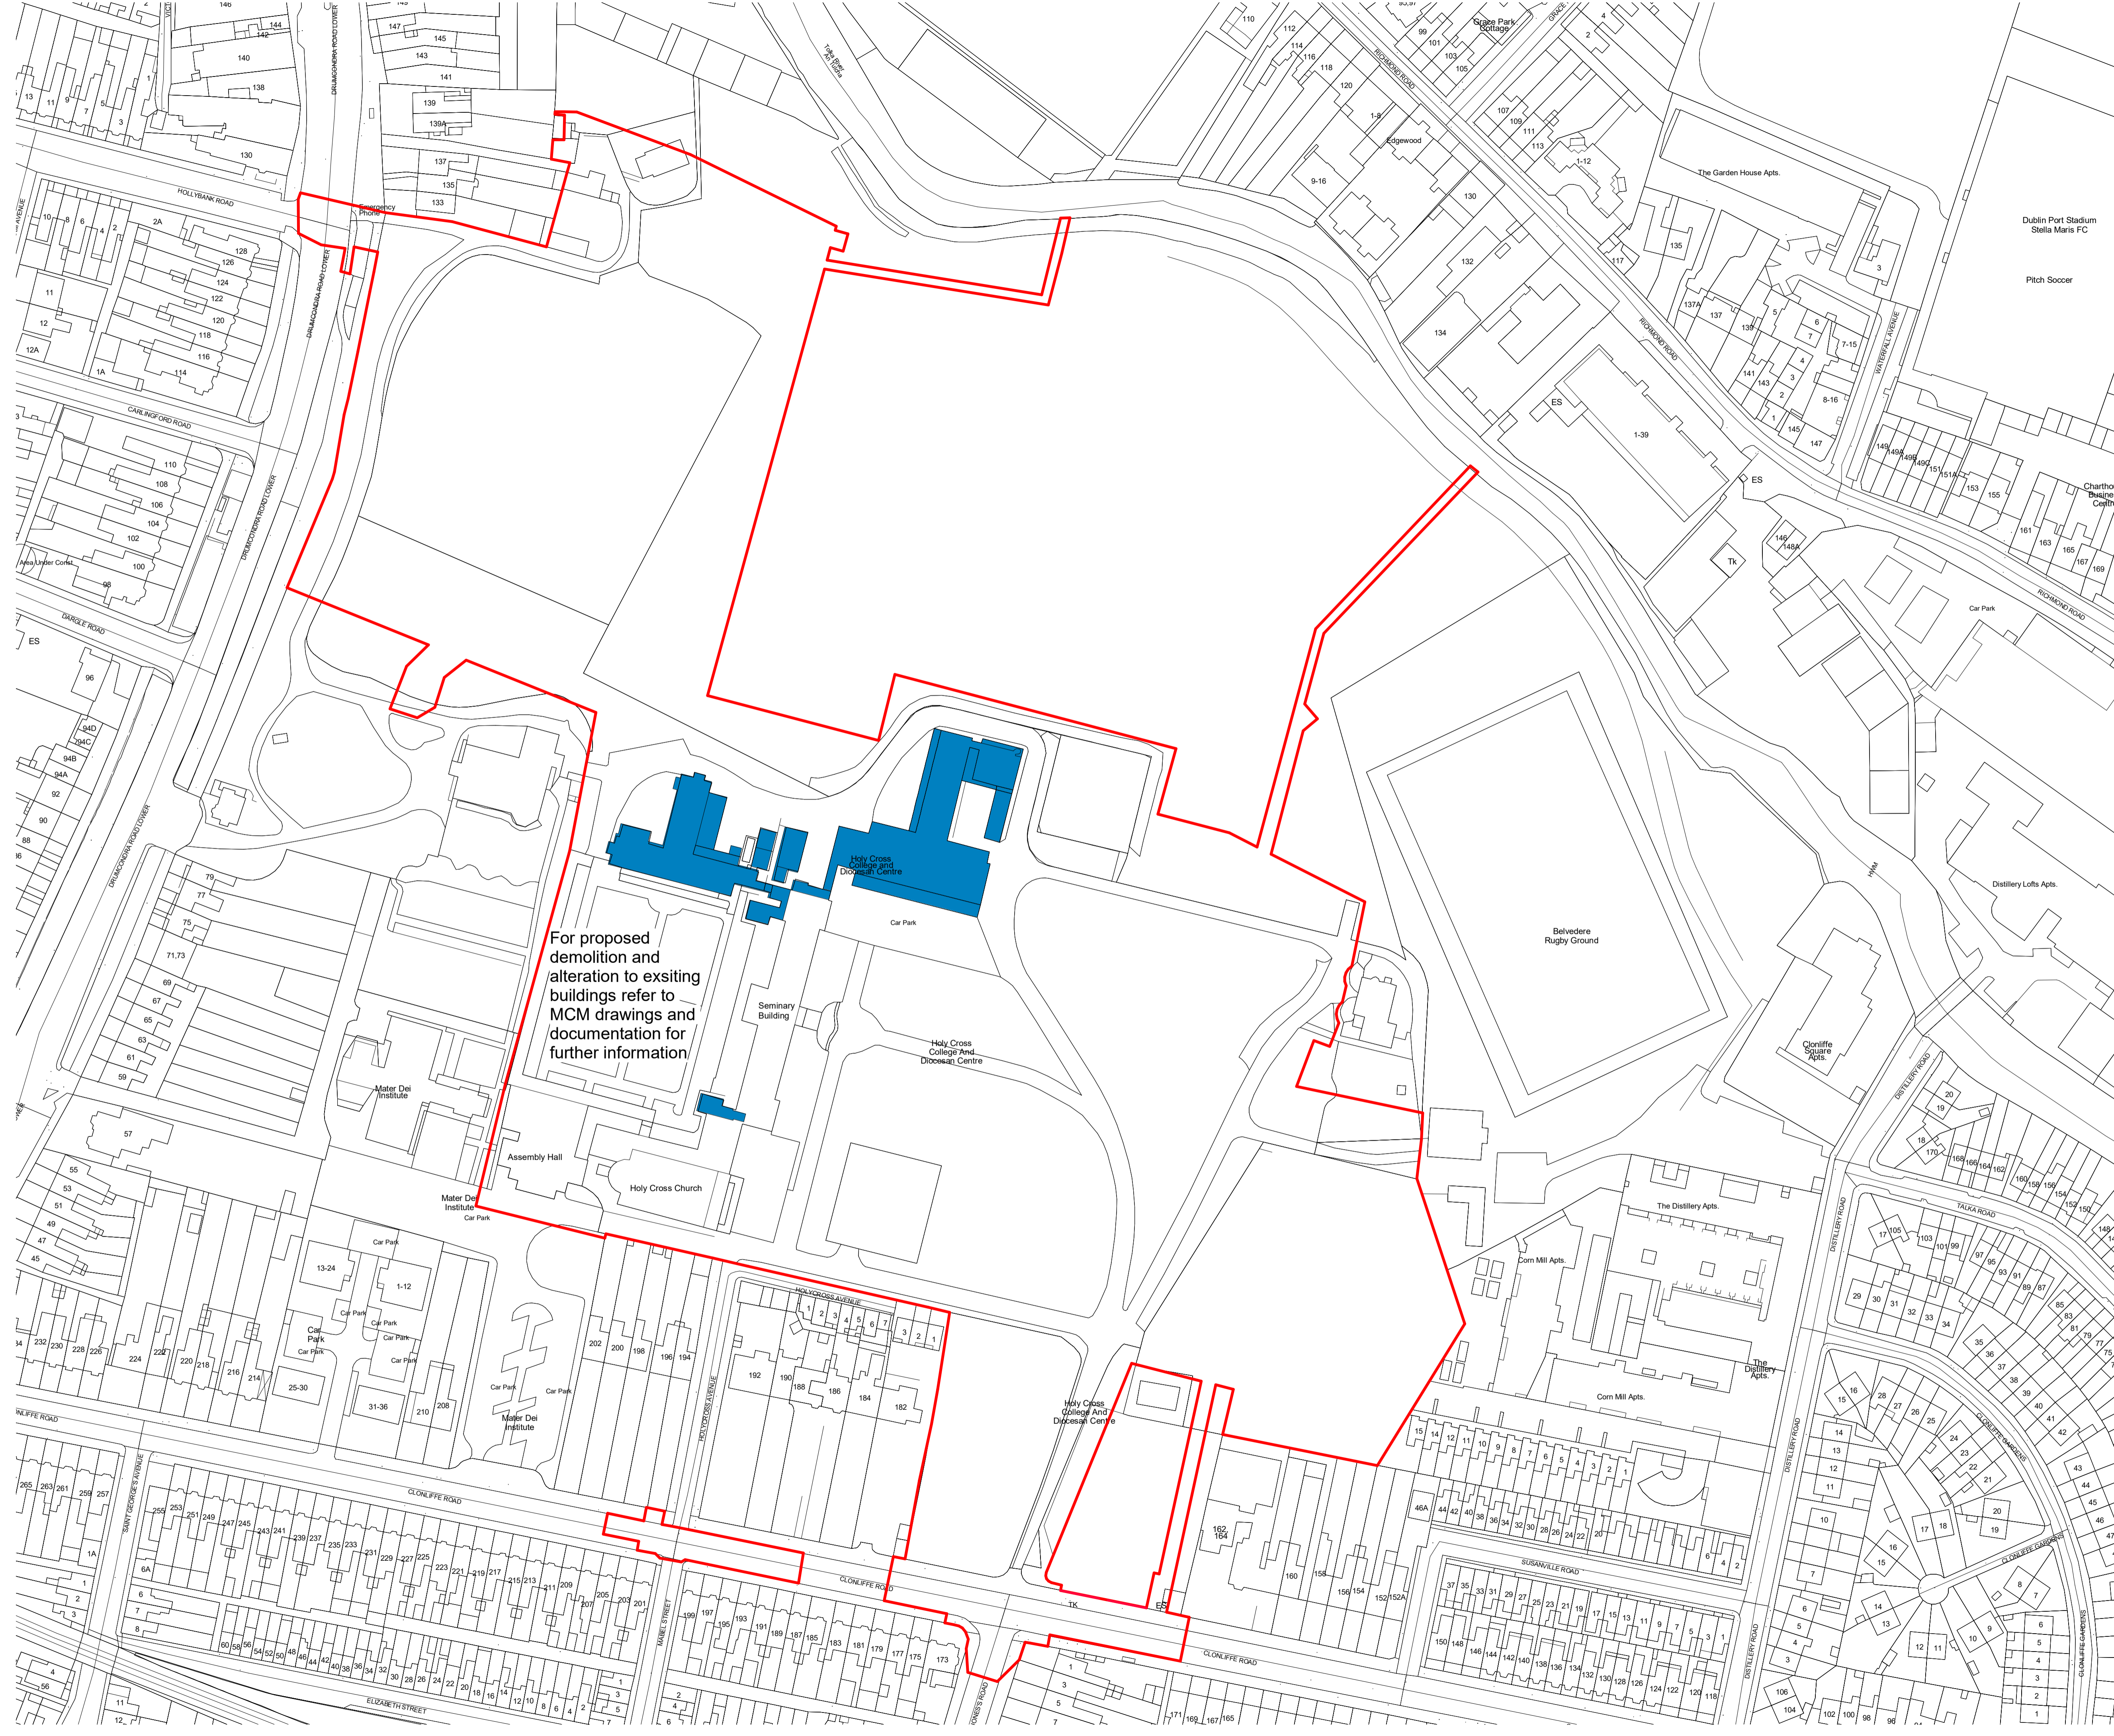

For proposed demolition and alteration to existing buildings refer to MCM drawings and documentation for further information

REV	DATE	DESCRIPTION	CKH	DRN
P1	May 2021	Issued for Planning	BG	BF

**ISSUED FOR PLANNING APPROVAL**

APPLICANT NAME

CWTC Multi Family ICAV acting on behalf of its sub-fund DBTR DR1 Fund

PROJECT NAME

Holy Cross College SHD

LOCATION

Holy Cross College, Clonliffe Road, Dublin 3 and Drumcondra Road Lower, Drumcondra, Dublin 9

DRAWING  
**Proposed Site Plan - Demolition**

PROJECT NUMBER  
990654

DATE  
May 21

SCALE@ A1:  
As indicated

DRAWN/CHECKED:  
EM/ BG

STATUS CODE: DRAWING NUMBER REVISION

A1 CLN-HJL-SW-ZZ-DR-A-0005 P1

**Henry J Lyons**  
Architecture + Interiors  
henrylyons.com

+353 1 888 3333  
info@henrylyons.com

51-54 Pearse Street  
Dublin D02 KA66



mcculloughmulvinarchitects

