



**Elevation A-A**  
SCALE : 1:200




**Elevation B-B**  
SCALE : 1:200

**NOTES**

WALL FINISHES TO BE BRICK/METAL/COMPOSITE CLADDING AS INDICATED.

ROOFS TO BE GREEN ROOF TYPE.

BALCONIES TO BE GLAZED.

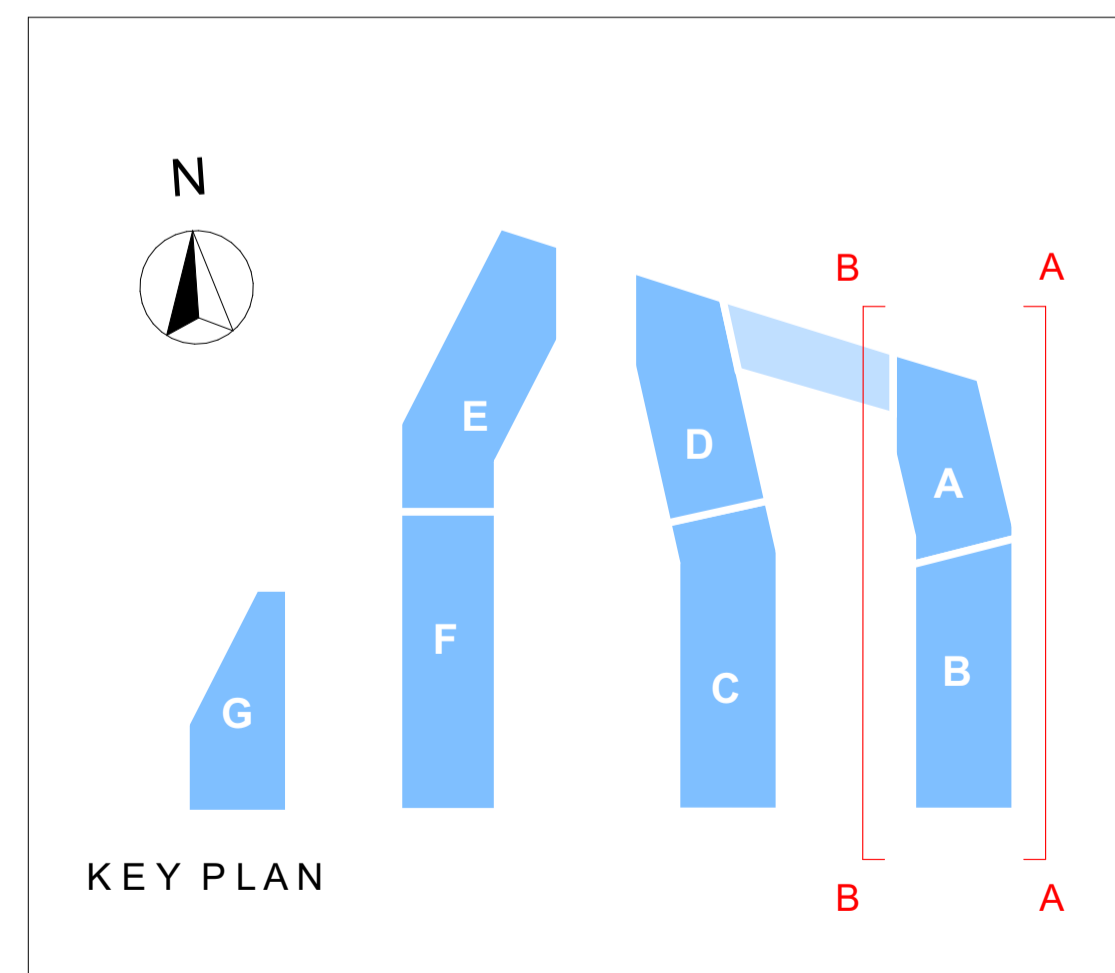

	<b>Planning Drawings</b>		Scale: 1:200, 1:1250
			Job No: D1809
Project: Santry Avenue SHD, Santry, Dublin 9		Series: Planning Drawings	
Drawing Name: Blocks A/B East & West Elevations		Date: 19/07/2021	
		Status:	
		Revision:	

THIS DRAWING TO BE READ IN CONJUNCTION WITH RELEVANT CONSULTANTS DRAWINGS - NOTIFY ARCHITECTS OF ANY DISCREPANCIES - CHECK DIMENSIONS ON-SITE - USE FIGURE DIMENSIONS ONLY - COPYRIGHT RESERVED FOR DAVEY + SMITH ARCHITECTS LTD.